




1 Existing Side_Elevation
1 : 100



2 Existing Rear_Elevation
1 : 100

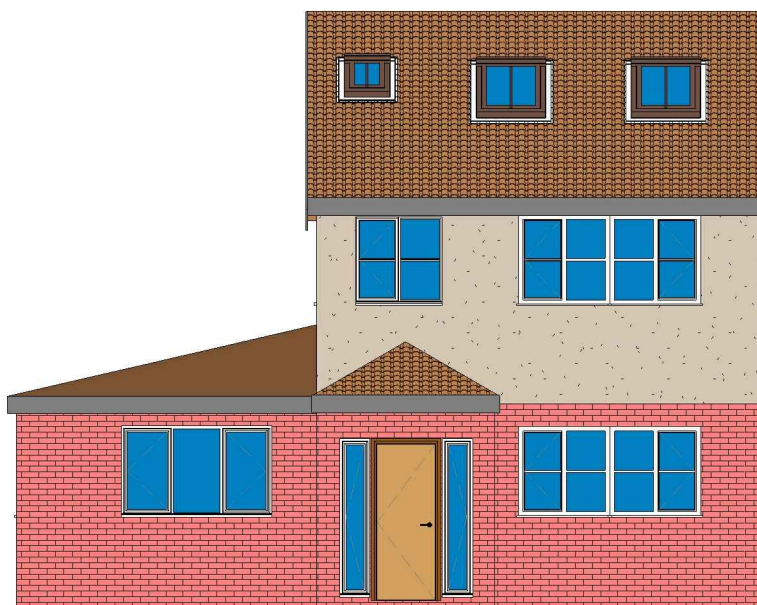

3 Existing Front_Elevation
1 : 100

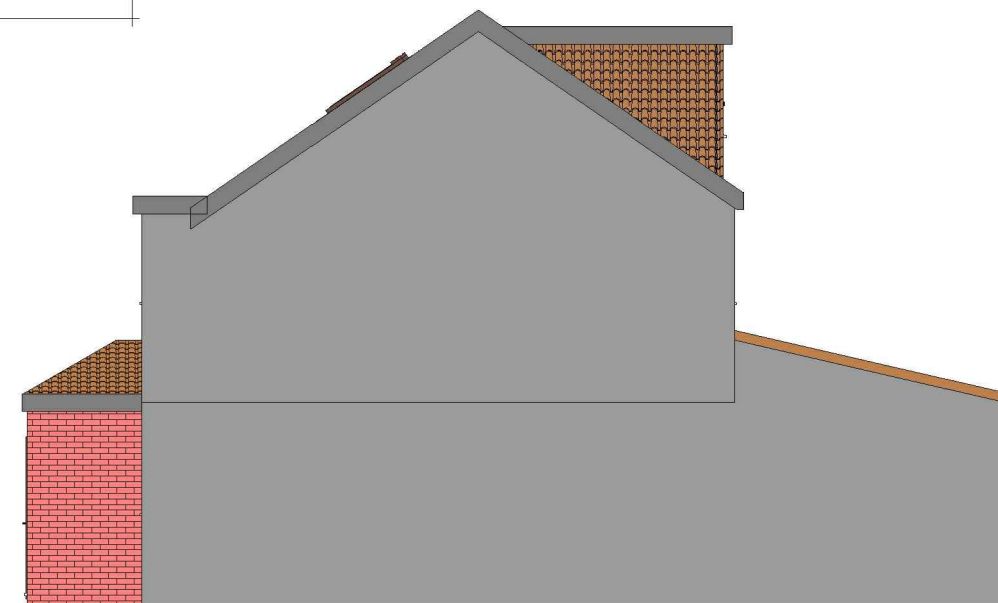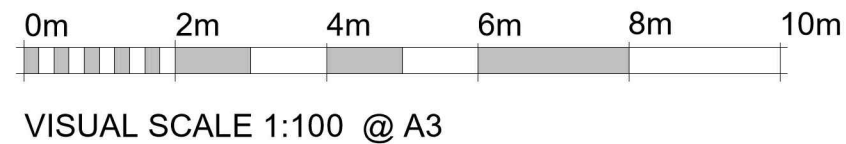

4 Existing Flank Wall_Elevation
1 : 100

GENERAL NOTES:

- DO NOT SCALE FROM THE DRAWINGS
- ALL DIMENSIONS ARE IN MILLIMETER.
- VERIFY ALL DIMENSIONS AND CONDITIONS BEFORE BUILDING OR STARTING CONSTRUCTION.
- NOTIFY THE DESIGNER IMMEDIATELY OF ANY DISCREPANCY OR VARIATION.
- ALL WORK TO COMPLY WITH CURRENT BUILDING REGULATIONS AND CODES OF PRACTICE.



Art @ Rooshika

NISARG@HOTMAIL.COM

+44 - 7951491310

PROJECT

169 Waltham Ave Hayes UB3 1TF

SHEET

Existing Elevations

CLIENT

Mr Gursimran Singh Soni

Date

Issue Date

Drawn by

Author

Checked by

Checker

Project number

Project Number


DRWAING NUMBER

A102


Scale (@ A3)

REV

A

 

VISUAL SCALE 1:50 @ A3

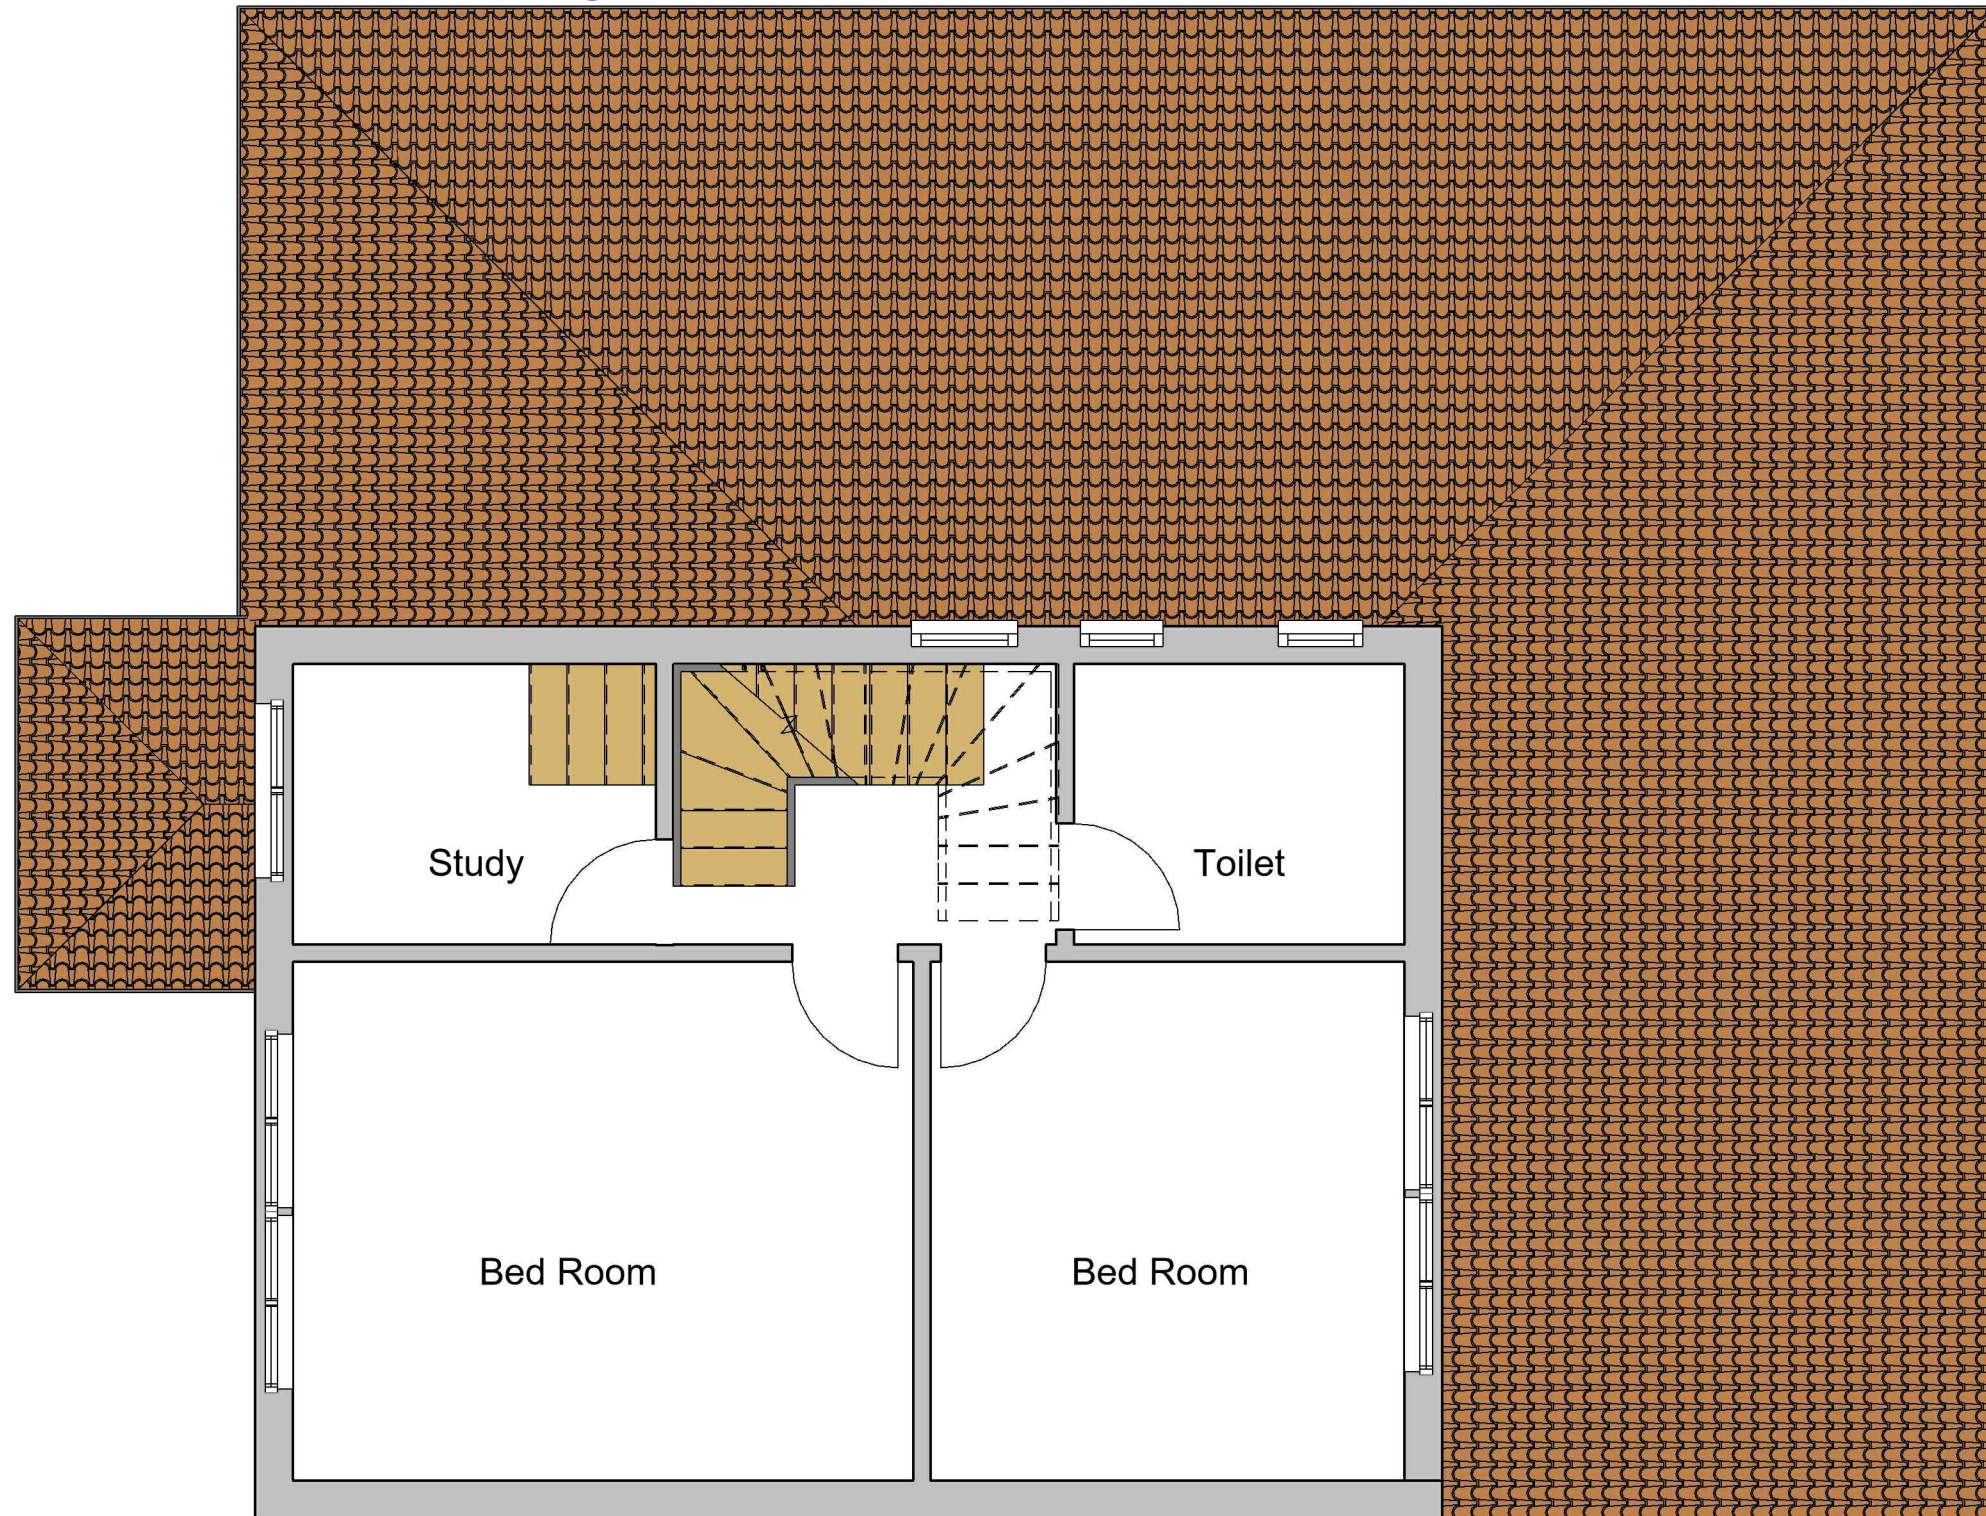

1 Existing First Floor

1 : 50

GENERAL NOTES:

1. DO NOT SCALE FROM THE DRAWINGS
2. ALL DIMENTIONS ARE IN MILLIMETER.
3. VERIFY ALL DIMENSIONS AND CONDITIONS BEFORE BUILDING OR STARTING CONSTRUCTION.
4. NOTIFY THE DESIGNER IMMEDIATELY OF ANY DISCREPANCY OR VARIATION.
5. ALL WORK TO COMPLY WITH CURRENT BUILDING REGULATIONS AND CODES OF PRACTICE.



Art @ Rooshika

NISARG@HOTMAIL.COM

+44 - 7951491310

PROJECT

169 Waltham Ave Hayes UB3 1TF

SHEET

Existing First Floor Plan

CLIENT

Mr Gursimran Singh Soni

Date

Issue Date

Drawn by

Author

Checked by

Checker

Project number

Project Number

DRWAING NUMBER

A103


Scale (@ A3)

REV

A



VISUAL SCALE 1:50 @ A3

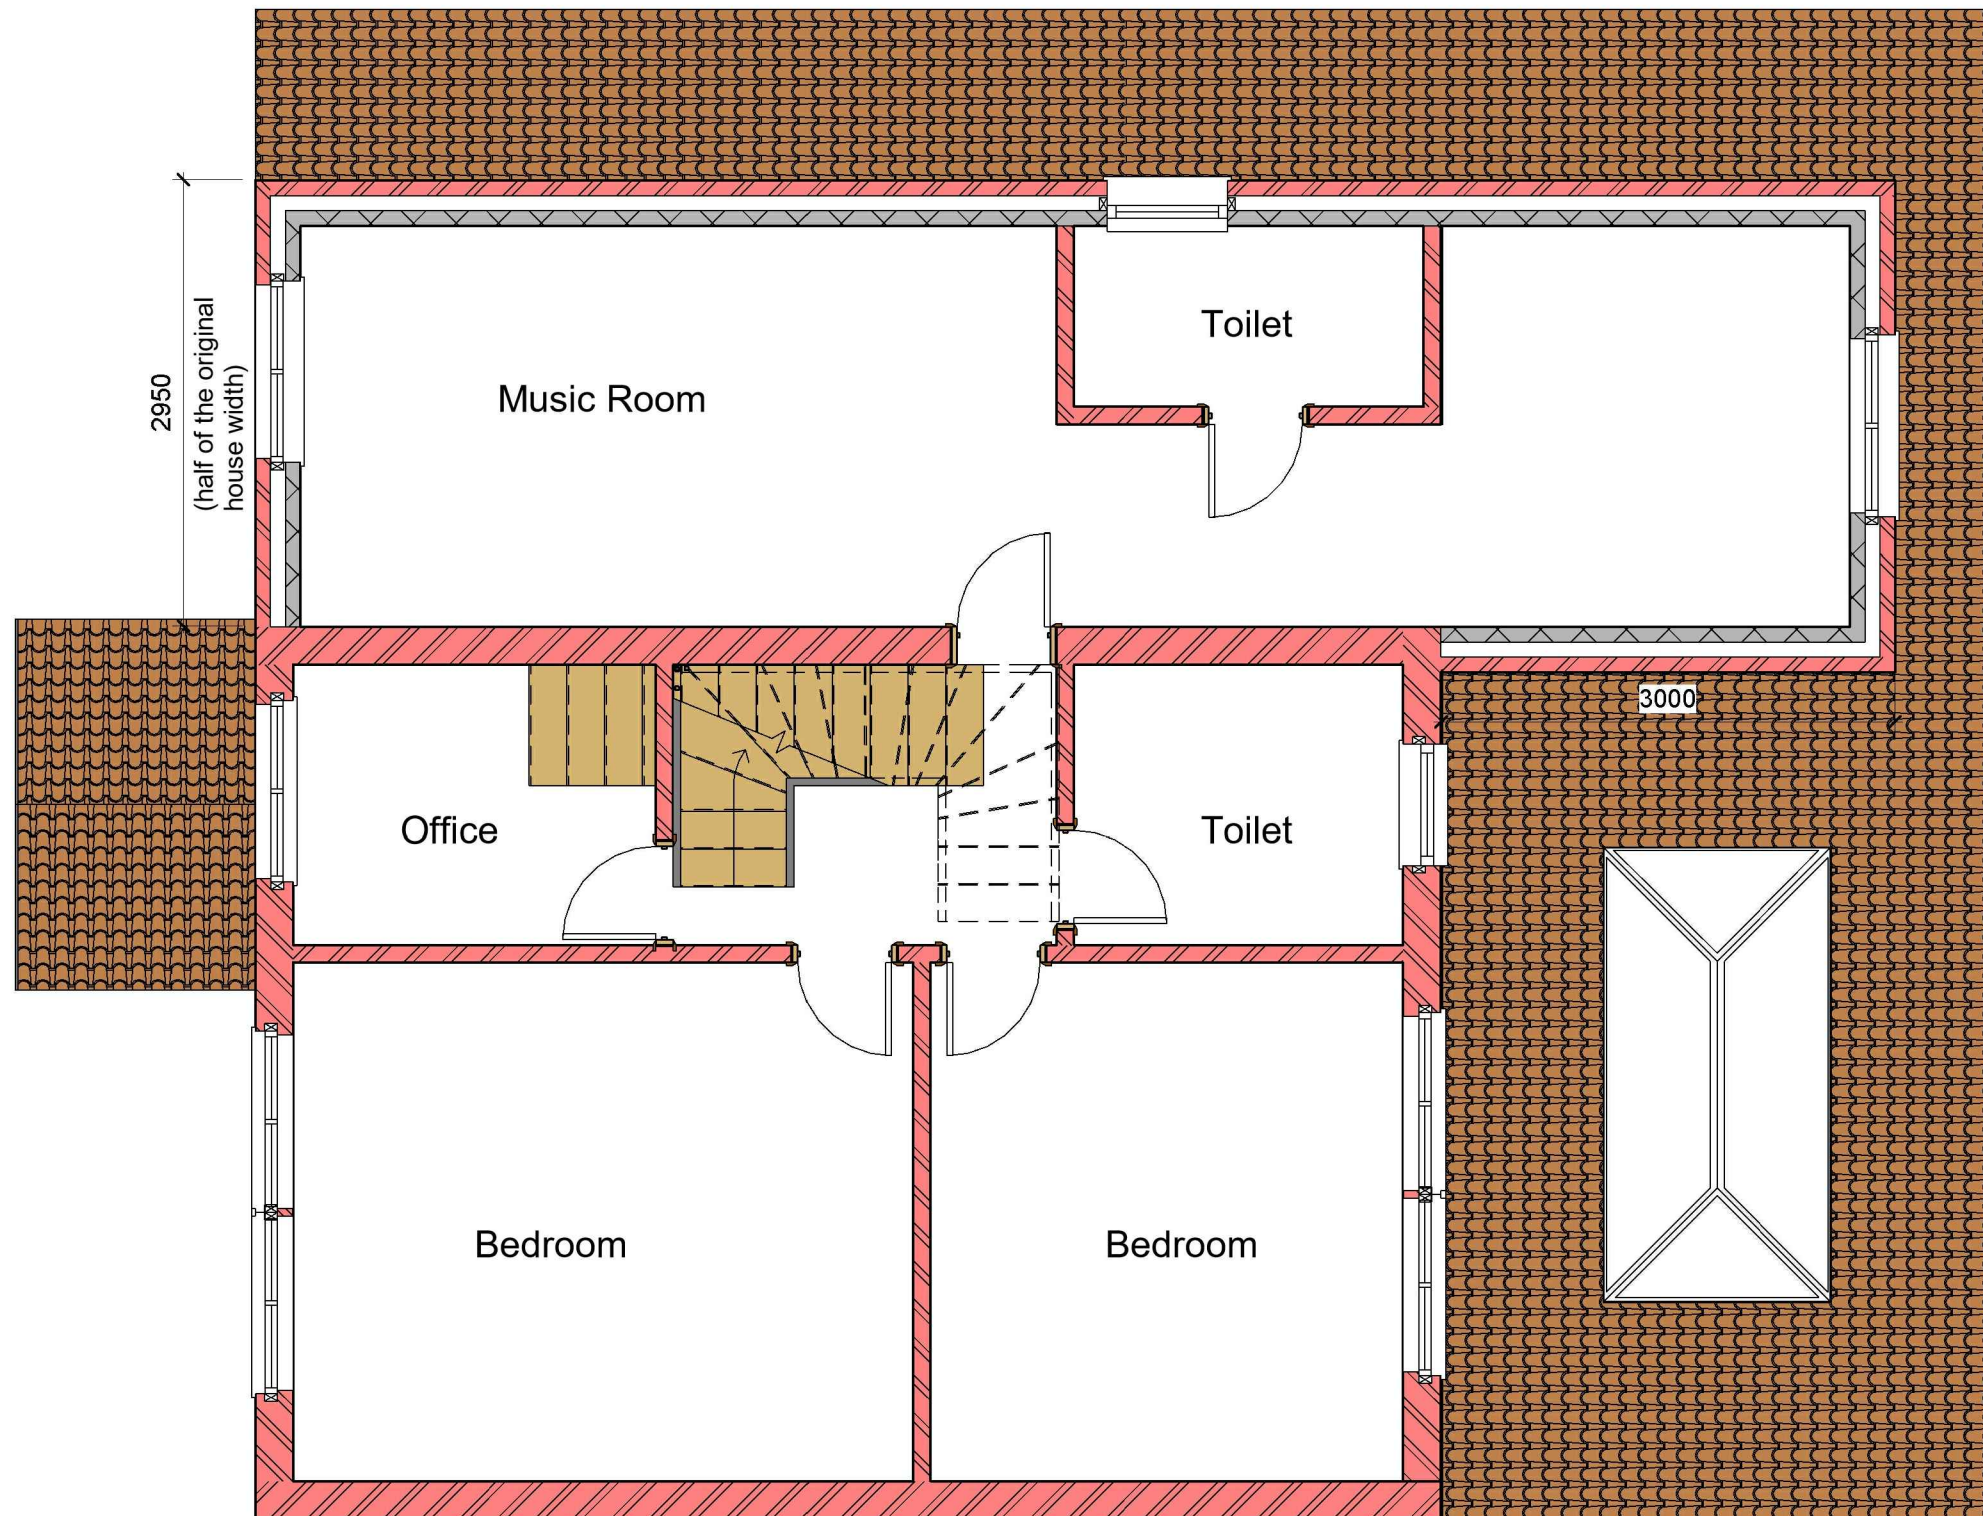

1 Proposed First Floor
1 : 50

GENERAL NOTES:

1. DO NOT SCALE FROM THE DRAWINGS
2. ALL DIMENTIONS ARE IN MILLIMETER.
3. VERIFY ALL DIMENSIONS AND CONDITIONS BEFORE BUILDING OR STARTING CONSTRUCTION.
4. NOTIFY THE DESIGNER IMMEDIATELY OF ANY DISCREPANCY OR VARIATION.
5. ALL WORK TO COMPLY WITH CURRENT BUILDING REGULATIONS AND CODES OF PRACTICE.



NISARG@HOTMAIL.COM

+44 - 7951491310

PROJECT

169 Waltham Ave Hayes UB3 1TF

SHEET

Proposed First Floor Plan

CLIENT

Mr Gursimran Singh Soni

Date

Issue Date

Drawn by

Author

Checked by

Checker

Project number

Project Number


DRWAING NUMBER

A104


Scale (@ A3)

REV


A

 

VISUAL SCALE 1:100 @ A3

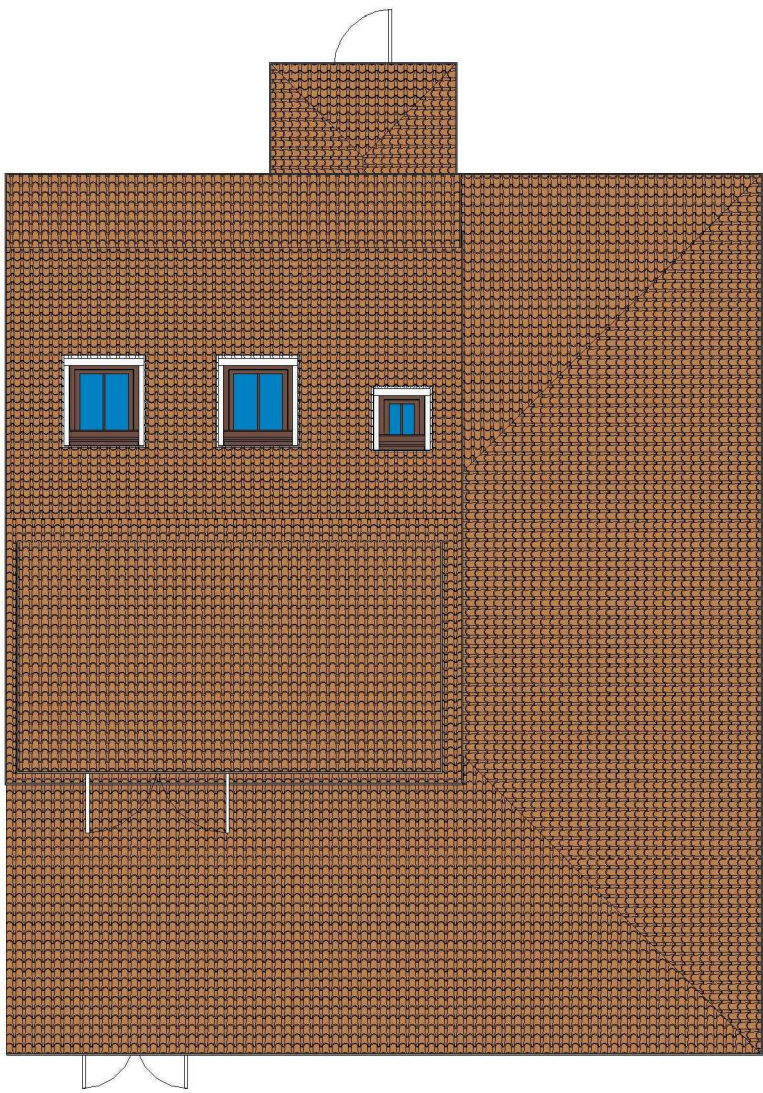

1 Existing Roof
1 : 100

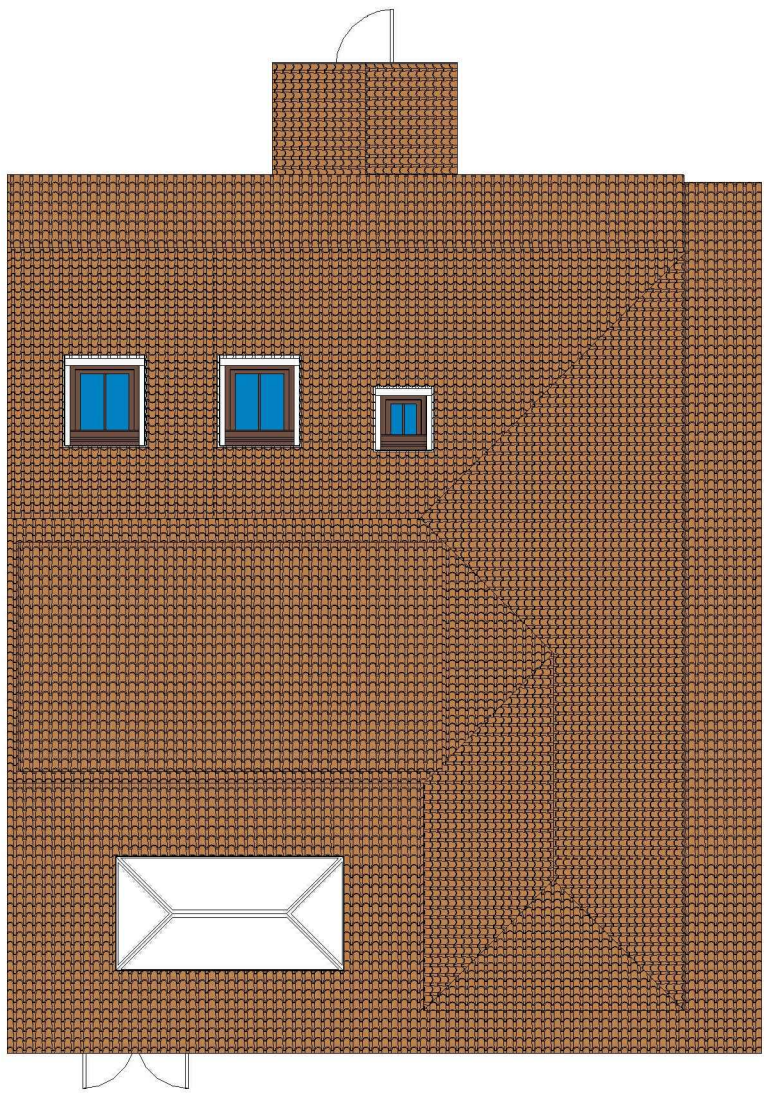

2 Proposed Roof
1 : 100

GENERAL NOTES:

1. DO NOT SCALE FROM THE DRAWINGS
2. ALL DIMENSIONS ARE IN MILLIMETER.
3. VERIFY ALL DIMENSIONS AND CONDITIONS BEFORE BUILDING OR STARTING CONSTRUCTION.
4. NOTIFY THE DESIGNER IMMEDIATELY OF ANY DISCREPANCY OR VARIATION.
5. ALL WORK TO COMPLY WITH CURRENT BUILDING REGULATIONS AND CODES OF PRACTICE.



Art @ Rooshika

NISARG@HOTMAIL.COM

+44 - 7951491310

PROJECT

169 Waltham Ave Hayes UB3 1TF

SHEET

Existing & Proposed Roof Plan

CLIENT

Mr Gursimran Singh Soni

Date

Issue Date

Drawn by

Author

Checked by
Checker

Project number

Project Number

DRWAING NUMBER

A105

Scale (@ A3)

REV


A



1 Proposed Side_Elevation
1 : 100



2 Proposed Front_Elevation
1 : 100

 


VISUAL SCALE 1:100 @ A3

ALL PROPOSED MATERIALS/FINISHED TO MATCH WITH EXISTING.



3 Proposed Rear_Elevation
1 : 100

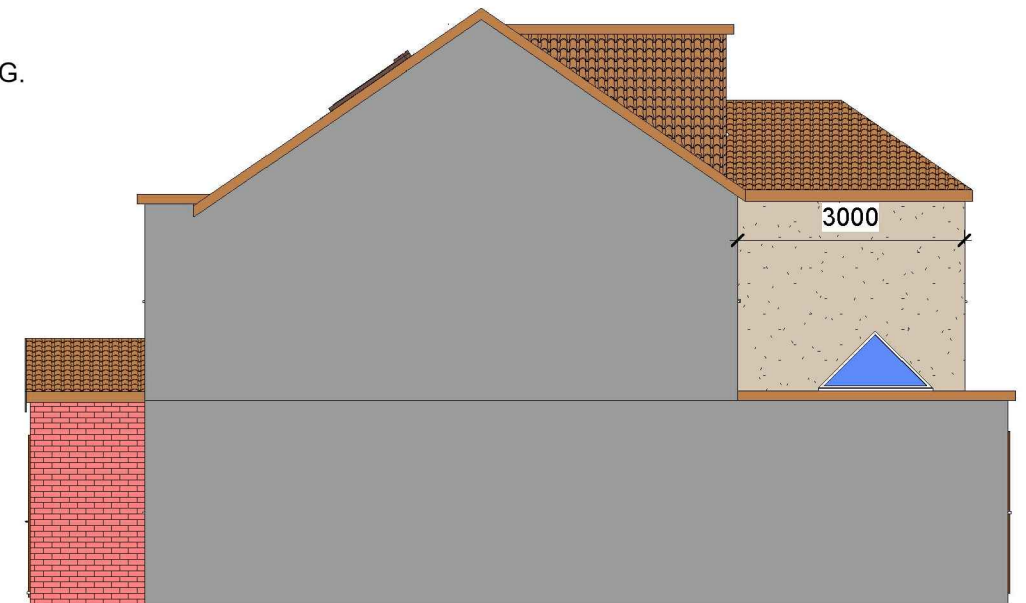

4 Proposed Flank Wall_Elevation
1 : 100

GENERAL NOTES:

- DO NOT SCALE FROM THE DRAWINGS
- ALL DIMENSIONS ARE IN MILLIMETER.
- VERIFY ALL DIMENSIONS AND CONDITIONS BEFORE BUILDING OR STARTING CONSTRUCTION.
- NOTIFY THE DESIGNER IMMEDIATELY OF ANY DISCREPANCY OR VARIATION.
- ALL WORK TO COMPLY WITH CURRENT BUILDING REGULATIONS AND CODES OF PRACTICE.



Art @ Rooshika

NISARG@HOTMAIL.COM

+44 - 7951491310

PROJECT

169 Waltham Ave Hayes UB3 1TF

SHEET

Proposed Elevations

CLIENT

Mr Gursimran Singh Soni

Date

Issue Date

Drawn by

Author

Checked by

Checker

Project number

Project Number


DRWAING NUMBER

A106


Scale (@ A3)

REV


A

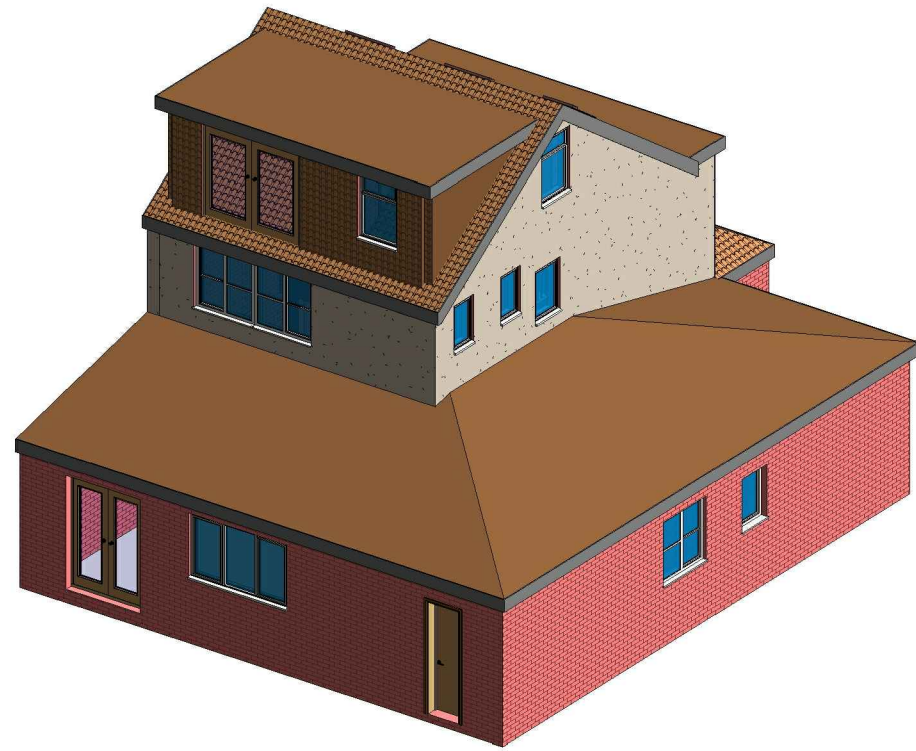


1 3D View 01 Existing

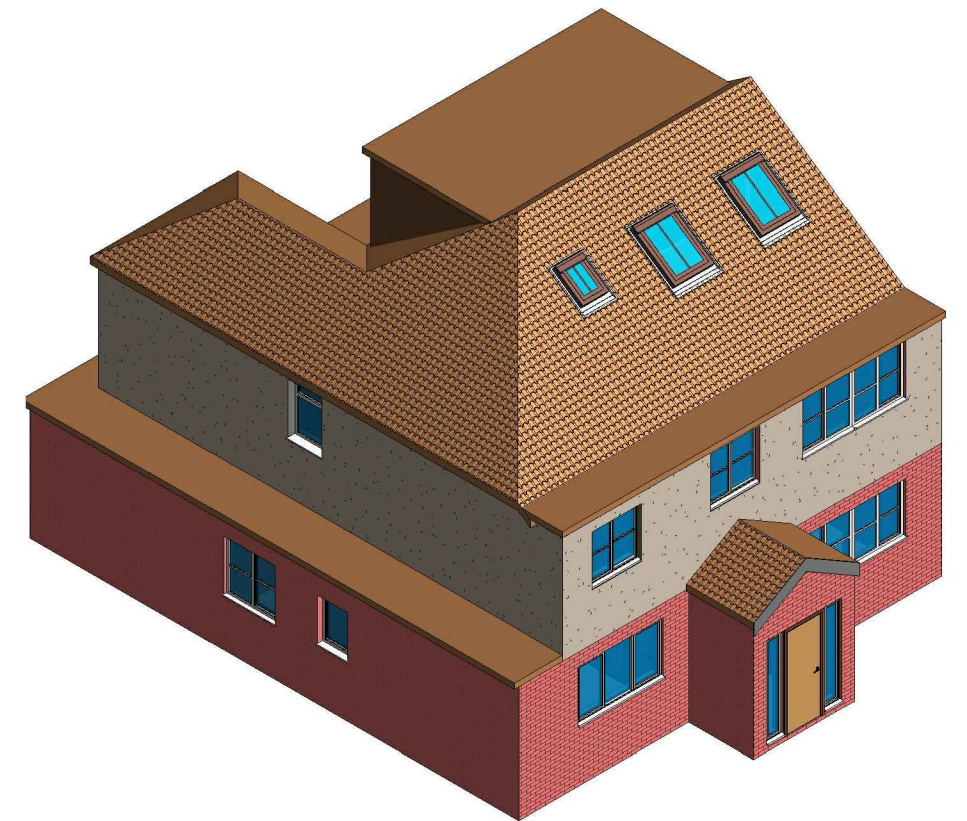

4 3D View 02 Proposed

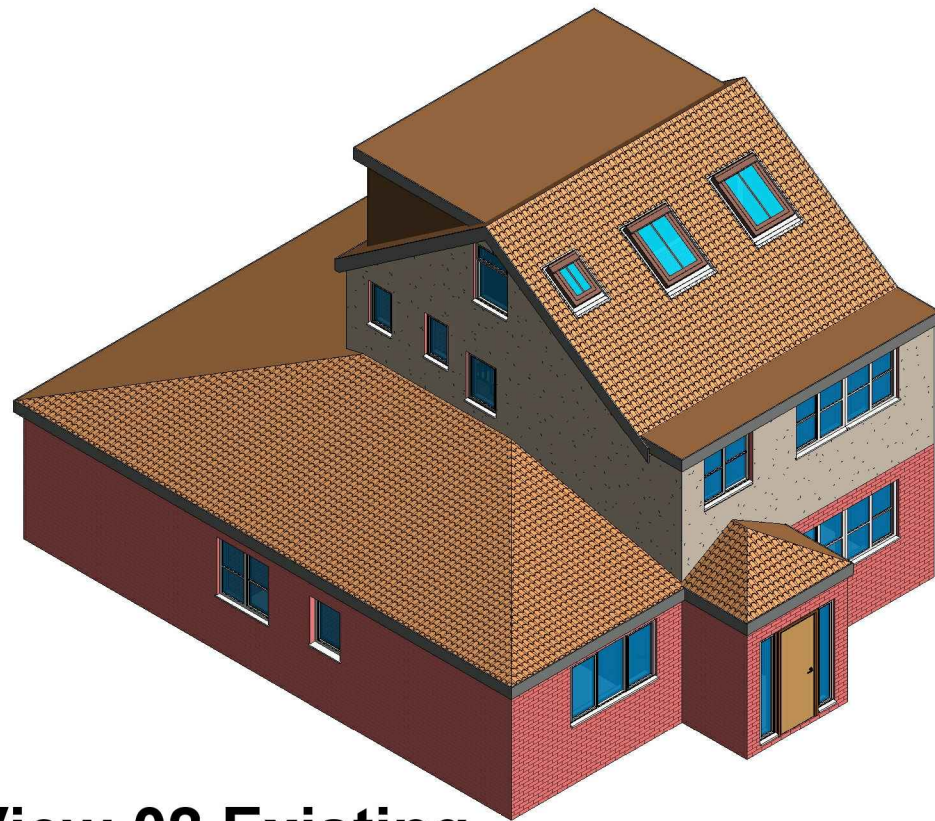

3 3D View 02 Existing

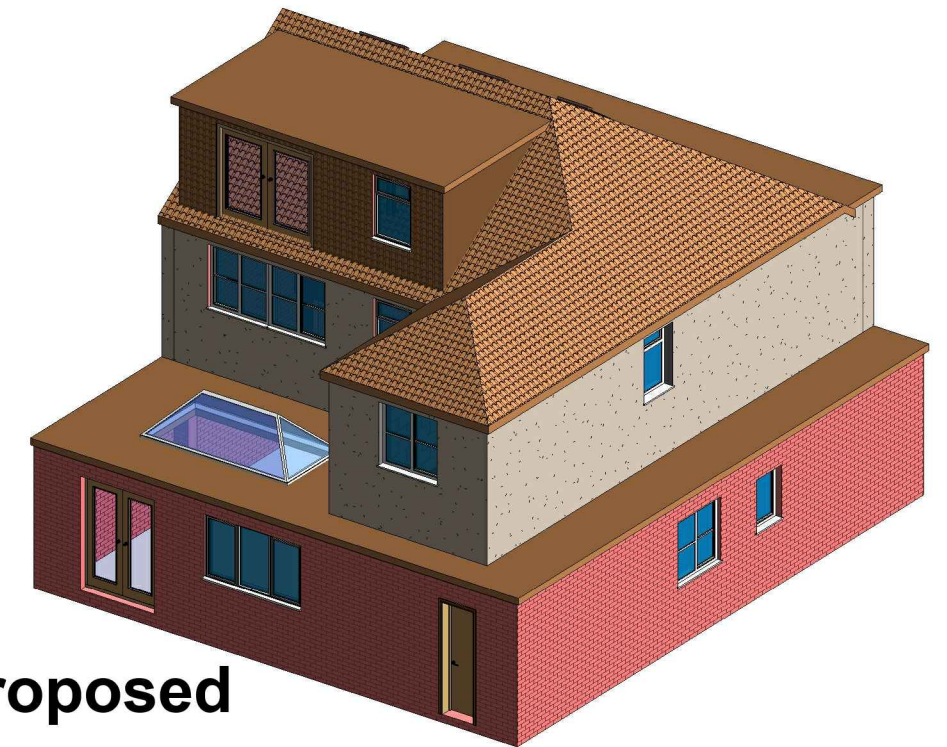

2 3D View 01 Proposed

GENERAL NOTES:

1. DO NOT SCALE FROM THE DRAWINGS
2. ALL DIMENSIONS ARE IN MILLIMETER.
3. VERIFY ALL DIMENSIONS AND CONDITIONS BEFORE BUILDING OR STARTING CONSTRUCTION.
4. NOTIFY THE DESIGNER IMMEDIATELY OF ANY DISCREPANCY OR VARIATION.
5. ALL WORK TO COMPLY WITH CURRENT BUILDING REGULATIONS AND CODES OF PRACTICE.



NISARG@HOTMAIL.COM

+44 - 7951491310

PROJECT
169 Waltham Ave Hayes UB3 1TF

SHEET
3D View

CLIENT Mr Gursimran Singh Soni		
Date	Project number	Scale (@ A3)
Issue Date	Project Number	
Drawn by	DRWAING NUMBER	
Author	A107	
Checked by		
Checker		
		REV A