





Front Elevation




Rear Elevation

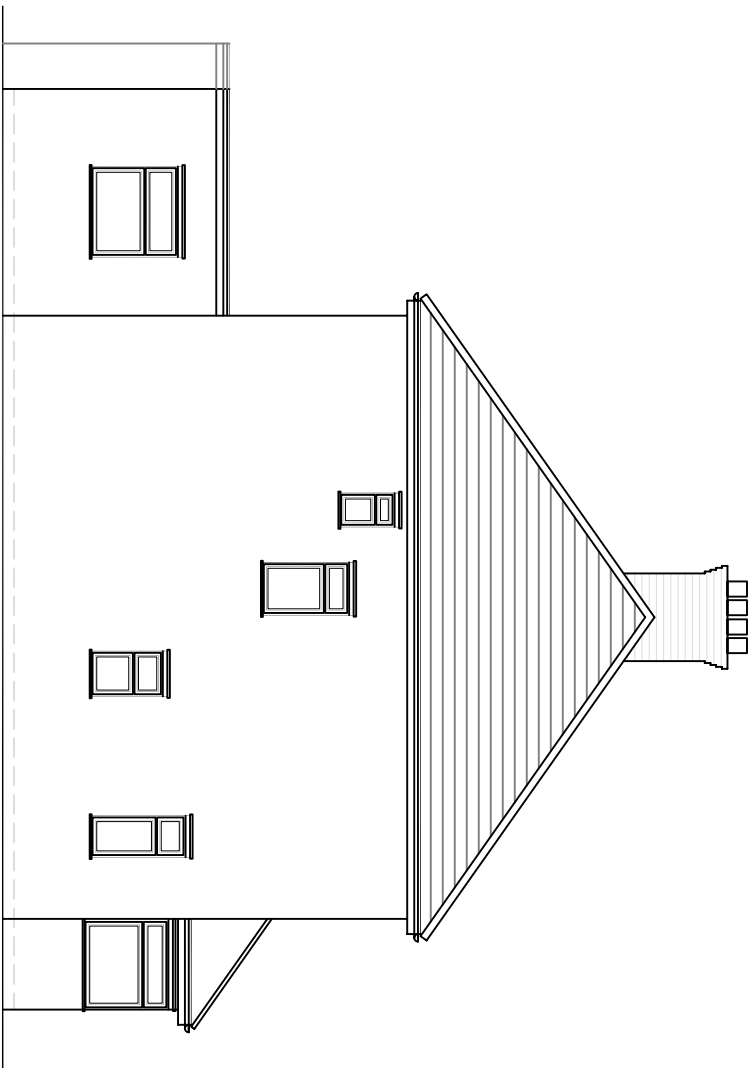


Side Elevation (LHS)

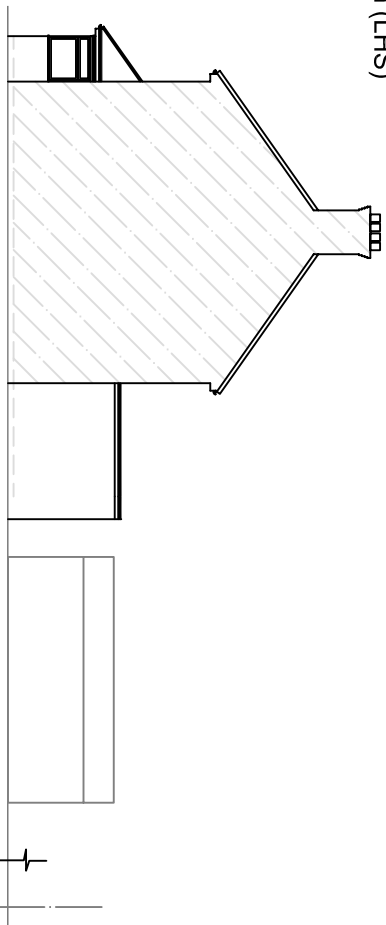

Side Elevation (RHS)
Scale 1:200

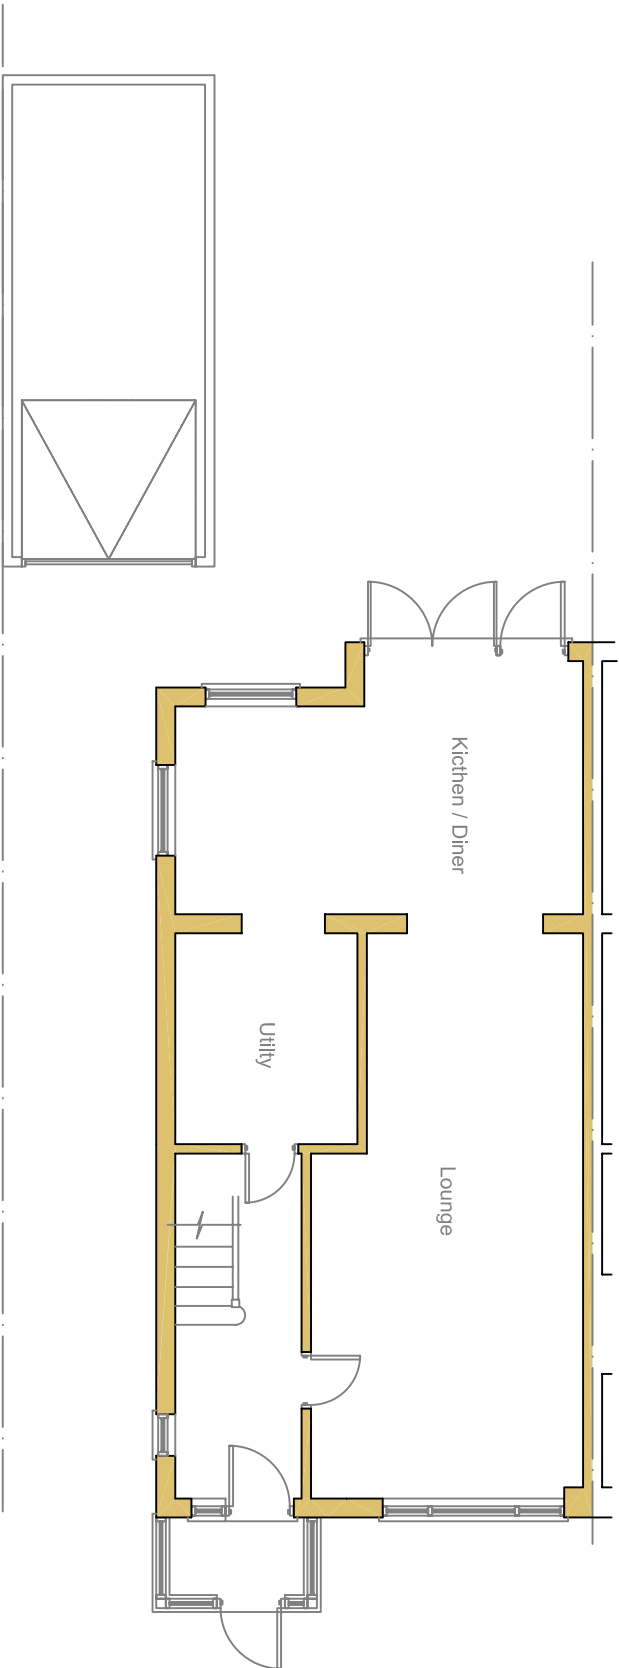

Ground Floor Plan

 

Scale 1 to 100

rev	

These drawings should be approved by local Authority
No dimensions to be scaled from this drawing. All dimensions to be checked on site. This drawing is copyright and should not be reproduced without permission of the Architects.

client:

Angur Miah

project:

27 Harries Road
Hayes
UB4 9DD

drawing:

Existing Elevations
& Floor Plan

scale: 1:100 date: Oct 2023 drawn:

05 / 10

rev: