



0 1m 2m 3m 4m 5m  
SCALE BAR 1:50



LOCATION PLAN  
SCALE 1:1250

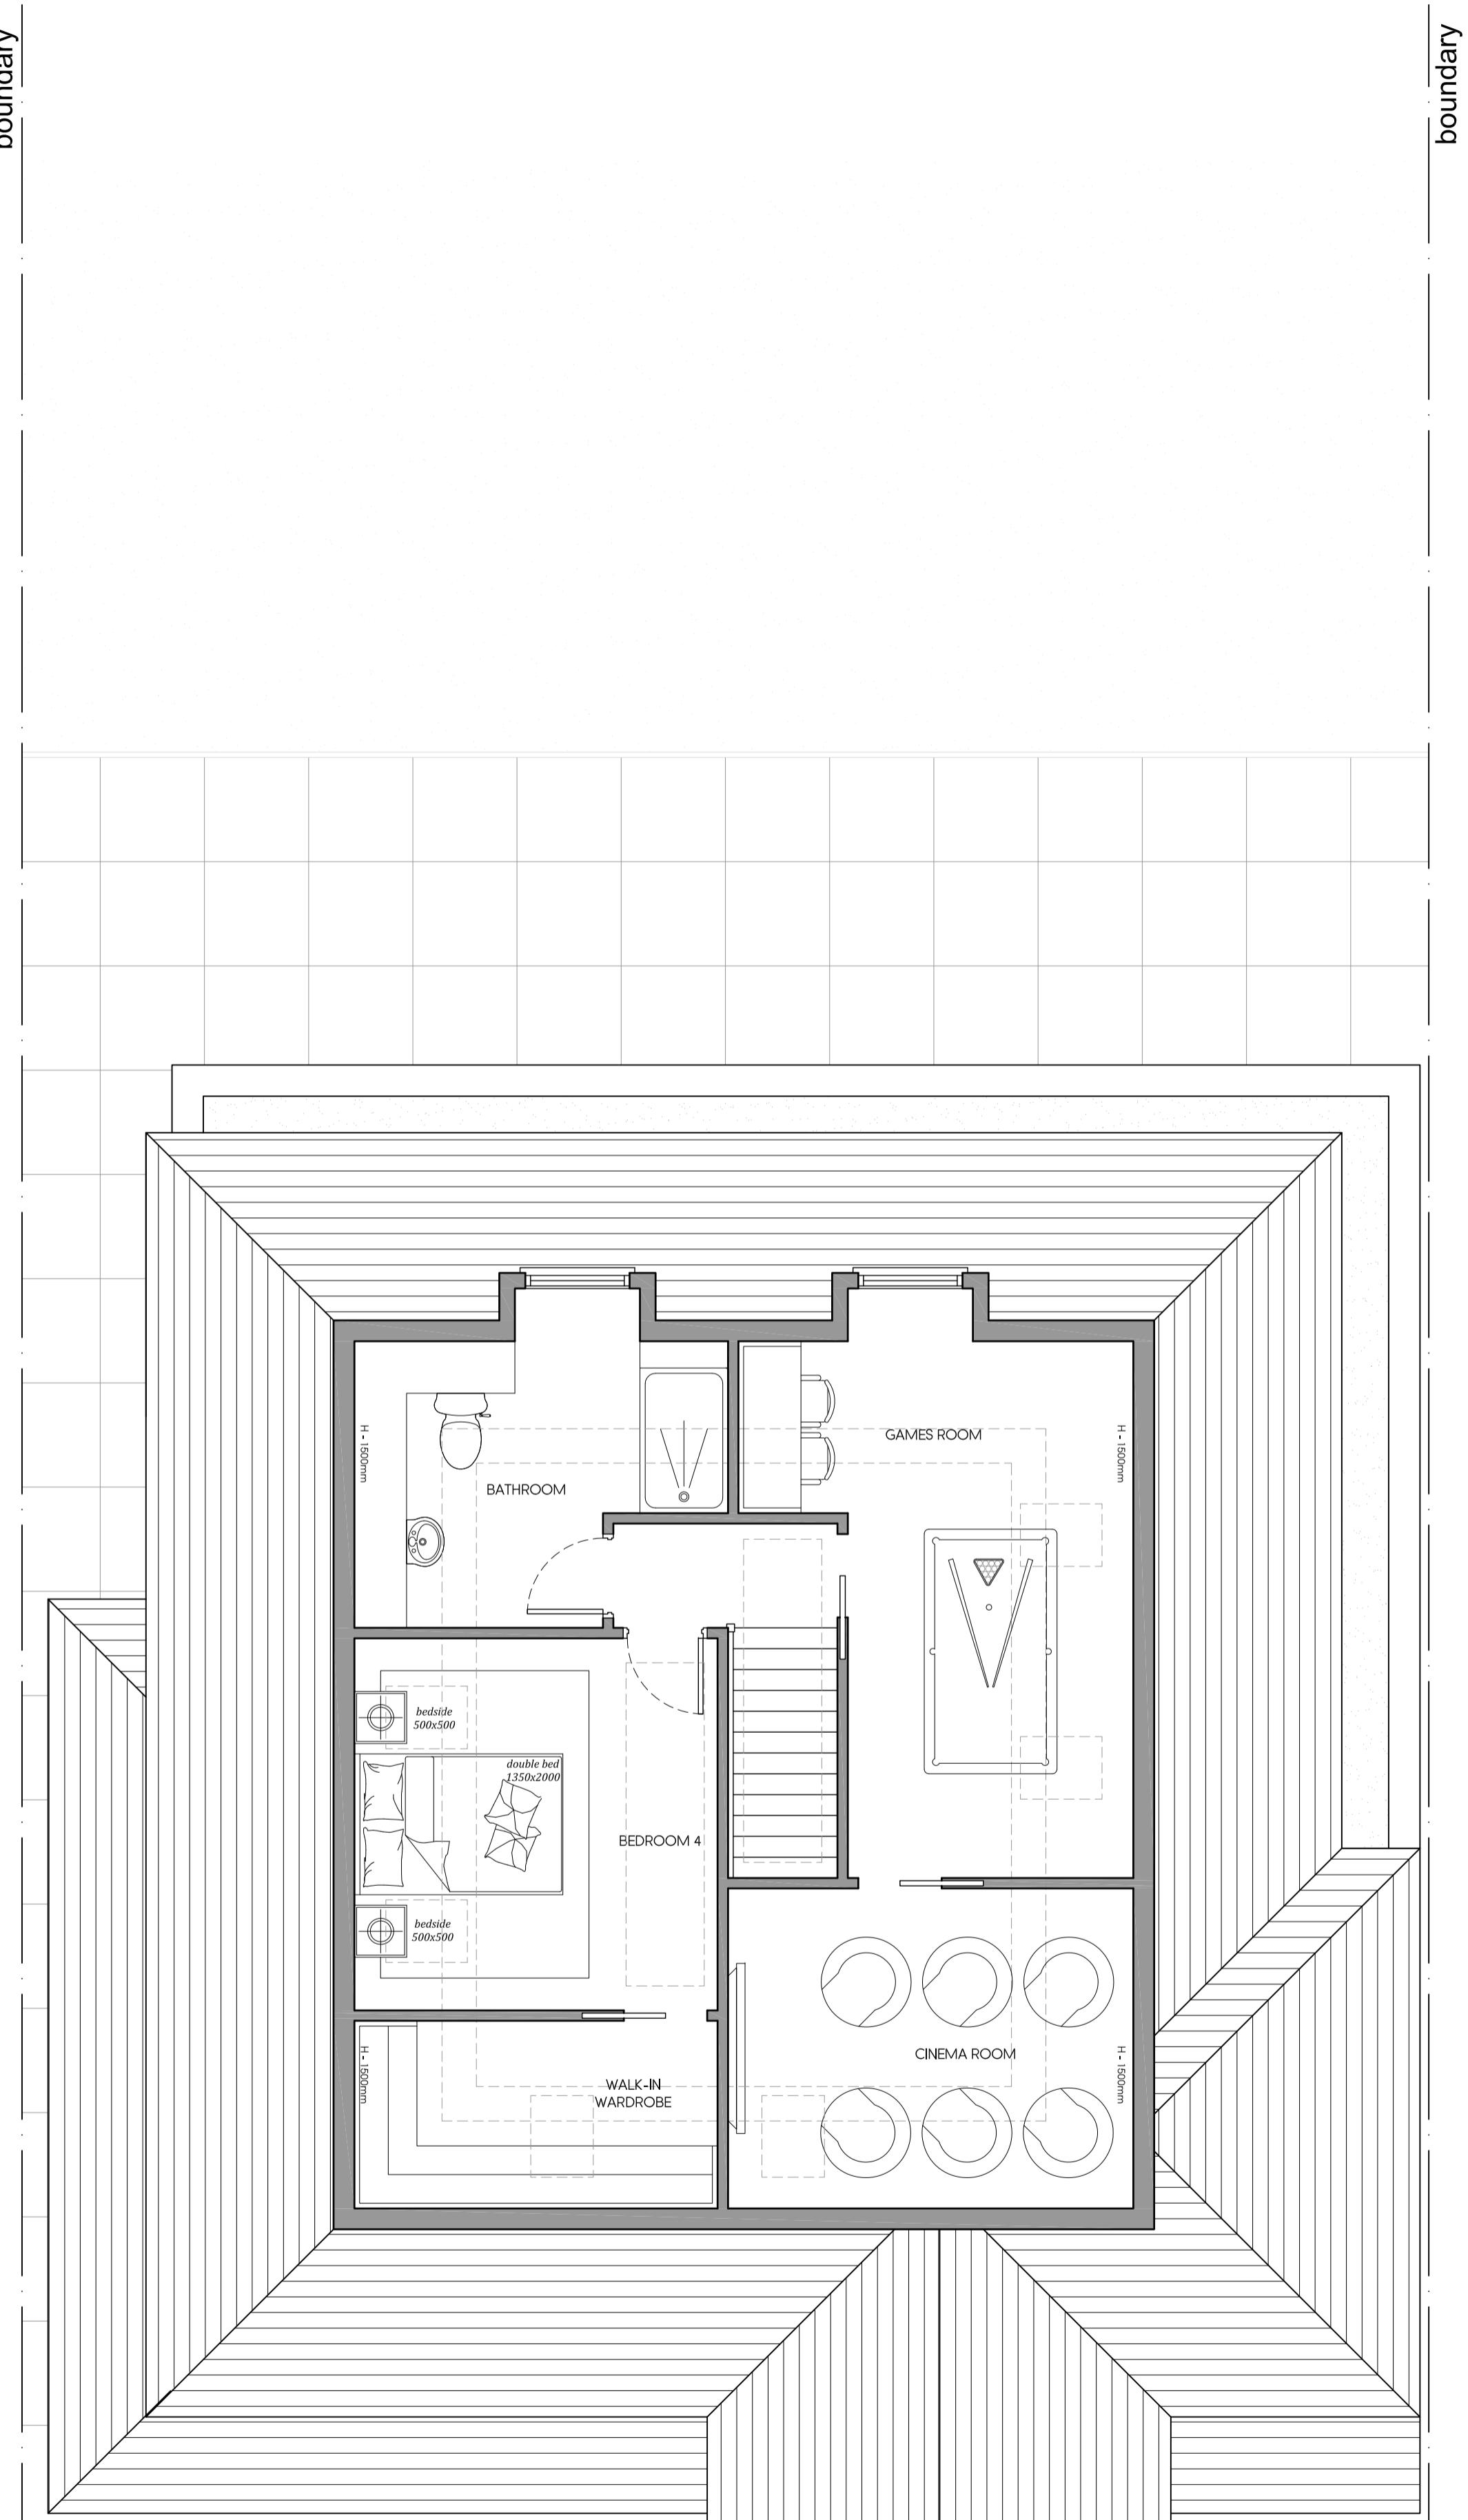

PROPOSED SECOND FLOOR PLAN

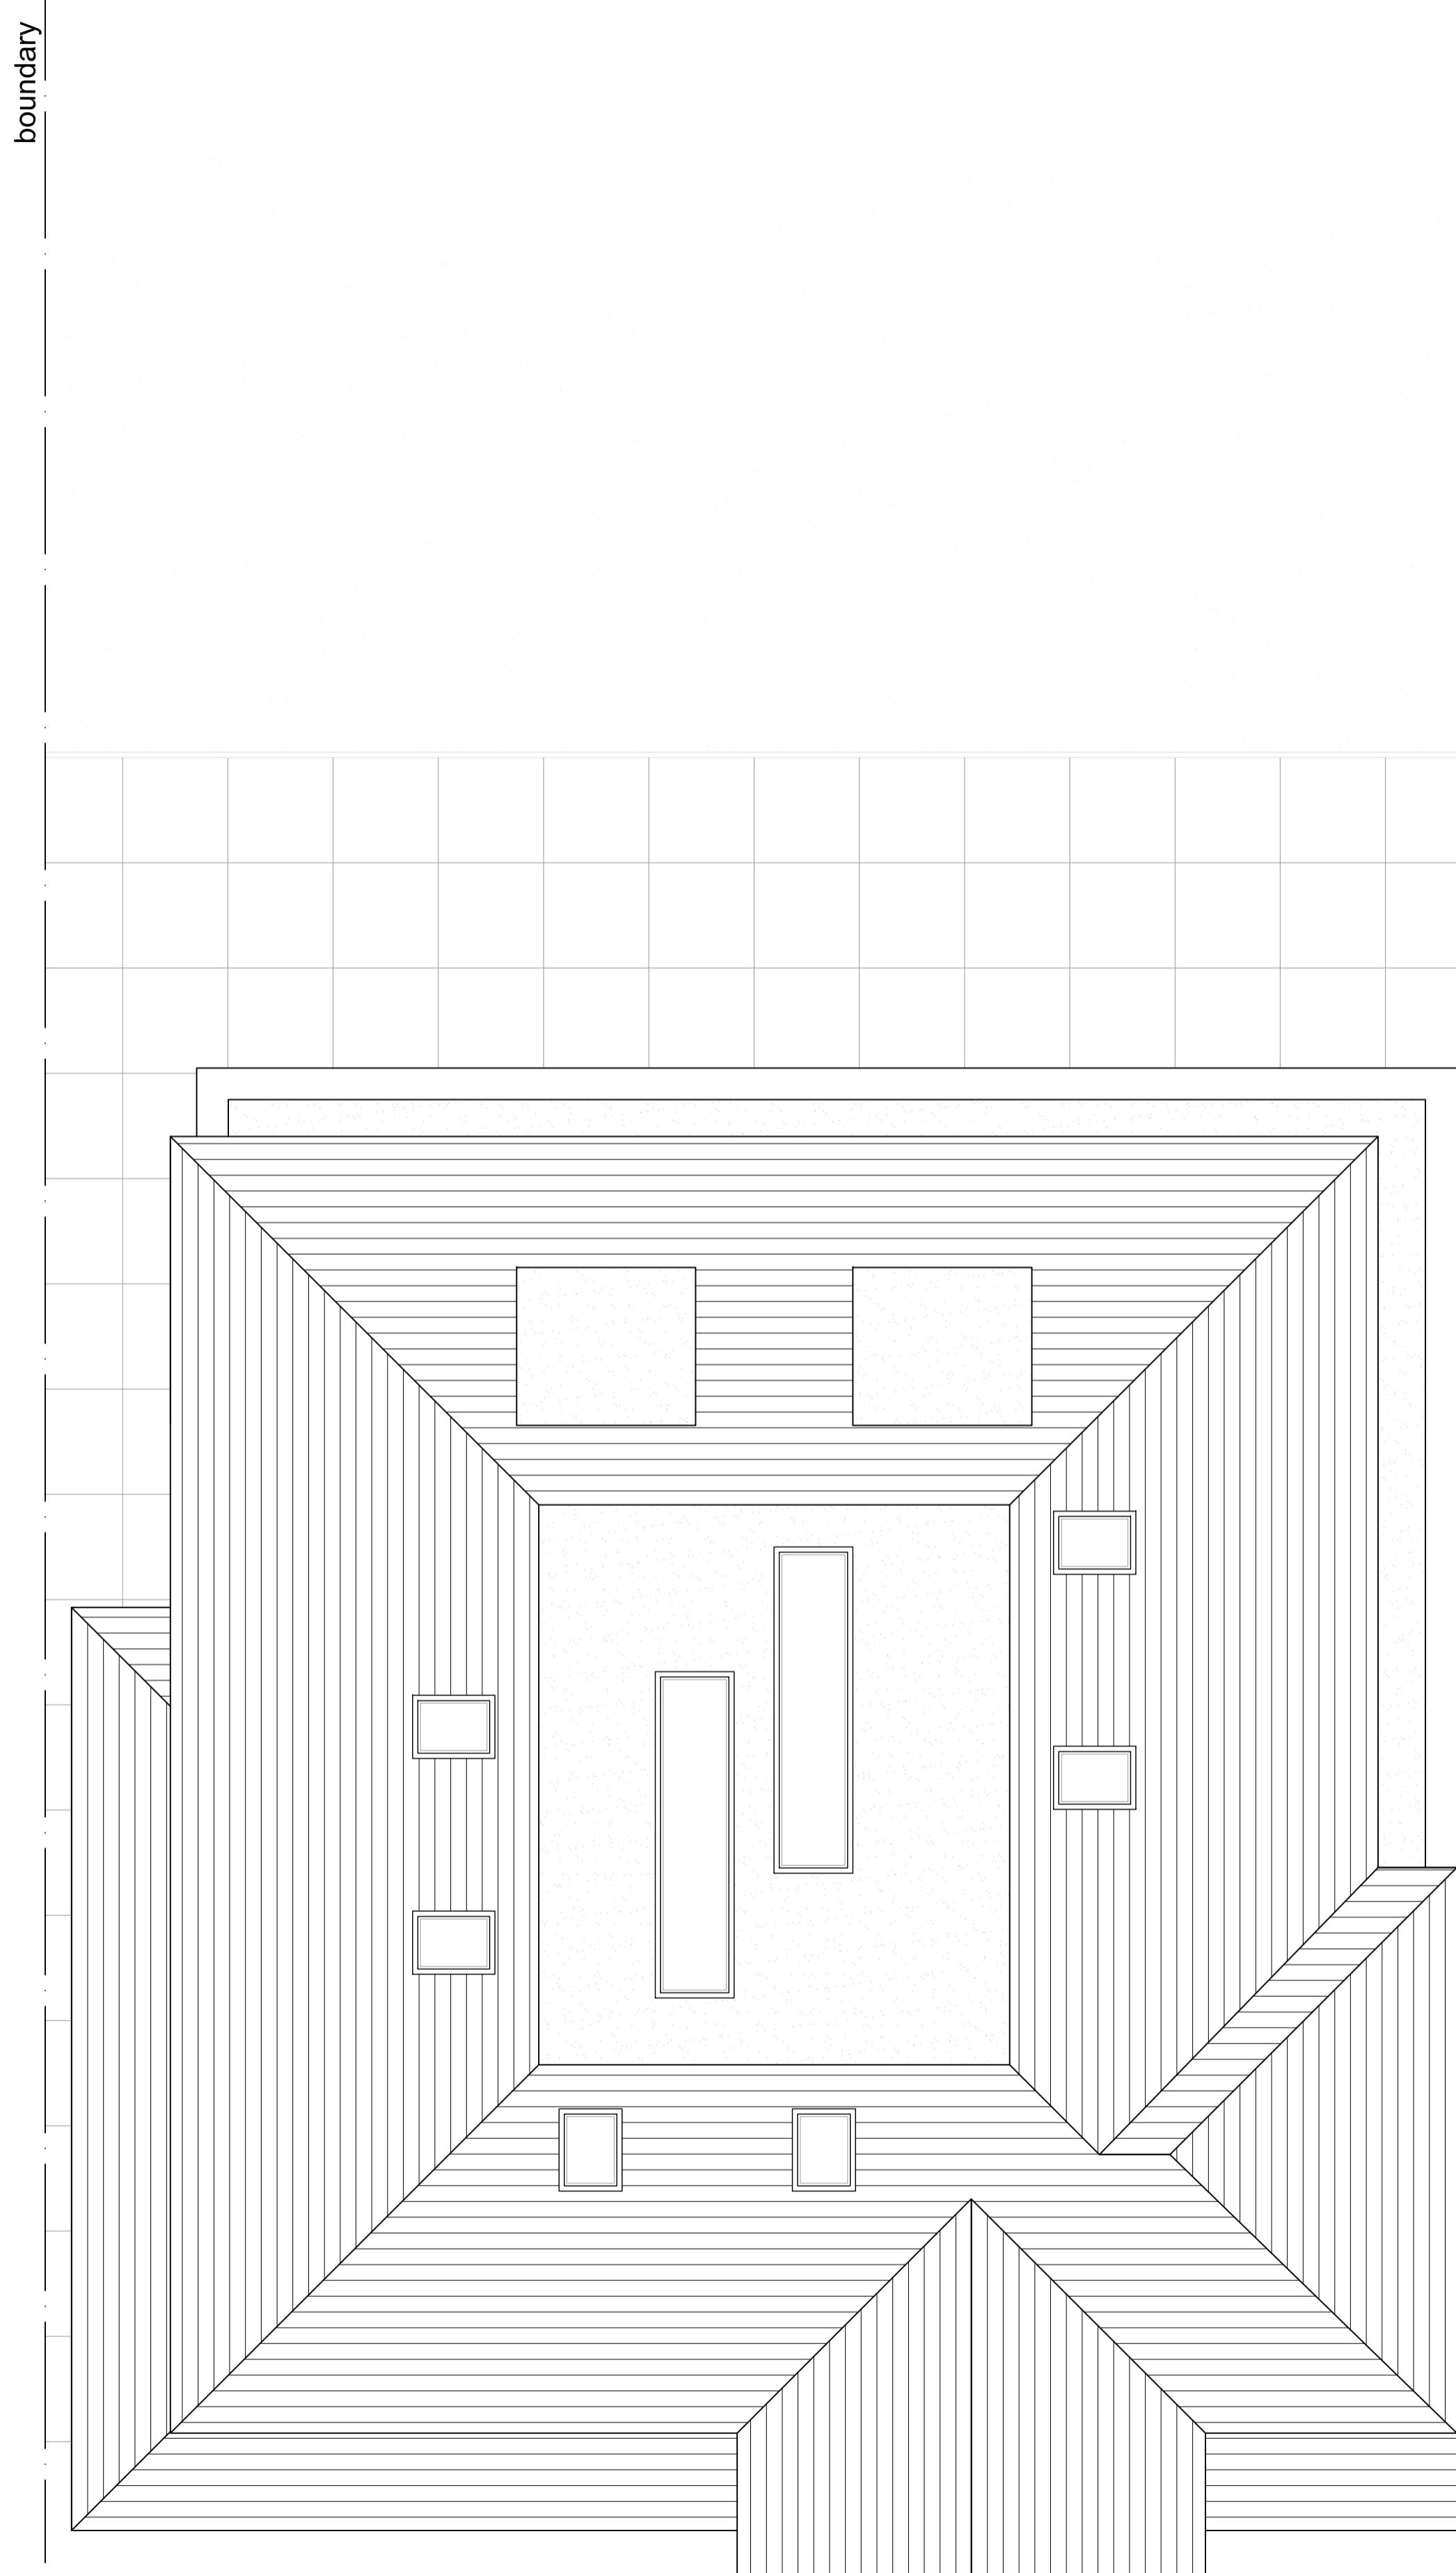

PROPOSED ROOF PLAN

F	06.07.23	RESUBMISSION TO FULL PLANNING	KP
E	17.05.23	AMENDED TO SUIT PLANNING COMMENTS	KP
D	27.04.23	AMENDED TO SUIT CLIENT COMMENTS	KP
C	19.04.23	AMENDED TO SUIT PLANNING COMMENTS	KP
B	01.02.23	AMENDED TO SUIT PLANNING COMMENTS	KP
A	21.10.22	AMENDED TO SUIT CLIENTS COMMENTS	KP
Rev	Date	Description	Init.

Client

MR & MRS JHUTTY

Project Title  
PROPOSED EXTENSIONS AND ALTERATIONS

21 THE AVENUE, IKENHAM, UB10 6NR  
Drawing Title

PROPOSED SECOND FLOOR AND ROOF PLANS

Cad File	Sheet Size	Scale
P001	A1	1:50
Drawn by	Drawing Date	Approved by
KP	OCT 2022	NJ
Project No.	Drawing No.	Revision
1942	P302	F

 **Juttlia  
Architects**

2-4 High Street Ruislip  
Middlesex HA4 7AR  
01992 840077 01992 840078  
info@juttlia-architects.com  
juttlia-architects.com

This drawing is property of Juttlia Architects Ltd © and must not be copied or otherwise reproduced. All dimensions must be checked on site before commencing work. No dimensions to be scaled from this drawing. This drawing was produced using AutoCAD 2016.

PLANNING ISSUE