



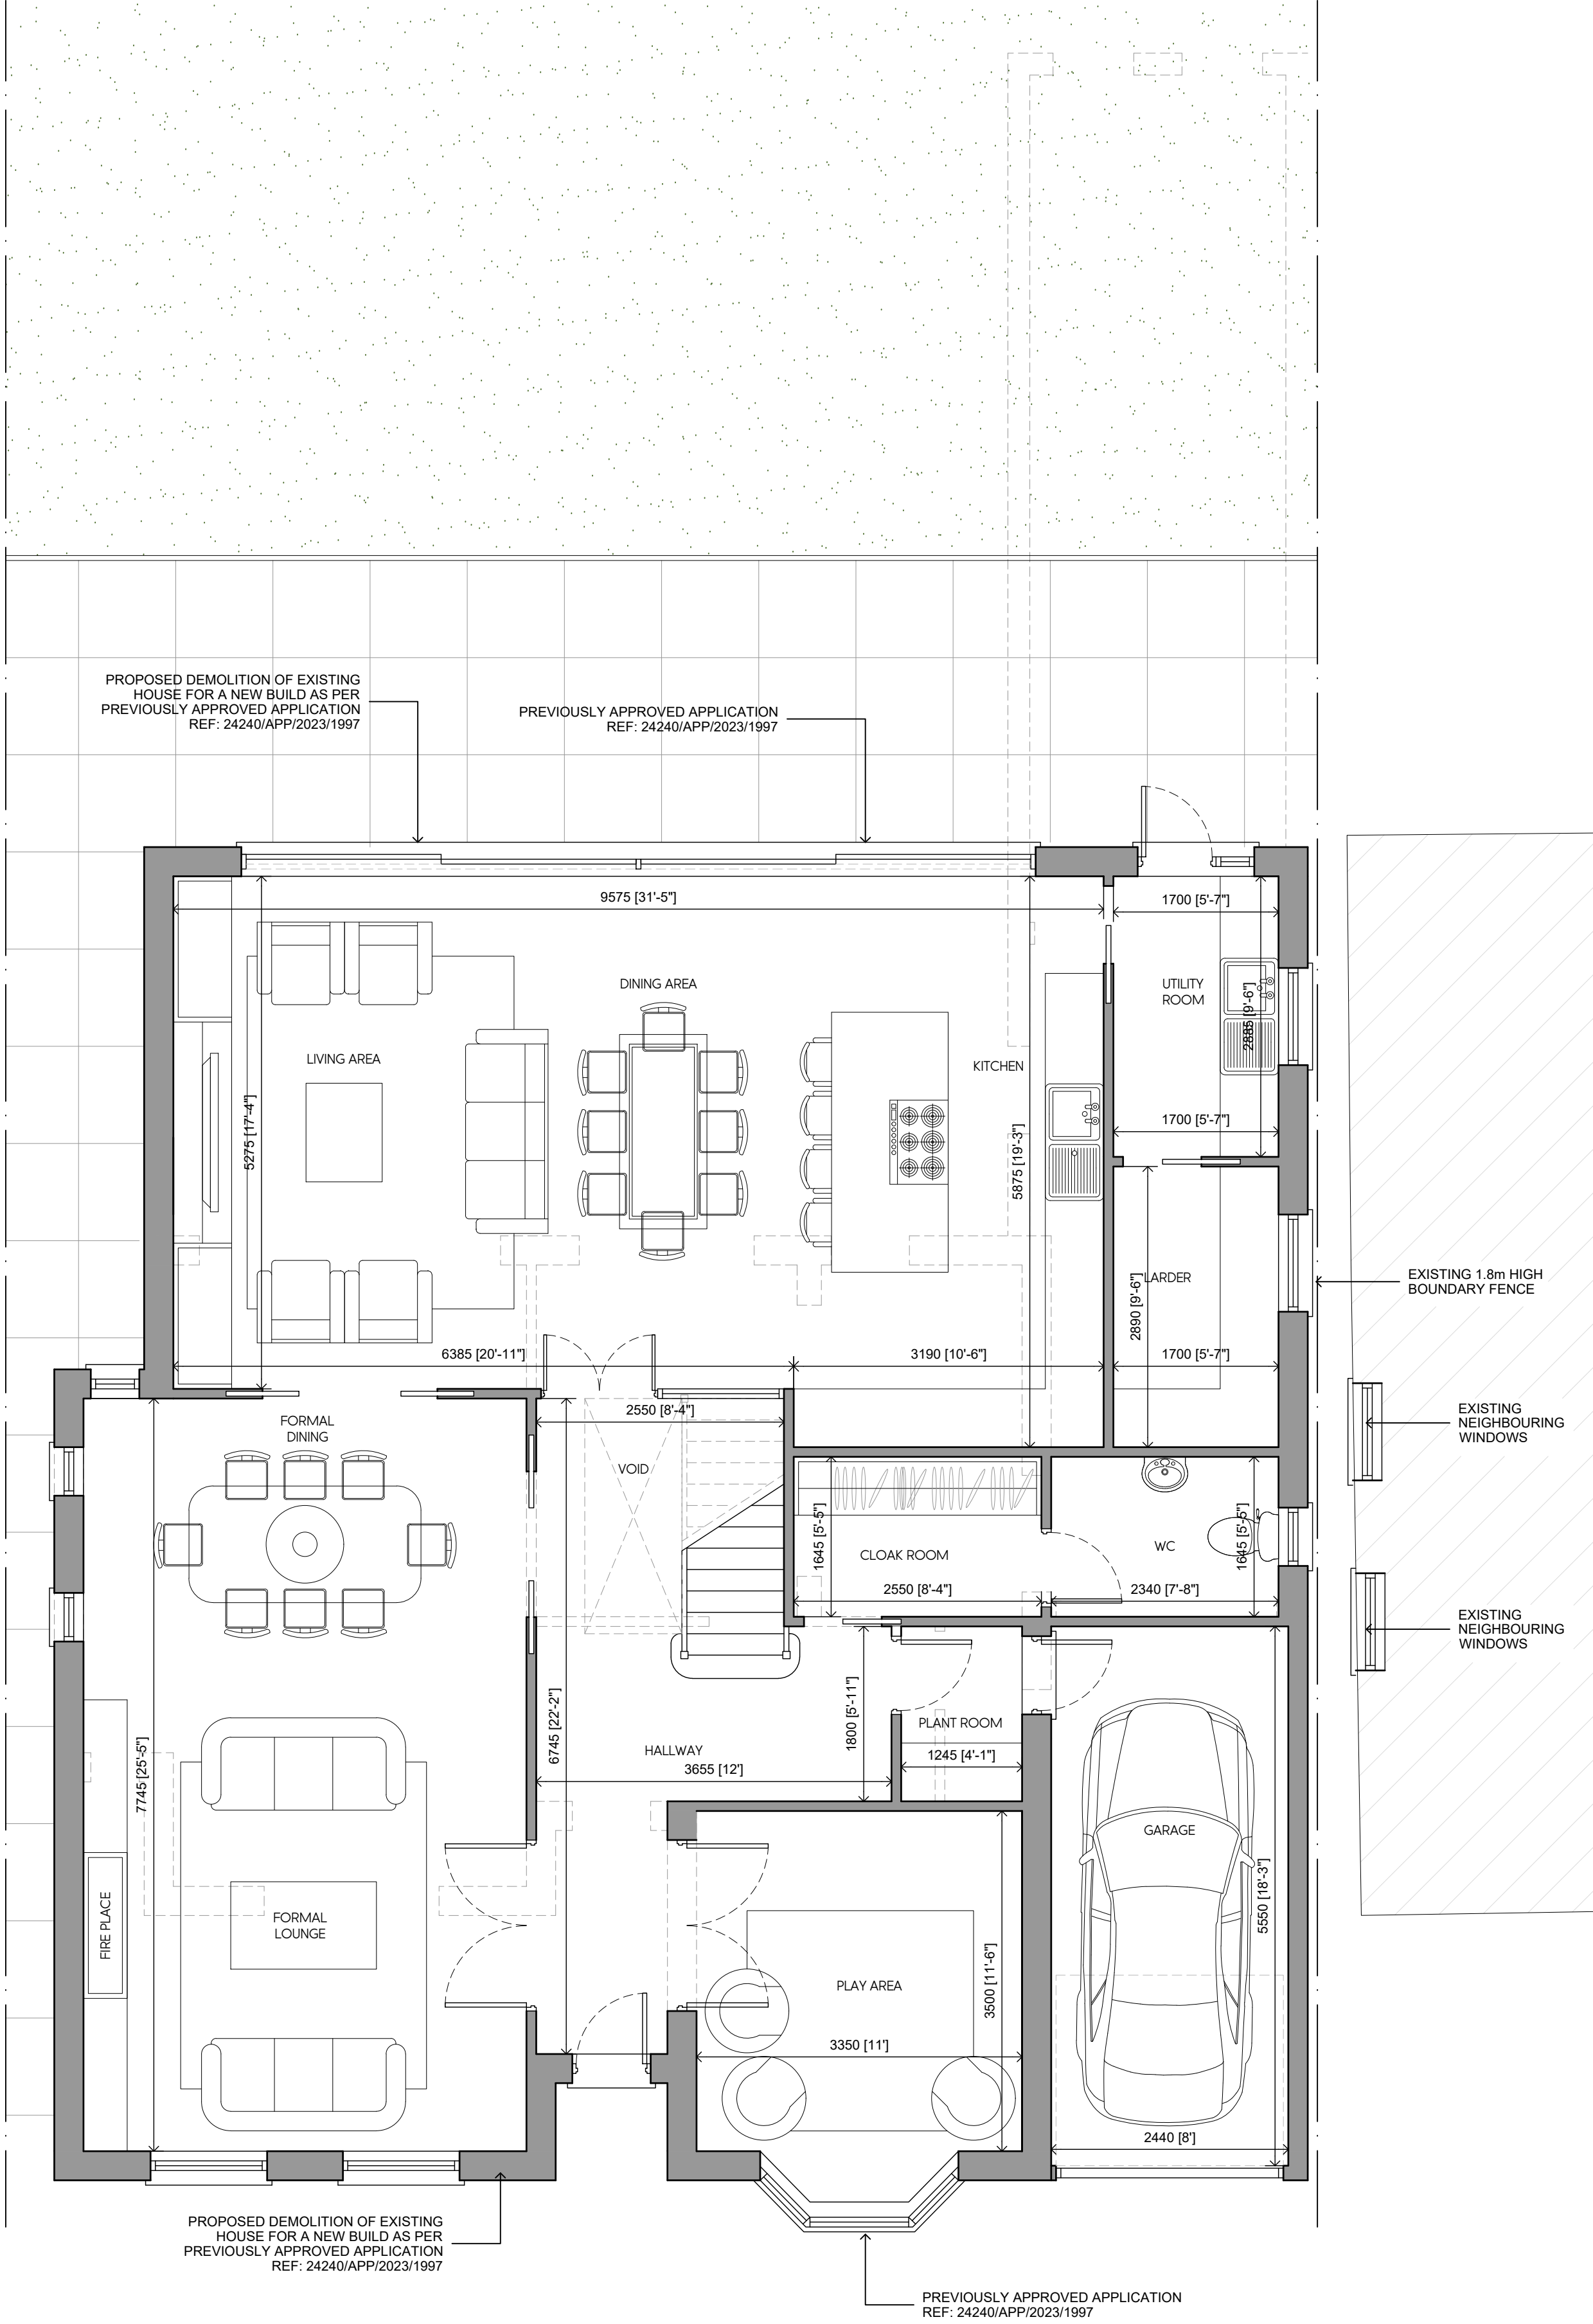

PROPOSED GROUND FLOOR PLAN
FLOOR AREA: 156m²
TOTAL FLOOR AREA: 347m²

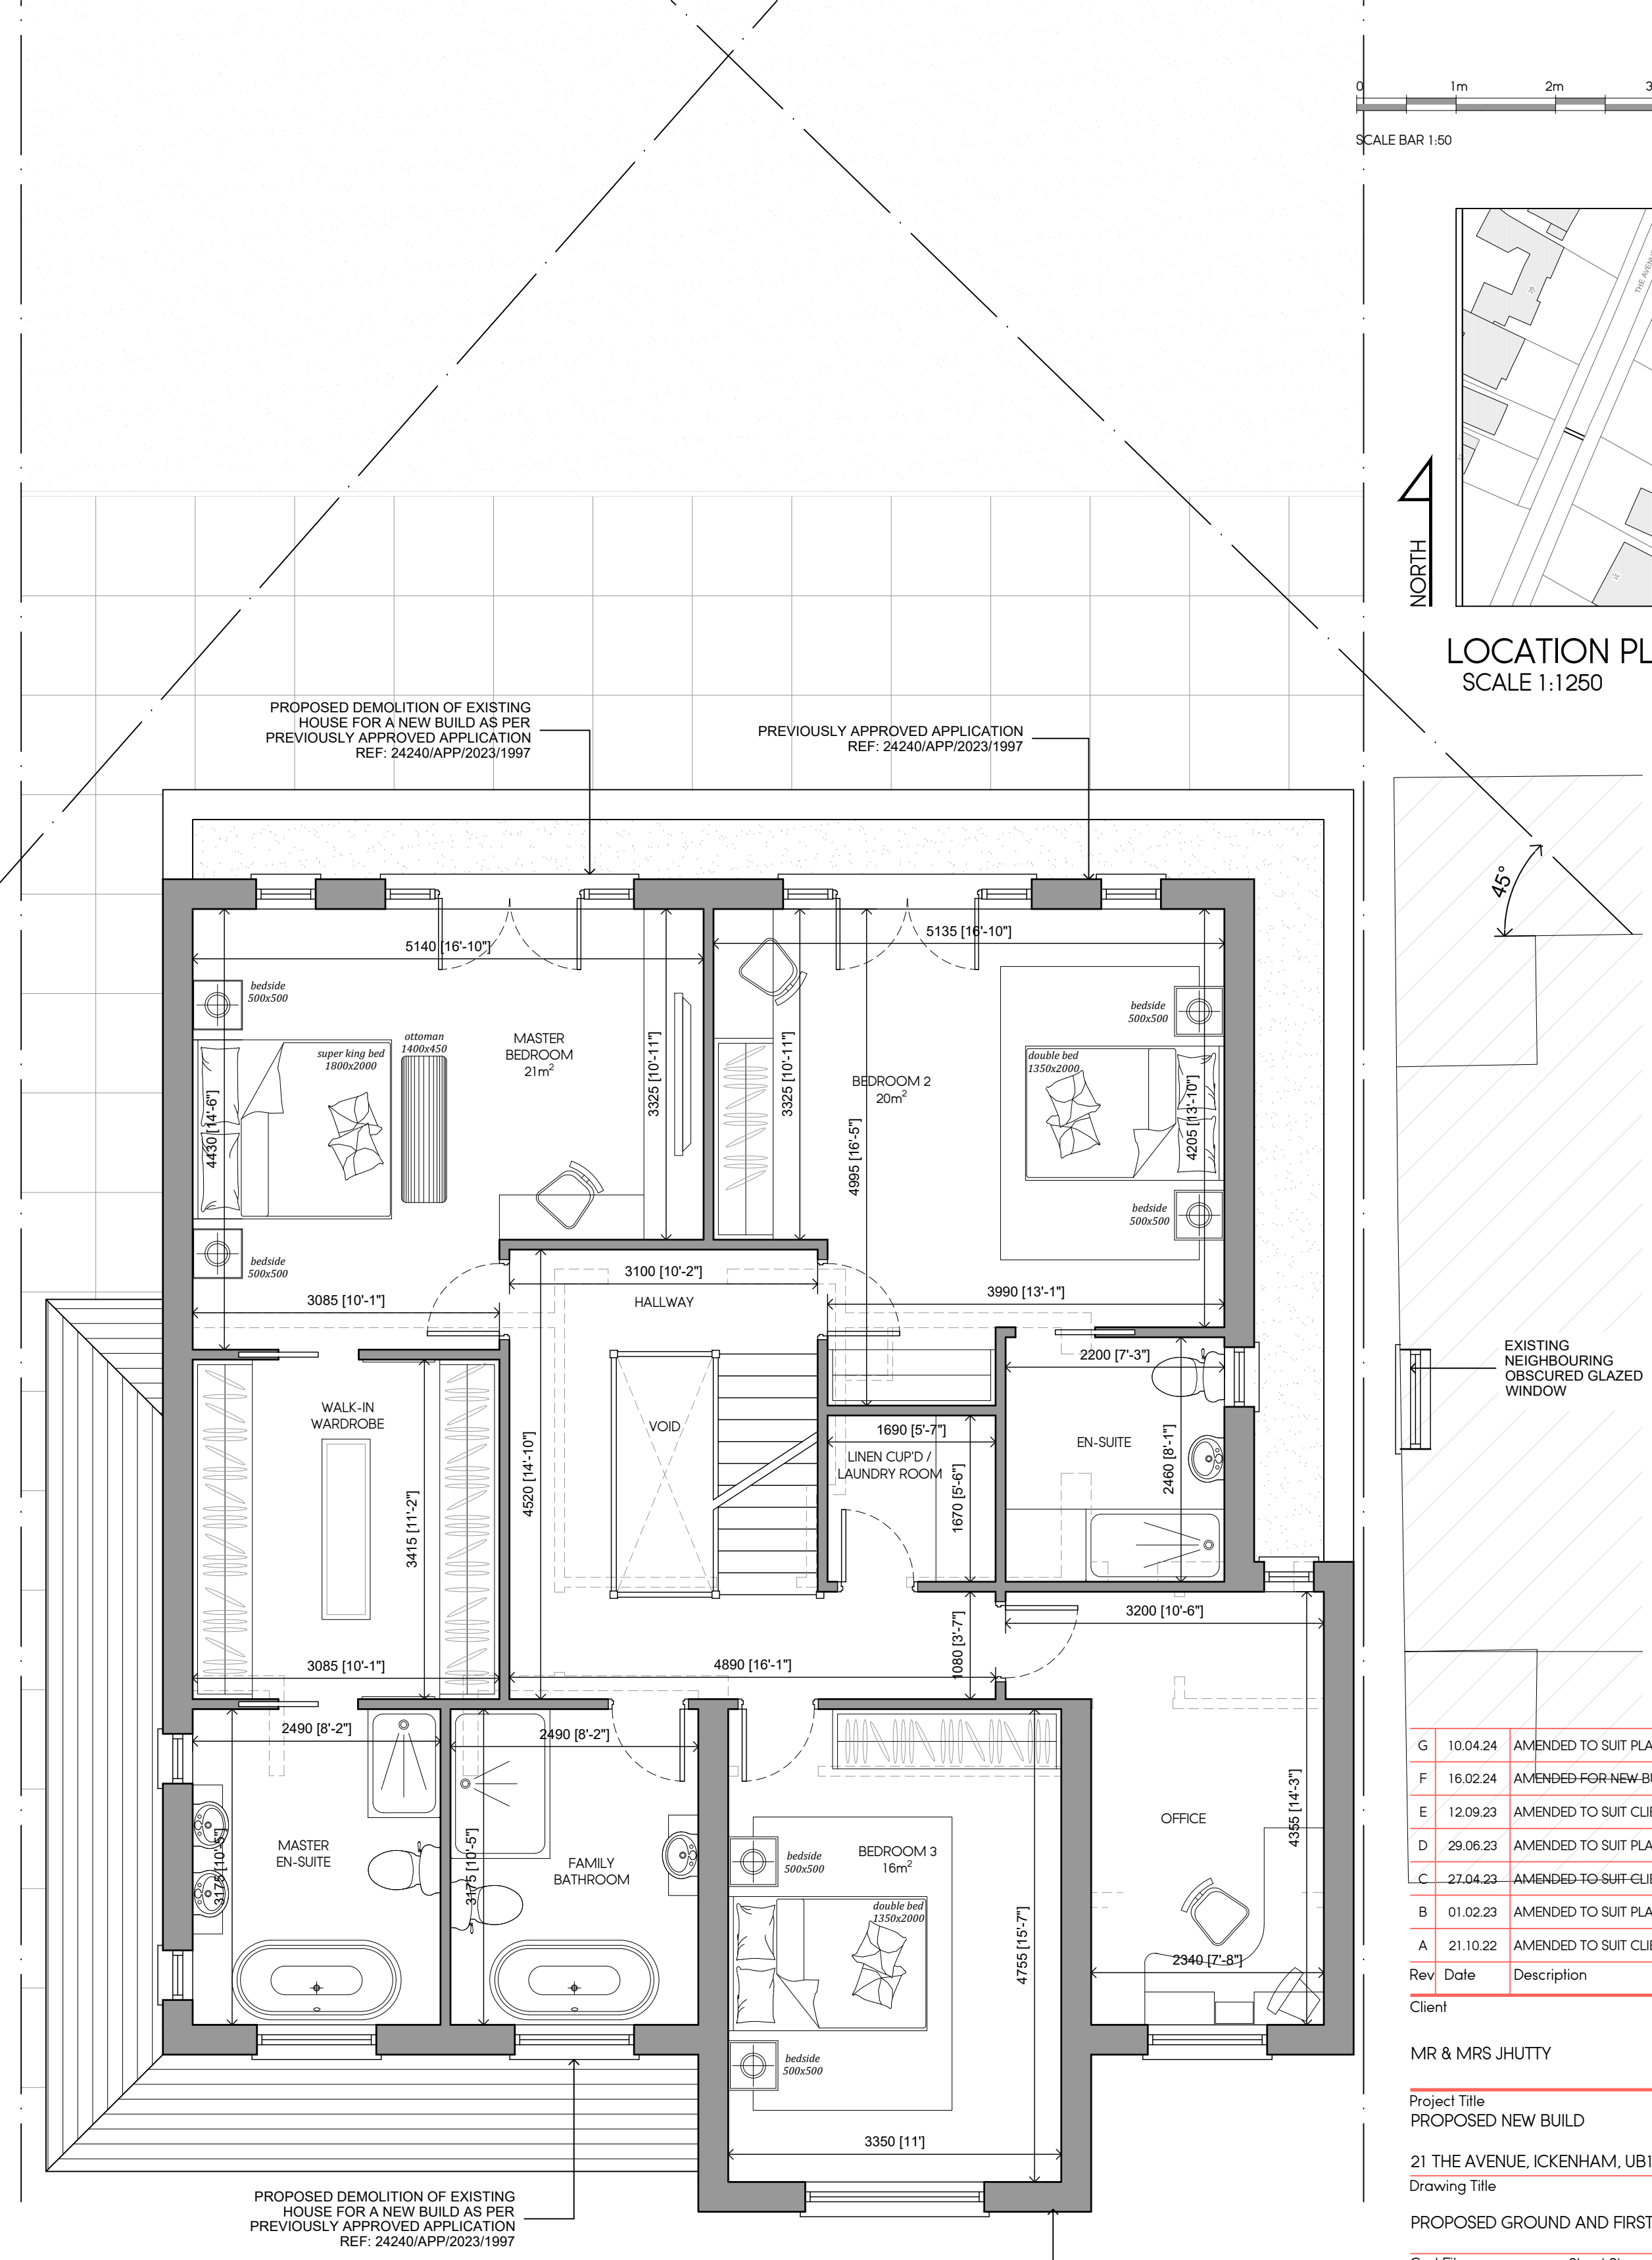

PROPOSED FIRST FLOOR PLAN
FLOOR AREA: 126m²
TOTAL FLOOR AREA: 347m²



LOCATION PLAN
SCALE 1:1250

G	10.04.24	AMENDED TO SUIT PLANNING COMMENTS	KP
F	16.02.24	AMENDED FOR NEW BUILD	KP
E	12.09.23	AMENDED TO SUIT CLIENTS COMMENTS	KP
D	29.06.23	AMENDED TO SUIT PLANNING COMMENTS	KP
C	27.04.23	AMENDED TO SUIT CLIENT COMMENTS	KP
B	01.02.23	AMENDED TO SUIT PLANNING COMMENTS	KP
A	21.10.22	AMENDED TO SUIT CLIENTS COMMENTS	KP
Rev	Date	Description	Int.

Client
MR & MRS JHUTTY
Project Title
PROPOSED NEW BUILD
21 THE AVENUE, ICKENHAM, UB10 8NR
Drawing Title
PROPOSED GROUND AND FIRST FLOOR PLANS
Cad File
P001
Drawn by
KP
Project No.
1942
Sheet Size
A1
Drawing Date
OCT 2022
Drawing No.
P301
Scale
1:50
Approved by
NJ
Revision
G

Jutla Architects
2-4 High Street Rustlip
Middlesex HA4 7AR
1 01923 840077 1 01923 840078
info@jutla-architects.com
jutla-architects.com

This drawing is property of Jutla Architects Ltd © and must not be copied or otherwise reproduced. All dimensions must be checked on site before commencing work. No dimensions to be scaled from this drawing. This drawing was produced using AutoCad 2016.

PLANNING ISSUE