




SCALE BAR 1:50



LOCATION PLAN
SCALE 1:1250


boundary

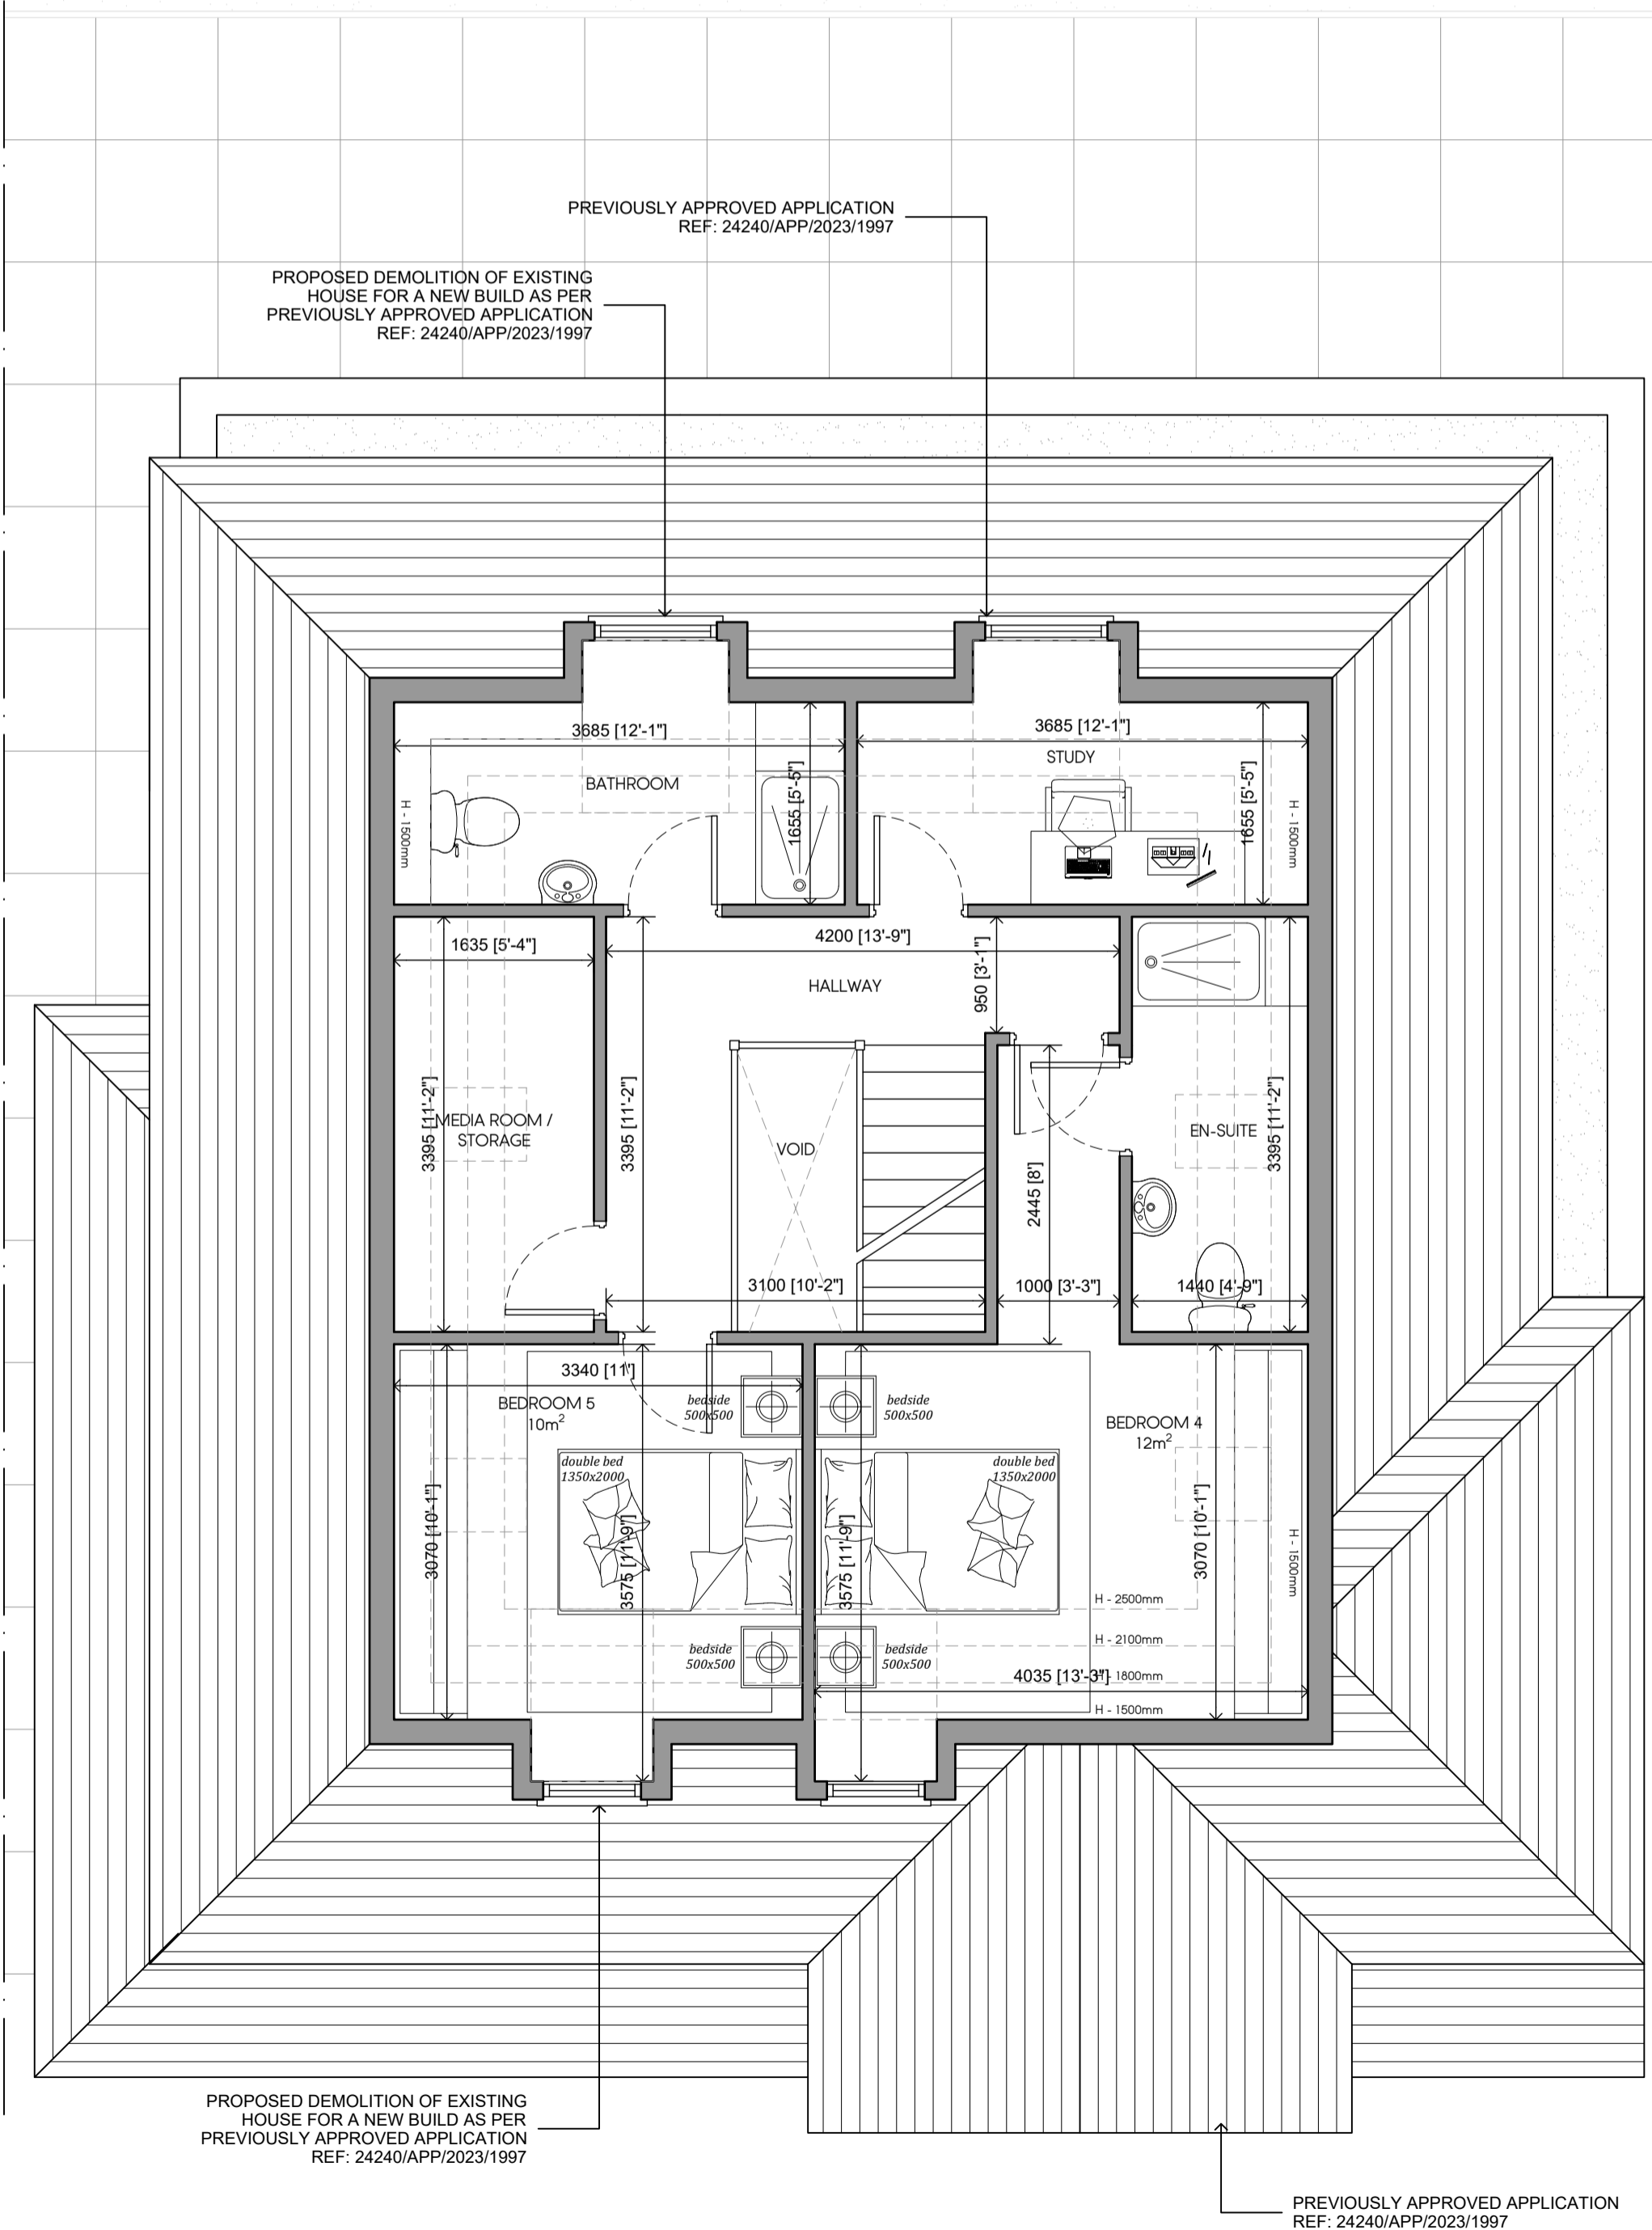

PROPOSED SECOND FLOOR PLAN

boundary

boundary

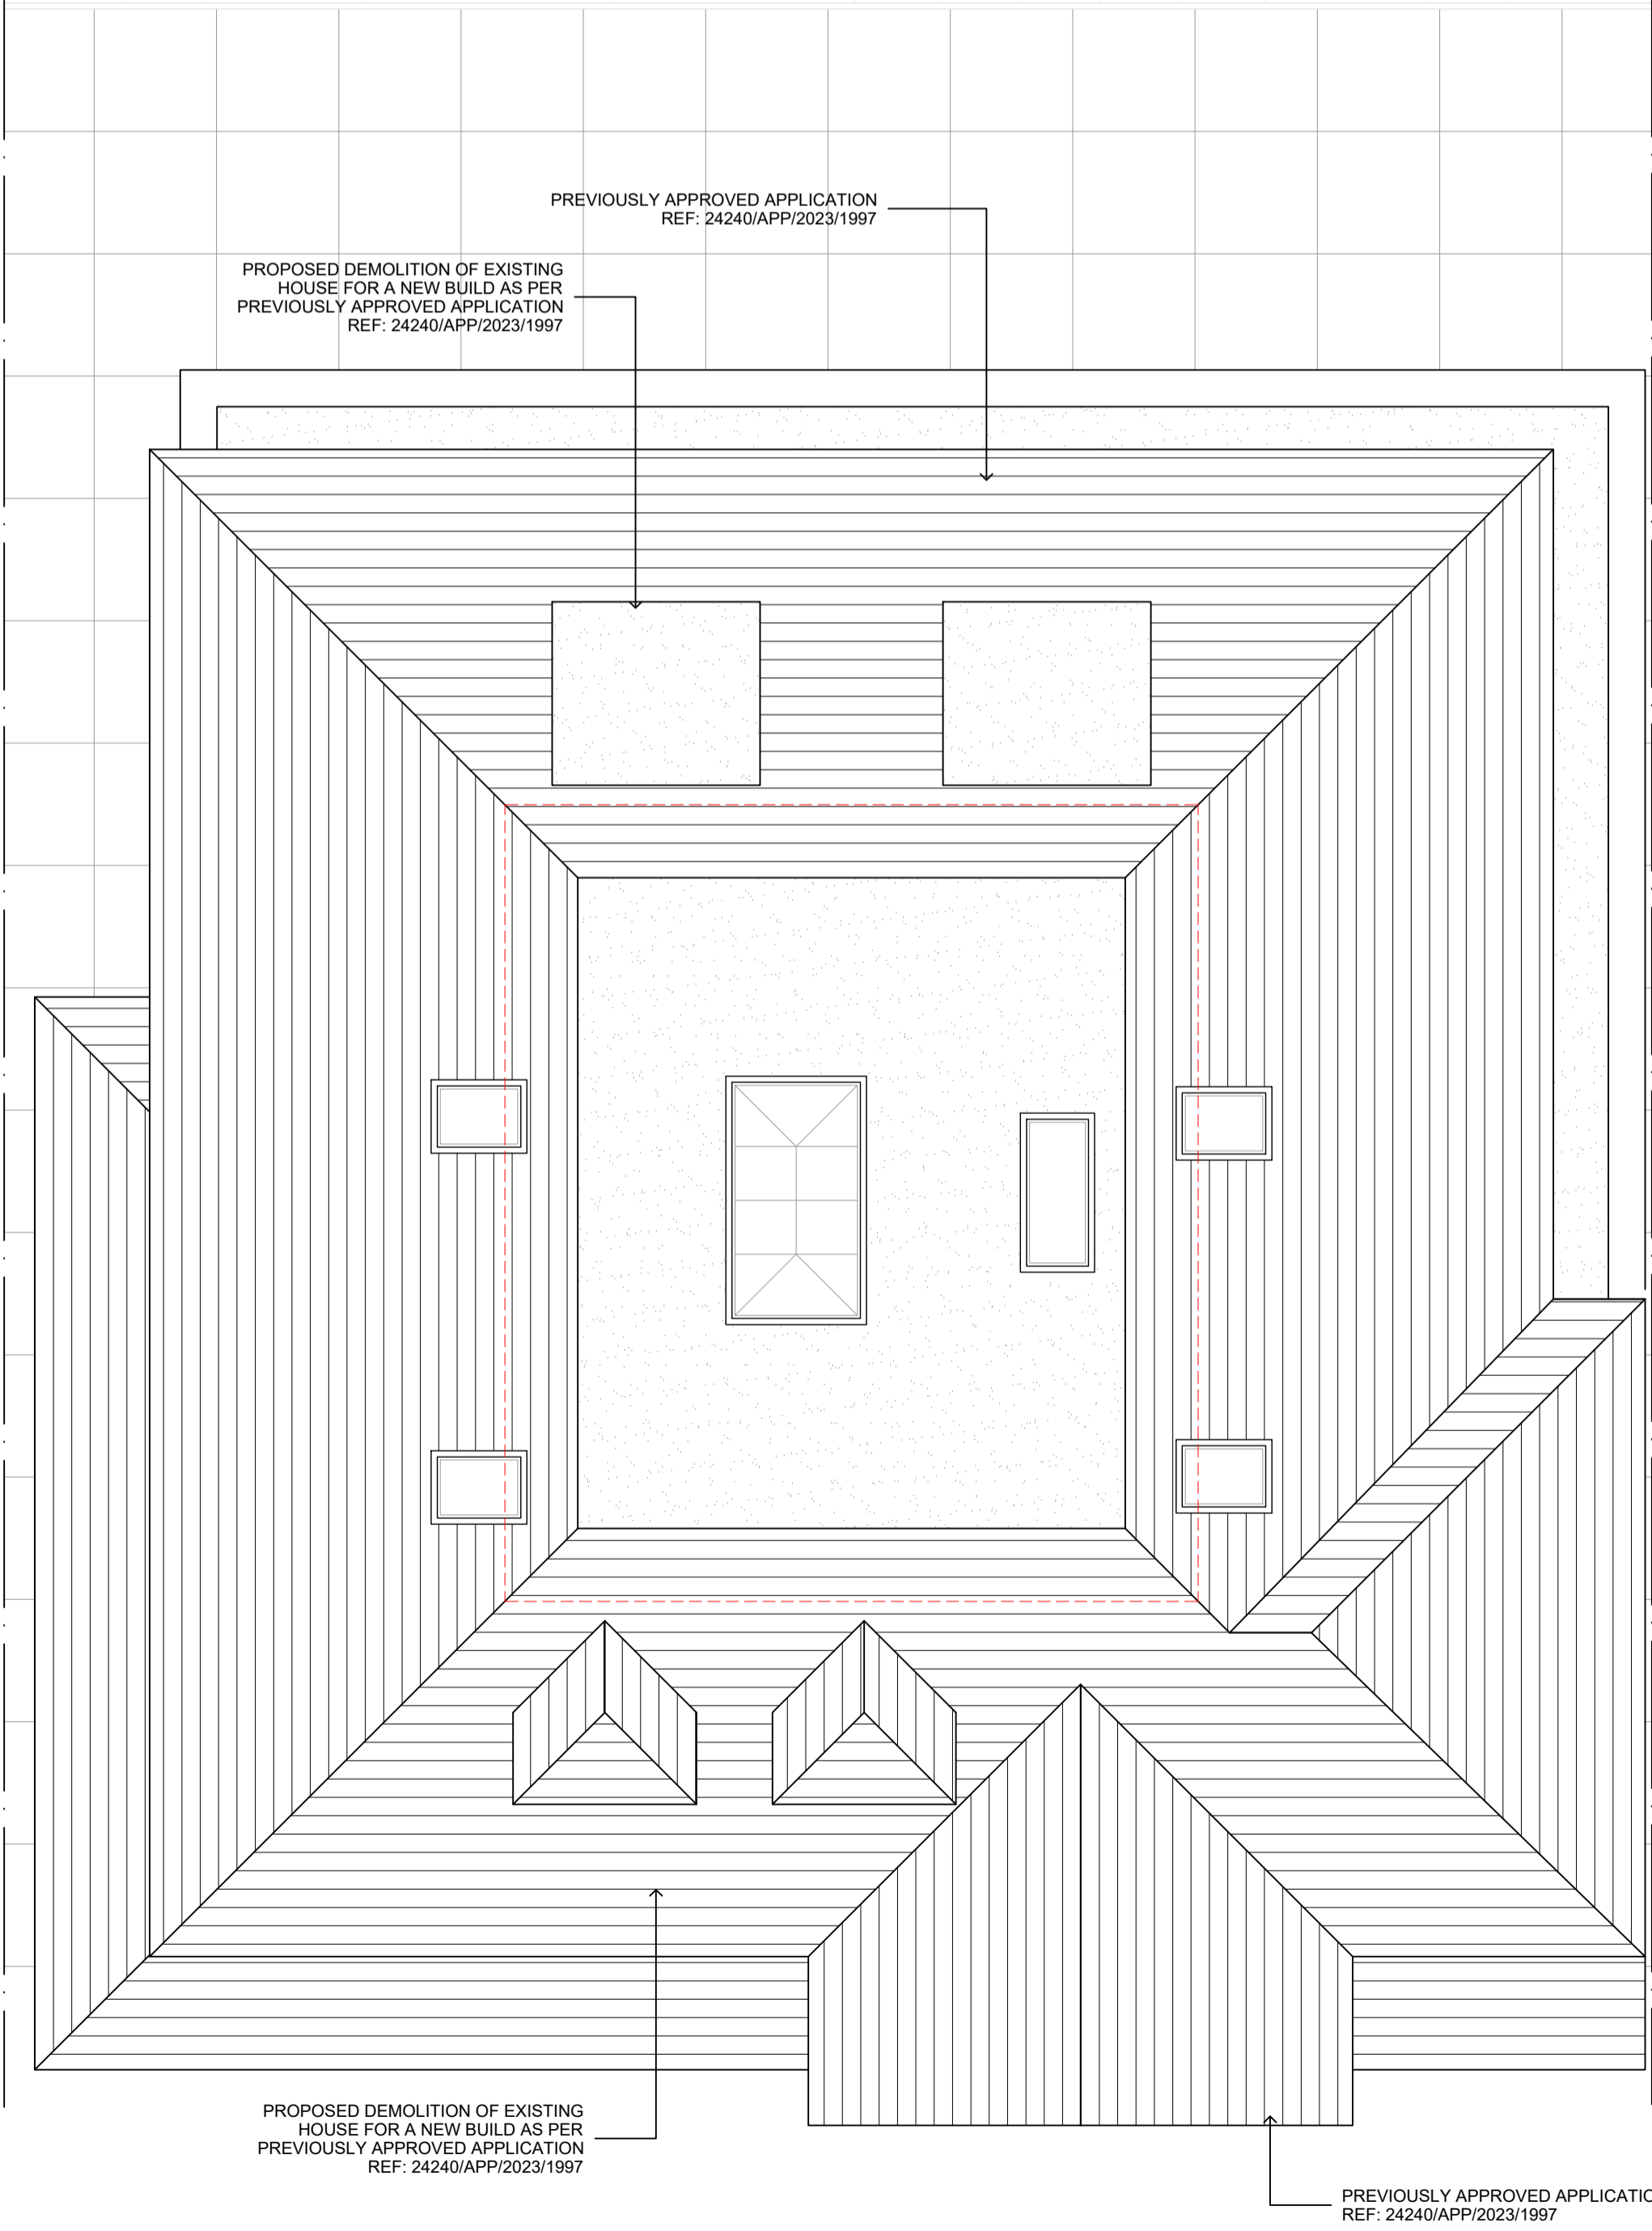

PROPOSED ROOF PLAN

boundary

J	15.04.24	AMENDED TO SUIT PLANNING COMMENTS	KP
I	10.04.24	AMENDED TO SUIT PLANNING COMMENTS	KP
H	16.02.24	AMENDED FOR NEW BUILD	KP
G	12.09.23	AMENDED TO SUIT CLIENTS COMMENTS	KP
F	06.07.23	RESUBMISSION TO FULL PLANNING	KP
E	17.05.23	AMENDED TO SUIT PLANNING COMMENTS	KP
D	27.04.23	AMENDED TO SUIT CLIENT COMMENTS	KP
C	19.04.23	AMENDED TO SUIT PLANNING COMMENTS	KP
B	01.02.23	AMENDED TO SUIT PLANNING COMMENTS	KP
A	21.10.22	AMENDED TO SUIT CLIENTS COMMENTS	KP
Rev	Date	Description	Int.

Client

MR & MRS JHUTTY

Project Title
PROPOSED NEW BUILD

21 THE AVENUE, ICKENHAM, UB10 8NR
Drawing Title

PROPOSED SECOND FLOOR AND ROOF PLANS

Cad File	Sheet Size	Scale
P001	A1	1:50
Drawn by	Drawing Date	Approved by
KP	OCT 2022	NJ
Project No.	Drawing No.	Revision
1942	P302	J

Jutla Architects

2-4 High Street Rustlip
Middlesex HA4 7AR

01923 840077 01923 840078
info@jutla-architects.com
jutla-architects.com

This drawing is property of Jutla Architects Ltd © and must not be copied or otherwise reproduced. All dimensions must be checked on site before commencing work. No dimensions to be scaled from this drawing. This drawing was produced using AutoCad 2016.

PLANNING ISSUE