


EXISTING SITE PLAN  
SCALE (m)  
0 1 2 5

INFORMATION CONTAINED IN THIS DWG IS CONFIDENTIAL AND  
MAY NOT BE USED FOR ANY PURPOSE OTHER THAN THAT FOR  
WHICH THE DWG WAS PREPARED. LA VAASTU MAY MAKE  
COPYRIGHT OF DWG AND ACCEPTS NO LIABILITY TO ANY THIRD  
PARTY RELYING ON INFORMATION CONTAINED IN THE DWG.  
CONTRACTORS MUST VERIFY ALL DIMENSIONS ON SITE BEFORE  
COMMENCING ANY WORK OR SHOP DRAWINGS  
FOR PRACTICAL DIMENSIONS ARE TO BE USED IN PREFERENCE TO SCALED  
DIMENSIONS.  
IF THIS DRAWING EXCEEDS THE QUANTITIES TAKEN IN ANY WAY THE  
ARCHITECTURAL DESIGNER IS TO BE INFORMED BEFORE THE WORK IS  
INITIATED.

NOTES -

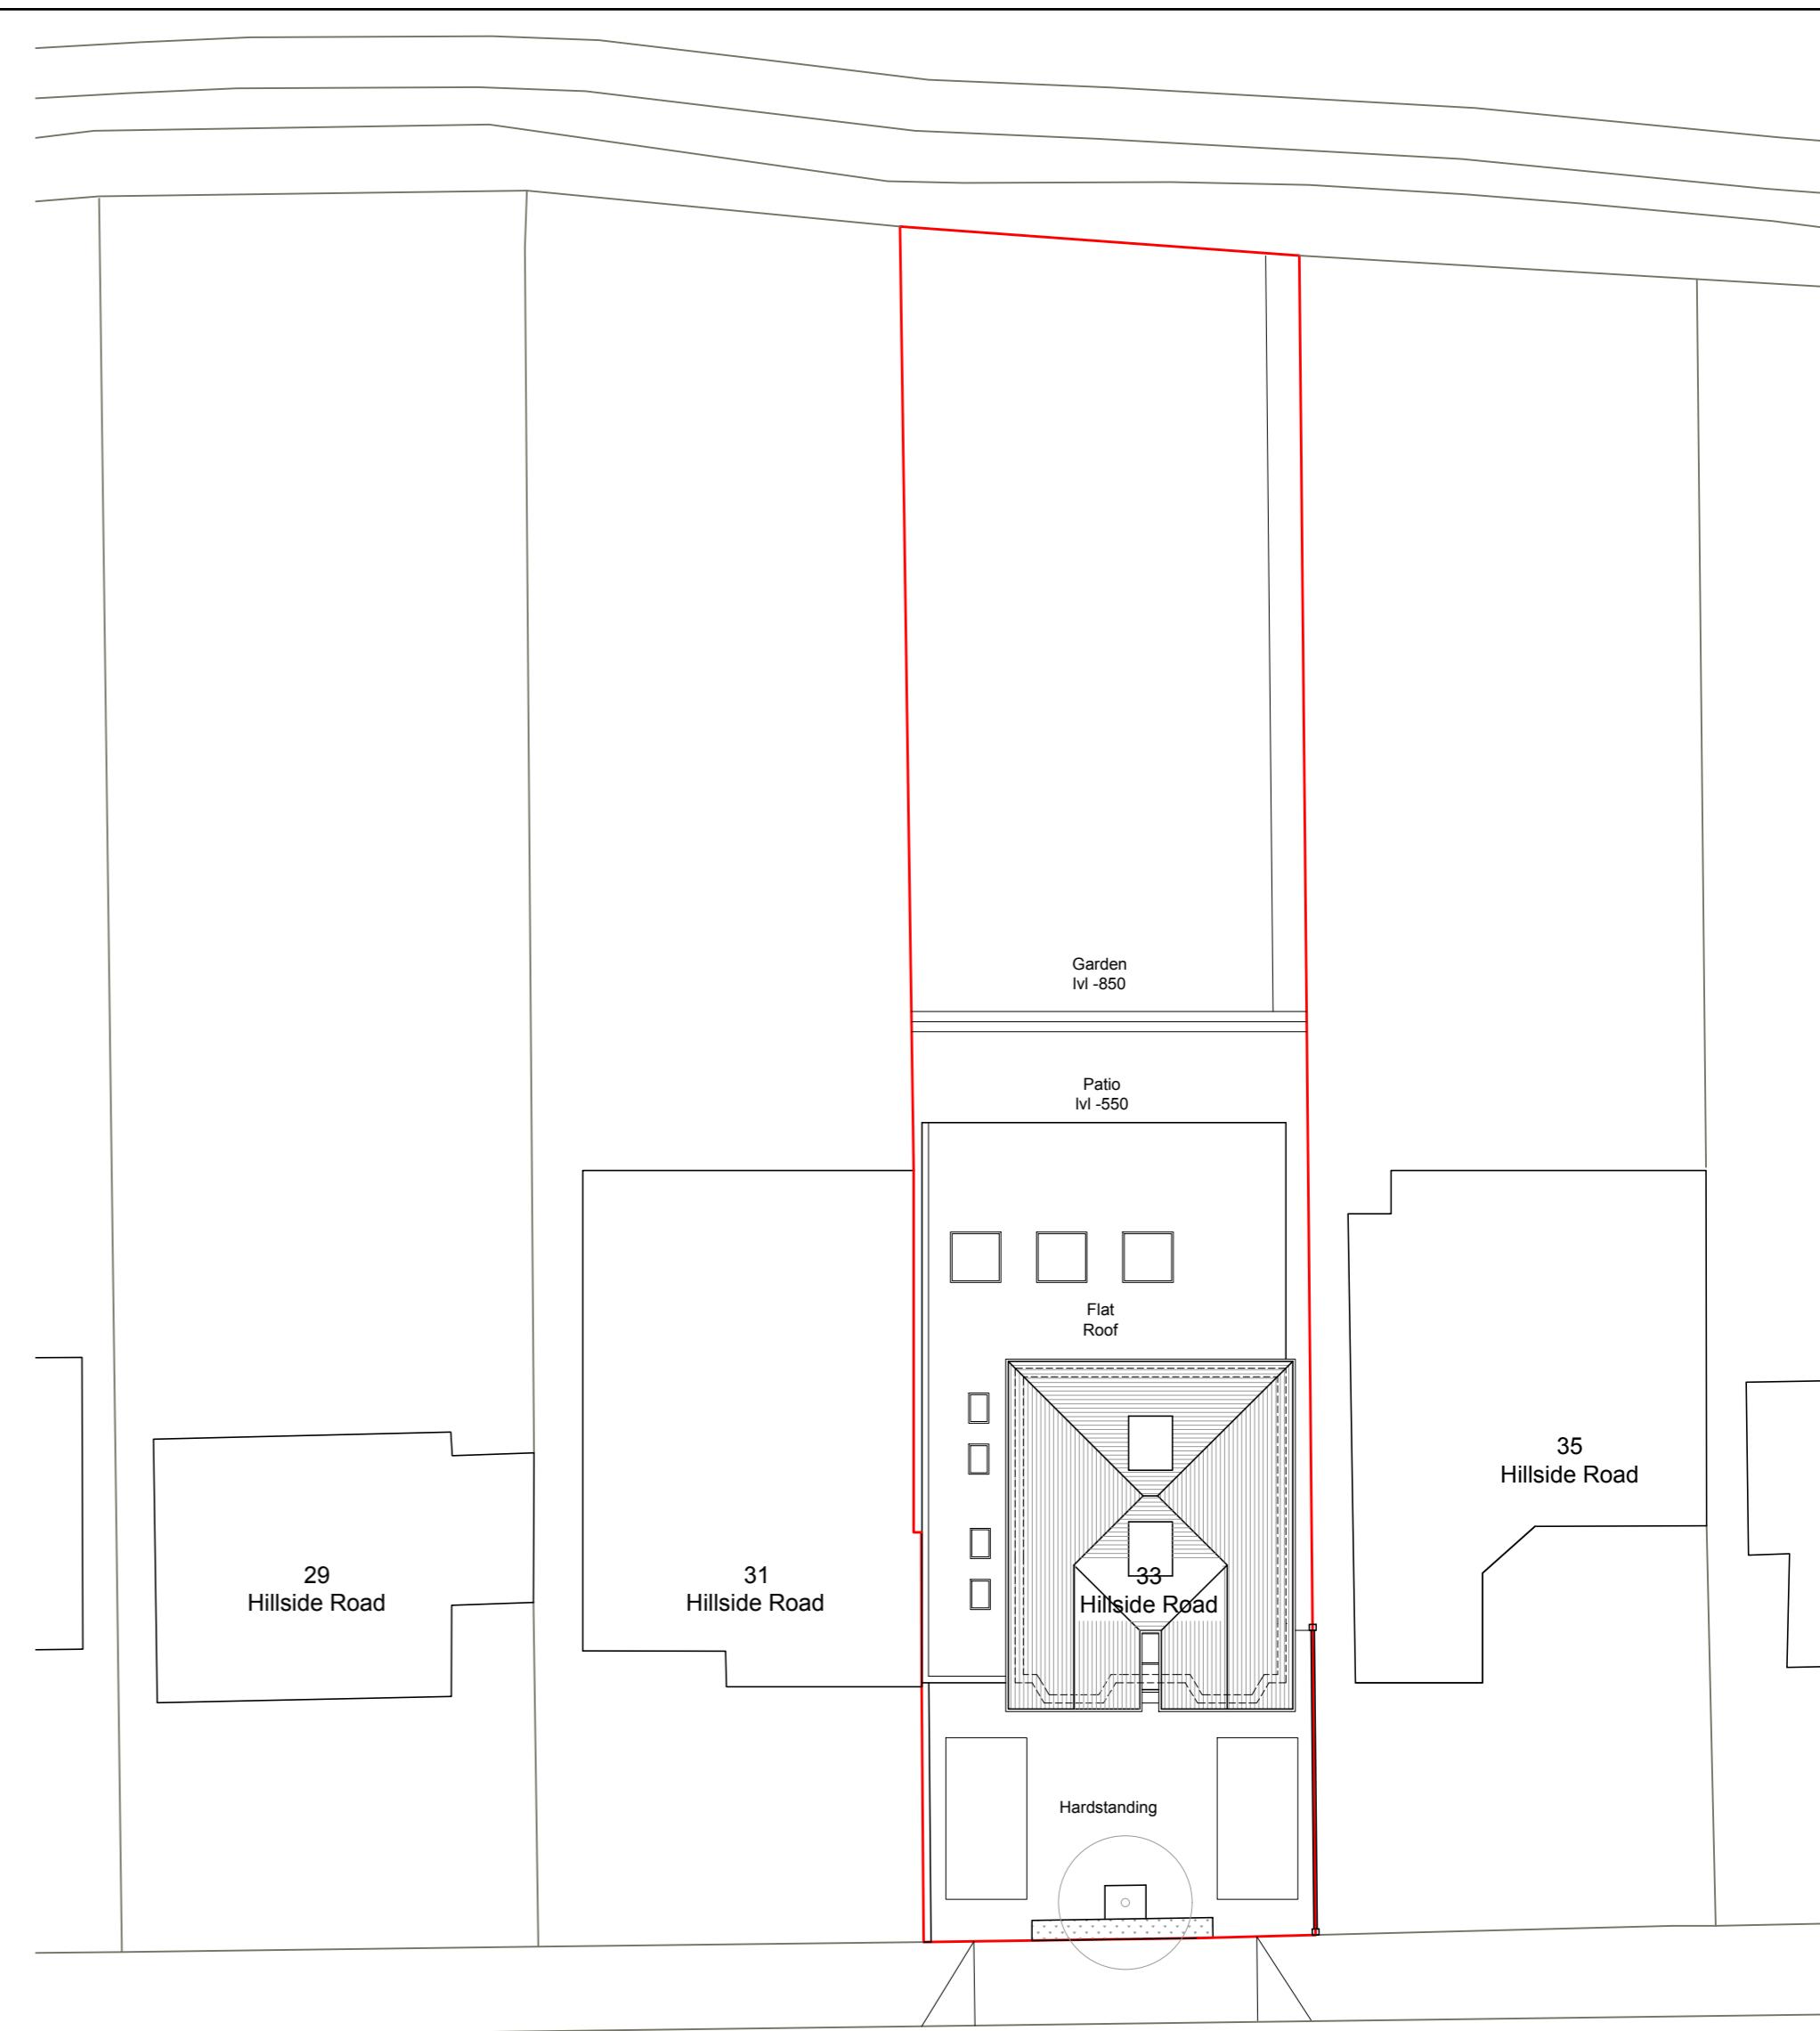

PROPOSED SITE PLAN  
SCALE (m)  
0 1 2 5

Job: 33 HILLSIDE ROAD  
NORTHWOOD HA6 1PY

Dwg: EXISTING & PROPOSED SITE PLANS

Scale: 1:200 on A2

Dwg No: LaVaastu/2025/522/02

Date: 24/03/25

Drawn: S

**La Vaastu Ltd.**  
26 Otter Way  
West Drayton, UB7 8FA  
[www.lavaastu.co.uk](http://www.lavaastu.co.uk), 07574165277