



NOTES:
All dimensions must be checked on site and not scaled from this drawing.

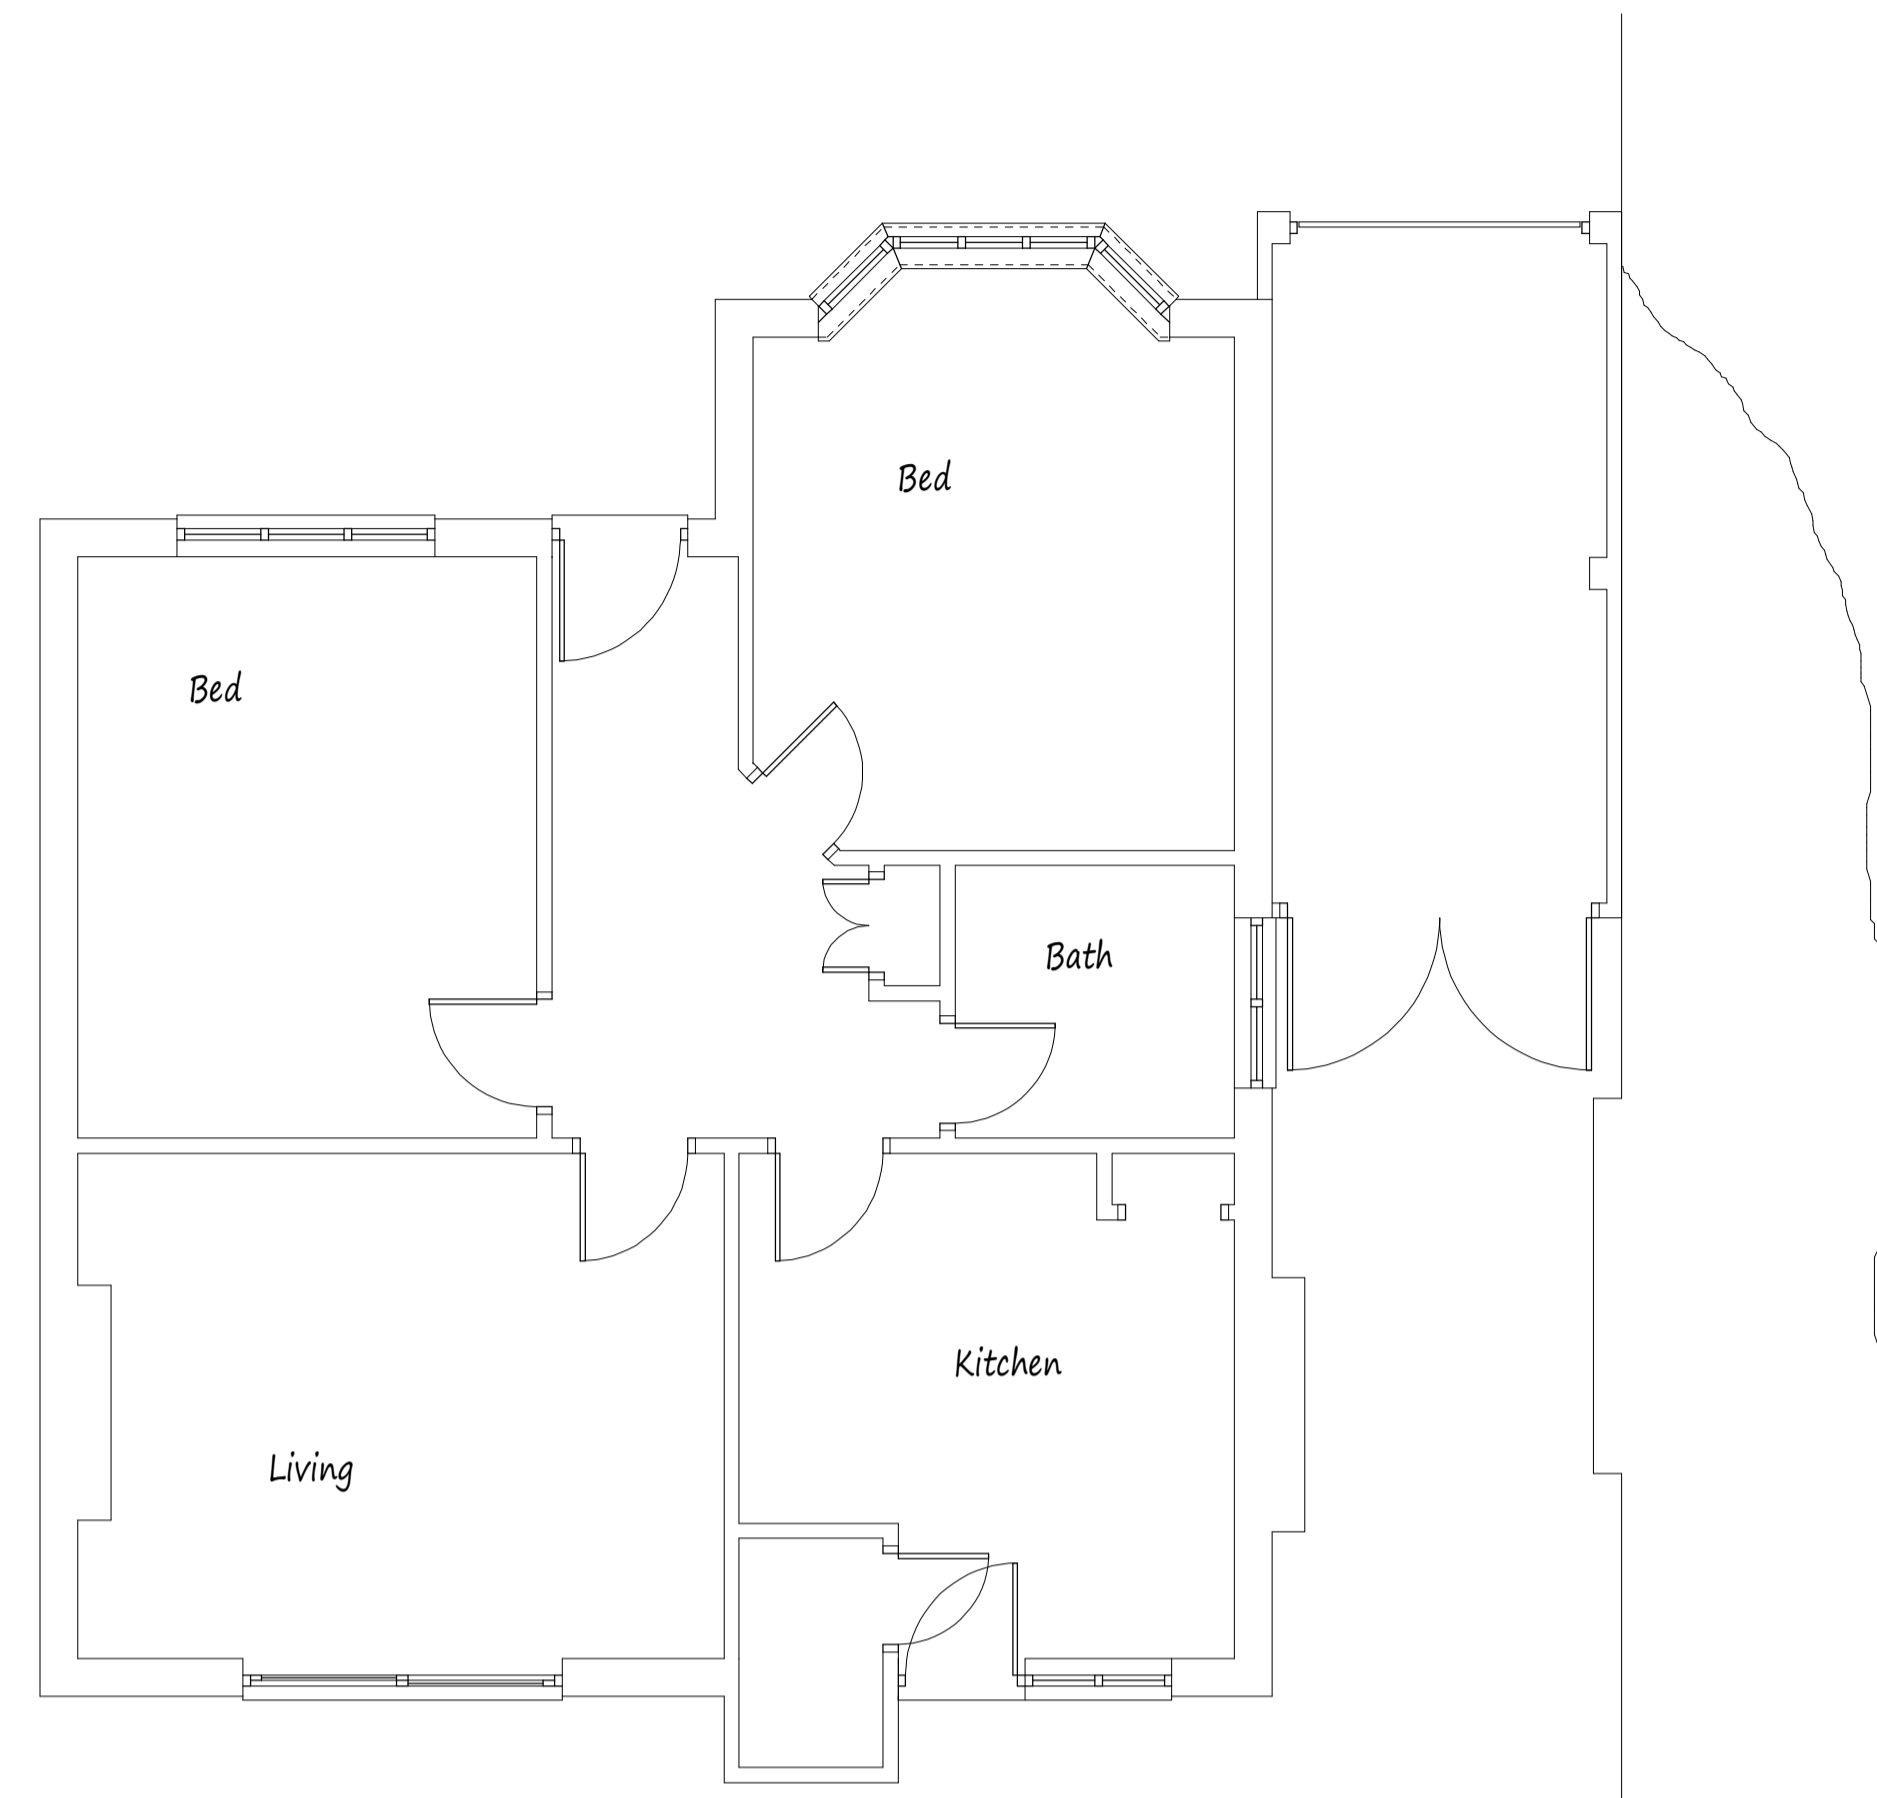

Existing Ground Floor Plan

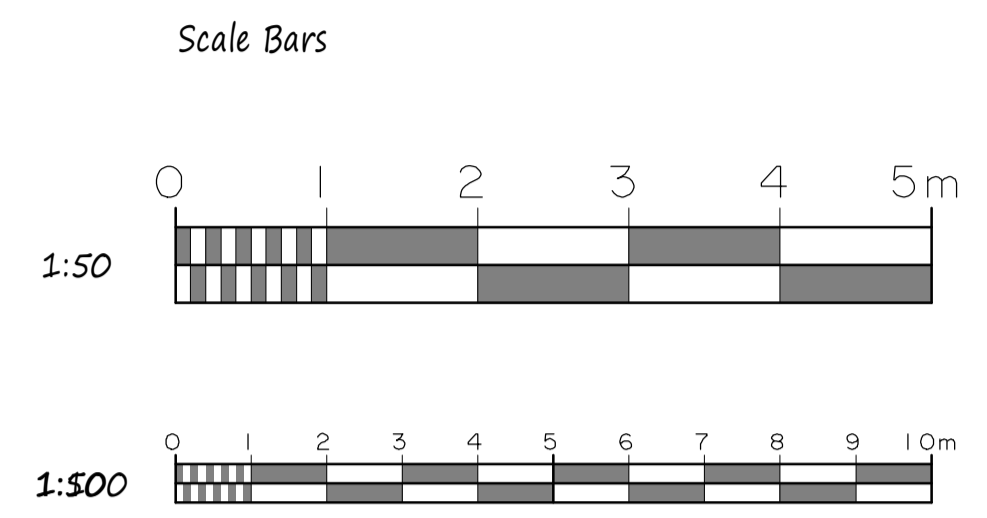


No. 31

Existing Elevations




Front Elevation

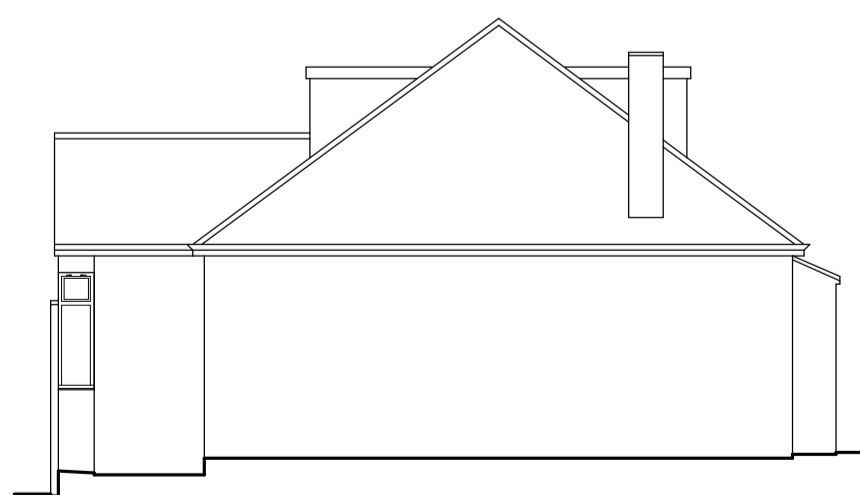

Side Elevation



Rear Elevation

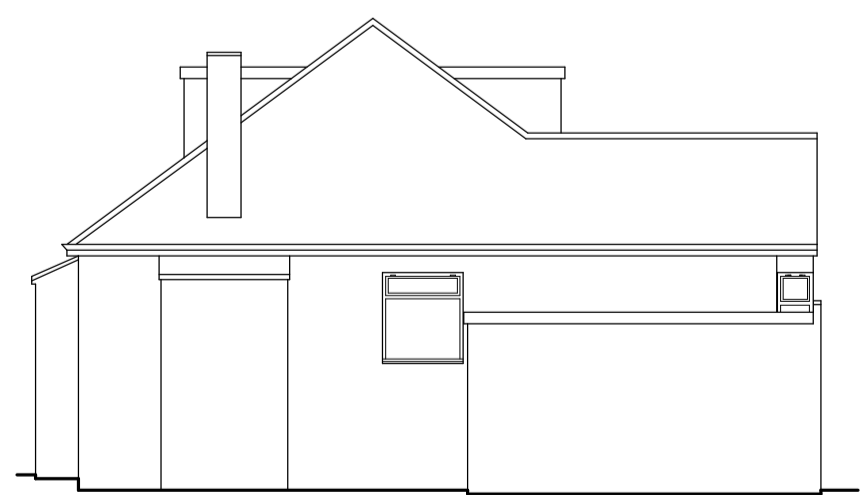

Side Elevation

17.3.26	Rev C - Planning revision

© Copyright PLLANNING




AO
design
 Architectural & Building Design

41 Swan Road
 West Drayton
 Middx UB7 7JZ
 t. 07956 391348
 e. anthony@ao-design.co.uk

Client
Mr Dilip Panthania

Job Title
 33 Hillside Gardens
 Northwood
 Middlesex

Drawing Title
 Existing Details

Scale
 1:50, 1:100

Date Dec 2025	Drawn by AOD
------------------	-----------------

Drg No.
33HILL/01C