



Front Elevation




Side Elevation

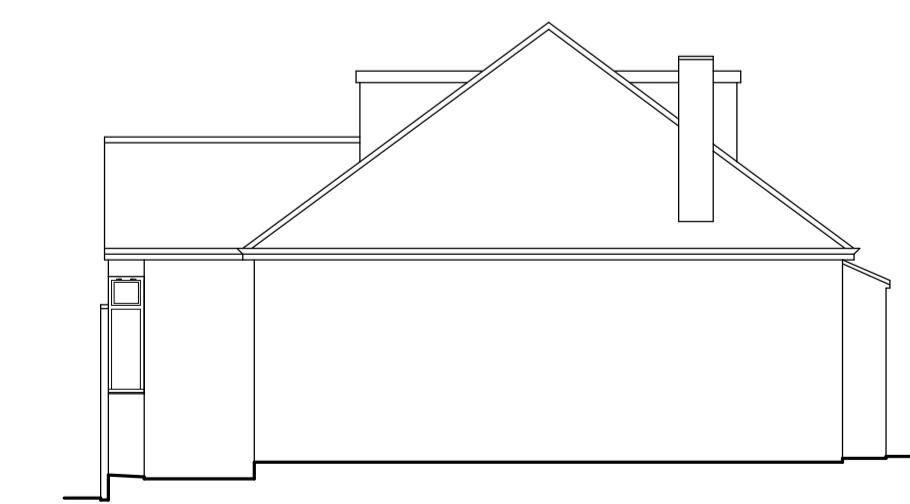

Rear Elevation

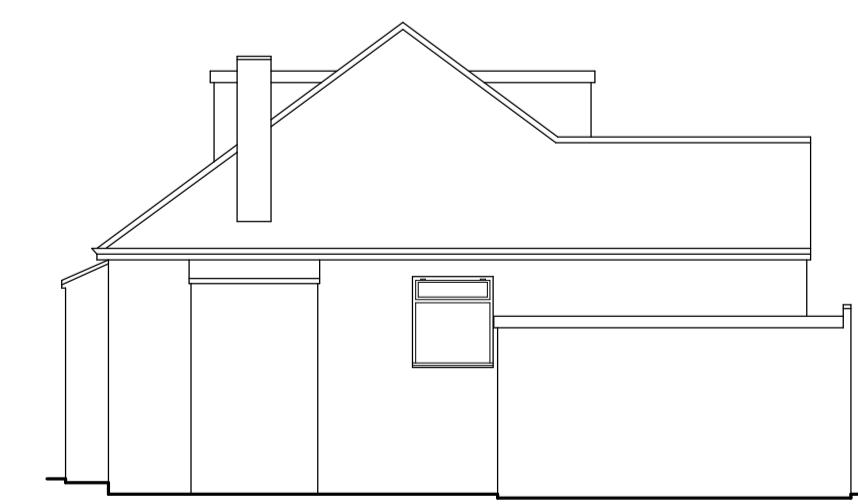

Side Elevation

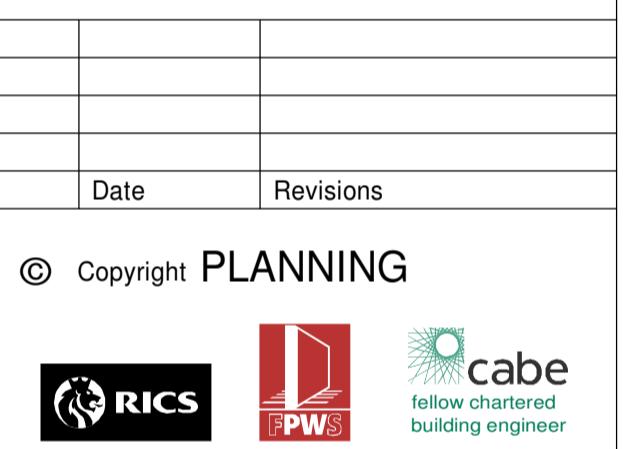

Architectural & Building Design

41 Swan Road  
West Drayton  
Middlesex UB7 7JZ  
t. 07956 391348  
e. anthony@ao-design.co.uk

Client  
Mr Dilip Pankhania  
Job Title

33 Hillside Gardens  
Northwood  
Middlesex

Drawing Title  
**Existing Details**

Scale 1:50, 100  
Date Dec 2025 Drawn by AOD  
Drg No. 33HILL/01A