




PROPOSED GROUND FLOOR

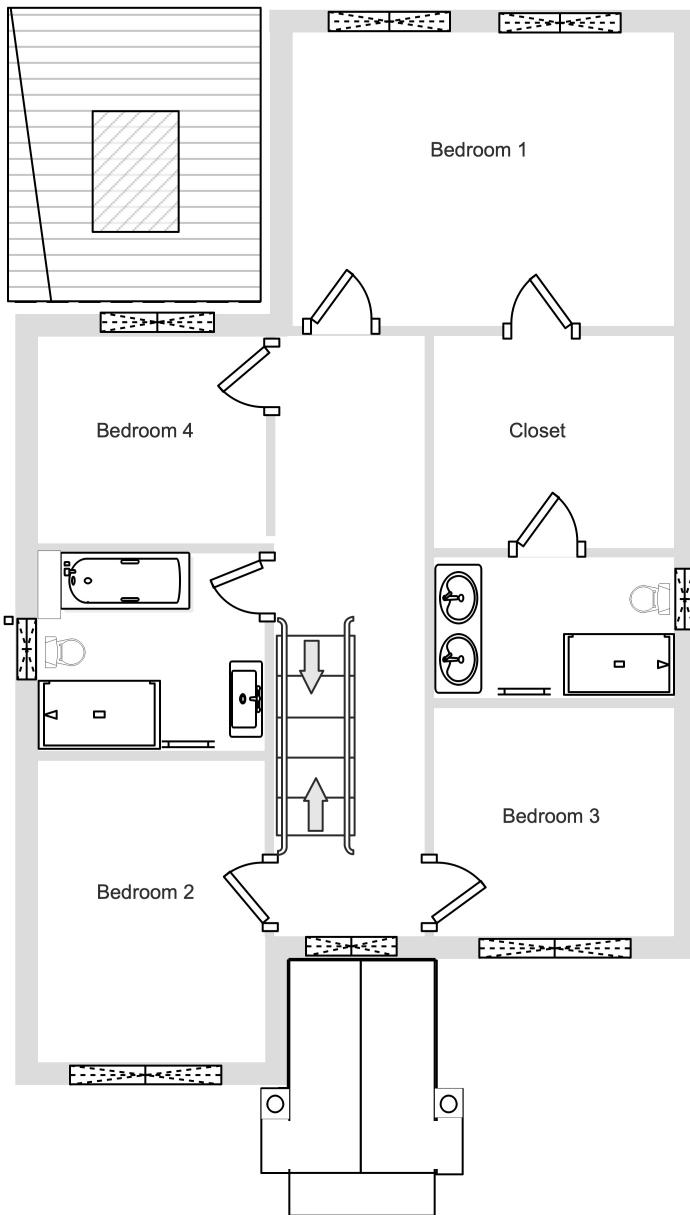

PROPOSED FIRST FLOOR

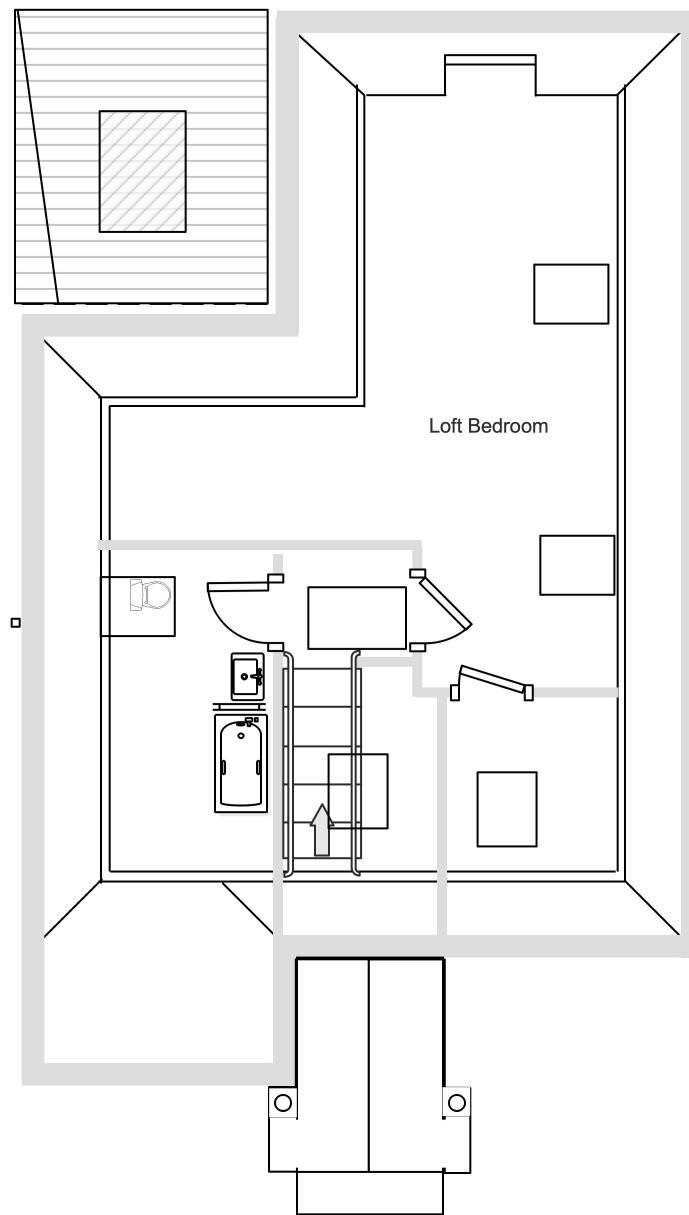


PROPOSED SECOND FLOOR

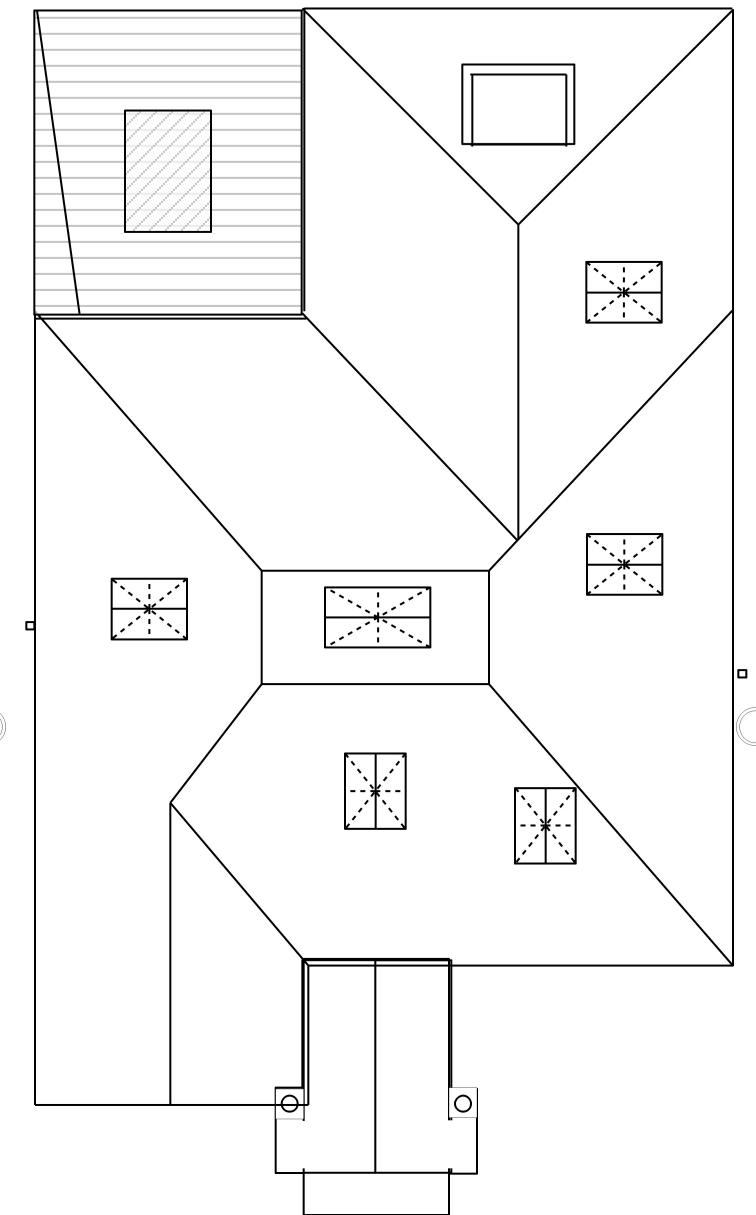

PROPOSED ROOF PLAN

SCALE BAR  
1:100

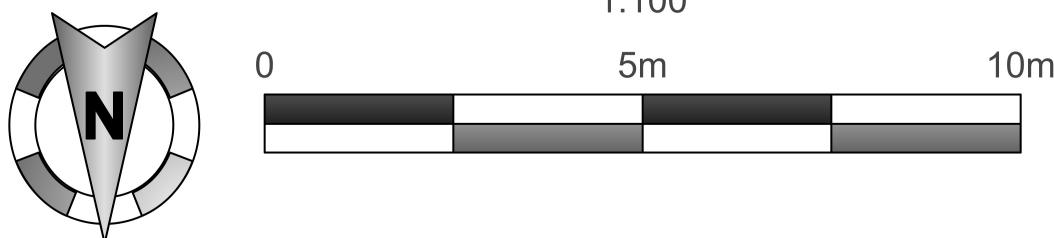

Address: 46 Warren Road UB10 8AD	Scale: 1:100 - A3
Proposed Work: Double storey rear and side extension, loft conversion and internal alterations.	Date: 07/02/2019
	Drawing No: 07022019 - 01B
Note: All measurement to be checked on site and not scales from this drawing. Any discrepancies to be reported to the home owner.	