


**PROPOSED SECOND**  
1:100 GIFA: 38m<sup>2</sup>

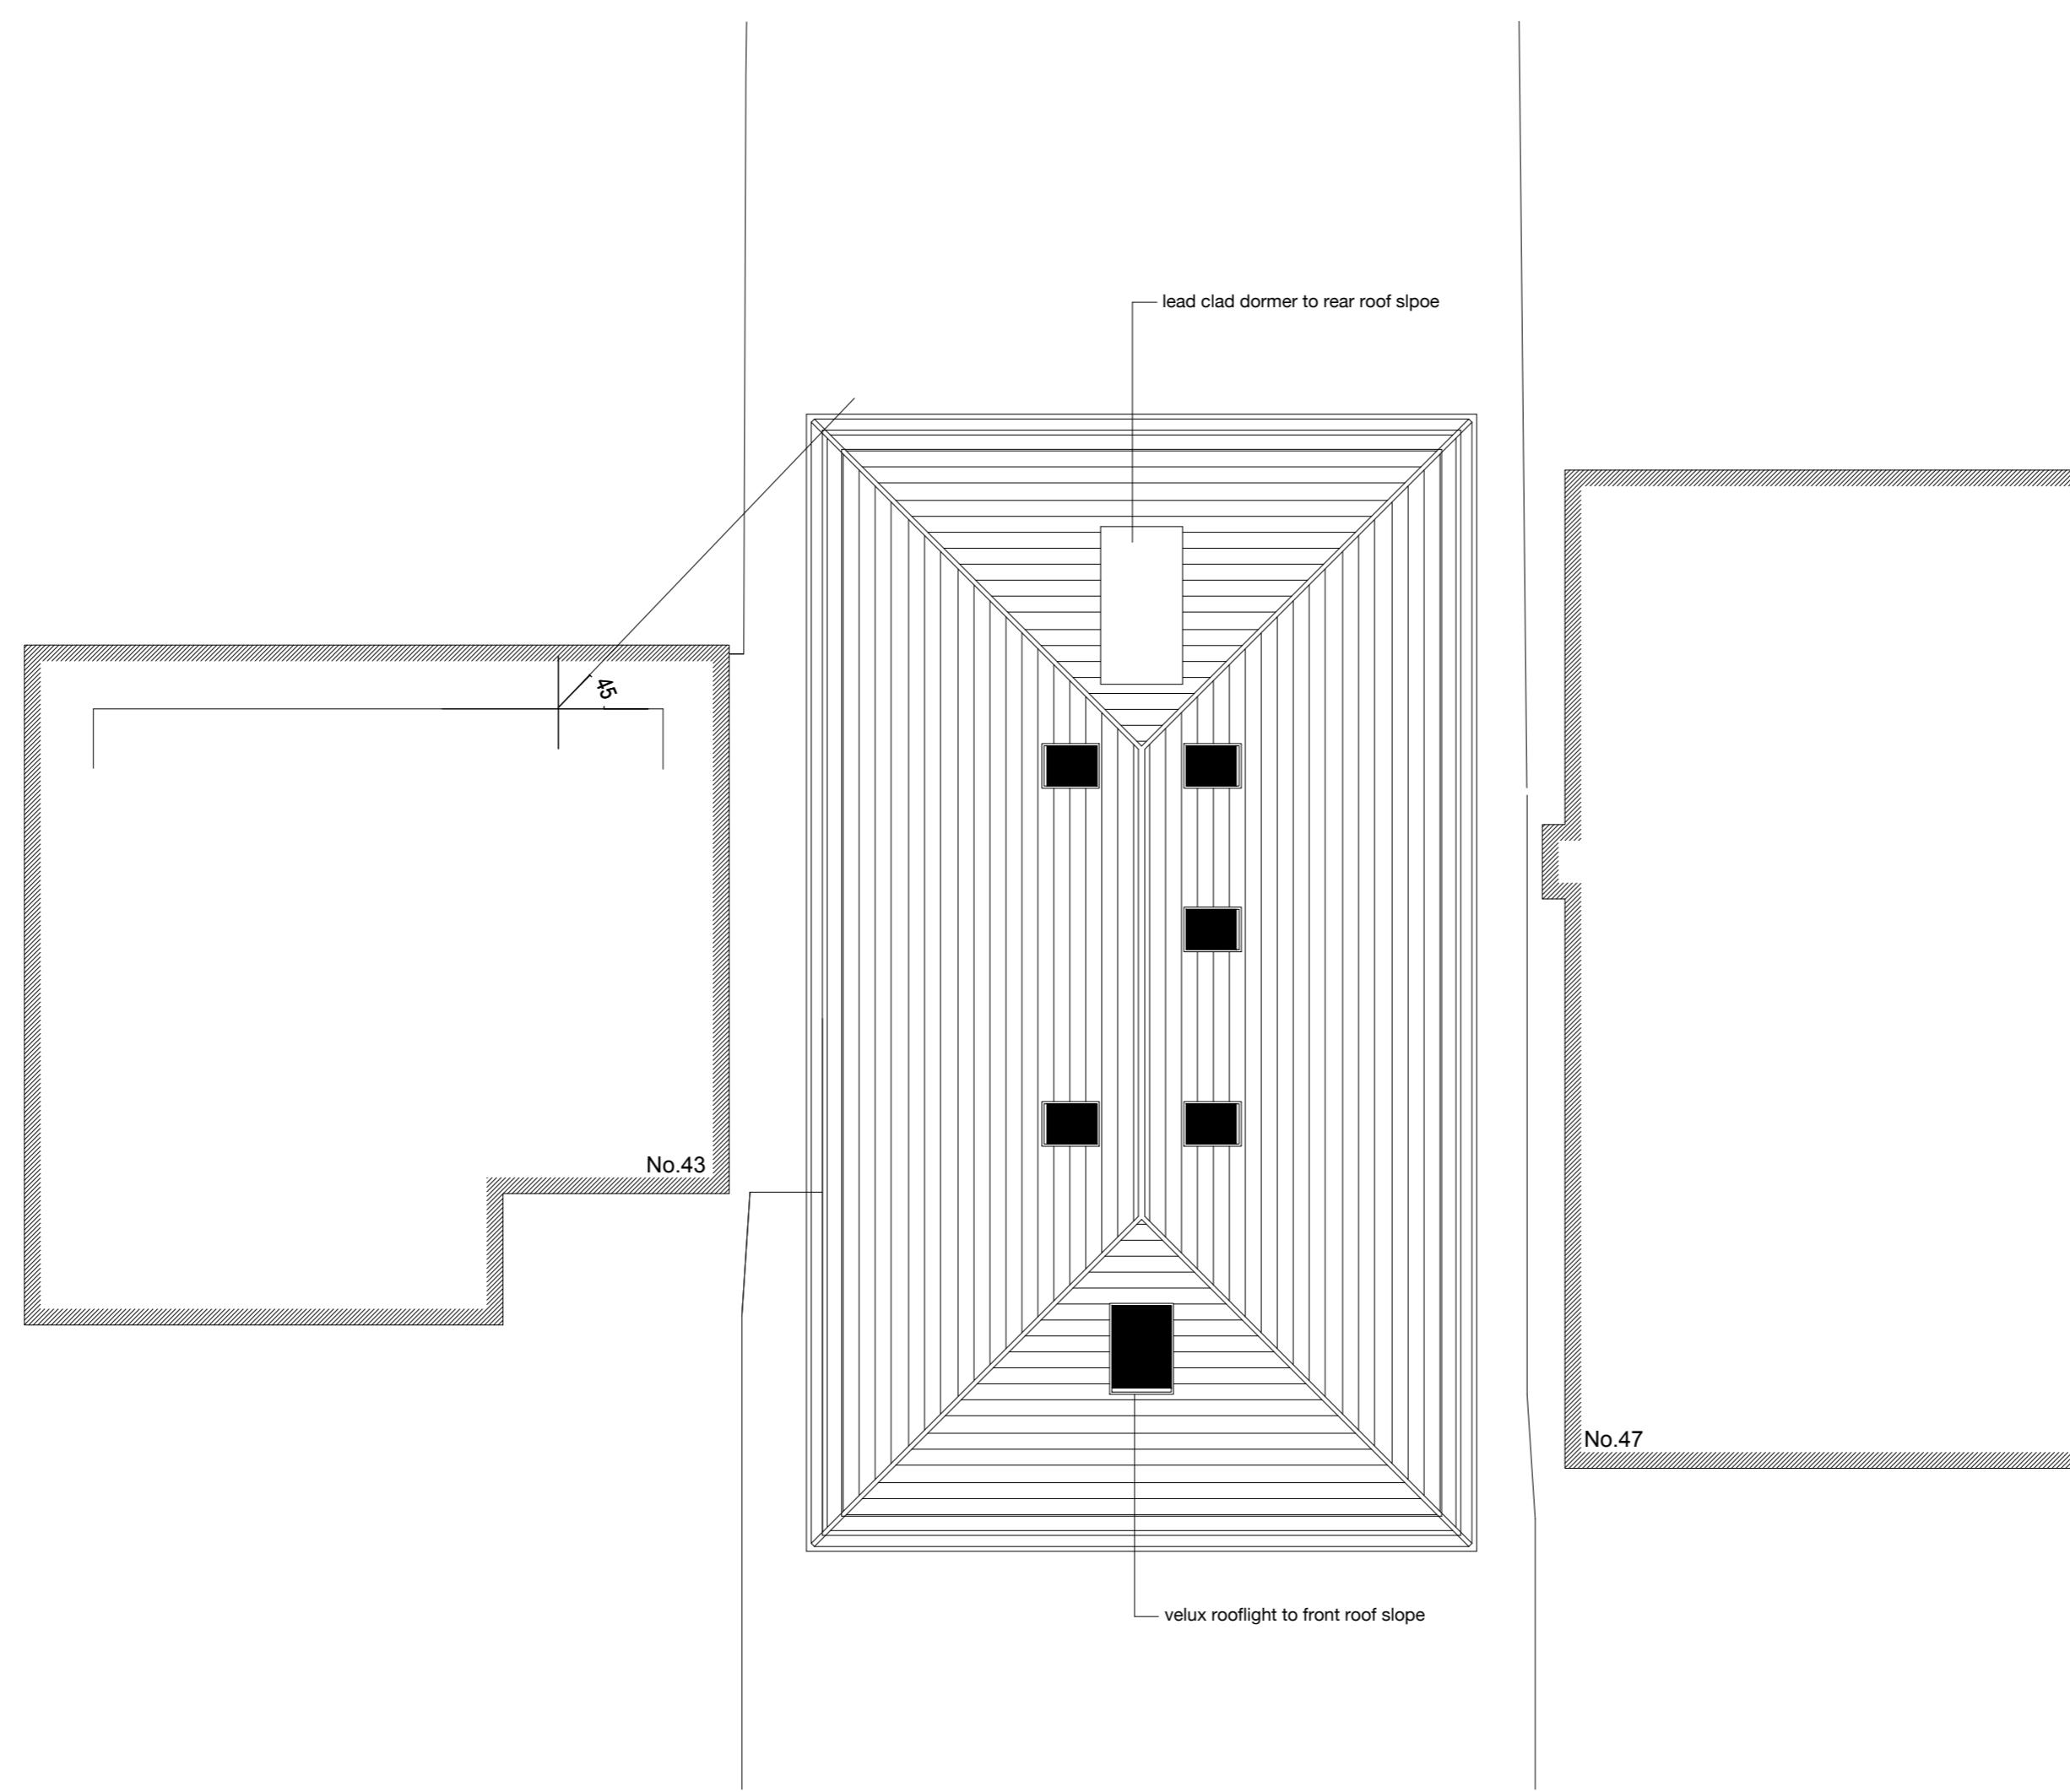

**PROPOSED ROOF**  
1:100

M:1:100  
0 1 2 3 4 5 6 7 8 9 10 [m]



**Akaal Architecture Ltd**  
t 07984590178 e kamal@akaalarchitecture.com

drawing notes	
All rights reserved in chapter IV of the Copyright Designs & Patents Act 1988 have been generally asserted. This Drawing must not be scaled; only figured dimensions should be used. If there are any discrepancies, or contradictions between this and other information, it should be brought to the Architect's attention.	
client: Parminder Kundra	project: 45 Frays Avenue, West Drayton UB7
drawing title: PROPOSED SECOND FLOOR + ROOF PLANS	
date: June 2023	
scale: 1:100 @A1 1:200 @A3	project no.: 2023.011
drawing no.: 03.02	
E	