


1 0 1 2 3 4 5
m
SCALE 1: 100

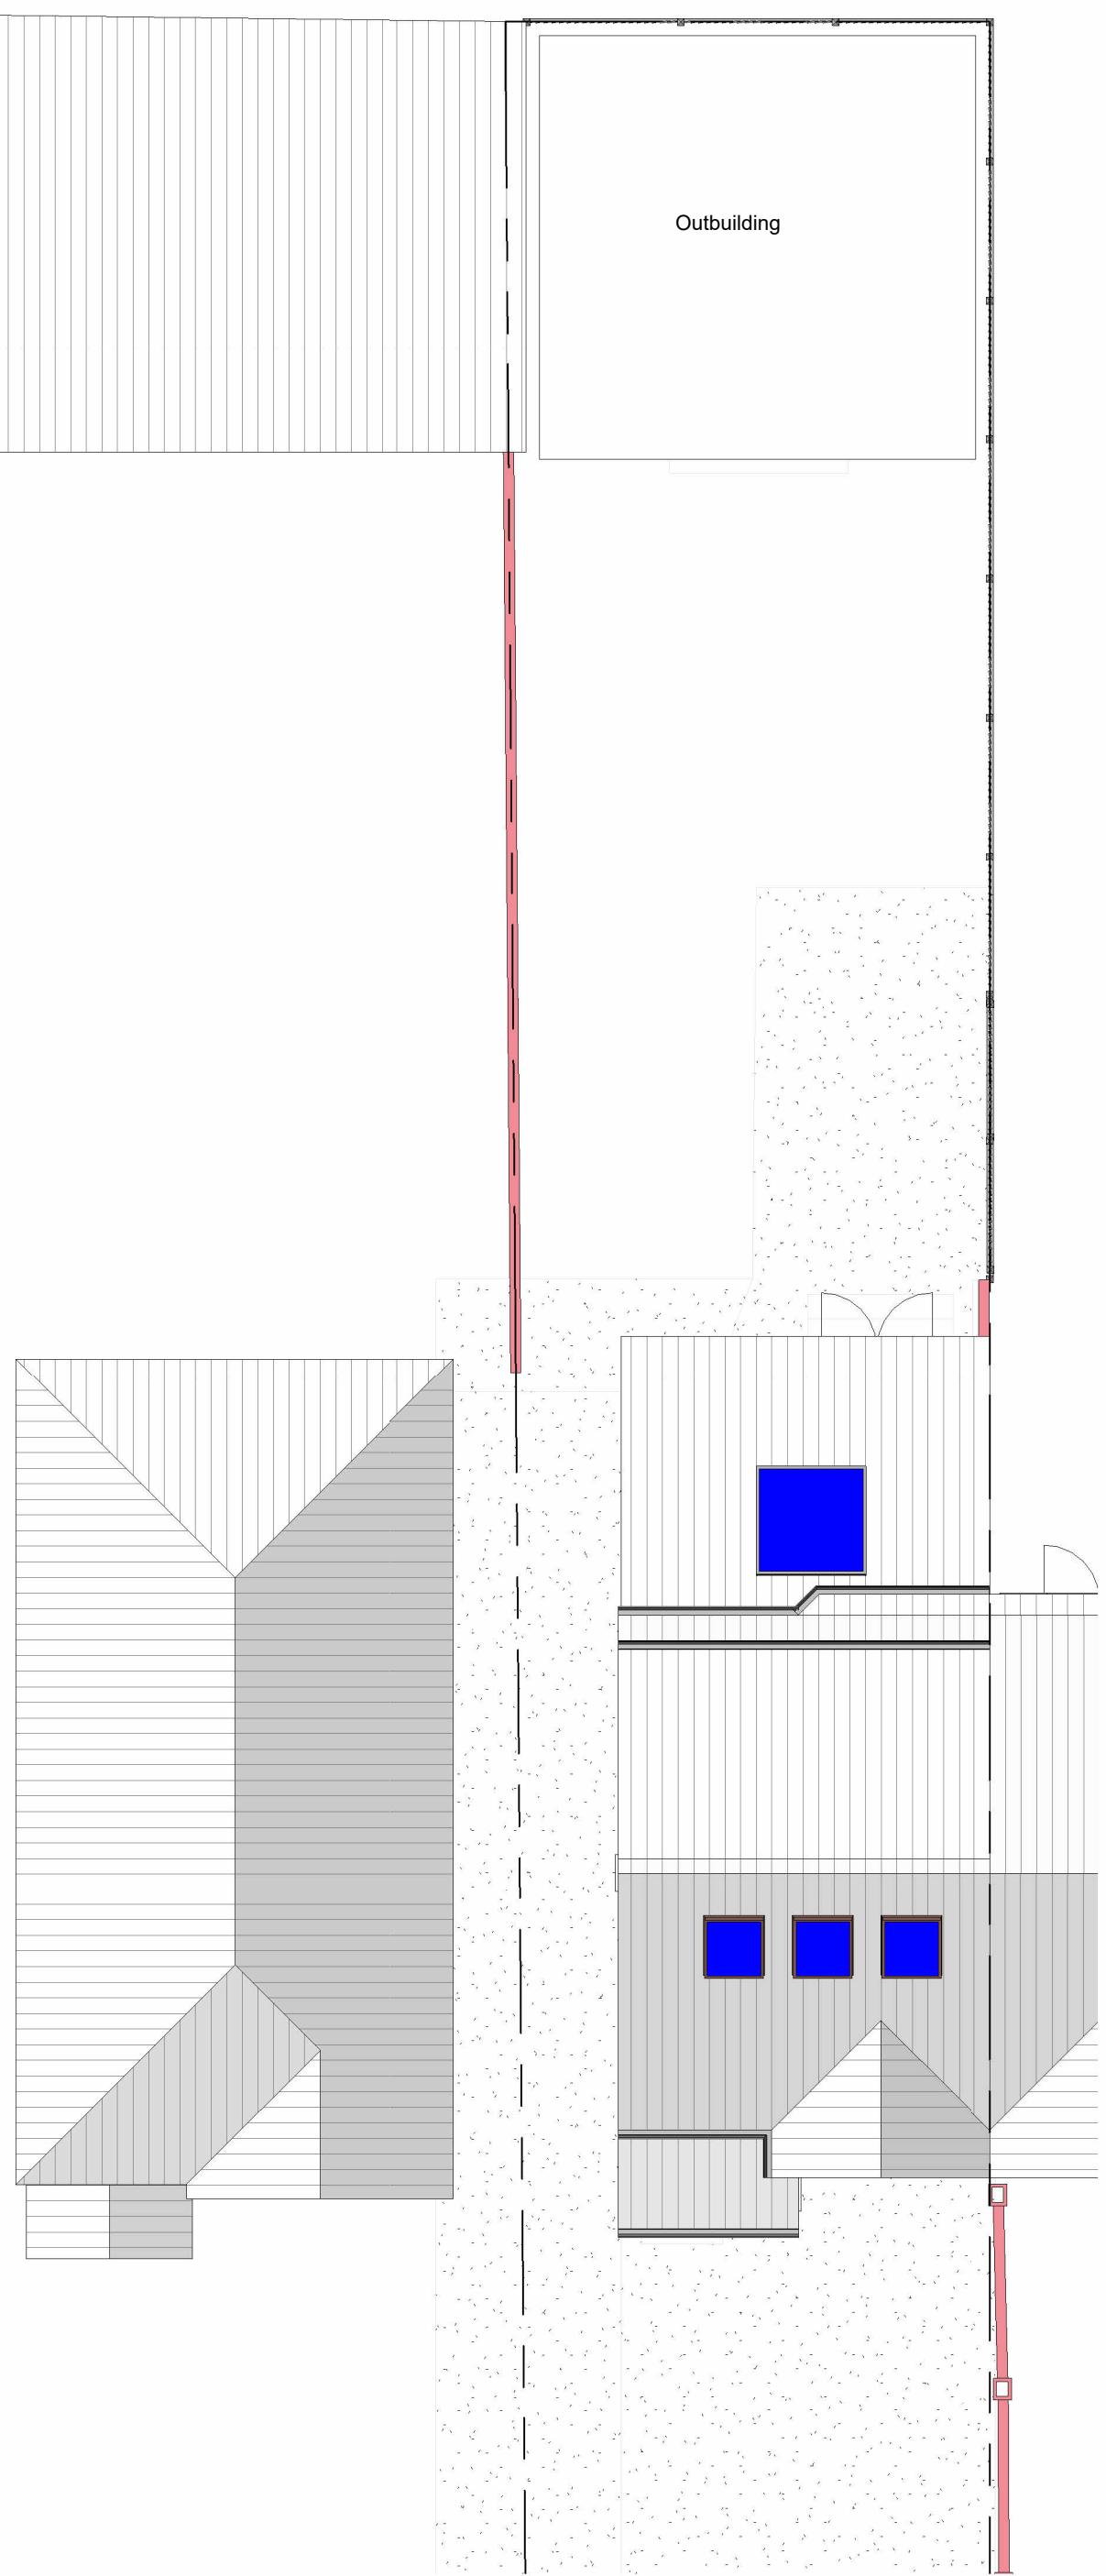

Project : 85 Roseville Road, Hayes UB3
4QZ

Drawing : Outbuilding Site Plan


Scale : 1 : 100 Status : Project Status Rev :
Date : 10/16/25 Dwg No : APL-DR-PI-XX-73




DESIGN LABS LONDON
ARCHITECTURE / INTERIOR / MANAGEMENT / PLANNING
T: 07870661614 / 07888831314
E: info@designlabslondon.com W: www.designlabslondon.com

© THIS DRAWING IS THE COPYRIGHT OF DESIGN LABS LONDON LTD (DLL). It shall not be in any way used or reproduced or construct without their prior written consent. All dimensions are to be checked on site by client or contractor prior to commencing any work. Work only to figured dimensions. Any discrepancies are to be reported to the DLL in writing and DLL shall not take responsibility for site failing to inform discrepancies.

200 0 200 400 600 800 1000
SCALE 1: 25
mm

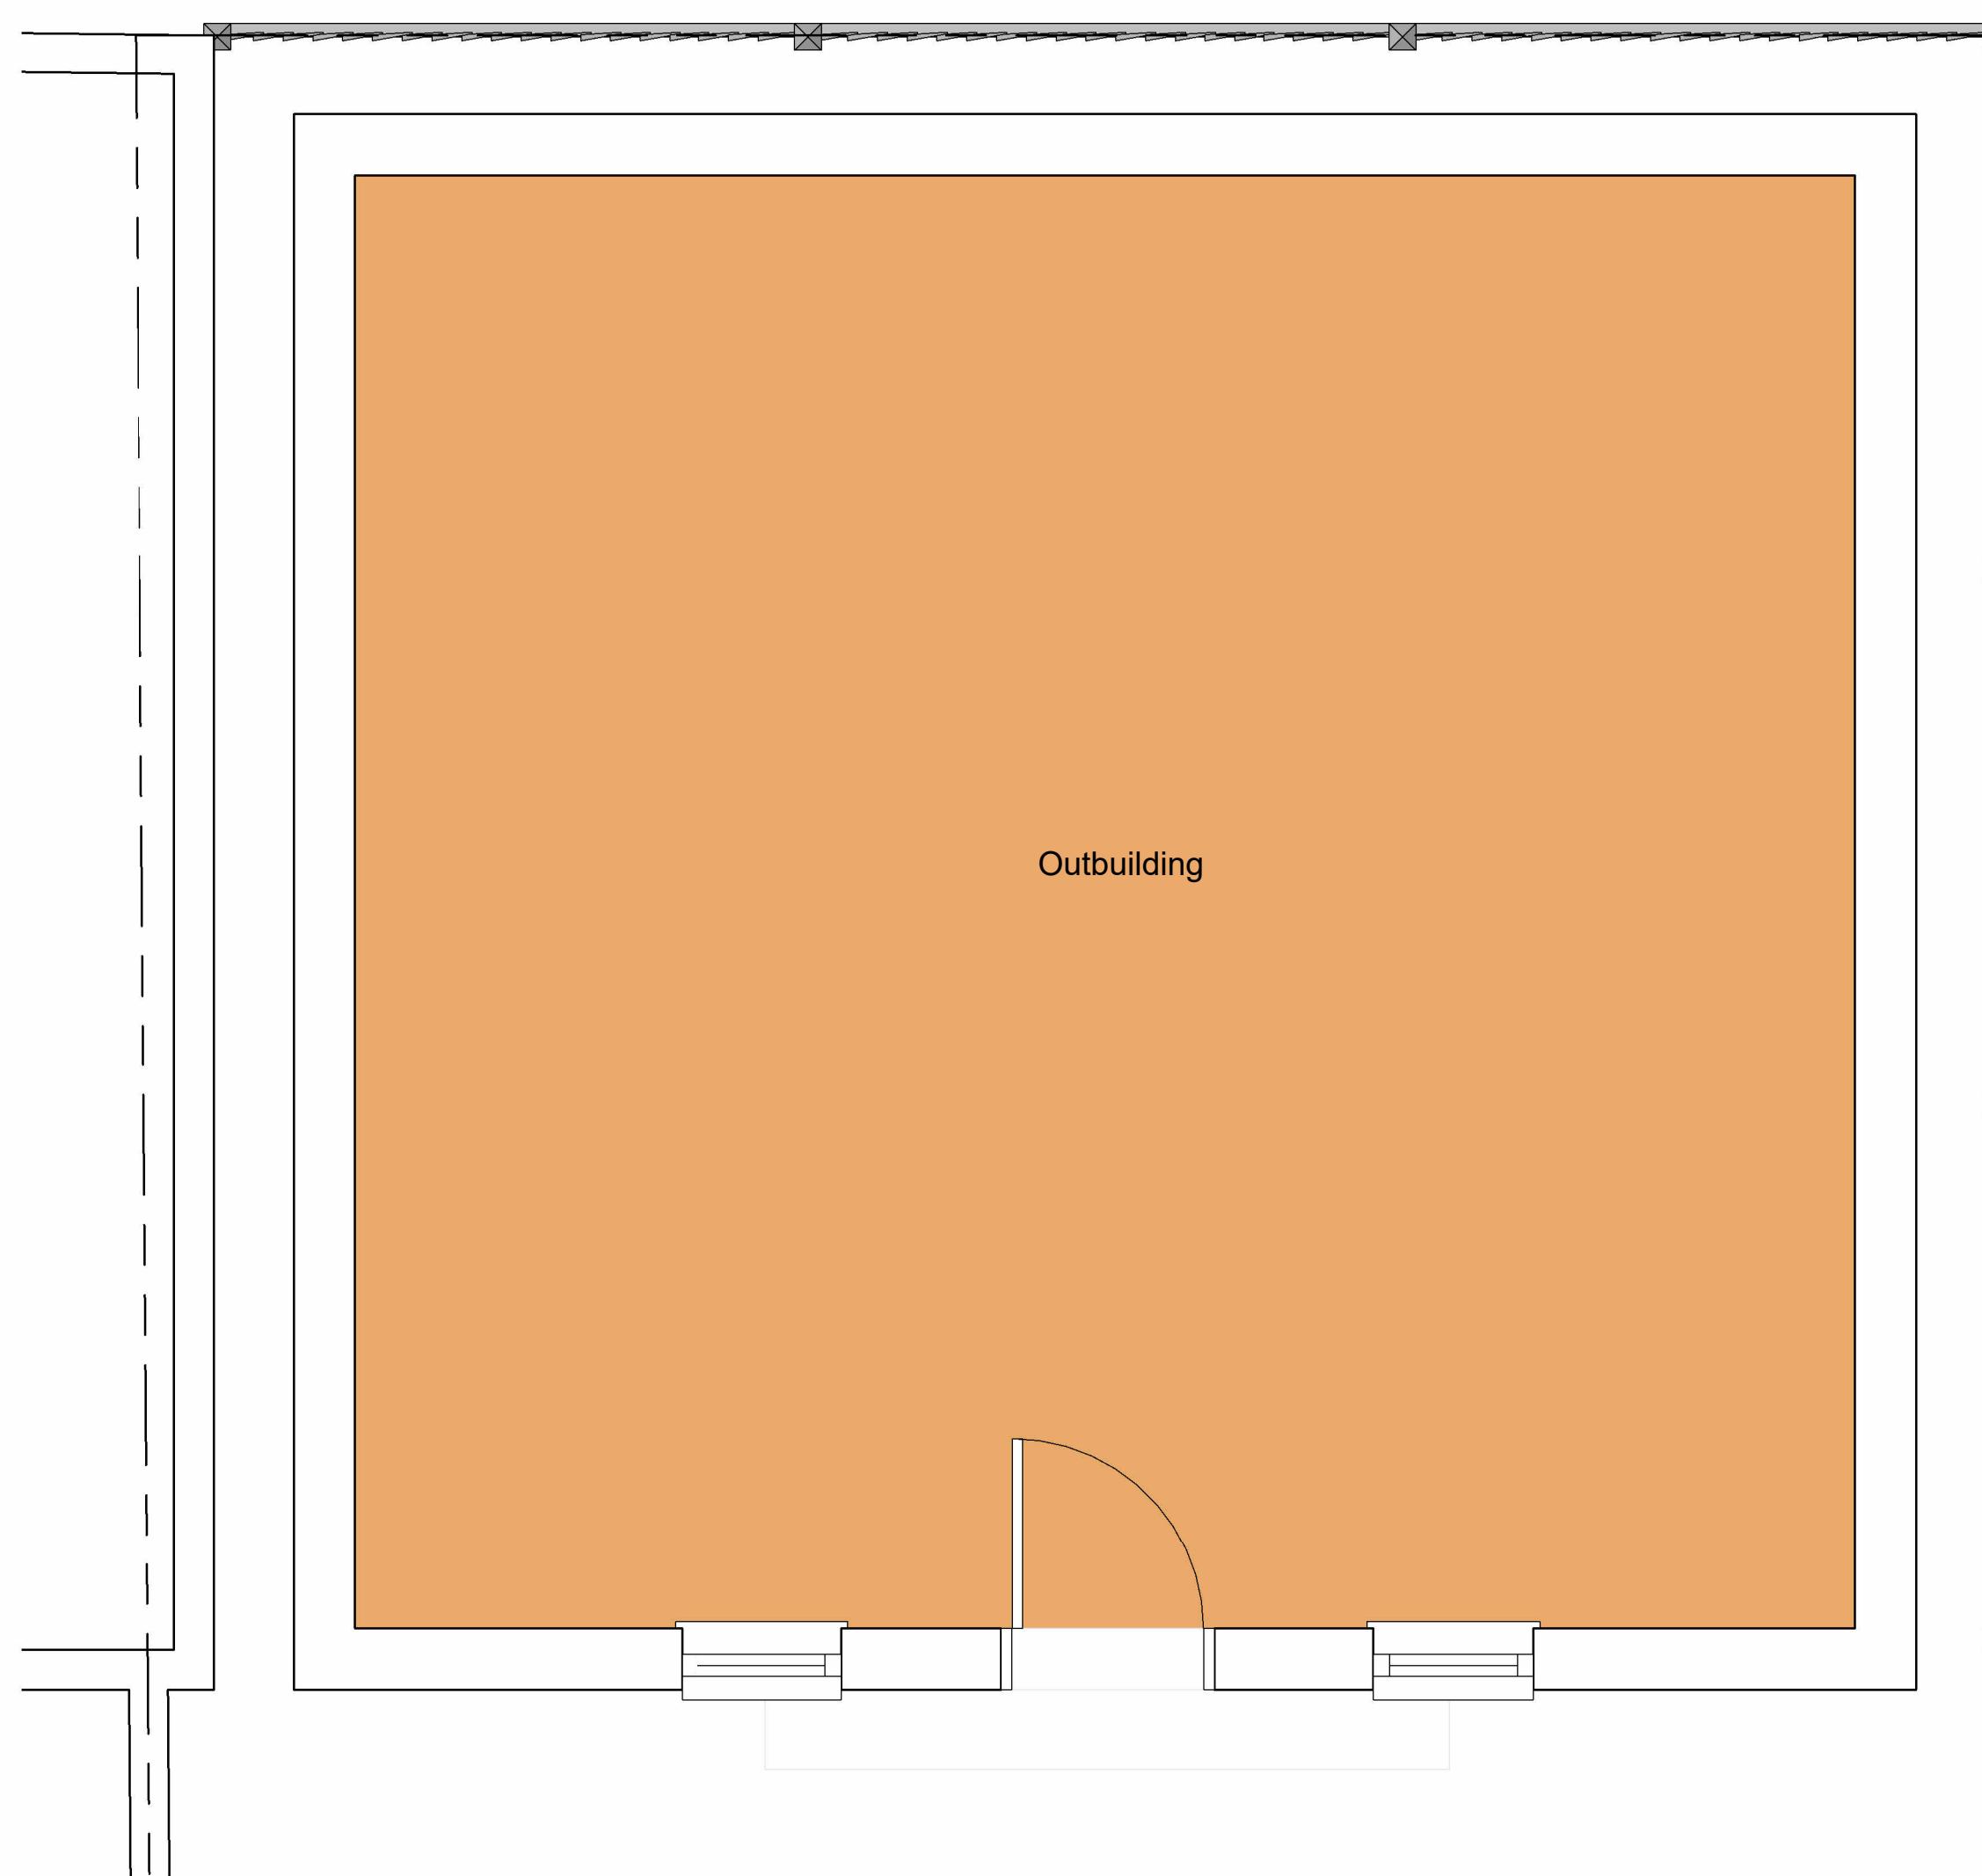

1 Outbuilding Plan
1 : 25

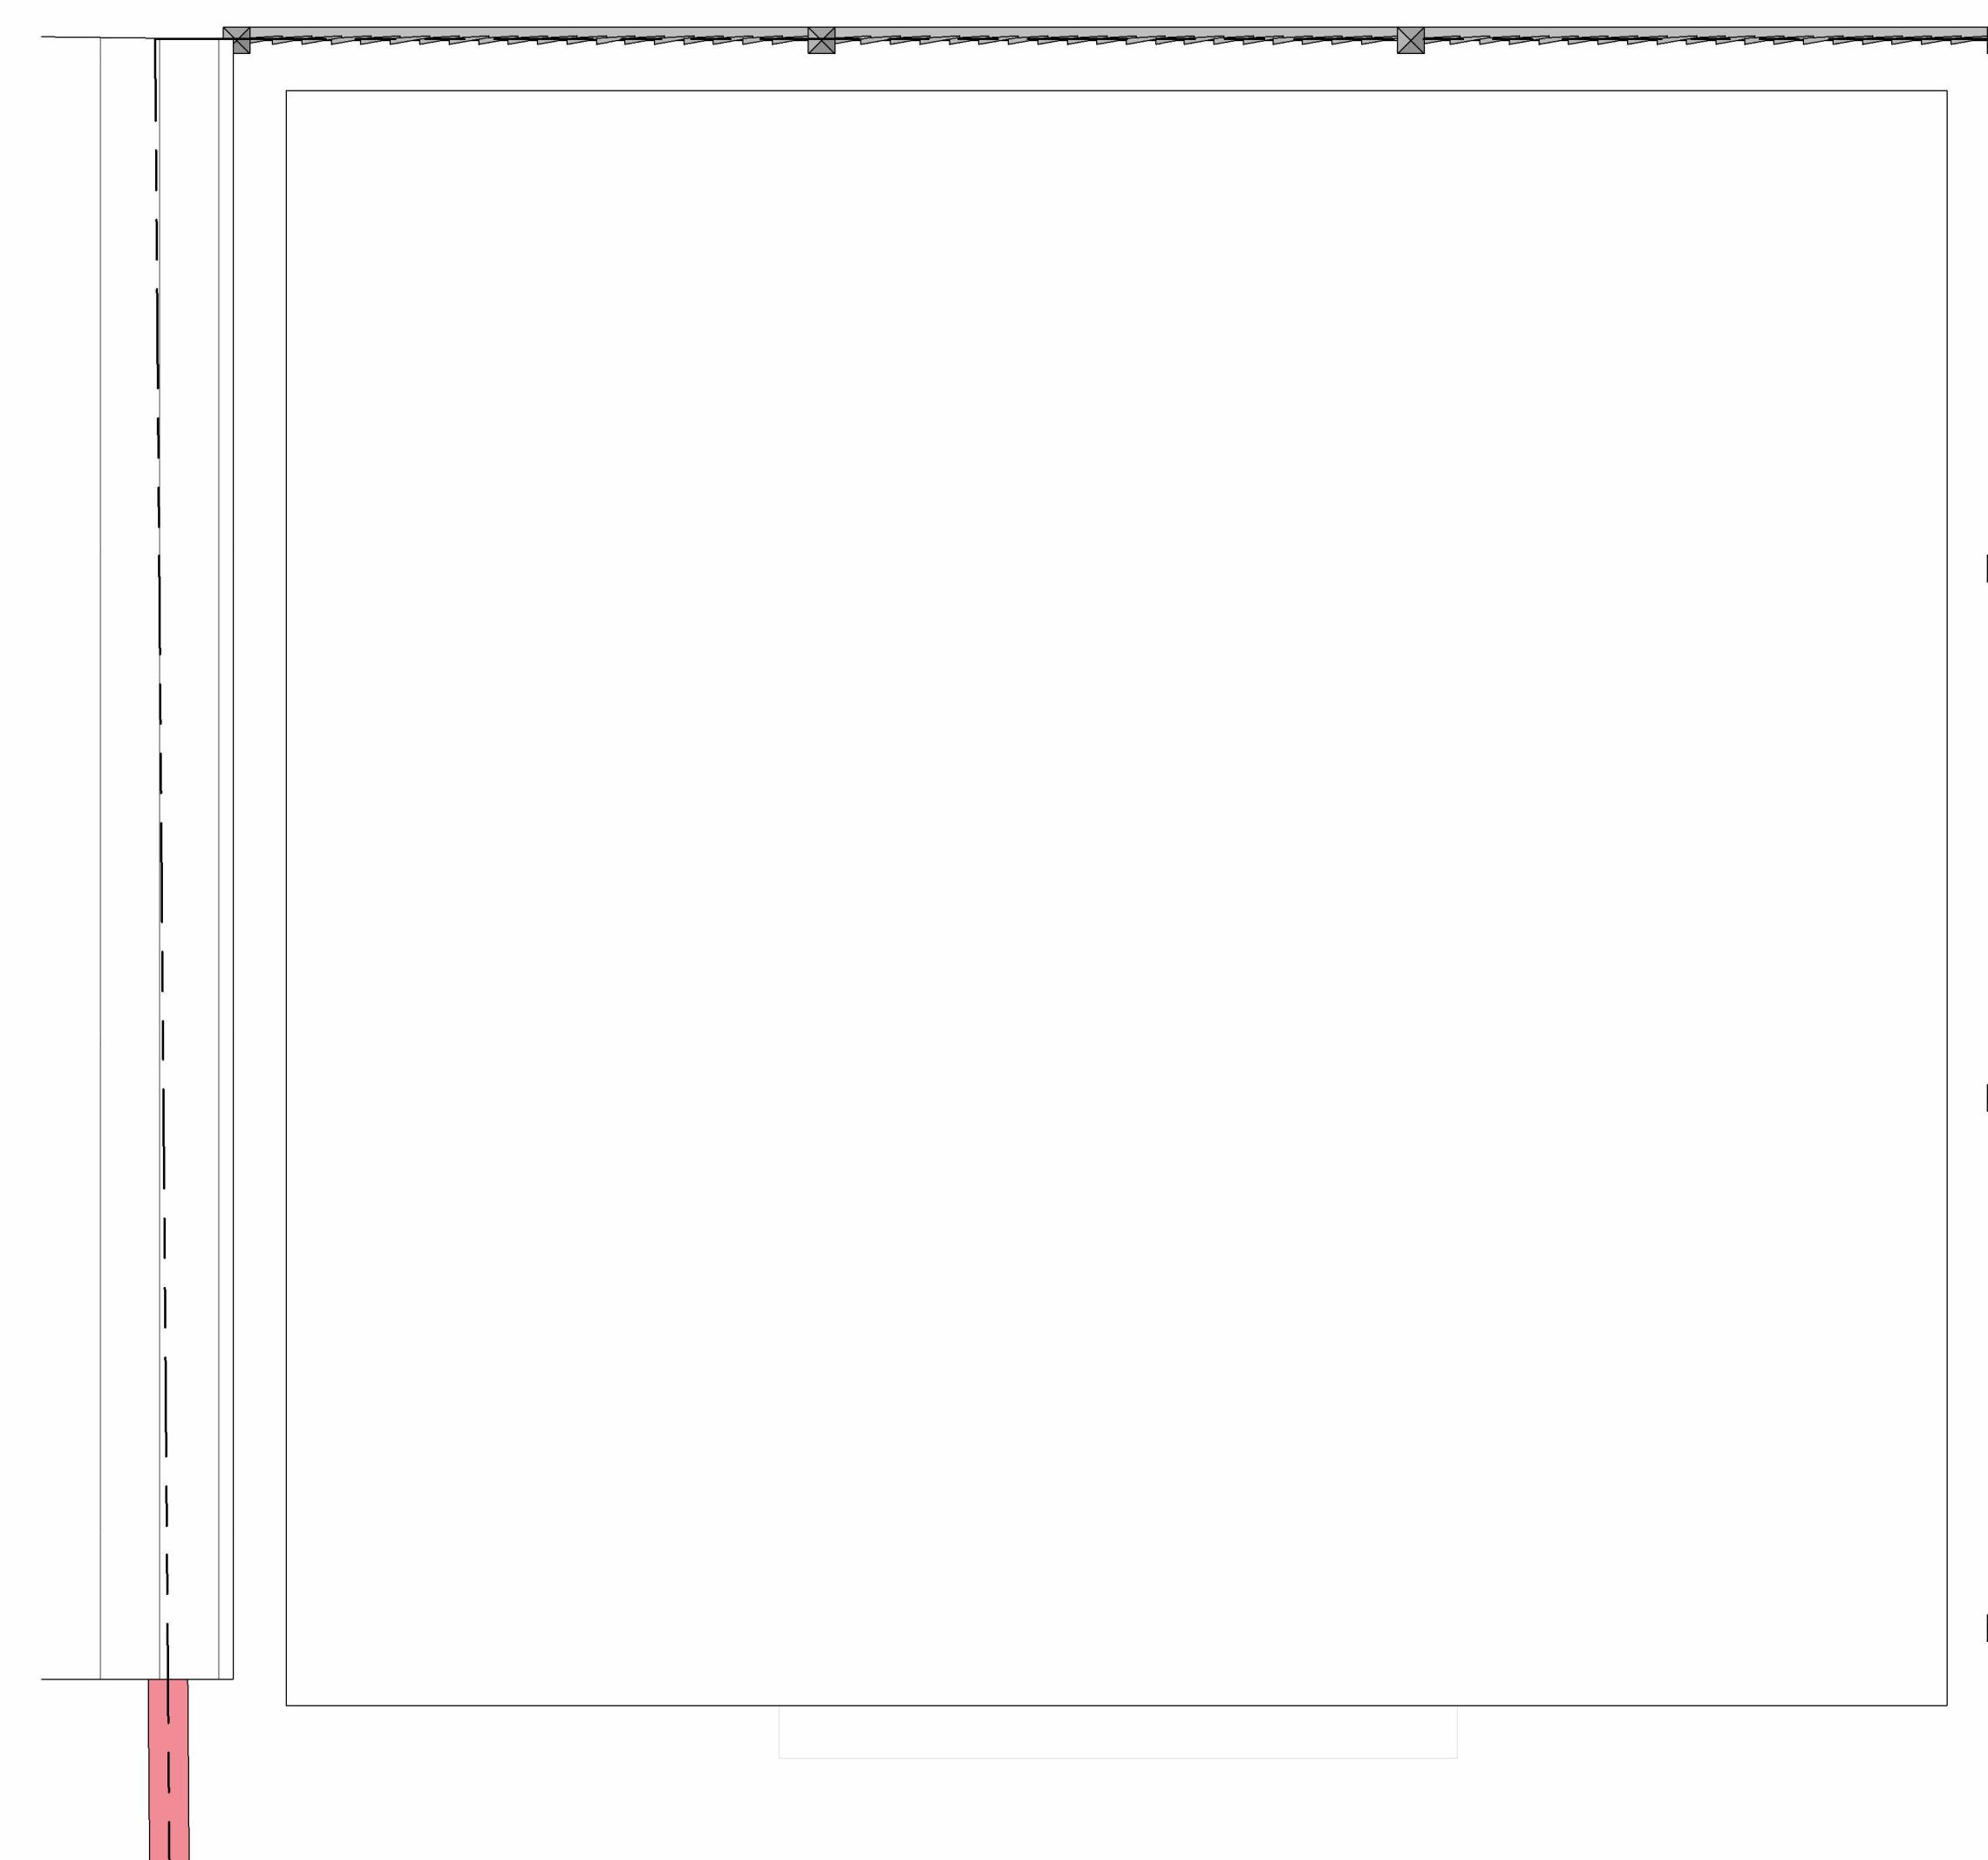

2 Outbuilding Roof Plan
1 : 25

Project : 85 Roseville Road, Hayes UB3
4QZ

Drawing : Outbuilding Plans

Scale : 1 : 25	Status : Project Status	Rev :
Date : 10/16/25	Dwg No : APL-DR-PI-XX-74	

DESIGNLABS LONDON
ARCHITECTURE / INTERIOR / MANAGEMENT / PLANNING
T: 07870661614 / 07888831314
E: info@designlabslondon.com W: www.designlabslondon.com

© THIS DRAWING IS THE PROPERTY OF DESIGNLABS LONDON LTD (DLL). It shall not be in any way used or reproduced or construct without their prior written consent. All dimensions are to be checked on site by client or contractor prior to commencing any work. Work only to figured dimensions. Any discrepancies are to be reported to the DLL in writing and DLL shall not take responsibility for site failing to inform discrepancies.



