


TRASH BIN PLAN - GF


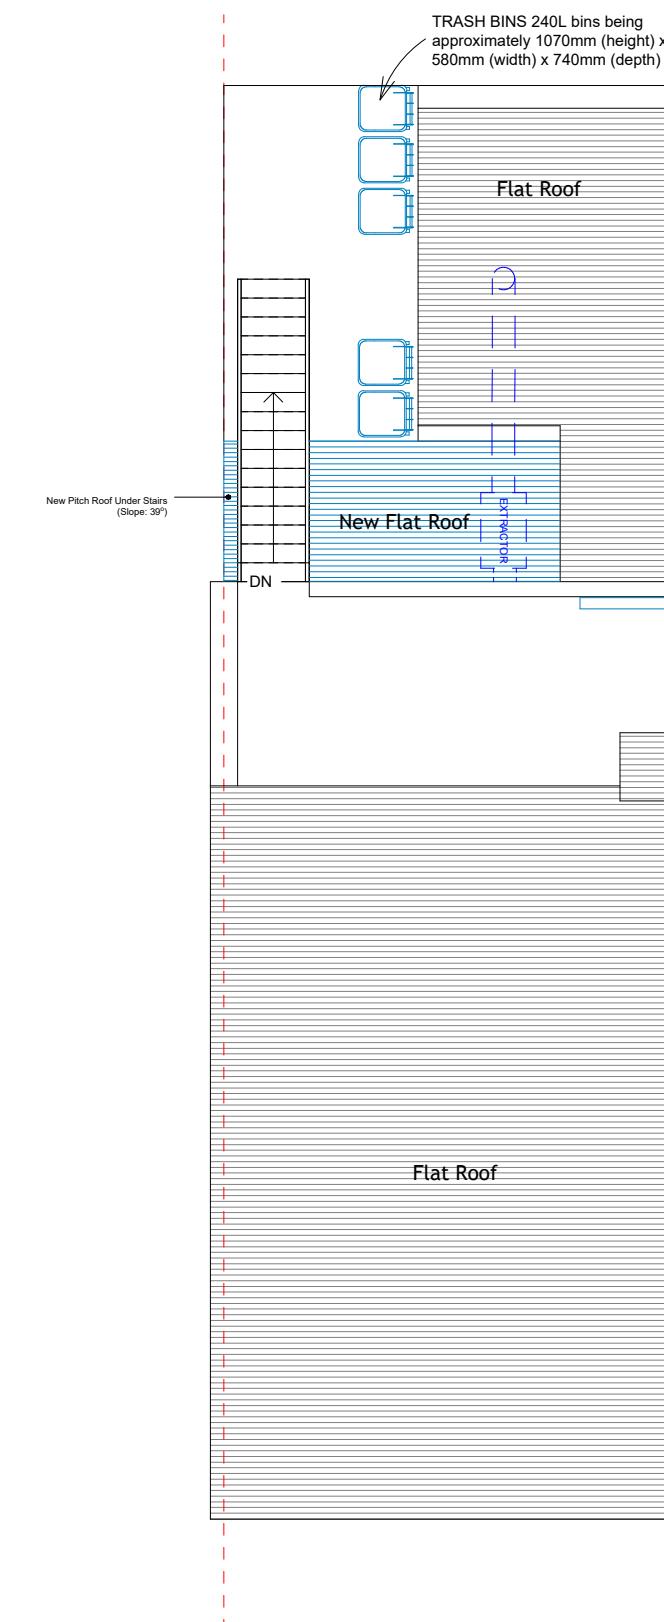


TRASH BIN PLAN - ROOF

- DRAWINGS NOT TO BE SCALED FOR CONSTRUCTION.
- CONTRACTOR TO CHECK ALL DIMENSIONS BEFORE ORDERING ANY STEEL WORK,
- ALL MATERIALS AND WORKMANSHIP MUST FULLY COMPLY WITH ALL CURRENT BRITISH STANDARDS AND CODES OF PRACTICE.
- ANY DRAWING ERRORS AND OMISSIONS TO BE REPORTED TO NFA ARCHITECTURAL CONSULTANTS.

Client Name	Section	Drawing Title	0	1	2	4
.....	SHOP	ELEVATIONS	PLANNING - 005			
Project Address	Stage	Drawing Status	03			
37 Victoria Road, Ruislip, HA4 9AB, England	ARCHITECTURAL PLANNING	FOR APPROVAL	1:100			
			24-06-2025			

EXISTING STRUCTURE
STR. TO BE DEMOLISHED
PROPOSED STRUCTURE

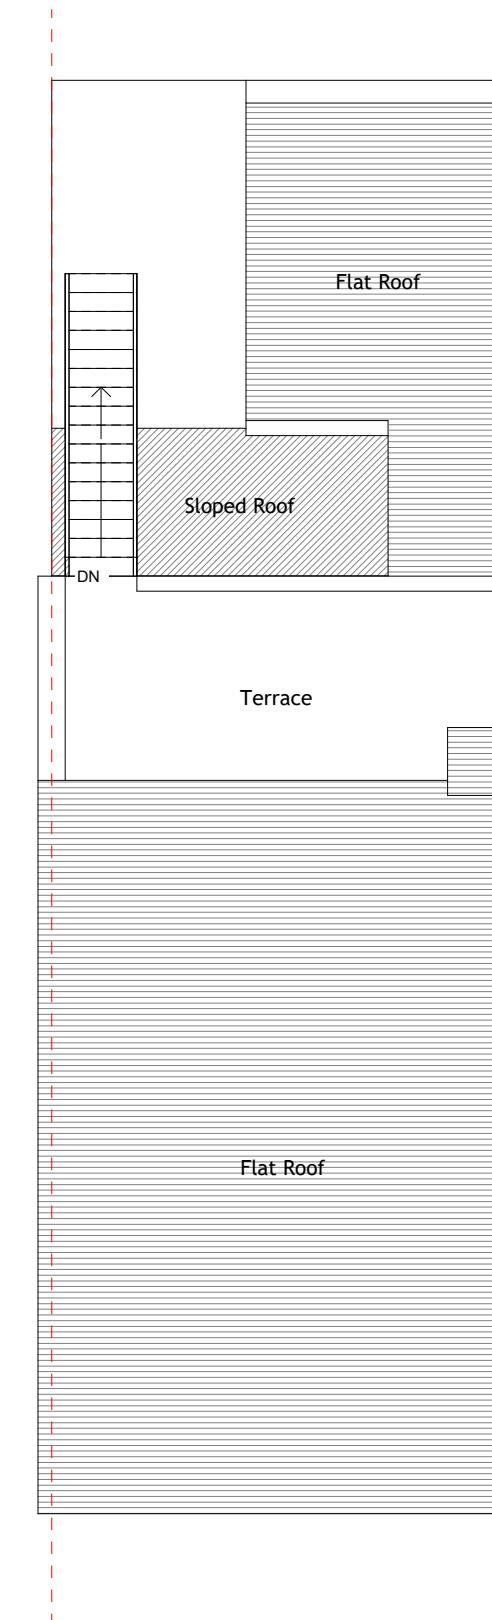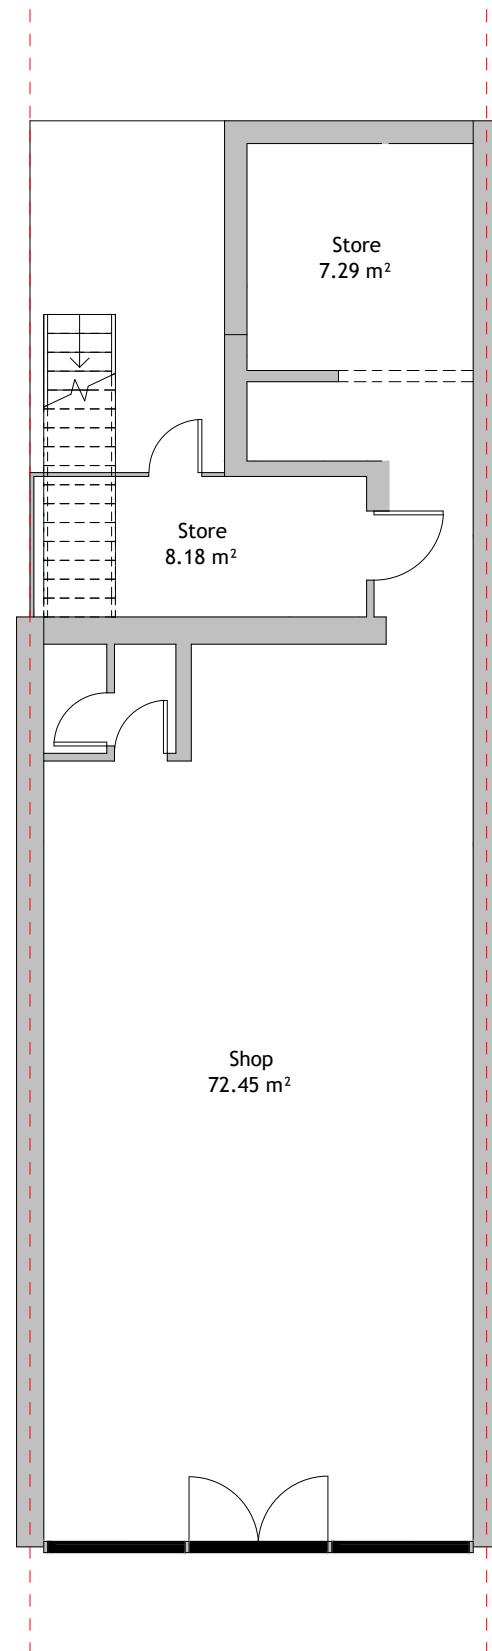

- DRAWINGS NOT TO BE SCALED FOR CONSTRUCTION.
- CONTRACTOR TO CHECK ALL DIMENSIONS BEFORE
ORDERING ANY STEEL WORK,
- ALL MATERIALS AND WORKMANSHIP MUST FULLY
COMPLY WITH ALL CURRENT BRITISH STANDARDS AND
CODES OF PRACTICE.
- ANY DRAWING ERRORS AND OMISSIONS TO BE
REPORTED TO NFA ARCHITECTURAL CONSULTANTS.

Client Name
.....

Section
SHOP

Drawing Title
PLANS


EXISTING STRUCTURE
STR. TO BE DEMOLISHED
PROPOSED STRUCTURE

Project Address
37 Victoria Road, Ruislip,
HA4 9AB, England

Stage
ARCHITECTURAL PLANNING

Drawing Status
FOR APPROVAL


0 1 2 4
Drawing No. PLANNING - 001
Revision No. 03
Scale at A3 1:100
Date 24-06-2025

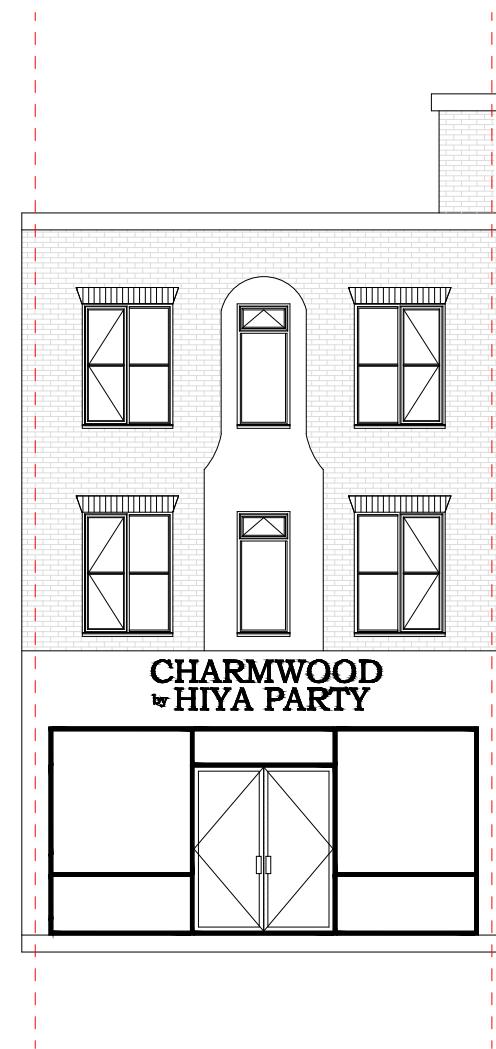

EXISTING FRONT ELEVATION



EXISTING REAR ELEVATION

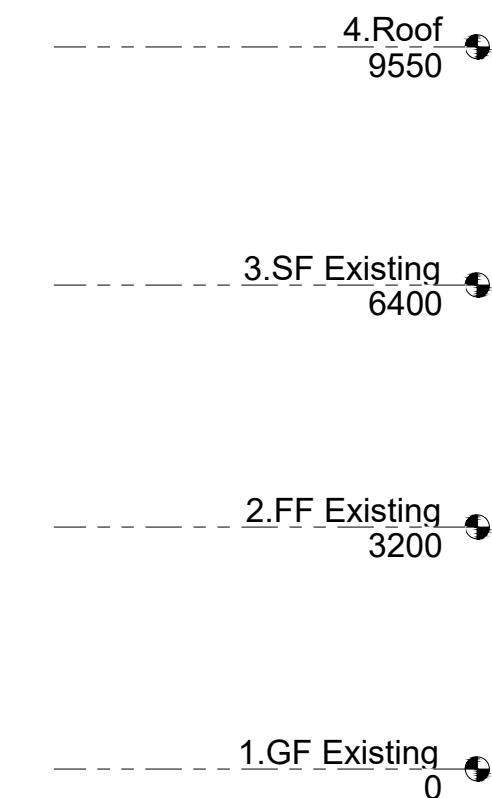

- DRAWINGS NOT TO BE SCALED FOR CONSTRUCTION.
 - CONTRACTOR TO CHECK ALL DIMENSIONS BEFORE ORDERING ANY STEEL WORK,
 - ALL MATERIALS AND WORKMANSHIP MUST FULLY COMPLY WITH ALL CURRENT BRITISH STANDARDS AND CODES OF PRACTICE.
 - ANY DRAWING ERRORS AND OMISSIONS TO BE REPORTED TO NFA ARCHITECTURAL CONSULTANTS.

Client Name
.....

Section
SHOP

Drawing Title
ELEVATIONS

EXISTING STRUCTURE

Project Address
37 Victoria Road, Ruislip,
HA4 9AB, England


Stage
ARCHITECTURAL PLANNING

Drawing Status
FOR APPROVAL


STR. TO BE DEMOLISHED

PROPOSED STRUCTURE


0	1	2	4
PLANNING - 002			
Drawing No. 03			
Revision No. 1:100			
Scale at A3			
Date 24-06-2025			

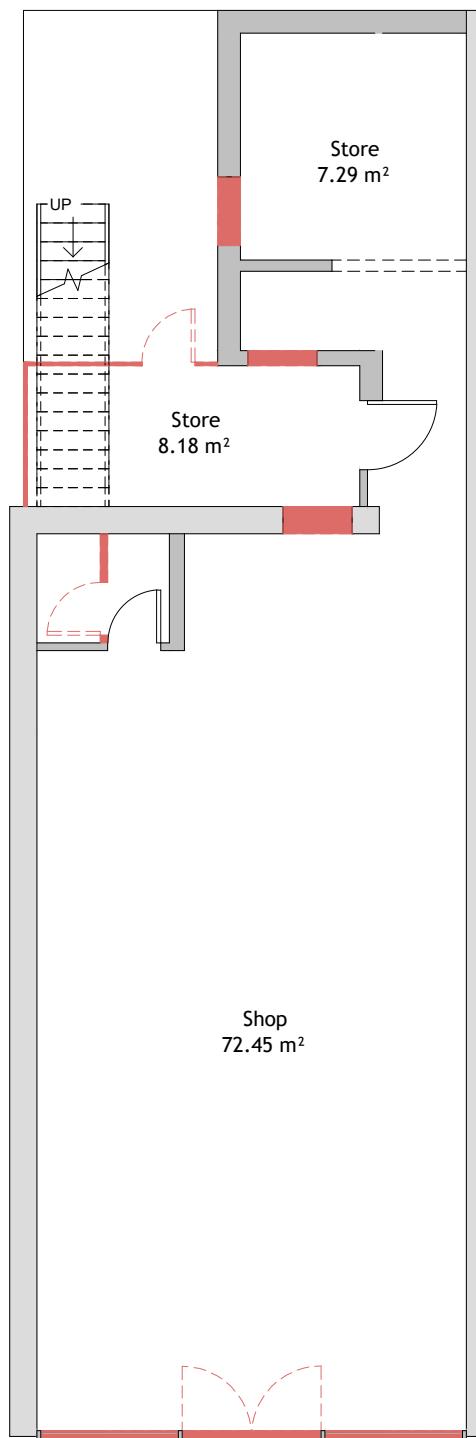

DEMO FLOOR PLAN

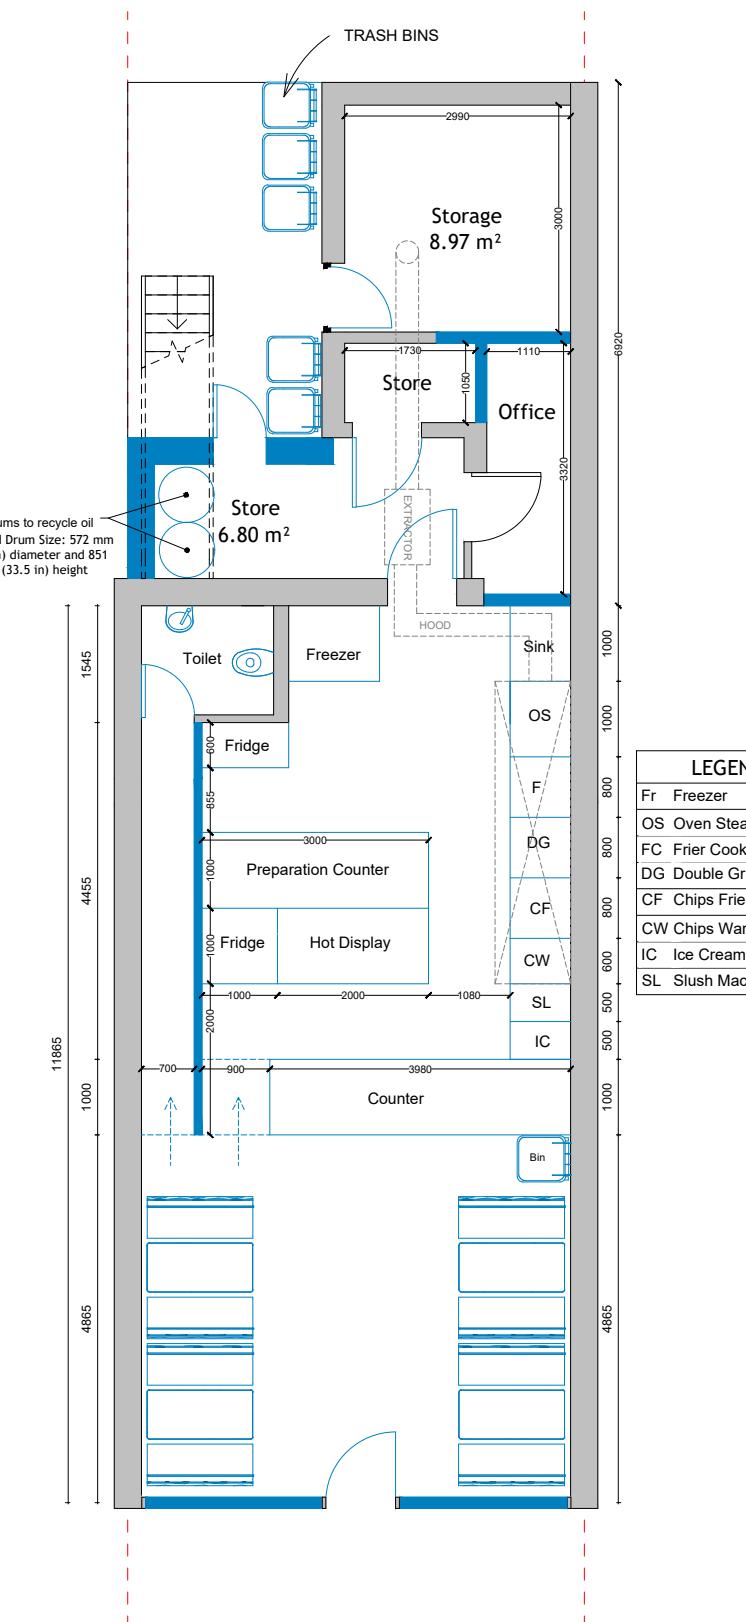


PROPOSED FLOOR PLAN

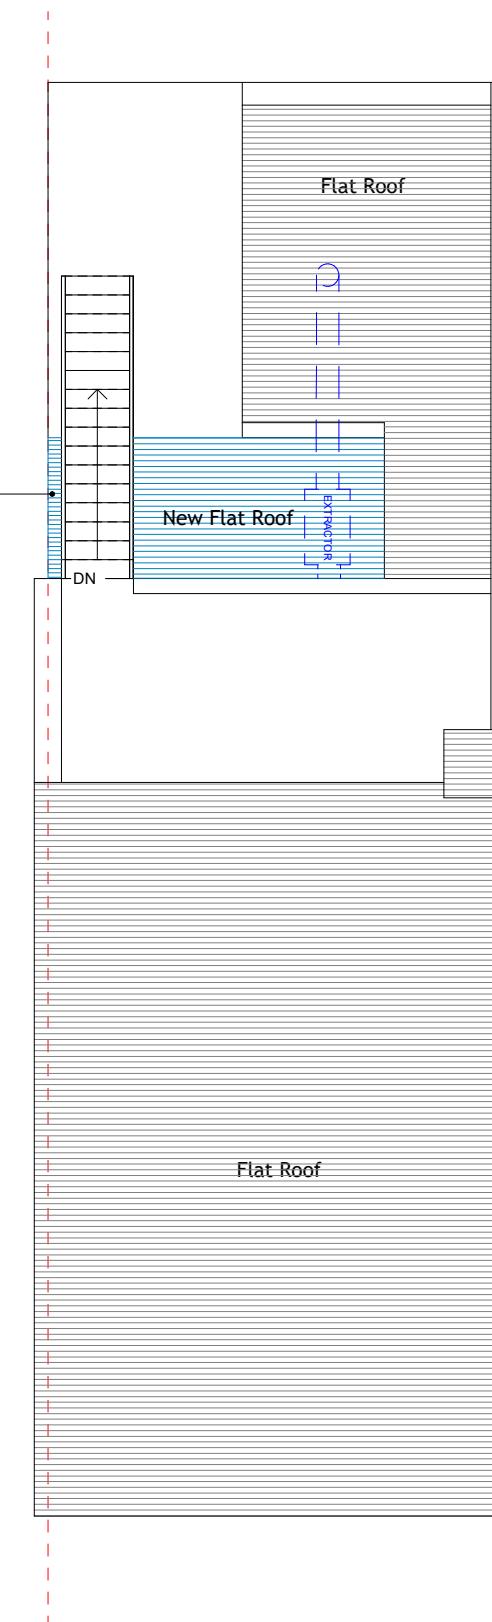


PROPOSED ROOF


<ul style="list-style-type: none"> - DRAWINGS NOT TO BE SCALED FOR CONSTRUCTION. - CONTRACTOR TO CHECK ALL DIMENSIONS BEFORE ORDERING ANY STEEL WORK, - ALL MATERIALS AND WORKMANSHIP MUST FULLY COMPLY WITH ALL CURRENT BRITISH STANDARDS AND CODES OF PRACTICE. - ANY DRAWING ERRORS AND OMISSIONS TO BE REPORTED TO NFA ARCHITECTURAL CONSULTANTS. 	Client Name	Section	Drawing Title			0	1	2	4
	SHOP	FLOOR PLANS	EXISTING STRUCTURE					
	Project Address	Stage	Drawing Status	STR. TO BE DEMOLISHED					
	37 Victoria Road, Ruislip, HA4 9AB, England	ARCHITECTURAL PLANNING	FOR APPROVAL	PROPOSED STRUCTURE					

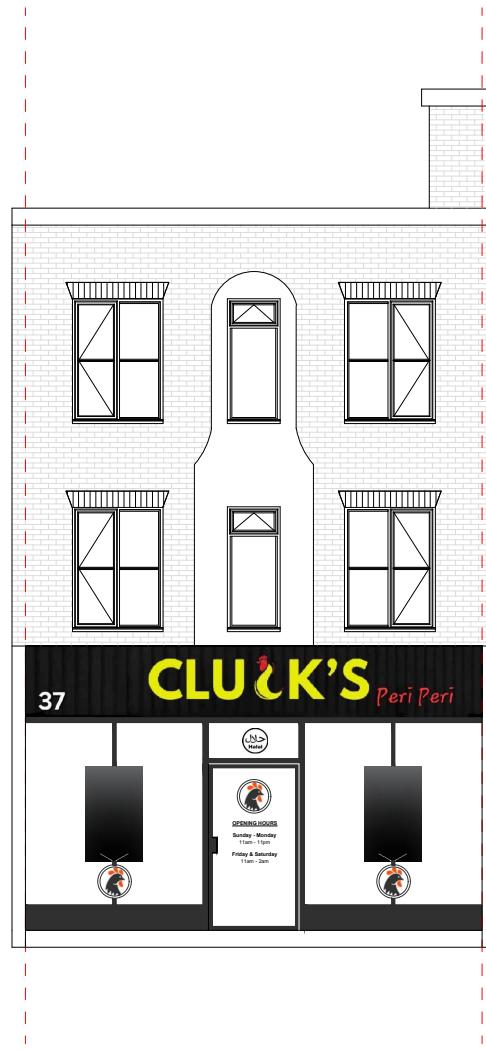

PROPOSED FRONT
ELEVATION

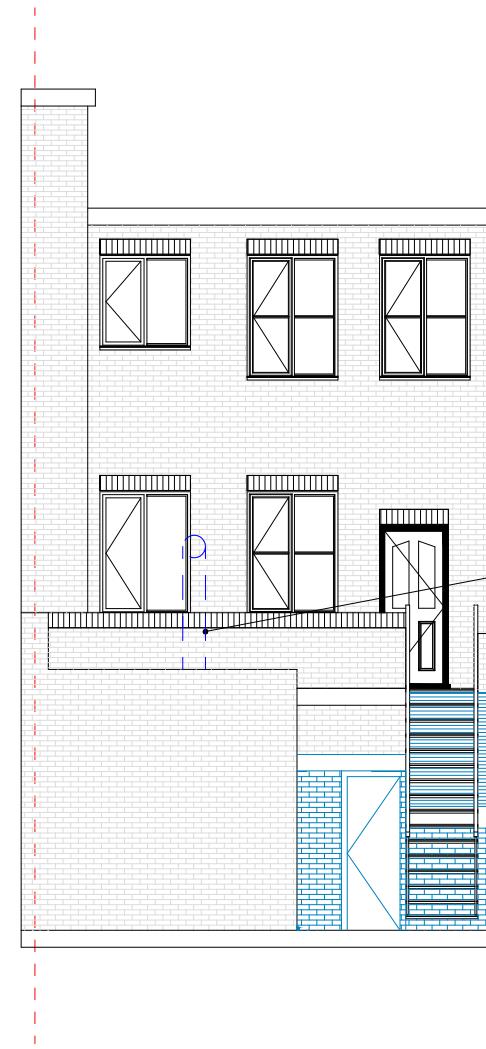

PROPOSED REAR
ELEVATION

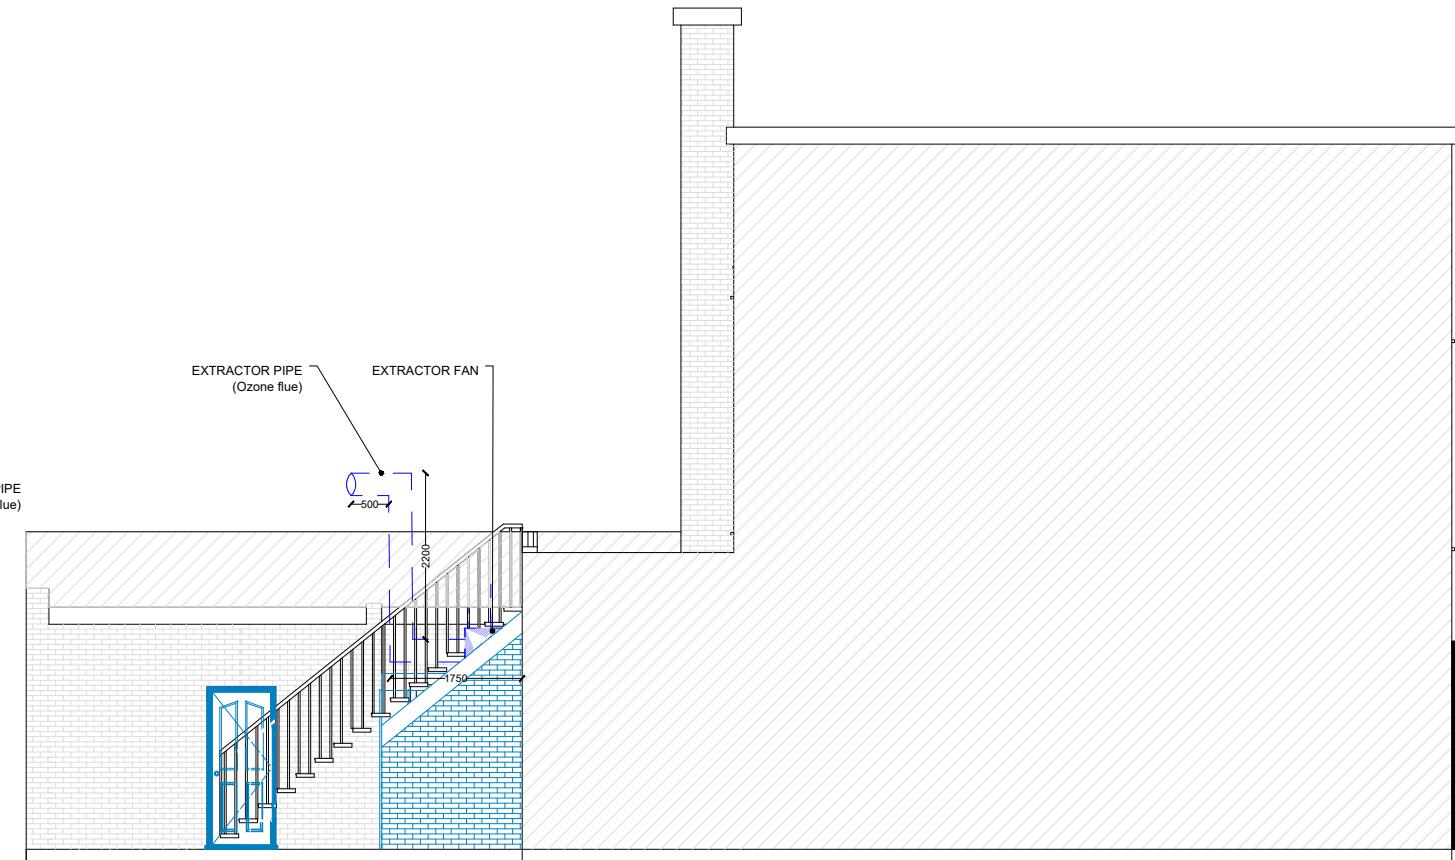

PROPOSED LEFT
ELEVATION

- DRAWINGS NOT TO BE SCALED FOR CONSTRUCTION.
- CONTRACTOR TO CHECK ALL DIMENSIONS BEFORE
ORDERING ANY STEEL WORK,
- ALL MATERIALS AND WORKMANSHIP MUST FULLY
COMPLY WITH ALL CURRENT BRITISH STANDARDS AND
CODES OF PRACTICE.
- ANY DRAWING ERRORS AND OMISSIONS TO BE
REPORTED TO NFA ARCHITECTURAL CONSULTANTS.

Client Name
.....

Project Address
37 Victoria Road, Ruislip,
HA4 9AB, England

Section
SHOP

Stage
ARCHITECTURAL PLANNING

Drawing Title
ELEVATIONS

Drawing Status
FOR APPROVAL

- EXISTING STRUCTURE
- STR. TO BE DEMOLISHED
- PROPOSED STRUCTURE

0	1	2	4
Drawing No.	PLANNING - 004		
Revision No.	03		
Scale at A3	1:100		
Date	24-06-2025		