



SCALE: 1:1250

LOCATION PLAN

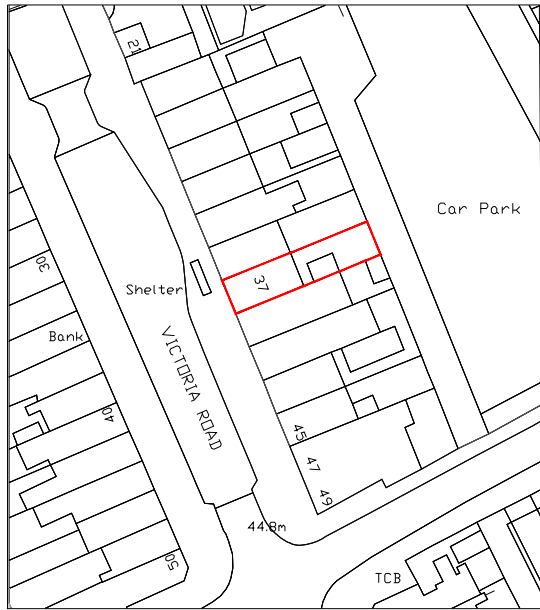

SCALE: 1:1500

BLOCK PLAN

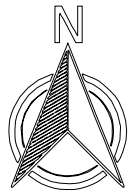

- DRAWINGS NOT TO BE SCALED FOR CONSTRUCTION. - CONTRACTOR TO CHECK ALL DIMENSIONS BEFORE ORDERING ANY STEEL WORK, - ALL MATERIALS AND WORKMANSHIP MUST FULLY COMPLY WITH ALL CURRENT BRITISH STANDARDS AND	Client Name	Section	Drawing Title	EXISTING STRUCTURE STR. TO BE DEMOLISHED PROPOSED STRUCTURE		Project No.
		COMMERCIAL	SITE PLANS			Drawing No. B001
	Project Address	Stage	Drawing Status			Revision No.
	37 Victoria Road, Ruislip, HA4 9AB	ARCHITECTURAL PLANNING	FOR APPROVAL			Scale at A3 1:100
						Date 10-04-2025