



EXISTING GROUND FLOOR PLAN

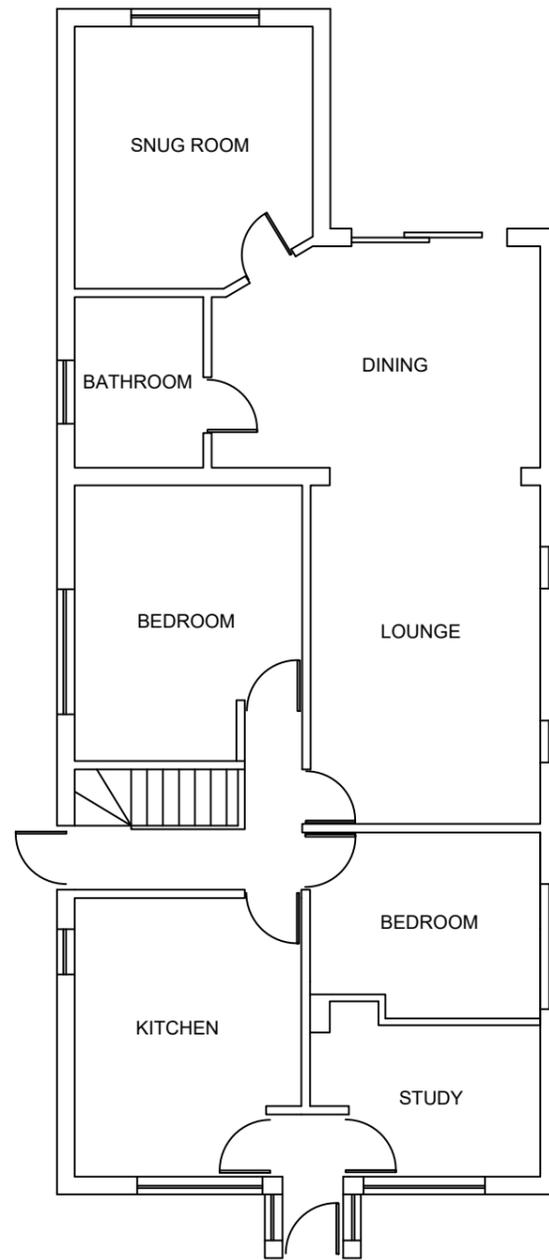


PROPOSED GROUND FLOOR PLAN

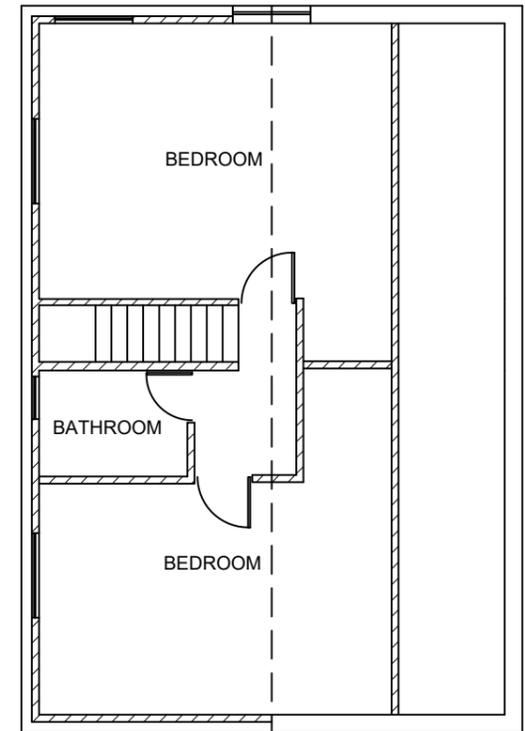

PROPOSED LOFT FLOOR PLAN



Scale bar 1:50

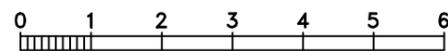

Scale bar 1:100

Note

ALL DIMENSIONS TO BE CHECKED AND VERIFIED ON SITE BEFORE CONSTRUCTION PHASE.

DO NOT SCALE FROM THIS DRAWING.

ANY AREAS INDICATED ON THIS DRAWING ARE FOR GUIDANCE ONLY AND NO RESPONSIBILITY IS TAKEN FOR THEIR ACCURACY.

Client

Drawing Title

EXISTING AND PROPOSED FLOOR PLANS

Job Title

PROPOSED LOFT EXTENSION AT:  
45 BOURN AVENUE,  
UXBRIDGE,  
UB8 3AR

Scale 1:100

Date APRIL 2025

Drawing No.  
45/BA/01b