


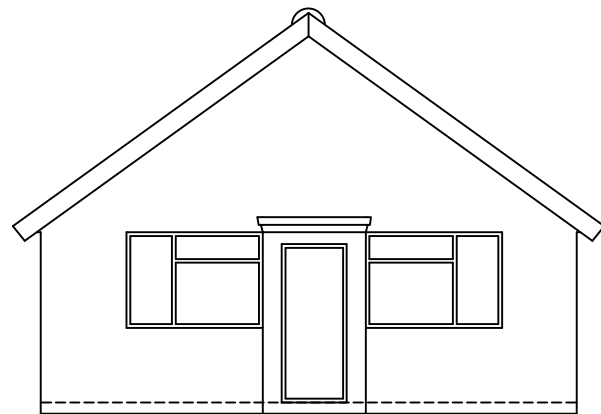


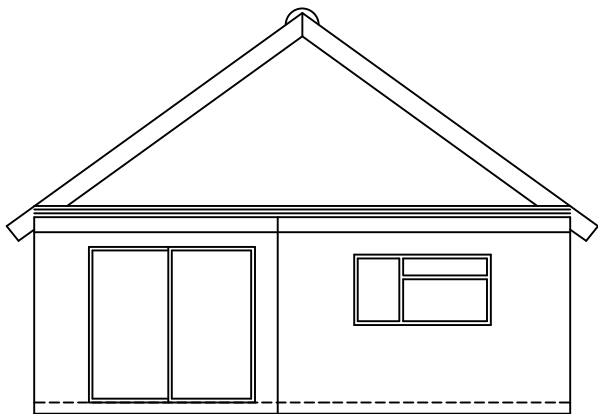

EXISTING FRONT ELEVATION

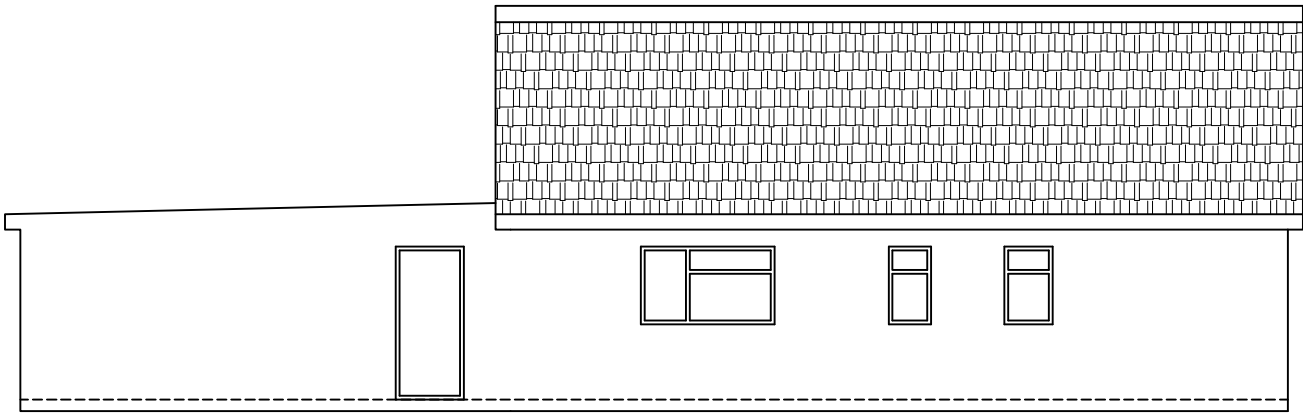

EXISTING REAR ELEVATION

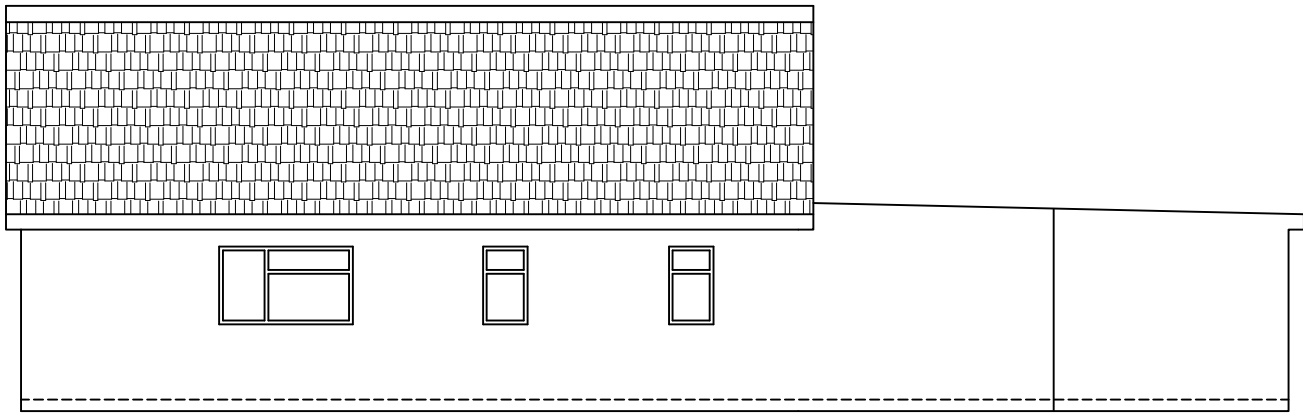

EXISTING SIDE ELEVATIONS

0123 Scale bar 1:50 0123456 Scale bar 1:100 <td> Note ALL DIMENSIONS TO BE CHECKED AND VERIFIED ON SITE BEFORE CONSTRUCTION PHASE. DO NOT SCALE FROM THIS DRAWING. ANY AREAS INDICATED ON THIS DRAWING ARE FOR GUIDANCE ONLY AND NO RESPONSIBILITY IS TAKEN FOR THEIR ACCURACY. </td><td> Client Drawing Title EXISTING ELEVATIONS </td><td> Job Title PROPOSED LOFT EXTENSION AT: 45 BOURN AVENUE, UXBRIDGE, UB8 3AR </td><td> Scale1:100 DateAPRIL 2025 Drawing No. 45/BA/02 </td>	Note ALL DIMENSIONS TO BE CHECKED AND VERIFIED ON SITE BEFORE CONSTRUCTION PHASE. DO NOT SCALE FROM THIS DRAWING. ANY AREAS INDICATED ON THIS DRAWING ARE FOR GUIDANCE ONLY AND NO RESPONSIBILITY IS TAKEN FOR THEIR ACCURACY.	Client Drawing Title EXISTING ELEVATIONS	Job Title PROPOSED LOFT EXTENSION AT: 45 BOURN AVENUE, UXBRIDGE, UB8 3AR	Scale1:100 DateAPRIL 2025 Drawing No. 45/BA/02
--	--	---	--	---