


ALL NEW EXTERNAL MATERIALS TO MATCH, AS CLOSE AS POSSIBLE, TO EXISTING EXTERNAL MATERIALS.

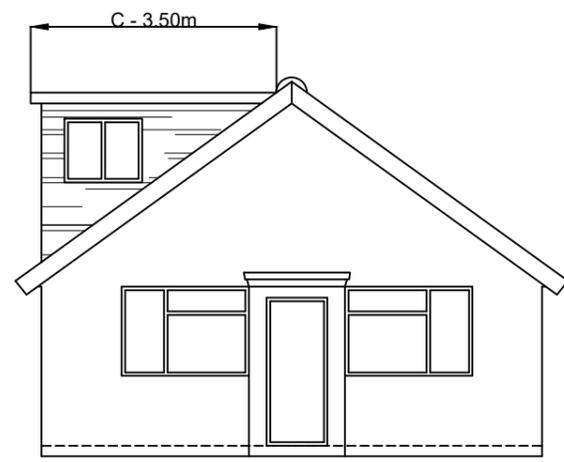

PROPOSED FRONT ELEVATION



PROPOSED REAR ELEVATION


VOLUME CALCULATION:

DORMER:


$$A-10.00 \times B-2.40 \times C-3.50 \times \frac{1}{2} = 42.00m^3$$

TOTAL:- 42.00m³


ROOF LIGHTS WILL NOT PROTRUDE MORE THAN 150mm FROM THE ORIGINAL ROOF SLOPE

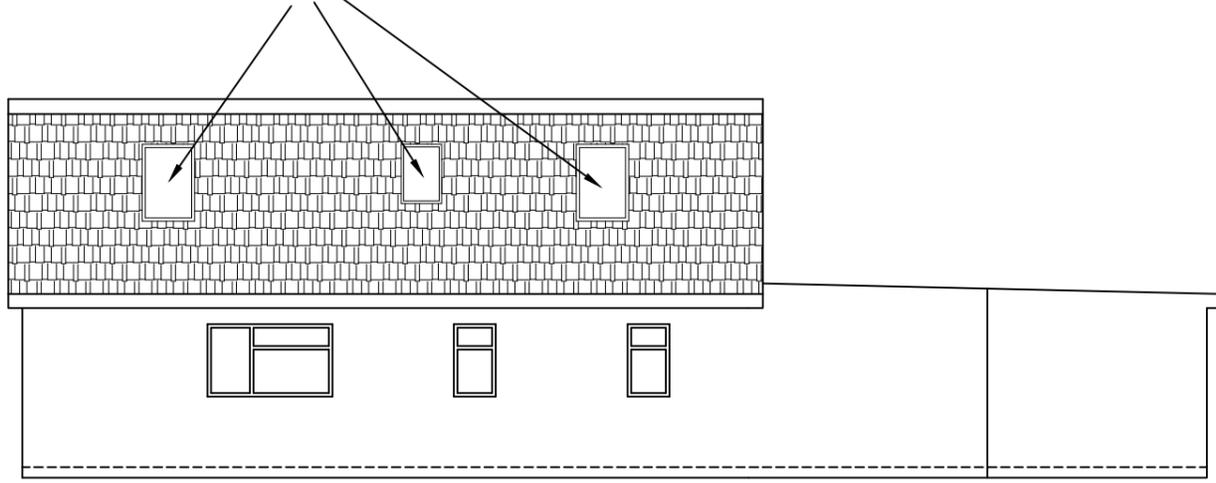


OBSCURE WINDOWS

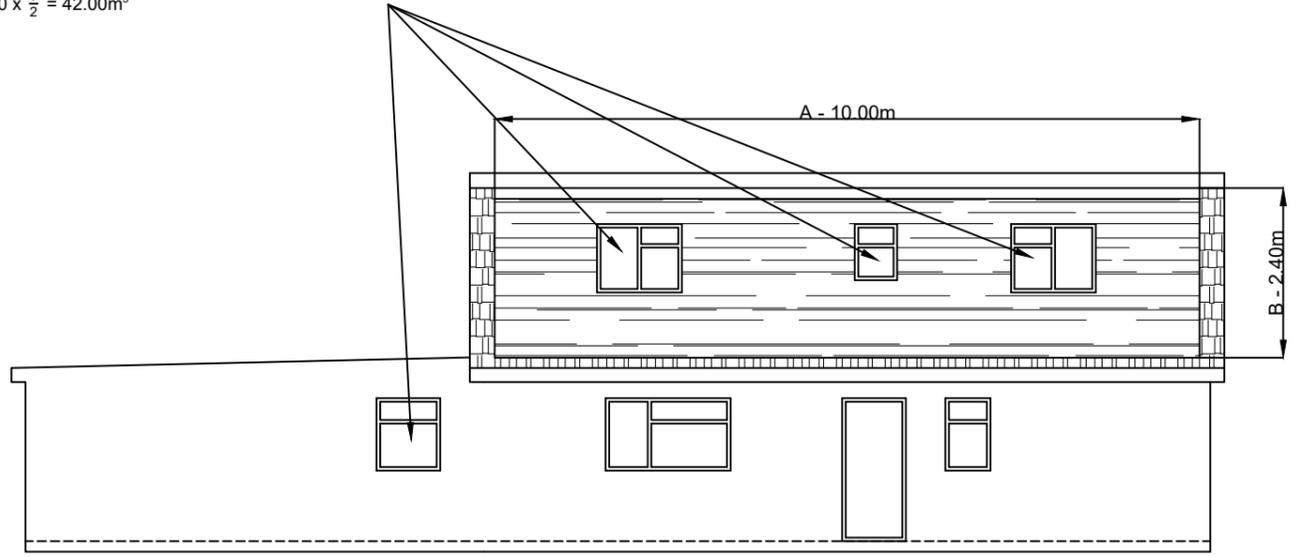

PROPOSED SIDE ELEVATIONS

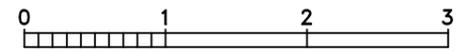

Scale bar 1:50

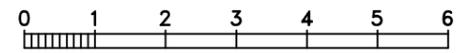

Scale bar 1:100

Note
 ALL DIMENSIONS TO BE CHECKED AND VERIFIED ON SITE BEFORE CONSTRUCTION PHASE.
 DO NOT SCALE FROM THIS DRAWING.
 ANY AREAS INDICATED ON THIS DRAWING ARE FOR GUIDANCE ONLY AND NO RESPONSIBILITY IS TAKEN FOR THEIR ACCURACY.

Client
 Drawing Title
 PROPOSED ELEVATIONS

Job Title
 PROPOSED LOFT EXTENSION AT:
 45 BOURN AVENUE,
 UXBRIDGE,
 UB8 3AR

Scale 1:100
 Date APRIL 2025
 Drawing No. 45/BA/03b