

RAYNTON DRIVE

20

18


16

14

12

10

8

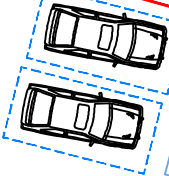

First Floor  
Extension

Rear Extension  
already Built

existing  
extension to be  
completed


part garage to  
be demolished

remaining  
garden area is  
greater than  
50% after the  
proposal

Rear  
Extension  
already  
Built



1:250

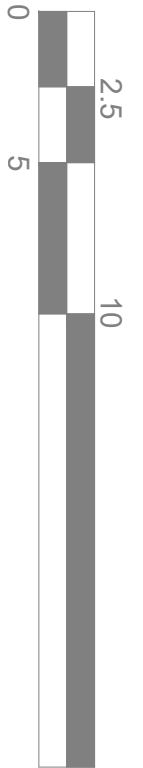

25 Meter

Site Plan

Scale: 1:250

Scale: 1:250@A4

Date: MAY 25

Drawing No.:  
SG-02-Site

Drawn By: RP

Site Address

14 Raynton Drive  
Hayes  
UB4 8BD

Revision Date:


e:mail - nisarg@hotmail.com  
(M) +44 (0) 7951491310



Art @ Rooshika