

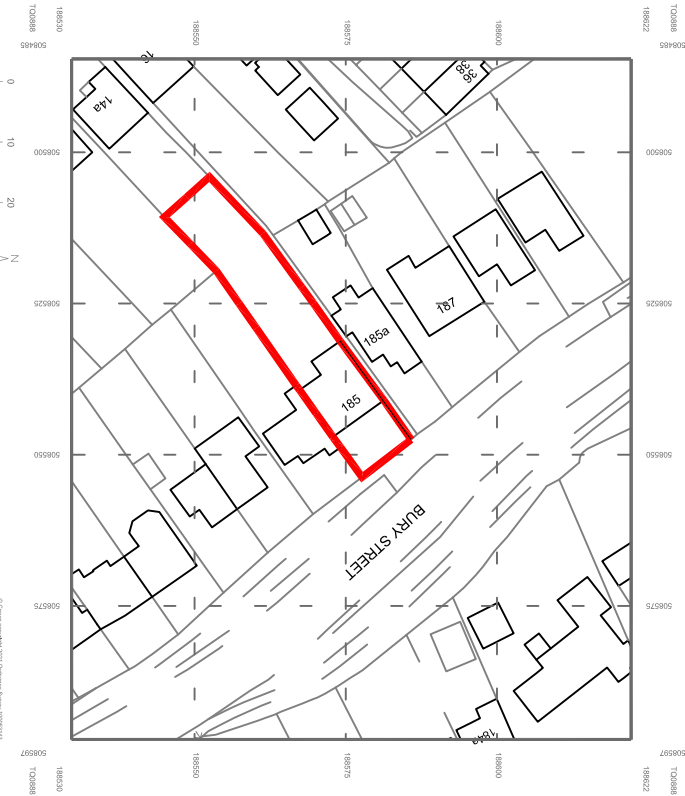
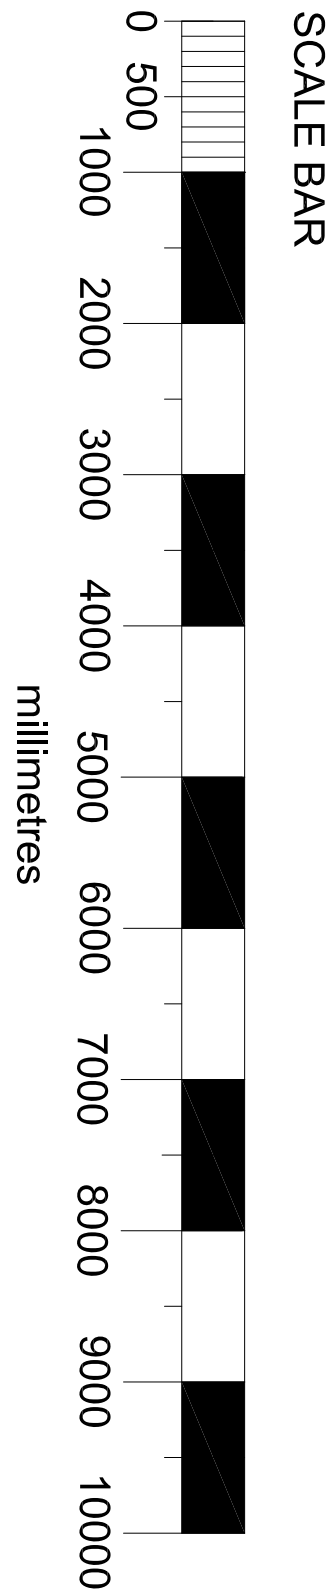
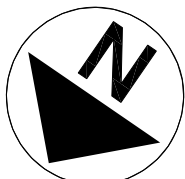
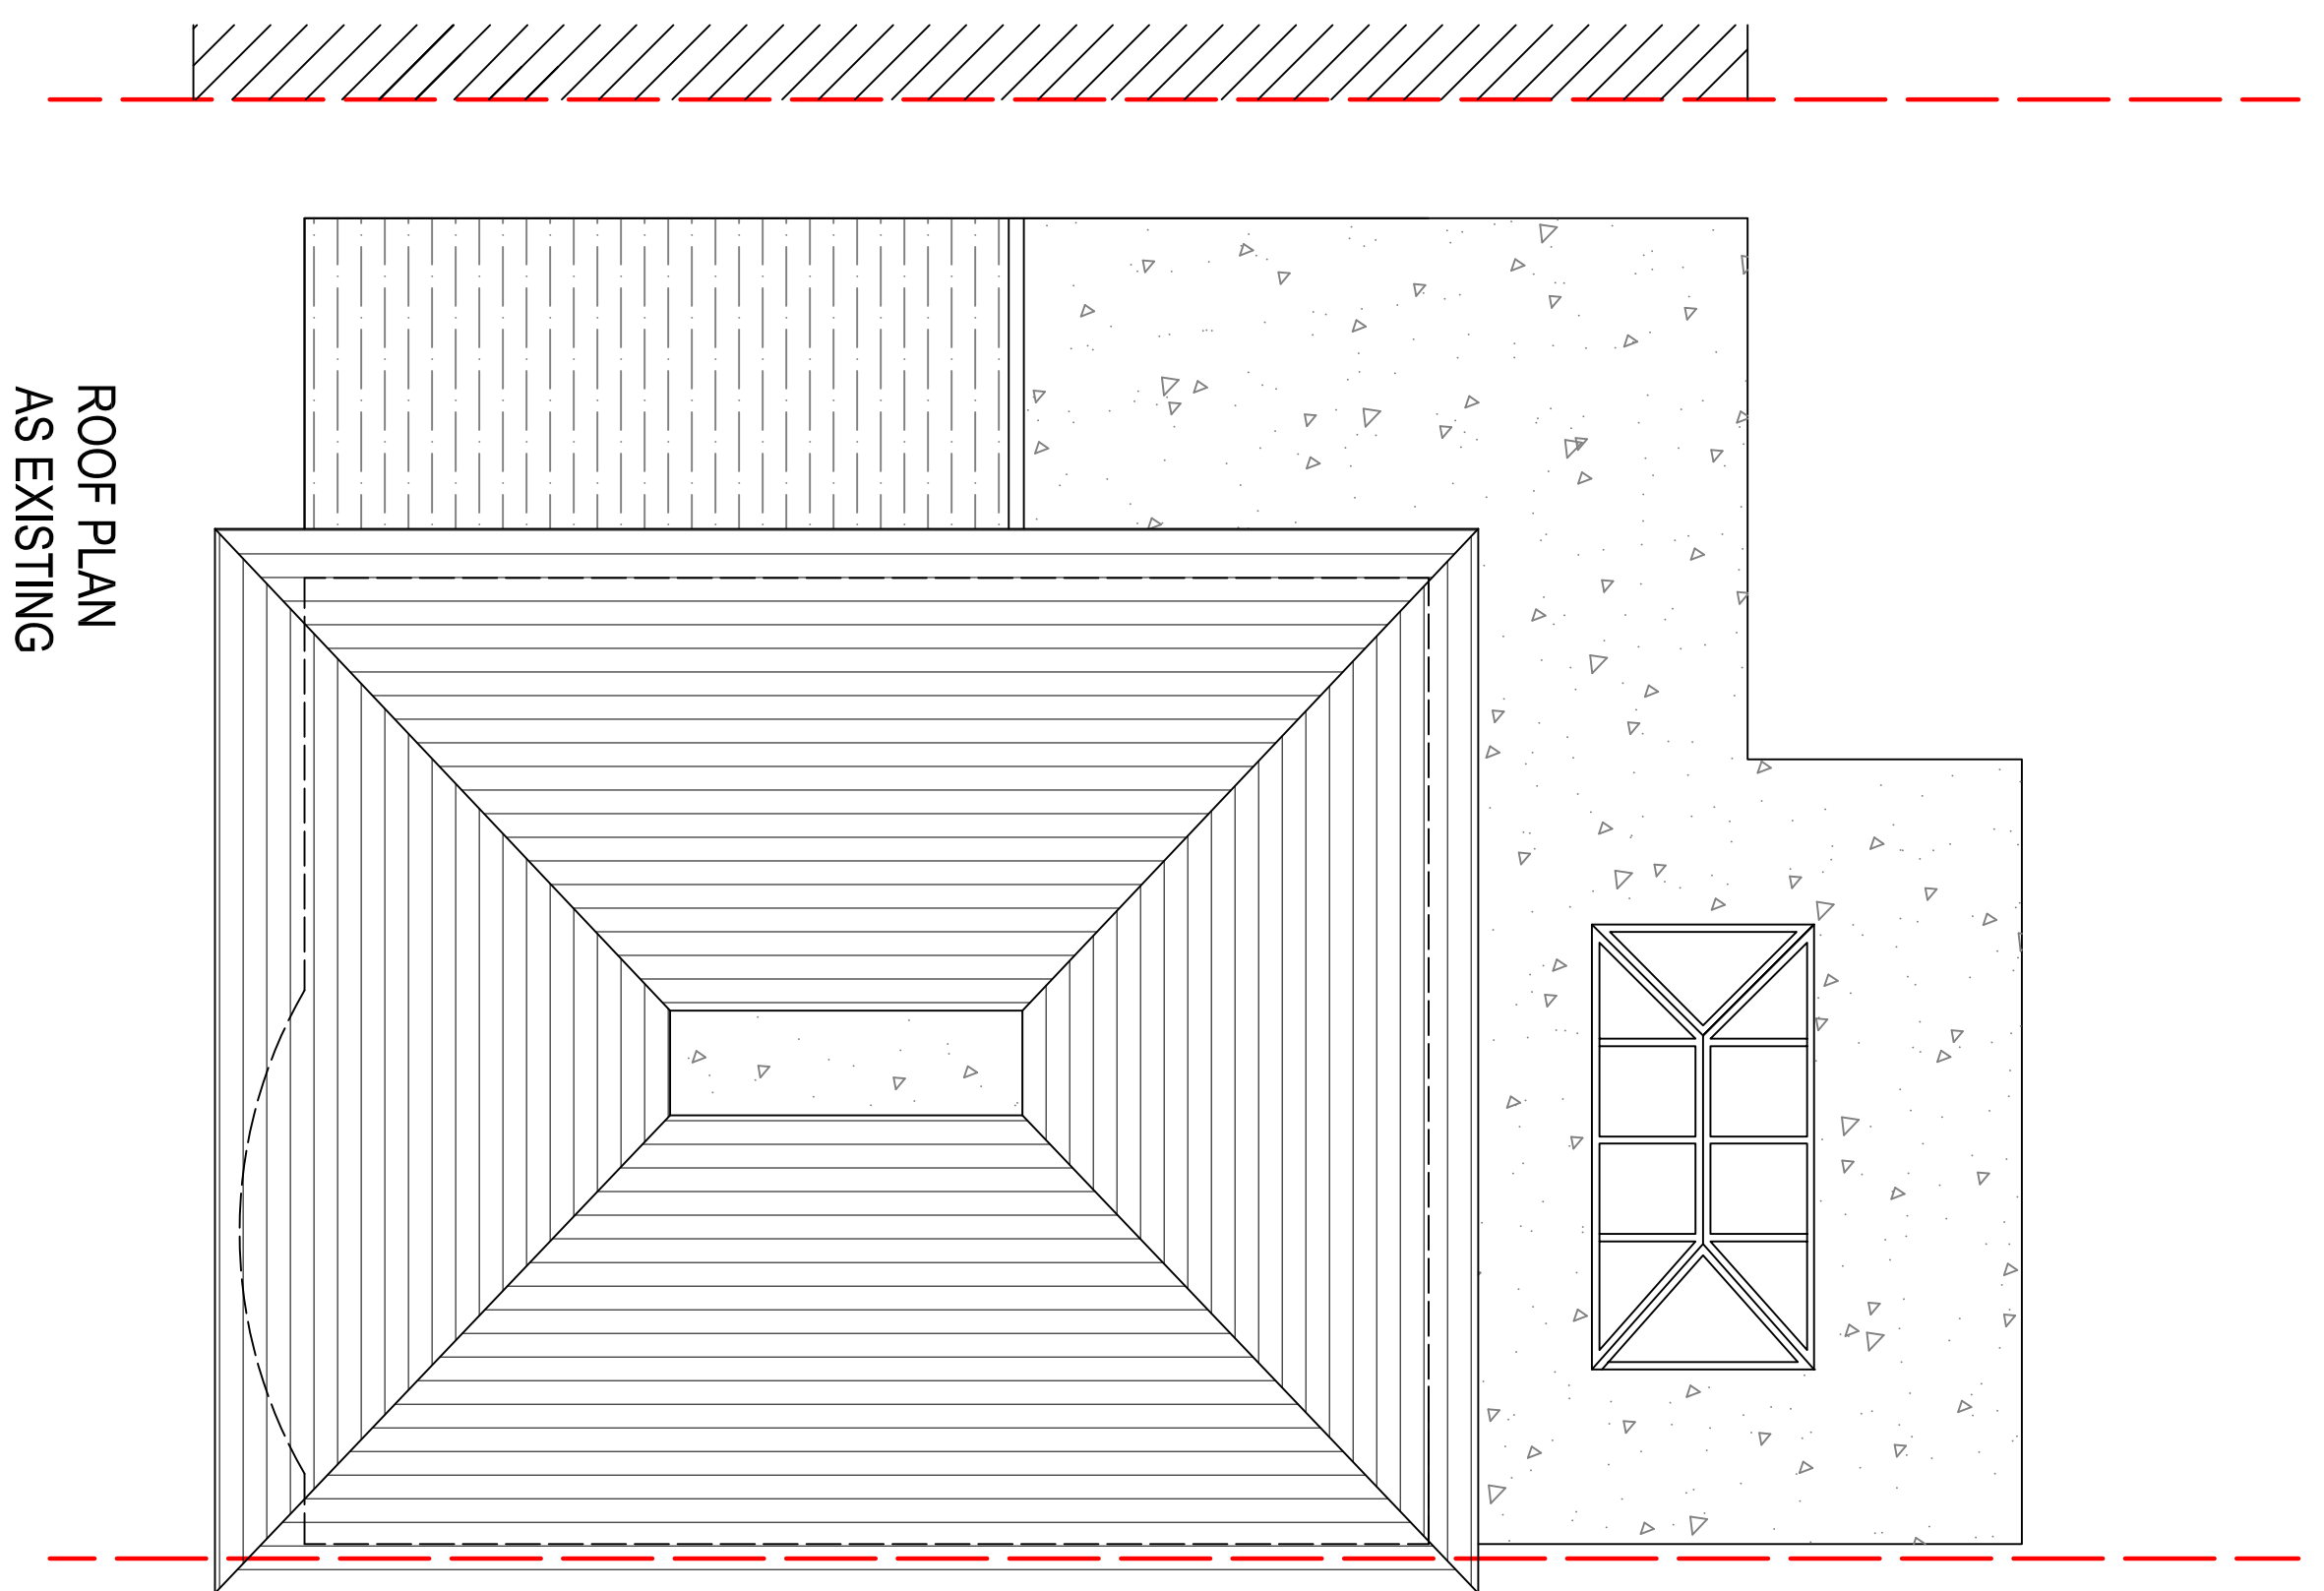


NOTE TO CONTRACTOR: This drawing is to be confirmed on site prior to construction. All works are to comply with current UK Building Regulations and all materials used must be reported immediately to the designer. Copyright remains the property of Natalie Horner.

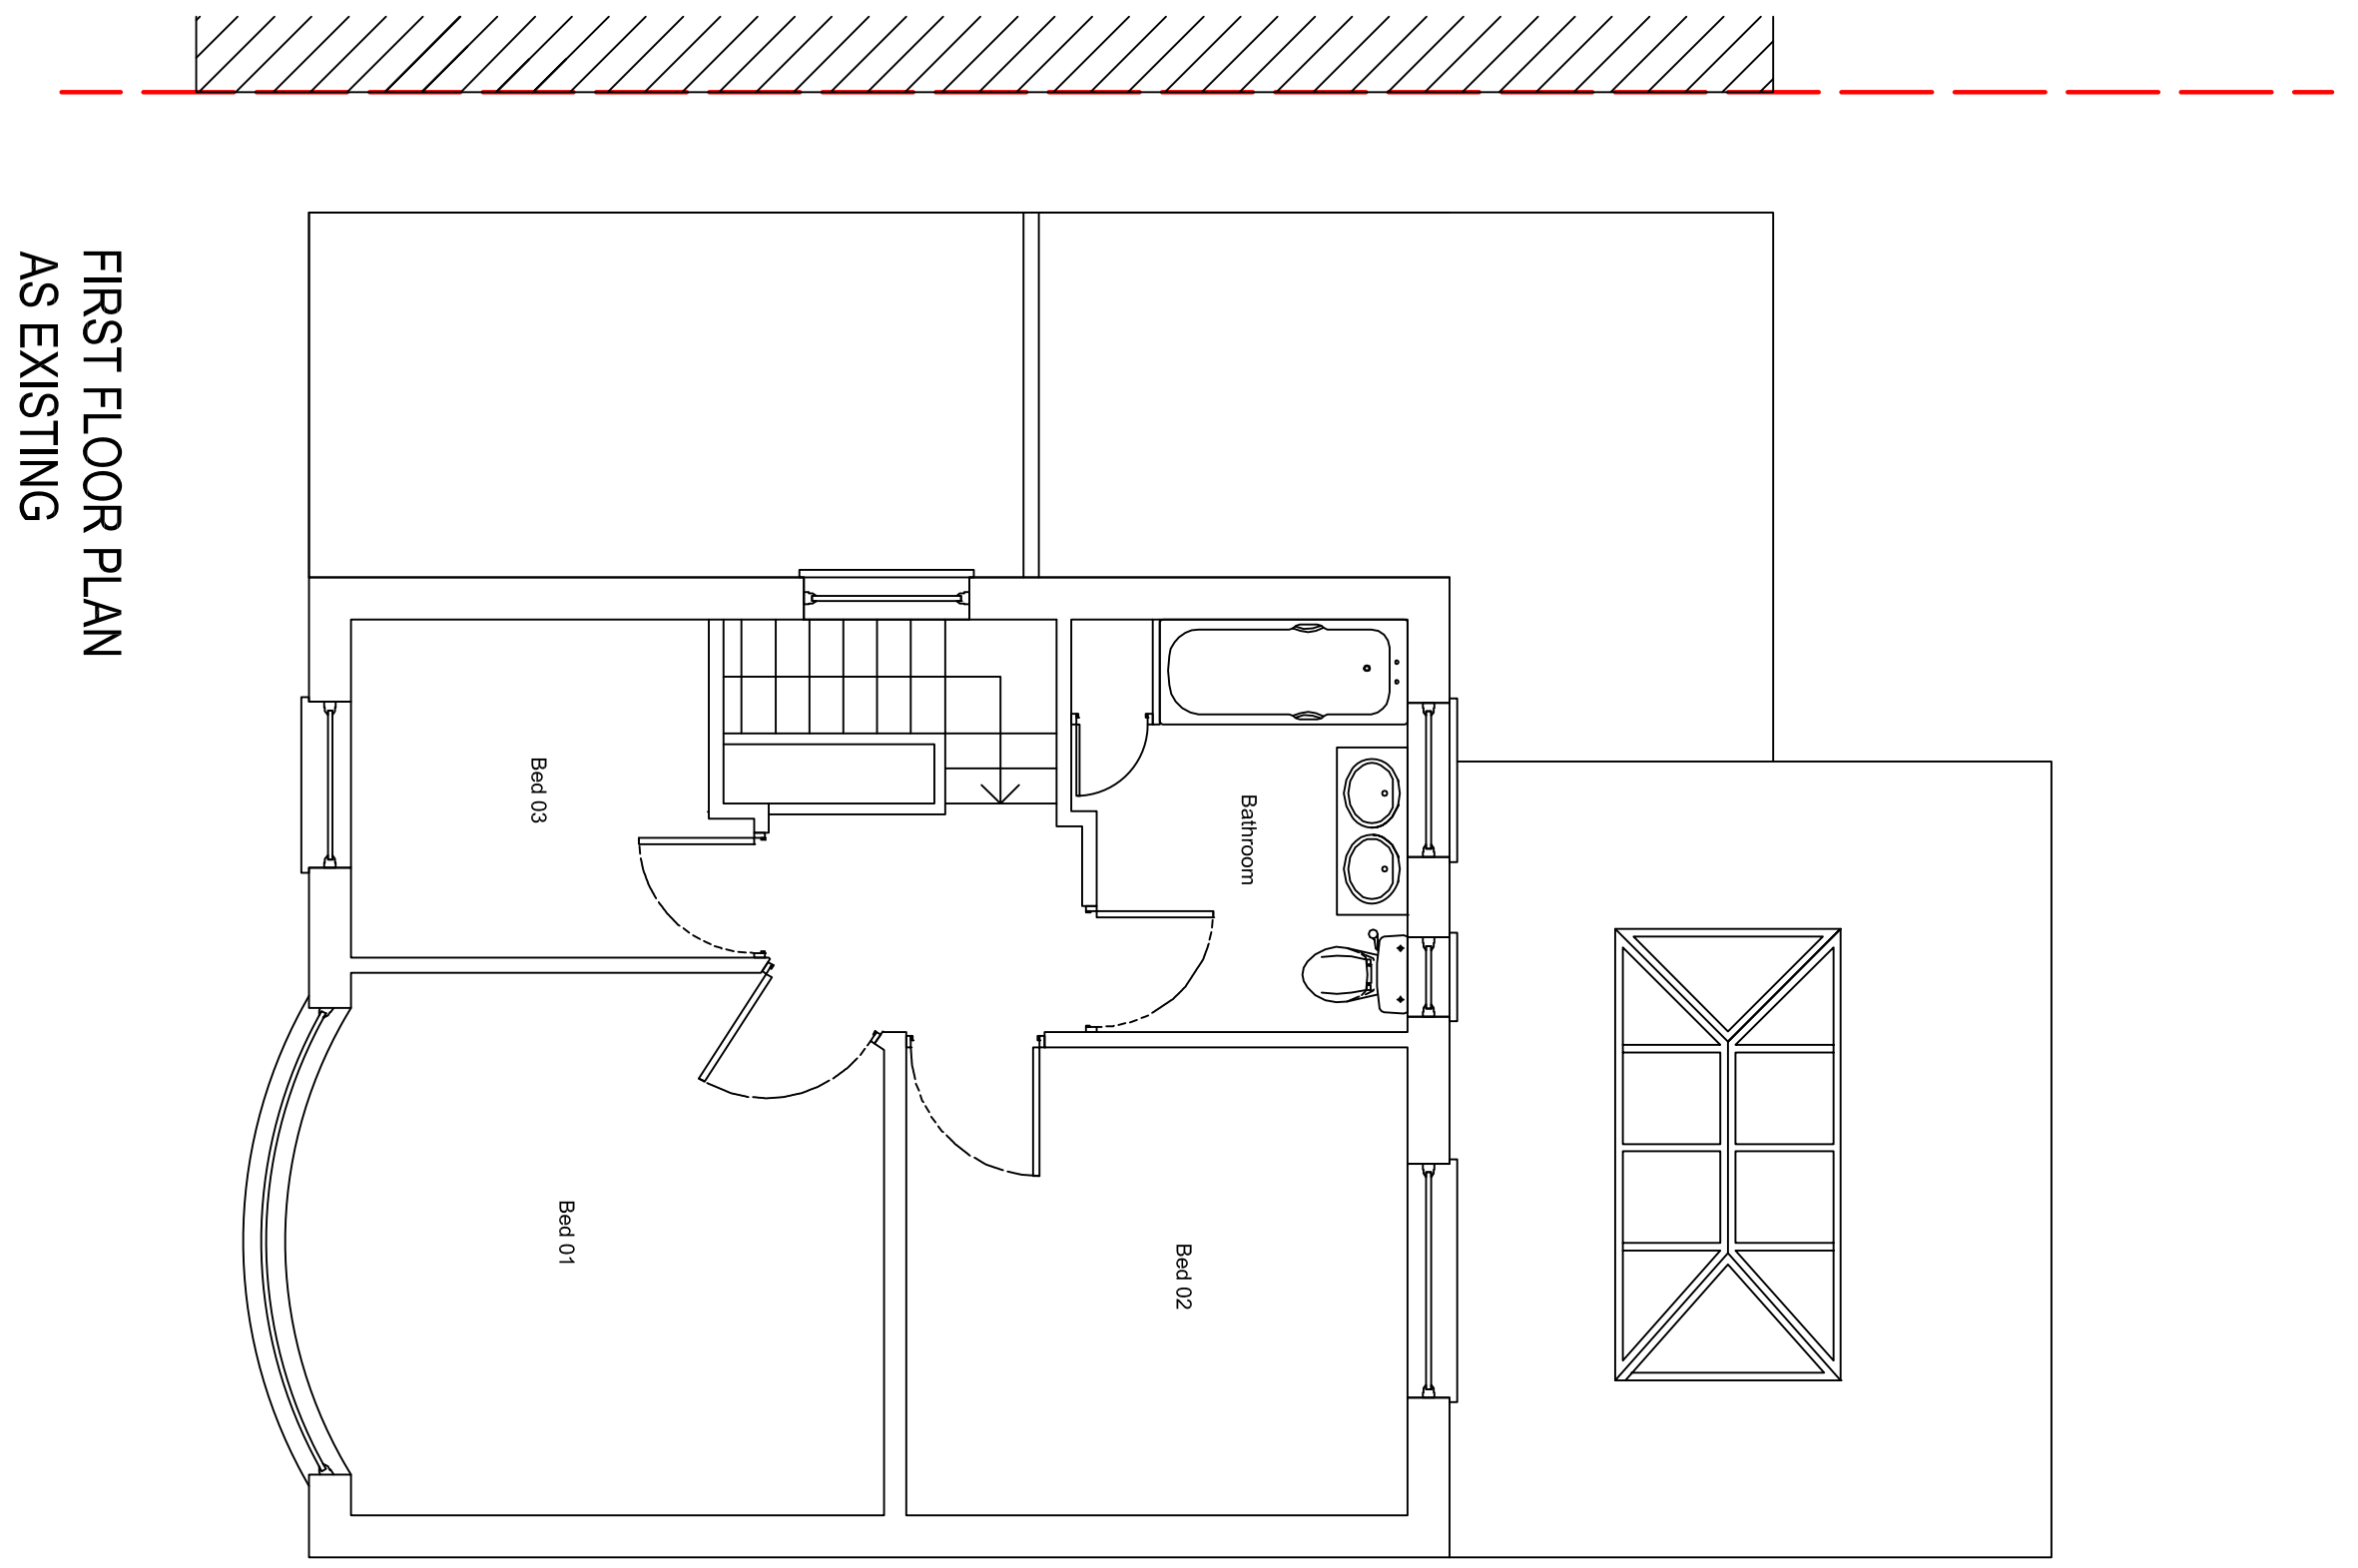

SITE PLAN
1:1250@A1 / 1:2500@A3

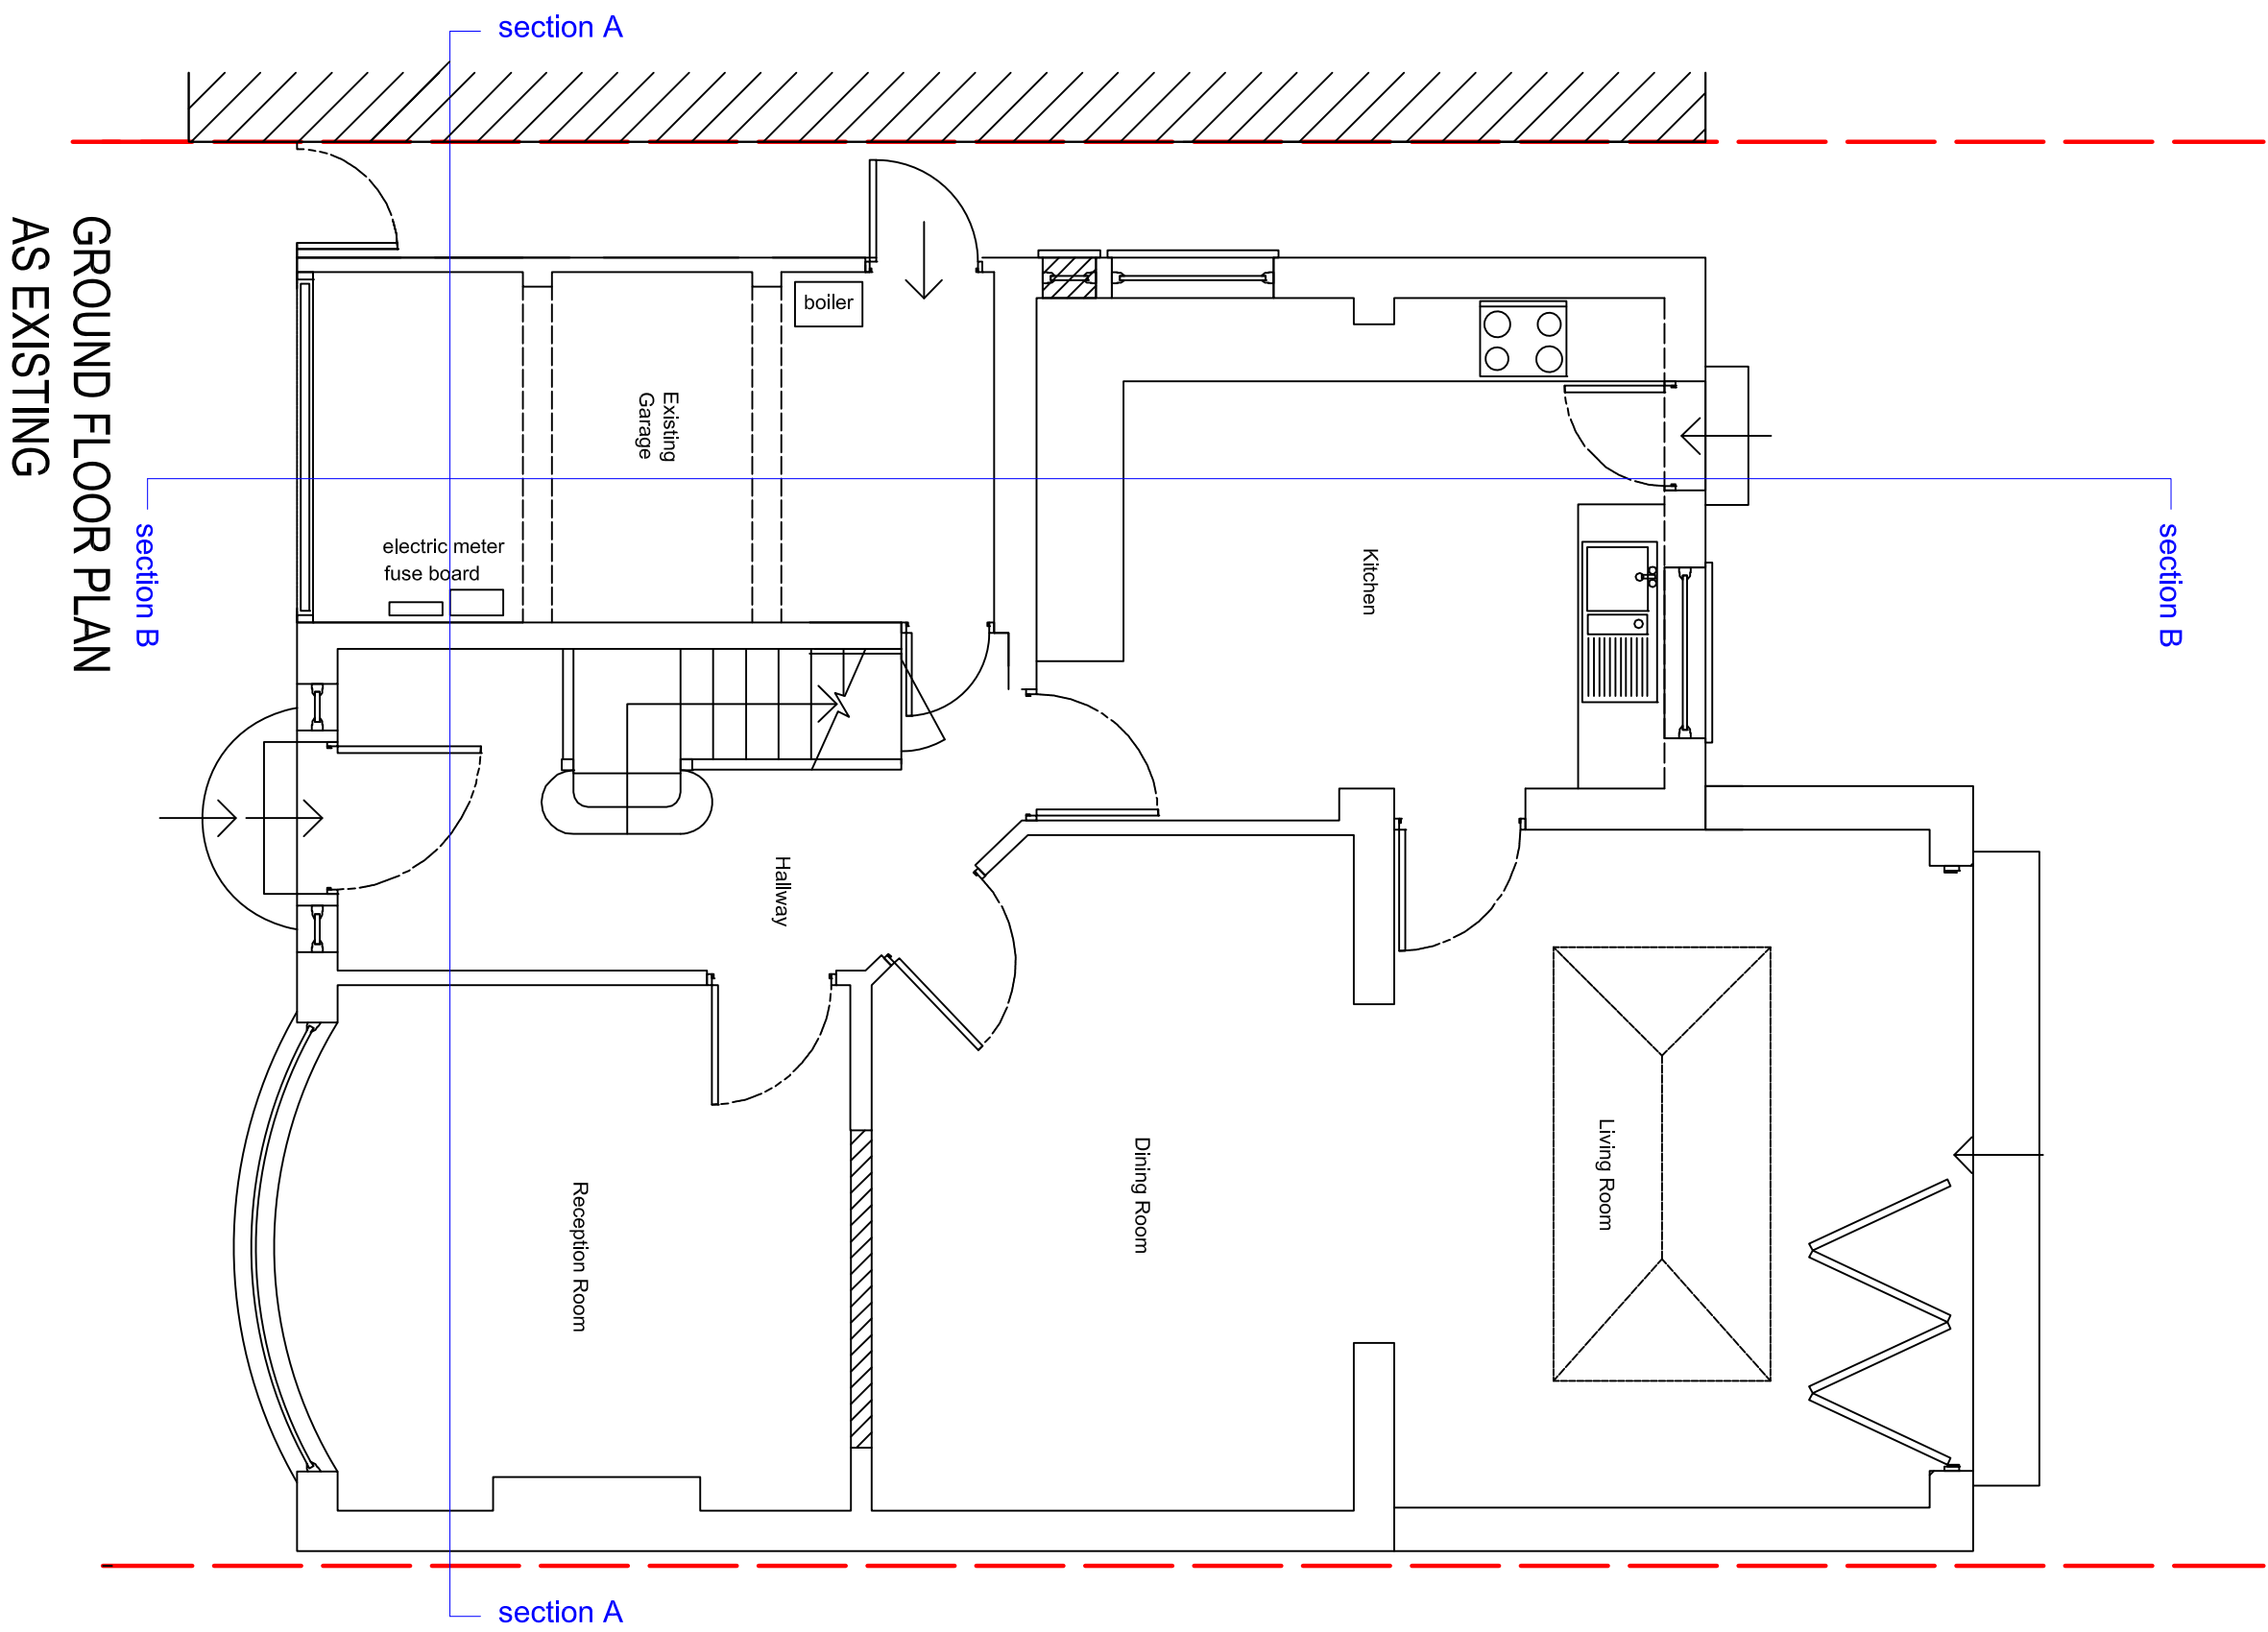

PROJECT: 165 BURY STREET ROSLIP 1941 71N			
CLIENT: MR AND MRS SKOVIRON			
PLANS AS EXISTING			
Scale 1:1250@A1 1:2500@A3	Drawn MH	Date 04.02.21	
Project 00115	Drawing No 002	Revision	

PLEASE DO NOT CONSTRUCT FROM THIS DRAWING	
REV / DESCRIPTION	DATE
PLANNING	

