
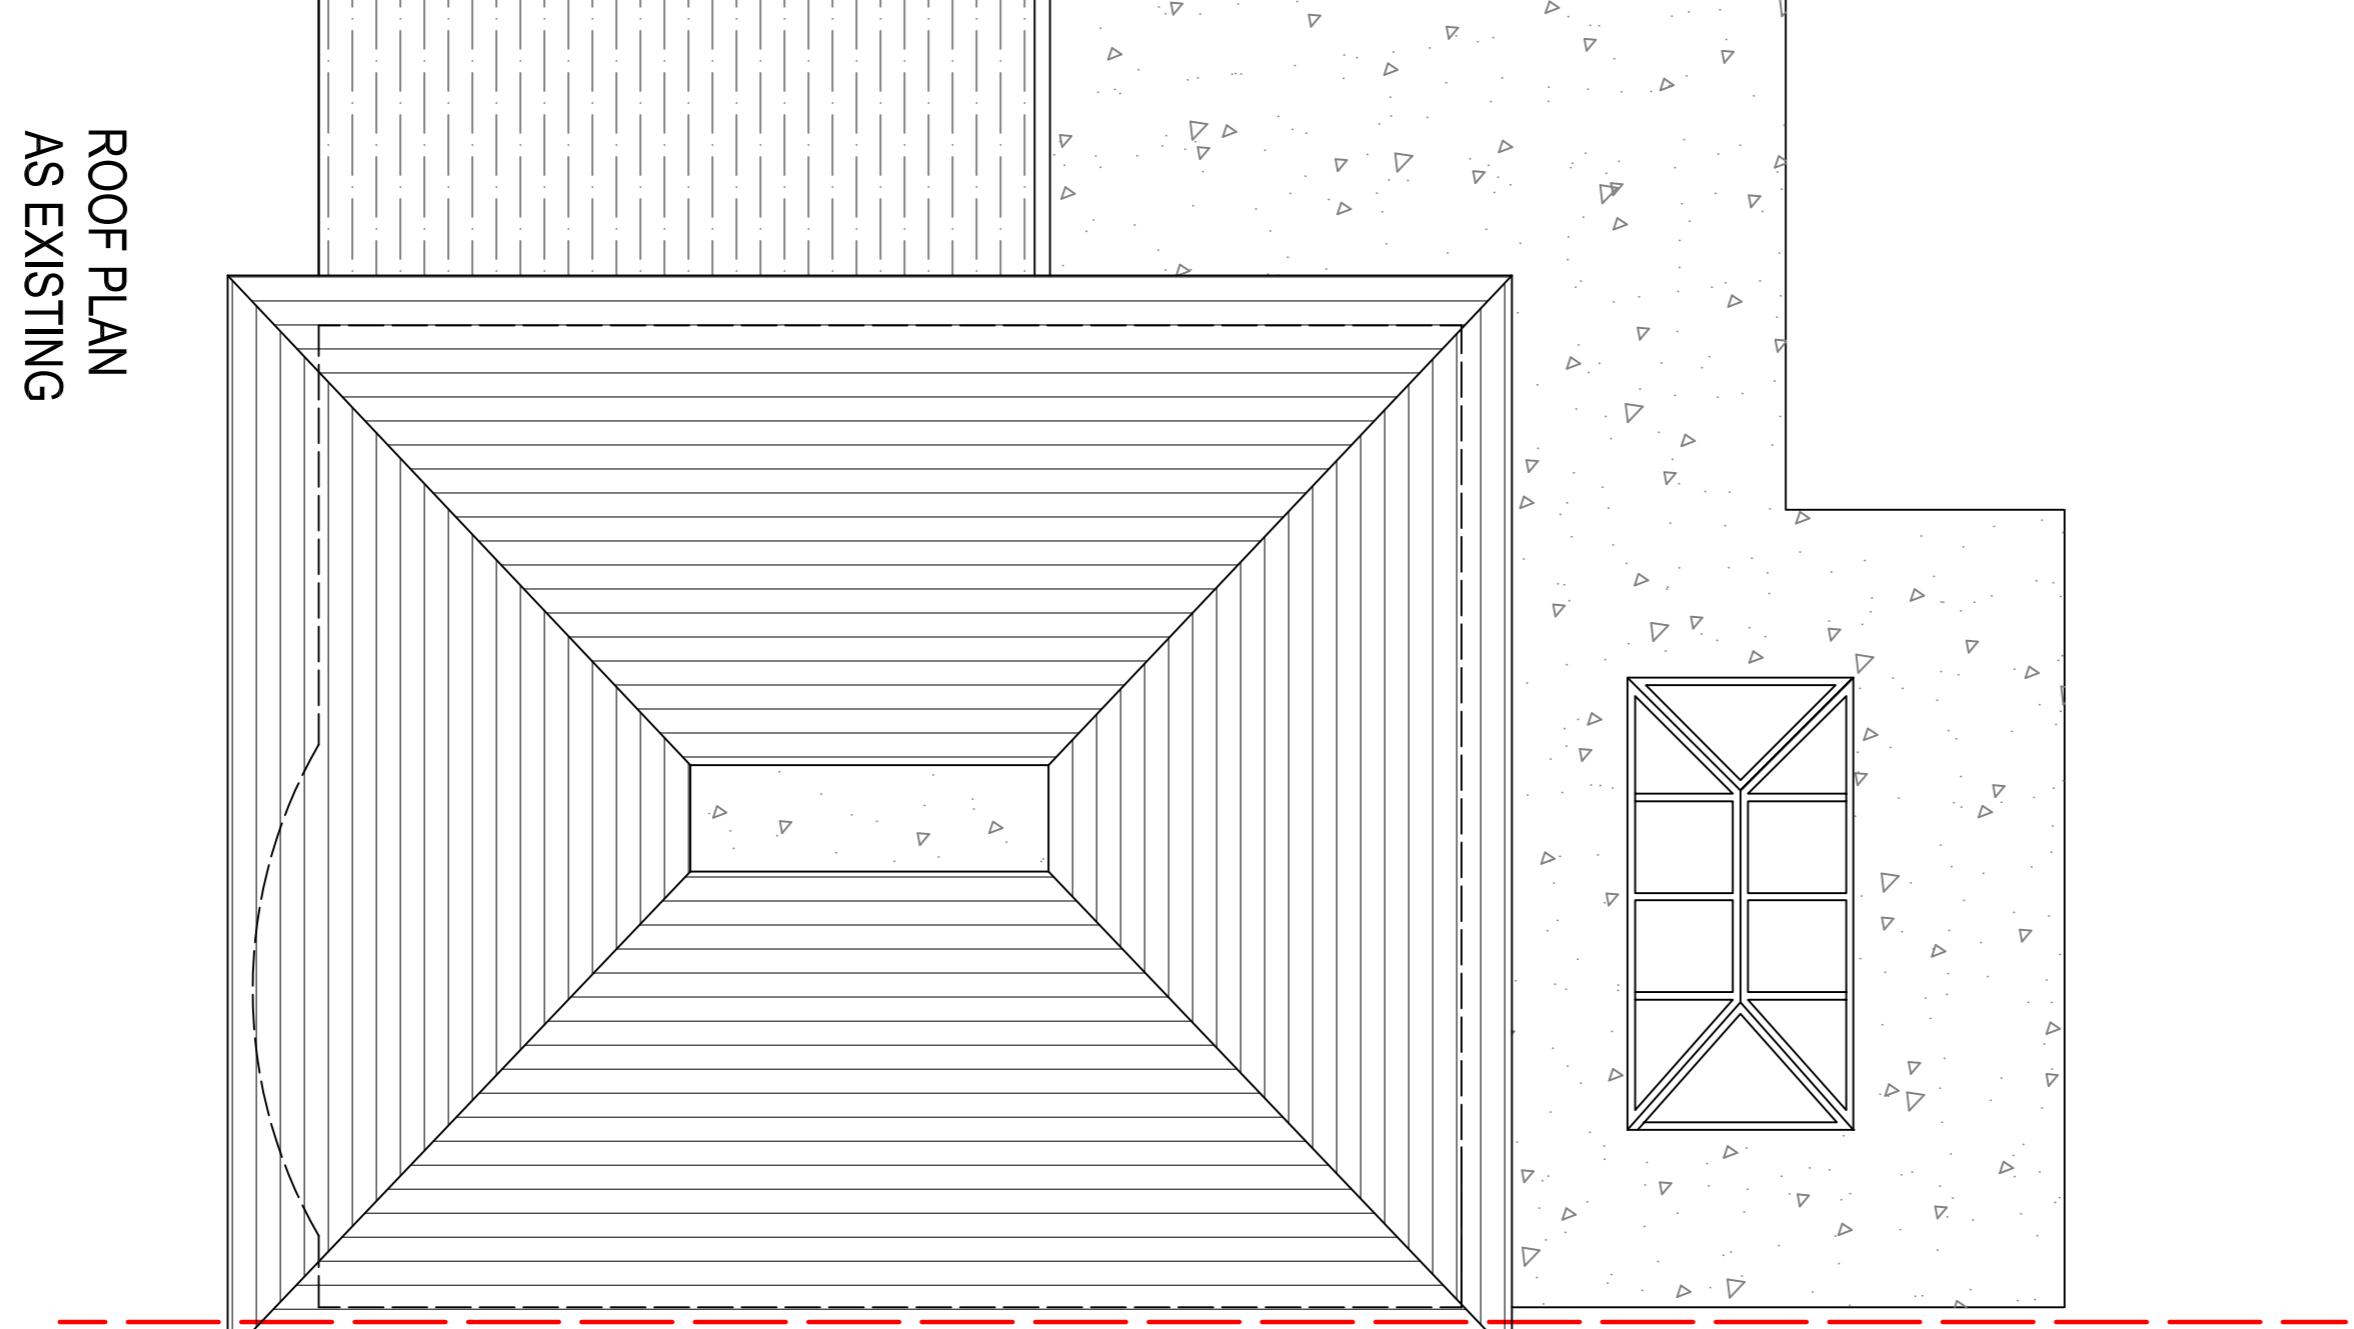
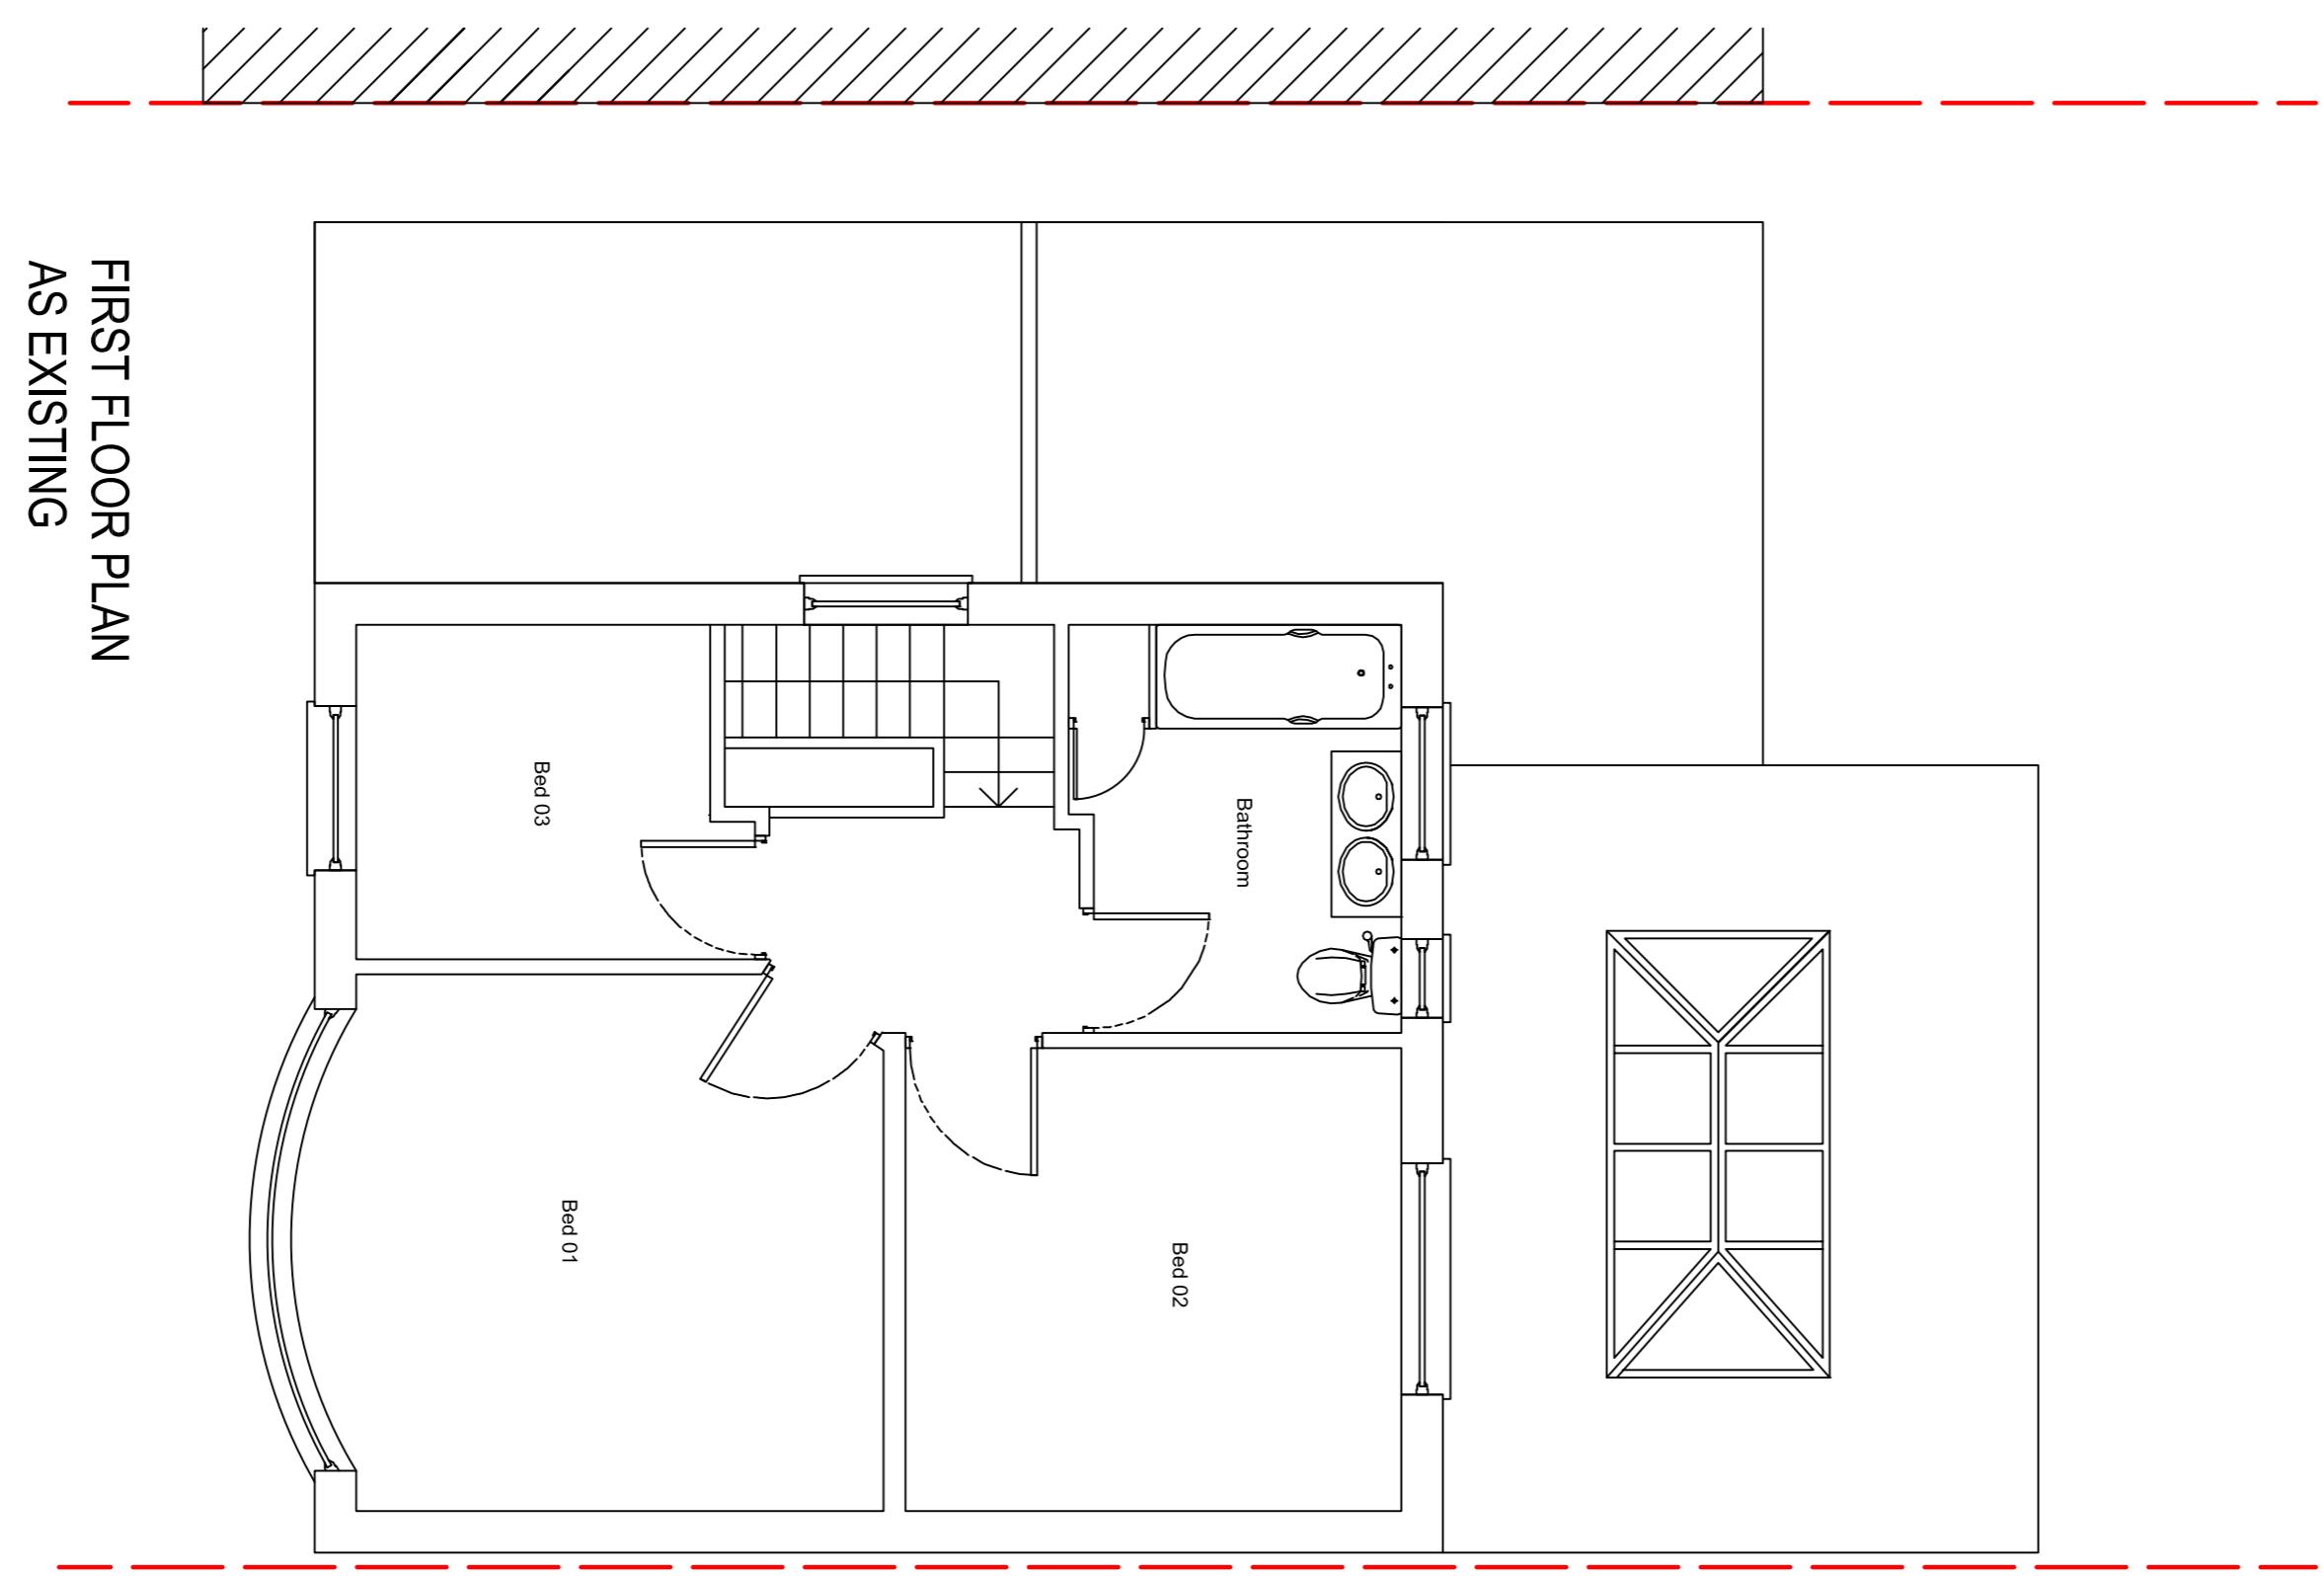
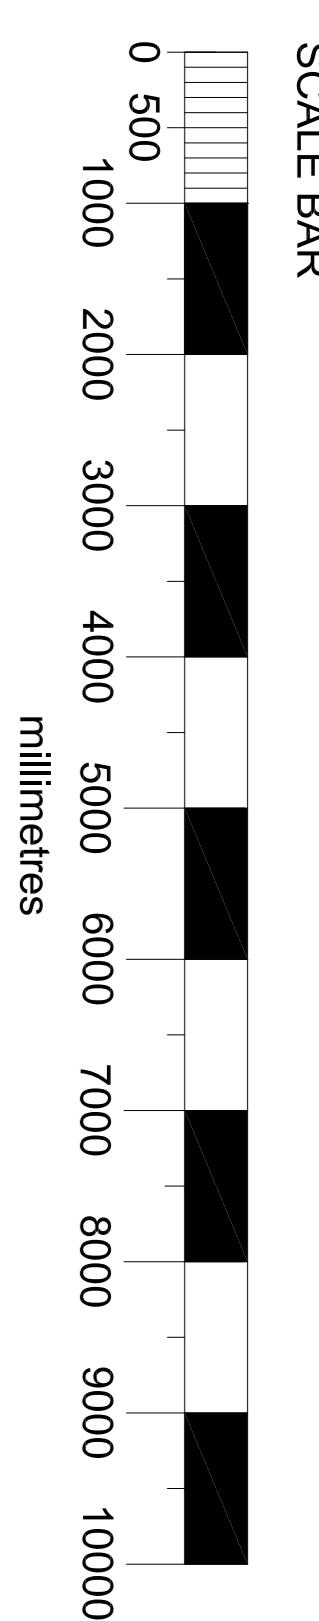


SITE PLAN
1.1250@A1 / 1.2500@A3

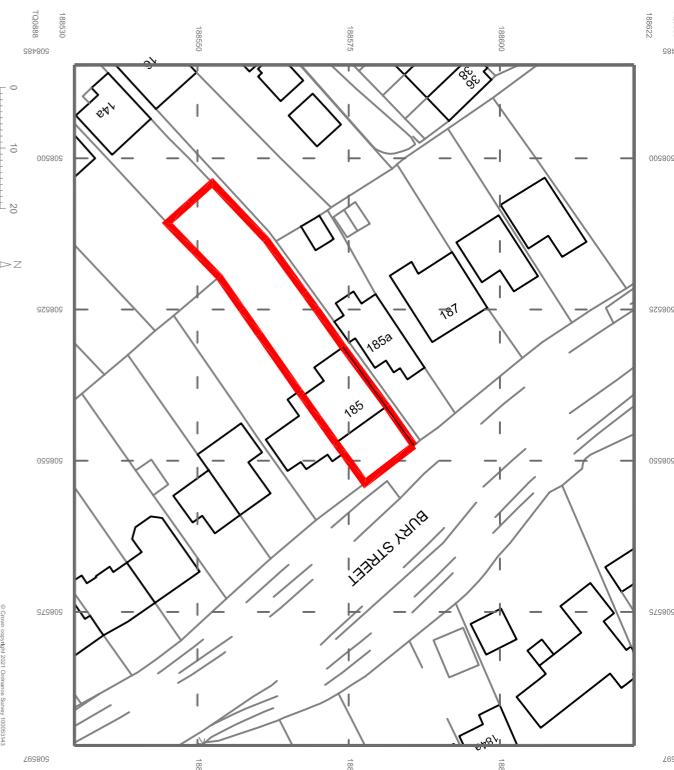

NOTE TO CONTRACTOR
All figured dimensions are to be confirmed
on site prior to construction. All dimensions
are in metres. Any dimensions given in millimetres
are approximate and are to be confirmed
immediately to the designer.
Copyright remains the property of Nuhorne
Homer

PLANNING
PLEASE DO NOT CONSTRUCT FROM THIS DRAWING

REV. DESCRIPTION

DATE



Nuhorne
Homer

PROJECT:
185 RUSSELL STREET

RUSSELL
STREET

H44 7TN

Architect: Dugopolski Associates
E: matija@matjidakassociates.com
T: 0121 359 0700

CLIENT:
MR AND MRS SKOURON

PLANS
AS EXISTING

Scale
1:1000
(or as specified)

Drawn
N

Date
23.1.20

Project
Drawing No.
Revision
100

