




NOTE TO CONTRACTOR  
All figured dimensions are to be confirmed on site prior to construction. All works are to be carried out in accordance with the Building Regulations. Any discrepancies are to be reported immediately to the designer. The designer's drawings remain the property of 'Habitat Home'.

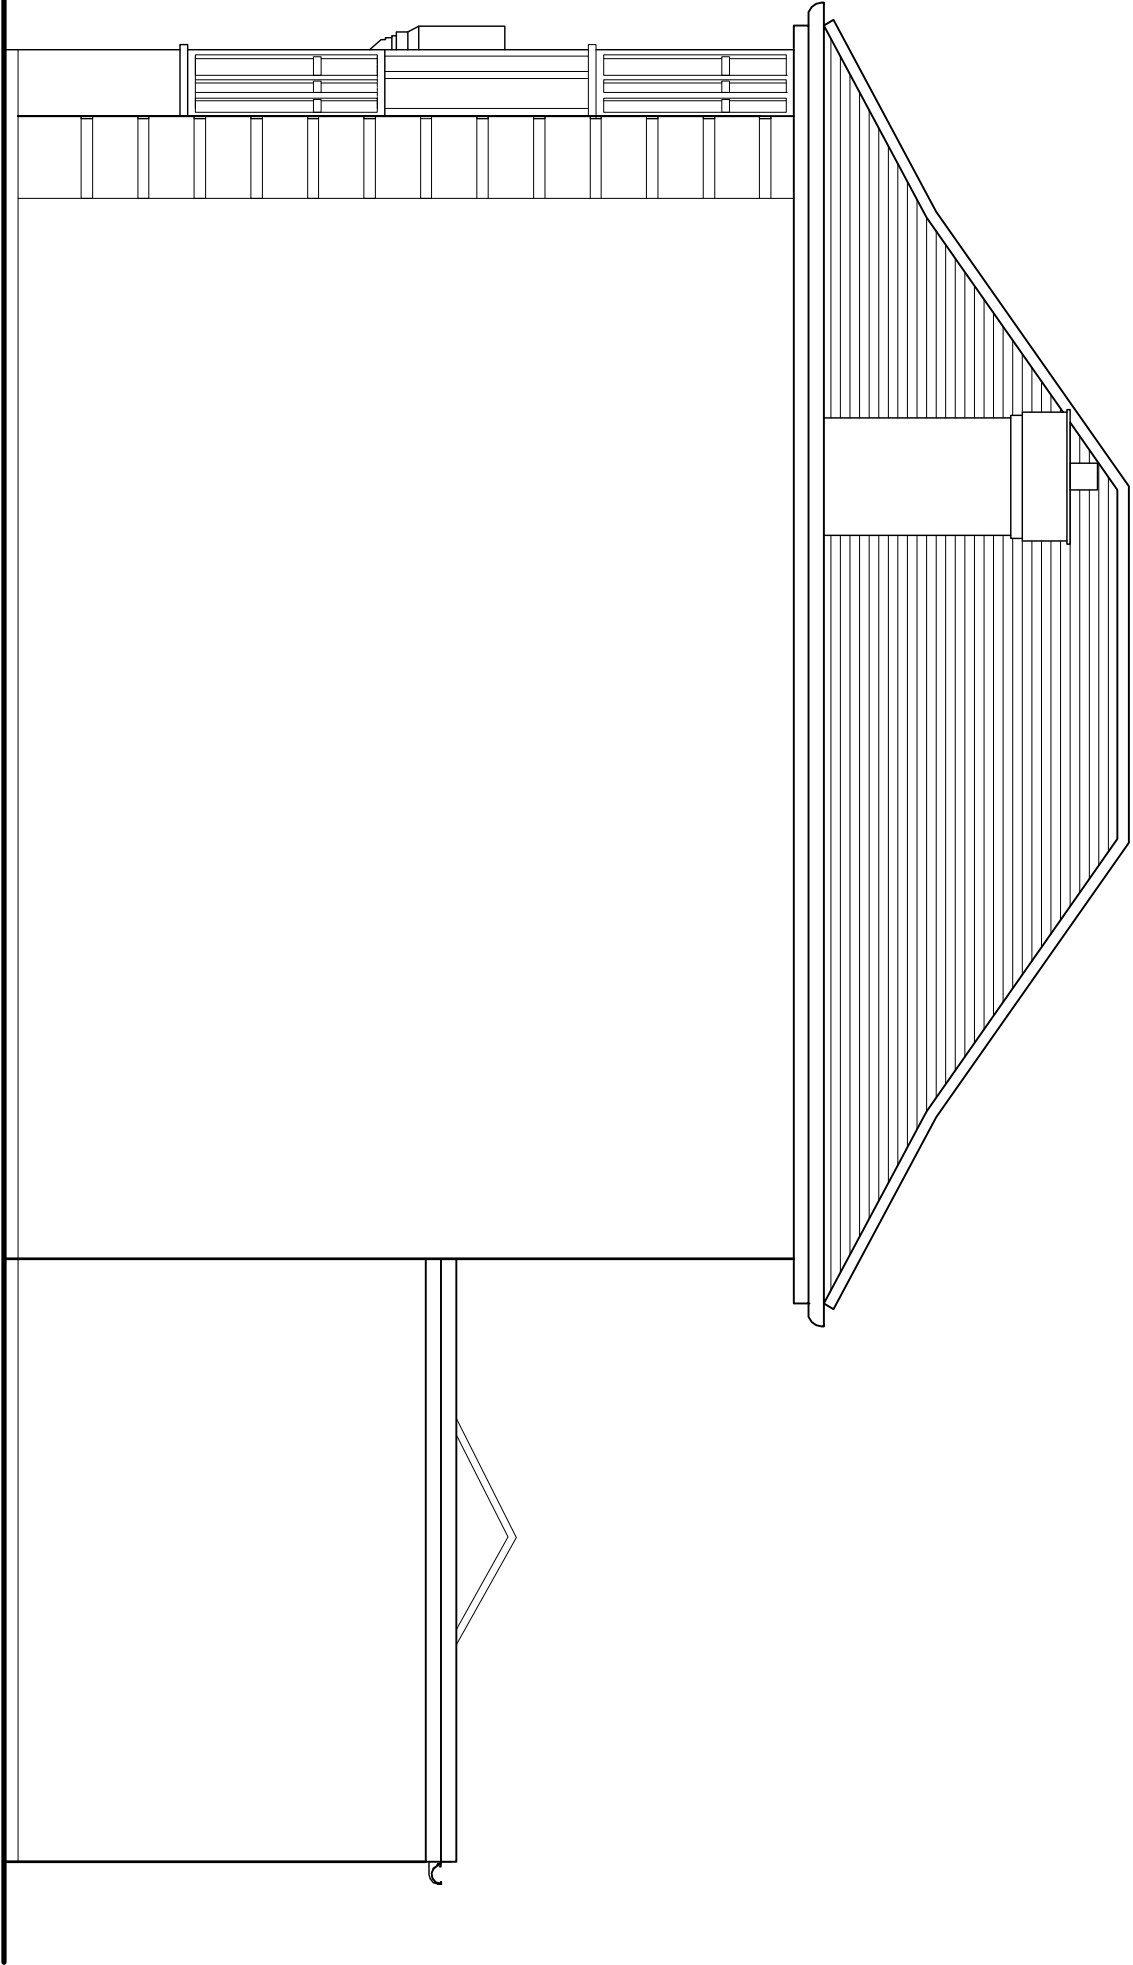


SIDE ELEVATION (NORTH WEST) AS PROPOSED

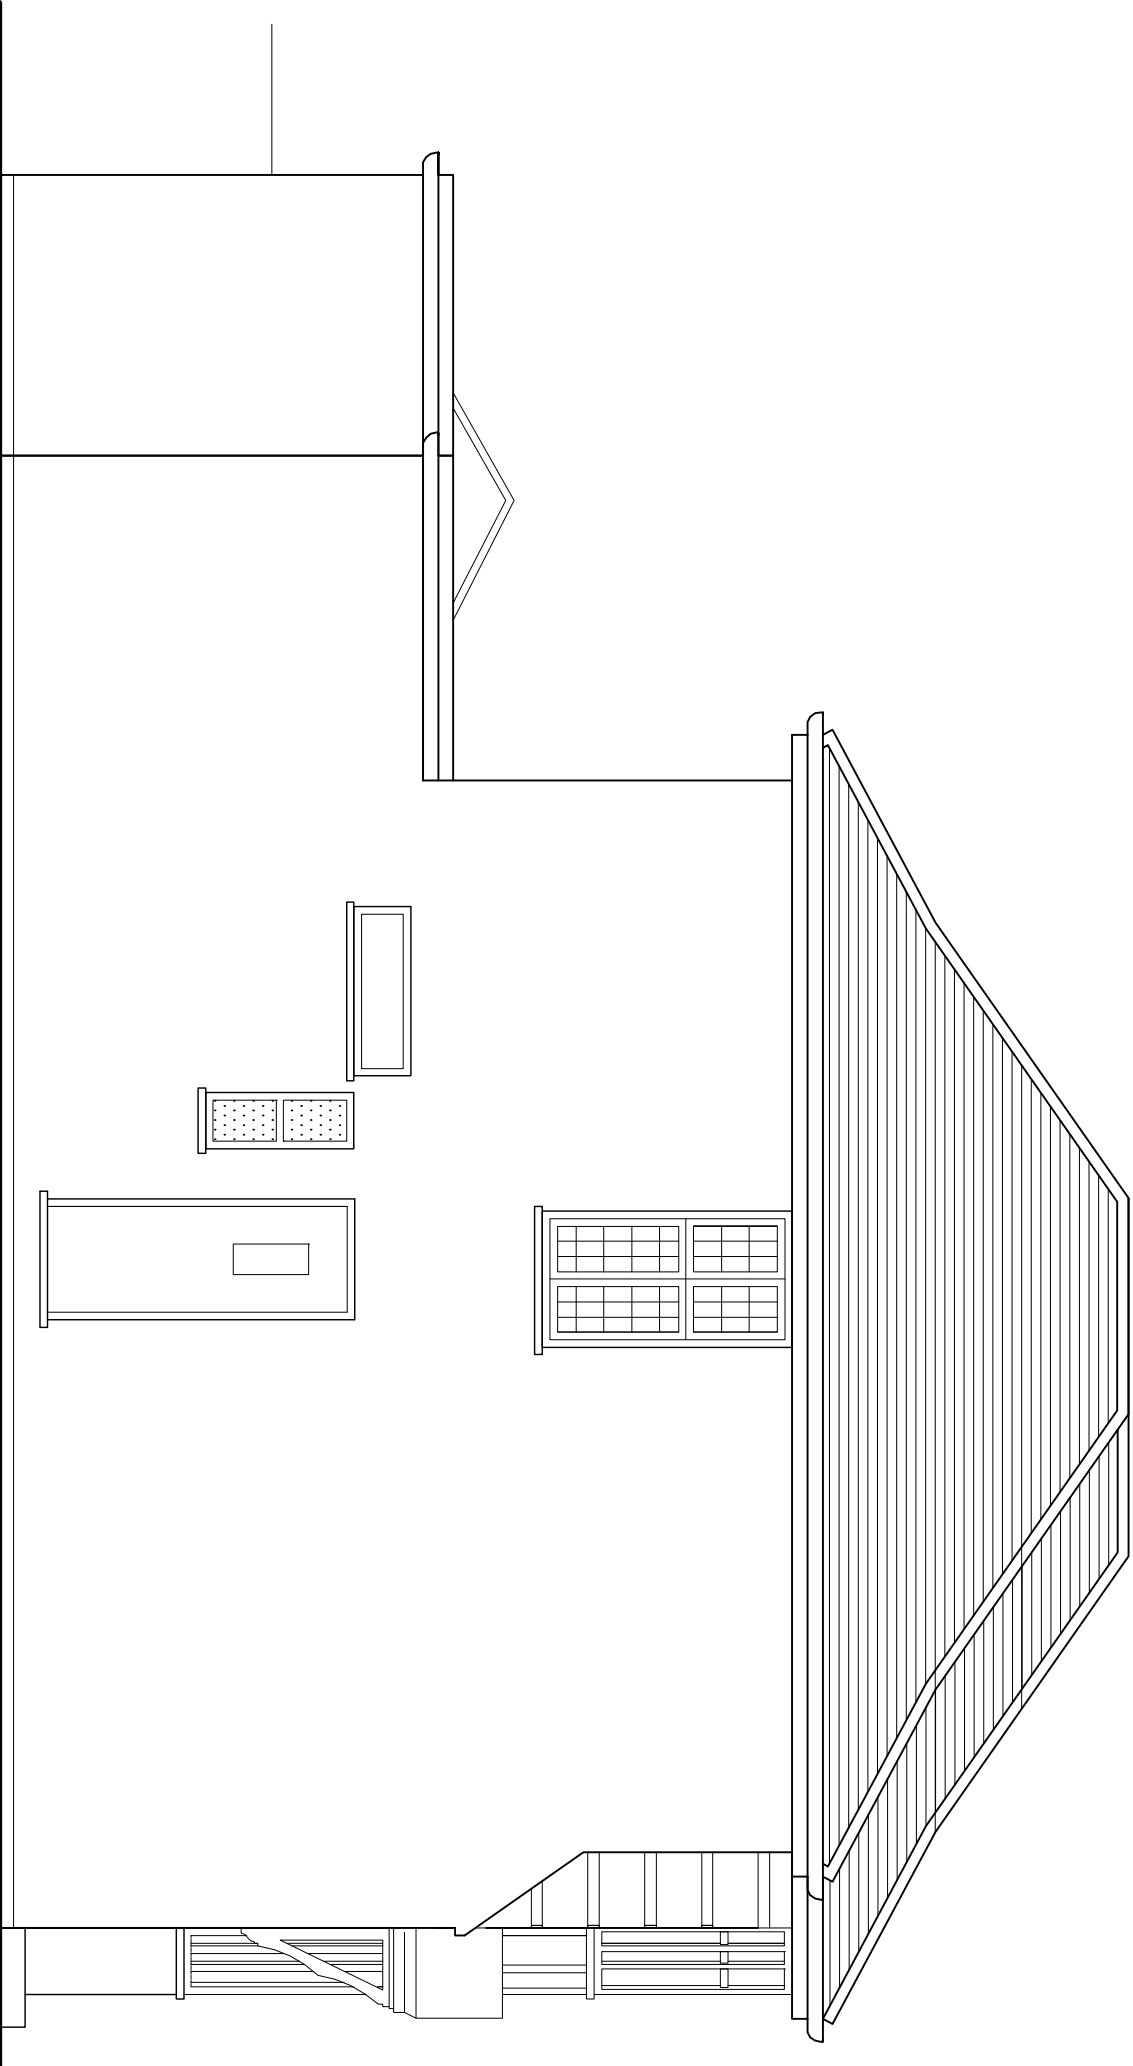

SIDE ELEVATION (SOUTH EAST) AS PROPOSED


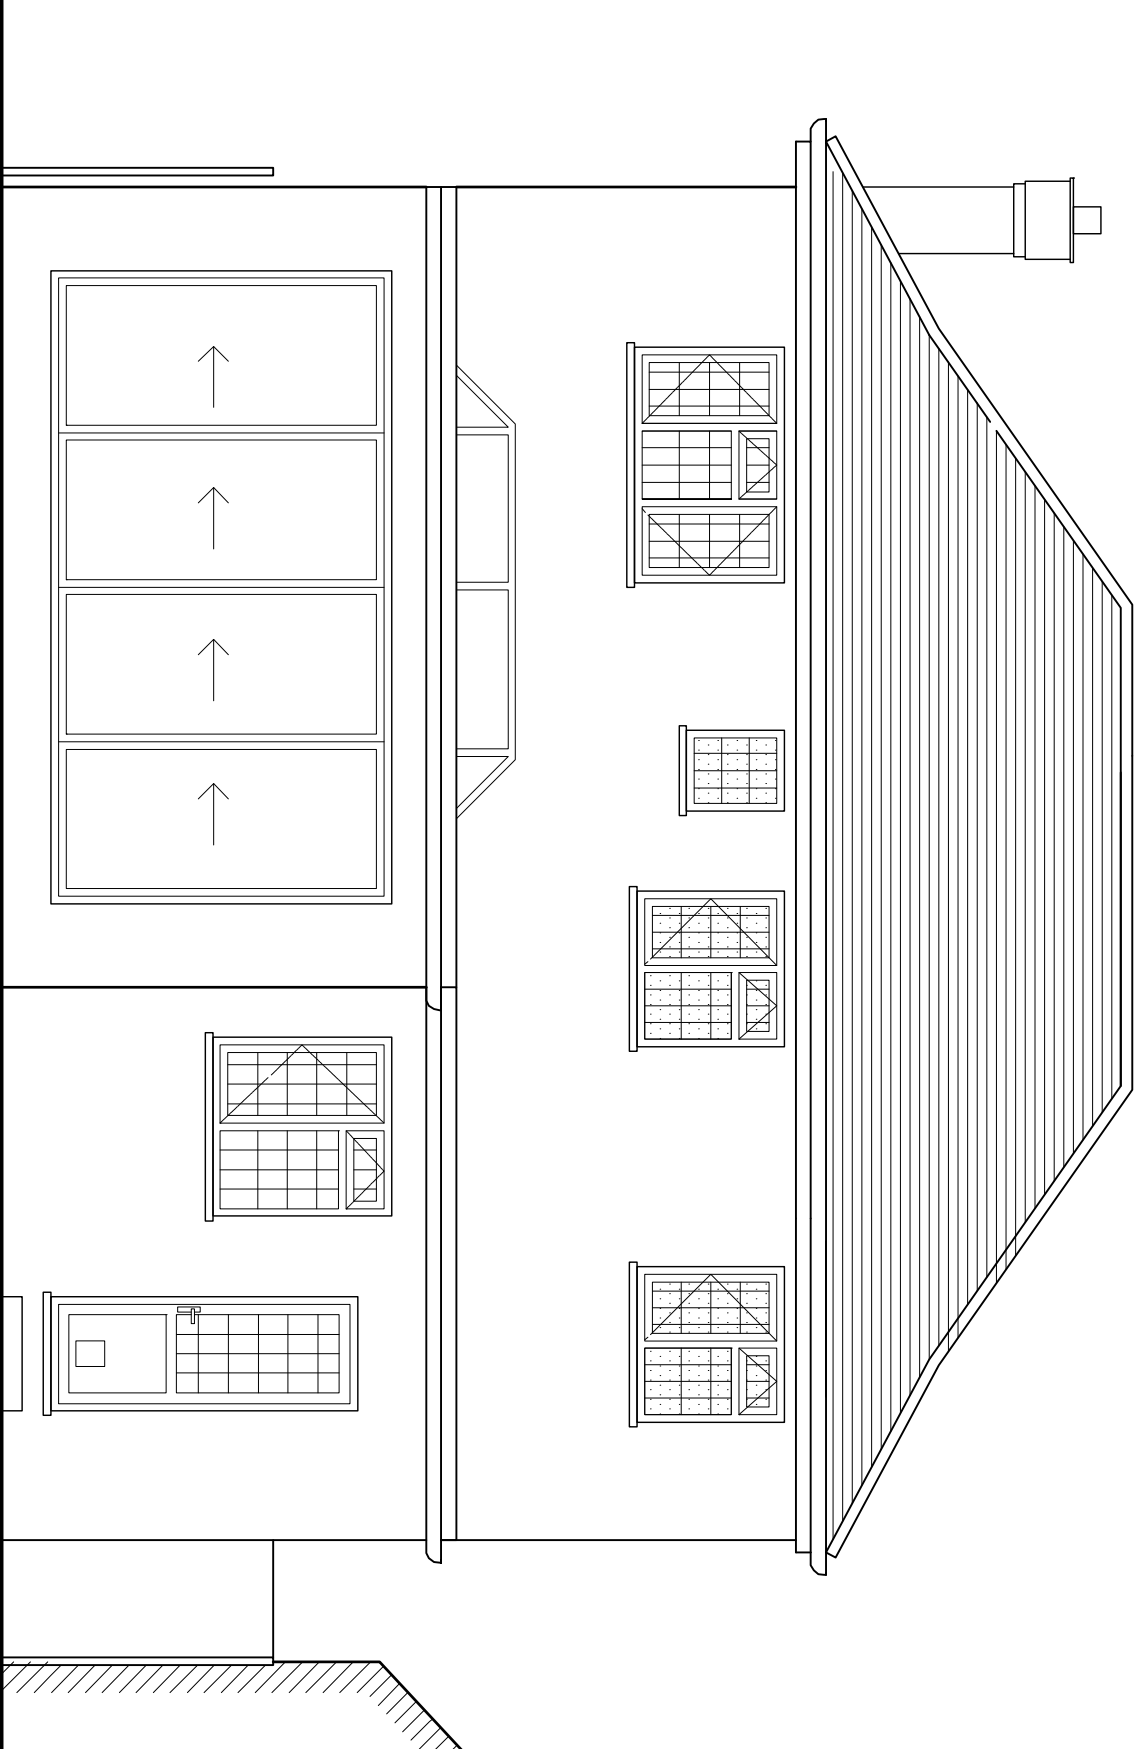


REAR ELEVATION AS PROPOSED

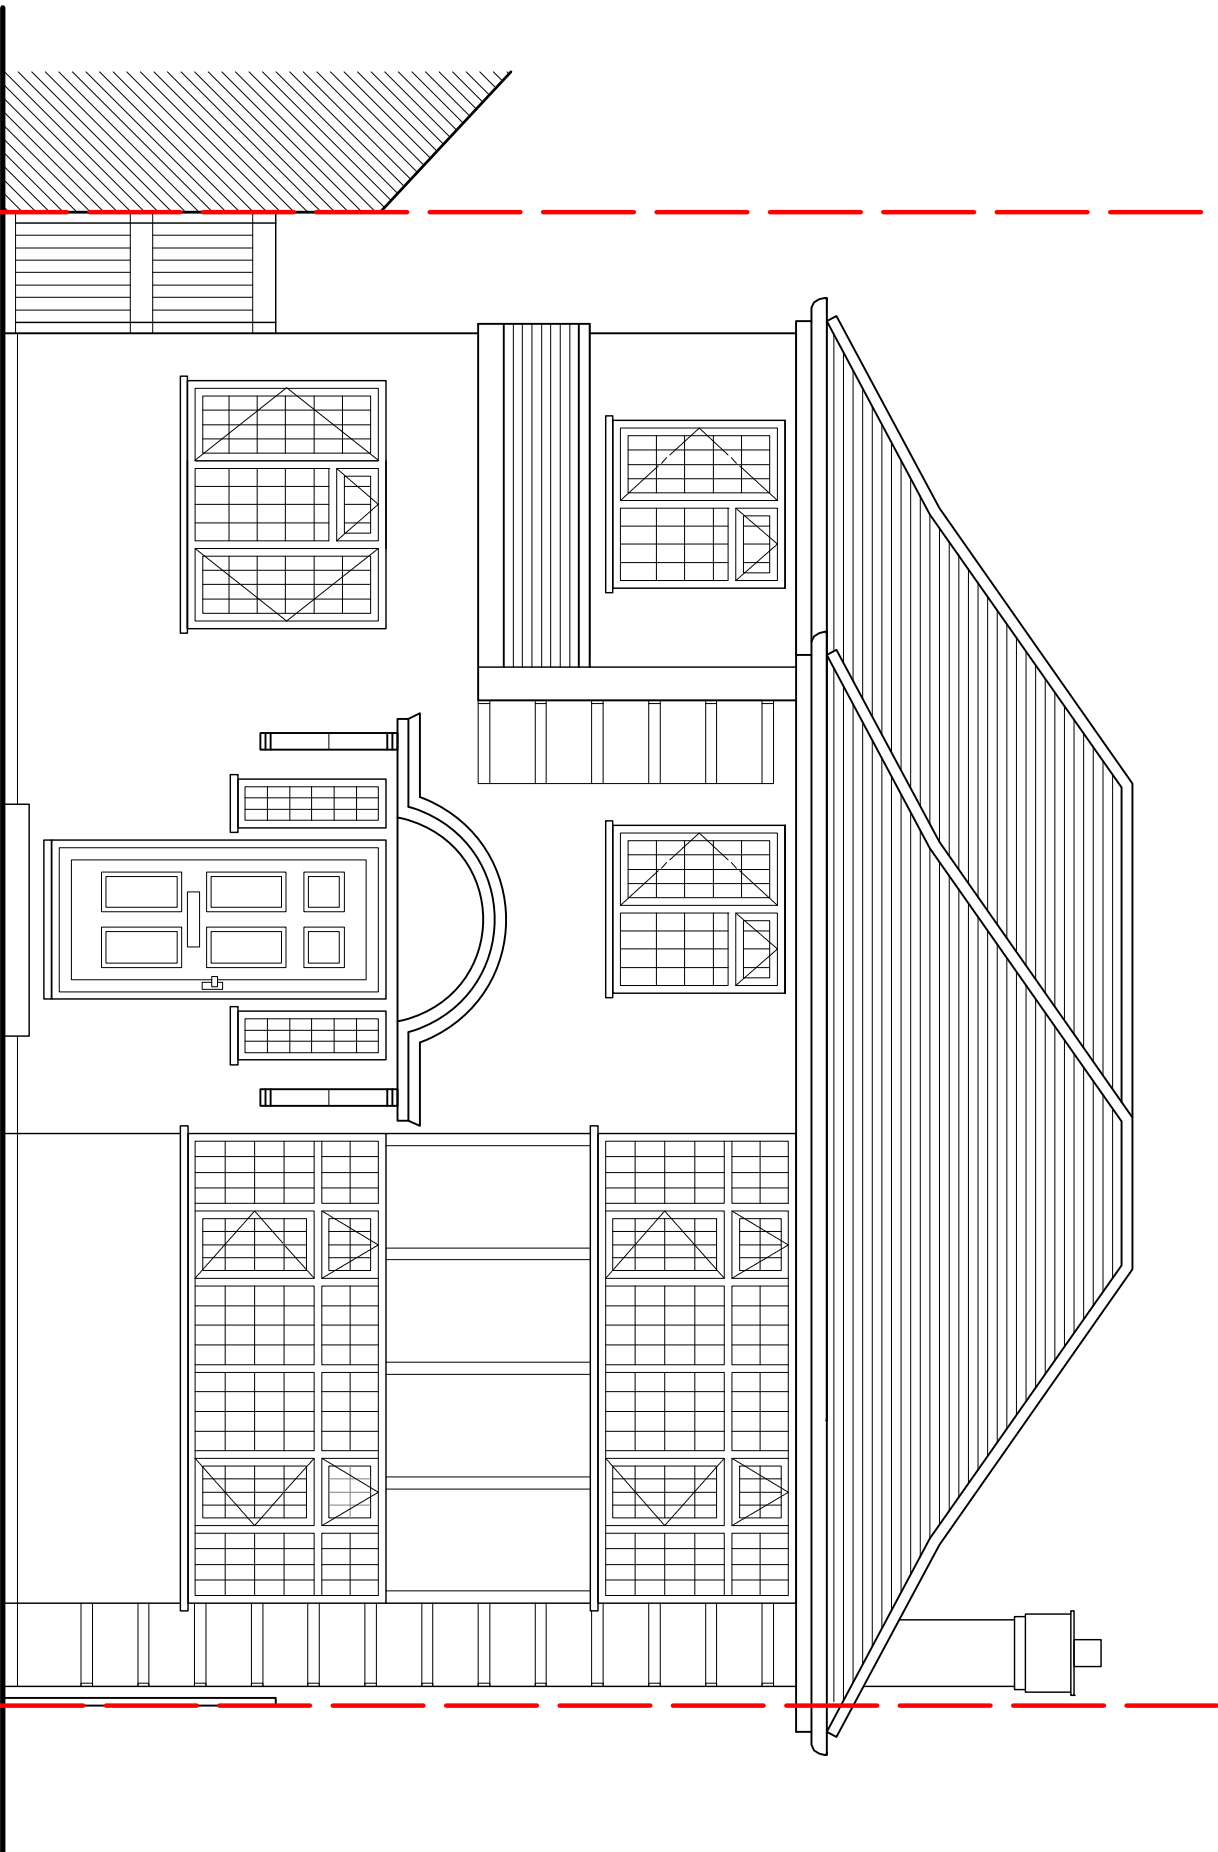


FRONT ELEVATION AS PROPOSED


SCALE BAR

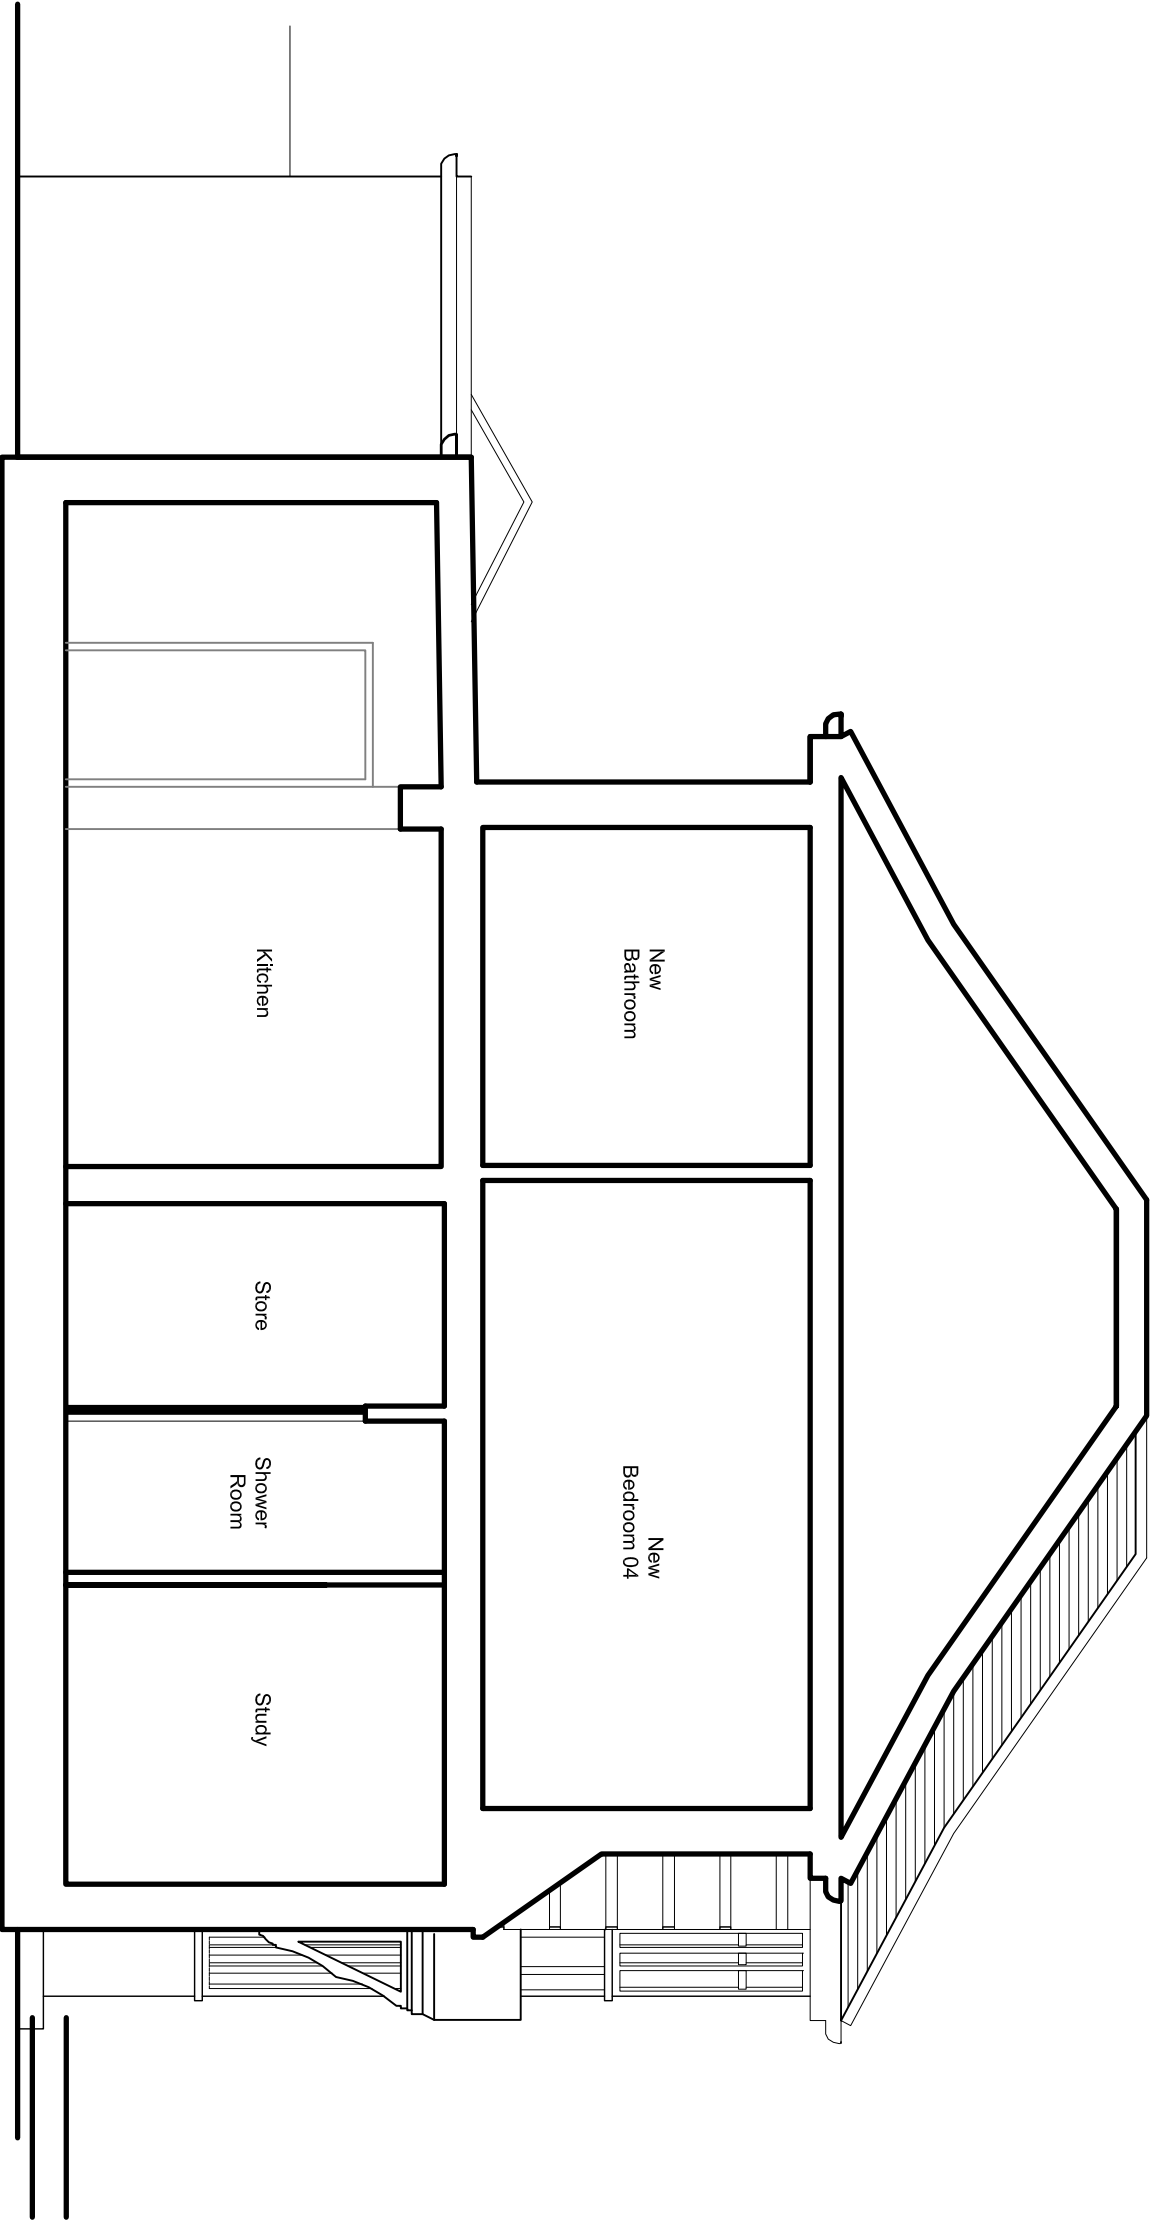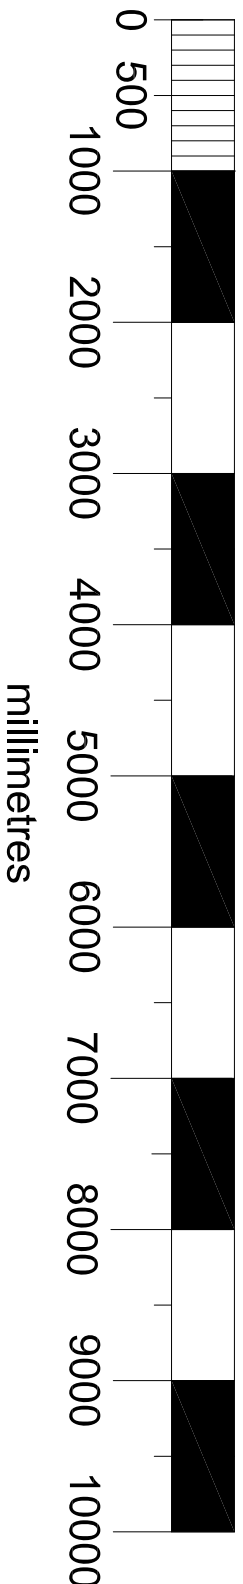

LONGITUDINAL SECTION BB  
AS PROPOSED

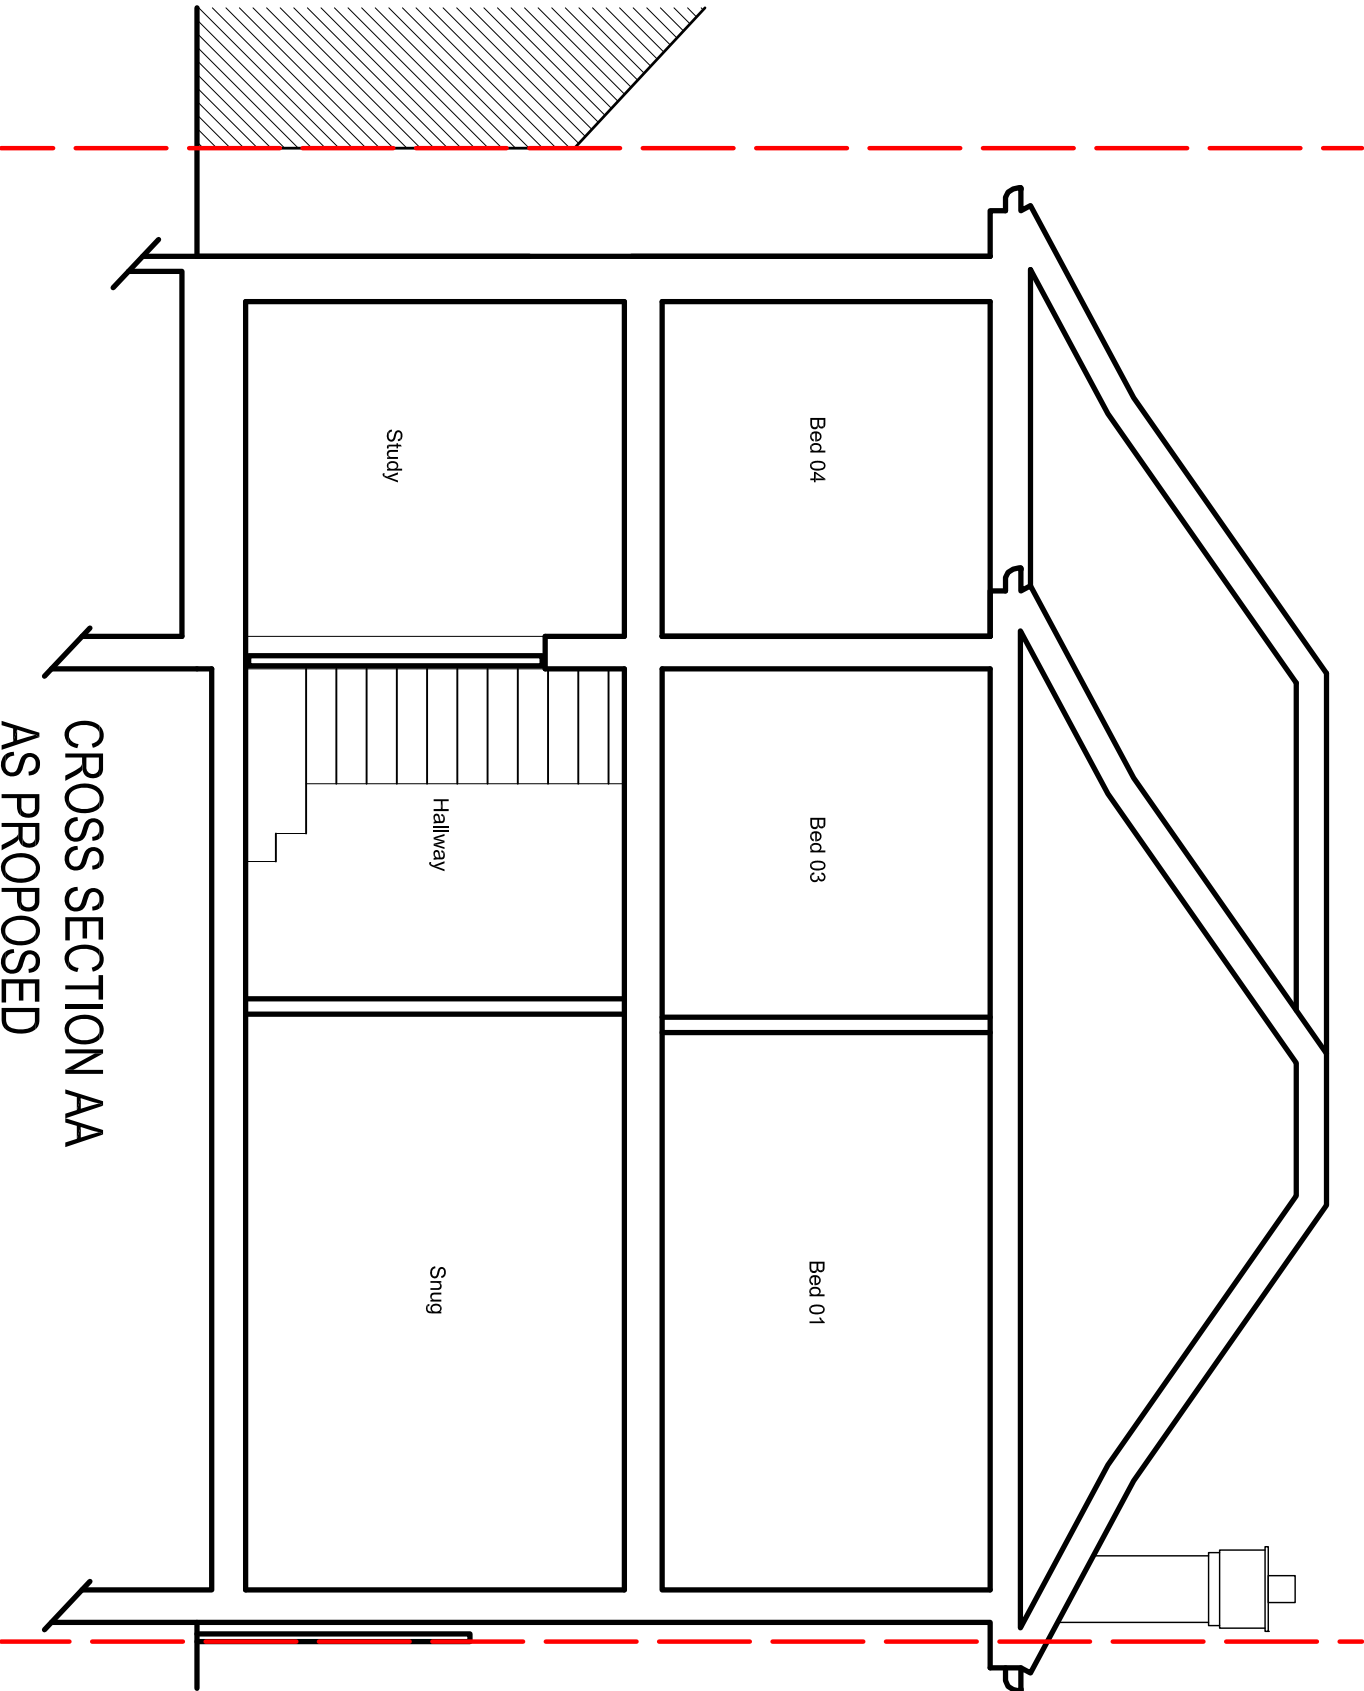

CROSS SECTION AA  
AS PROPOSED

 NORTH HAMPTON BUILDING SERVICES Architectural Drawing Services 01895 831111 info@nhbuildingservices.co.uk		<b>PROJECT:</b> 15, 16 & 17 RUSSEP STREET RUSSEP HAM 7TN	
<b>CLIENT:</b> MR AND MRS SMOYRON		<b>SECTIONS AND ELEVATIONS</b> AS PROPOSED	
Scale	Drawn	Date	
1:5000 A1	4H	23.11.20	
Project	Drawing No	Revision	
00100	002		

<b>PLANNING</b> PLEASE DO NOT CONSTRUCT FROM THIS DRAWING	
REV	DESCRIPTION
DATE	