
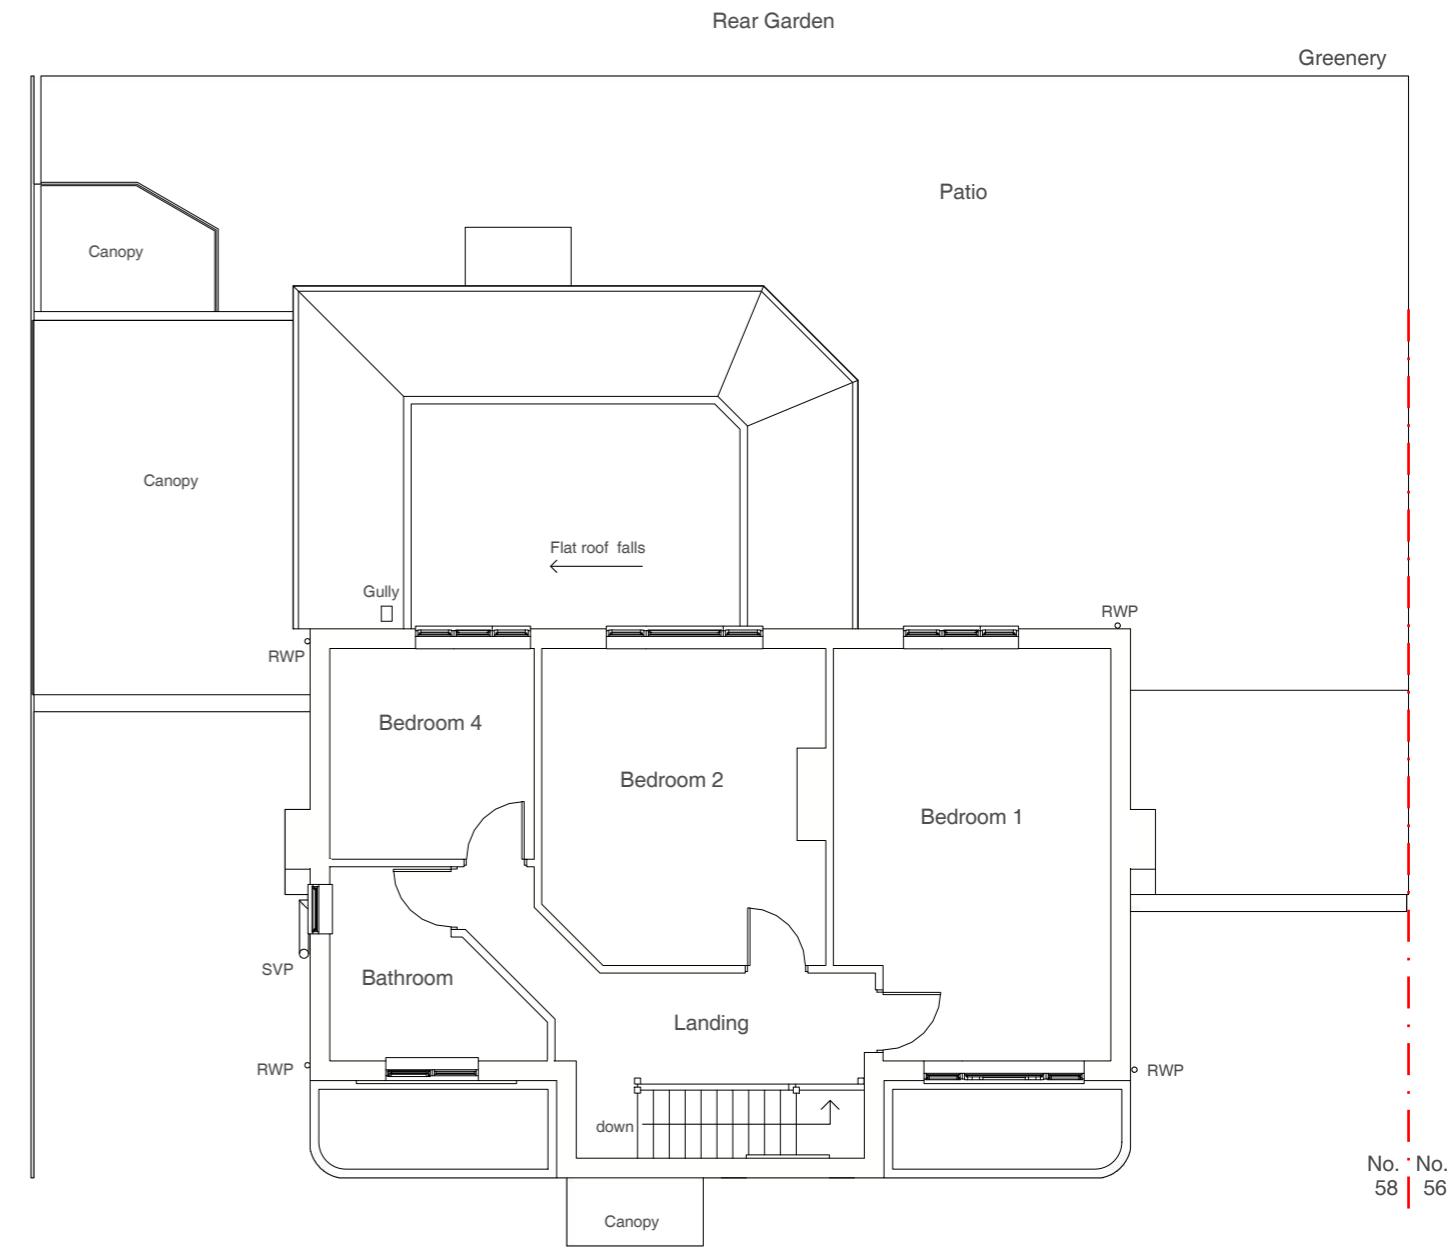


MICHAEL OAKES ARCHITECTS LTD.

Michael Oakes (Director) B.A. Hons Arch, Dipl. Arch, Registered Architect

REGISTERED ARCHITECTS, DESIGNERS + ILLUSTRATORS

Telephone: 01895 235089 - E-mail: michaeloakesarchitect@googlemail.com

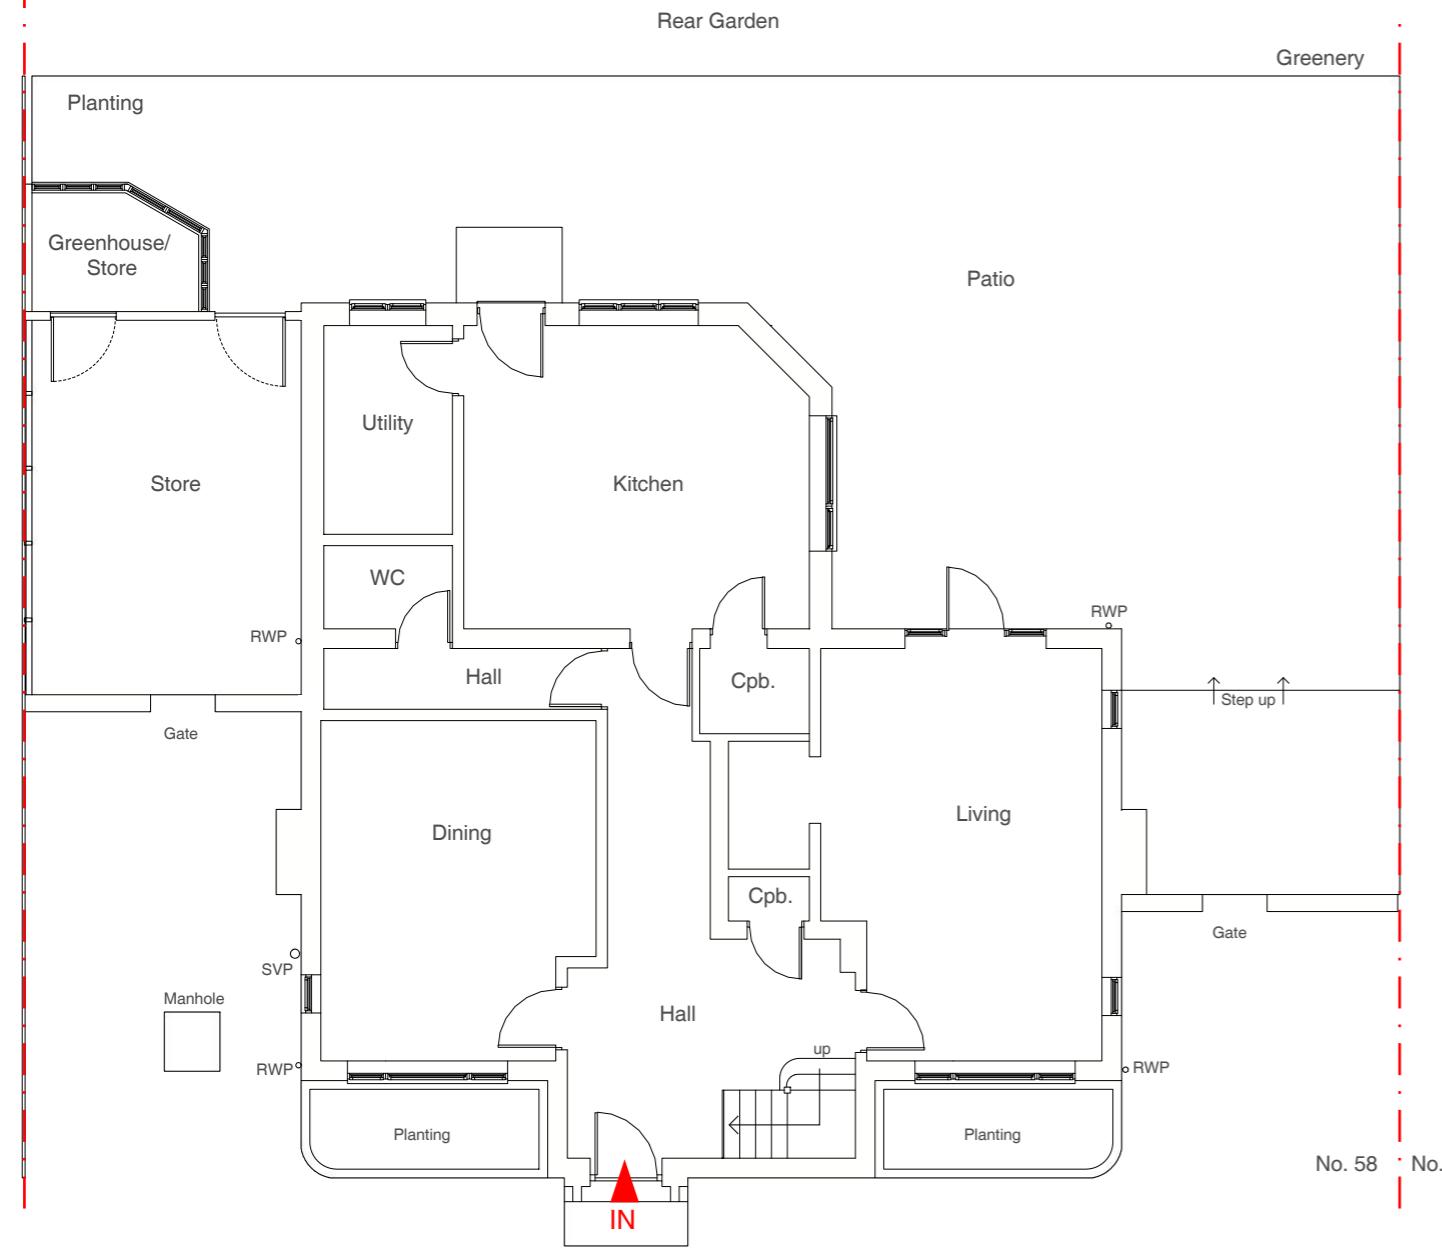

Address

58 The Drive, Ickenham
UB10 8 AG

Client

Sarjeet + Herpal Chahal

Date

February
2023



1:100 @ A3

0 1 2 3 4 5 10m

Drawing Title

As Existing
Floor Plans

Project no. / Stage /

0403- PLA-

Drawing no. / Revision

04_A

Revision notes:

A - First Issue


Drawn by: IR

MICHAEL OAKES ARCHITECTS LTD.

Michael Oakes (Director) B.A. Hons Arch, Dipl. Arch, Registered Architect

REGISTERED ARCHITECTS, DESIGNERS + ILLUSTRATORS

Telephone: 01895 235089 - E-mail: michaeloakesarchitect@googlemail.com

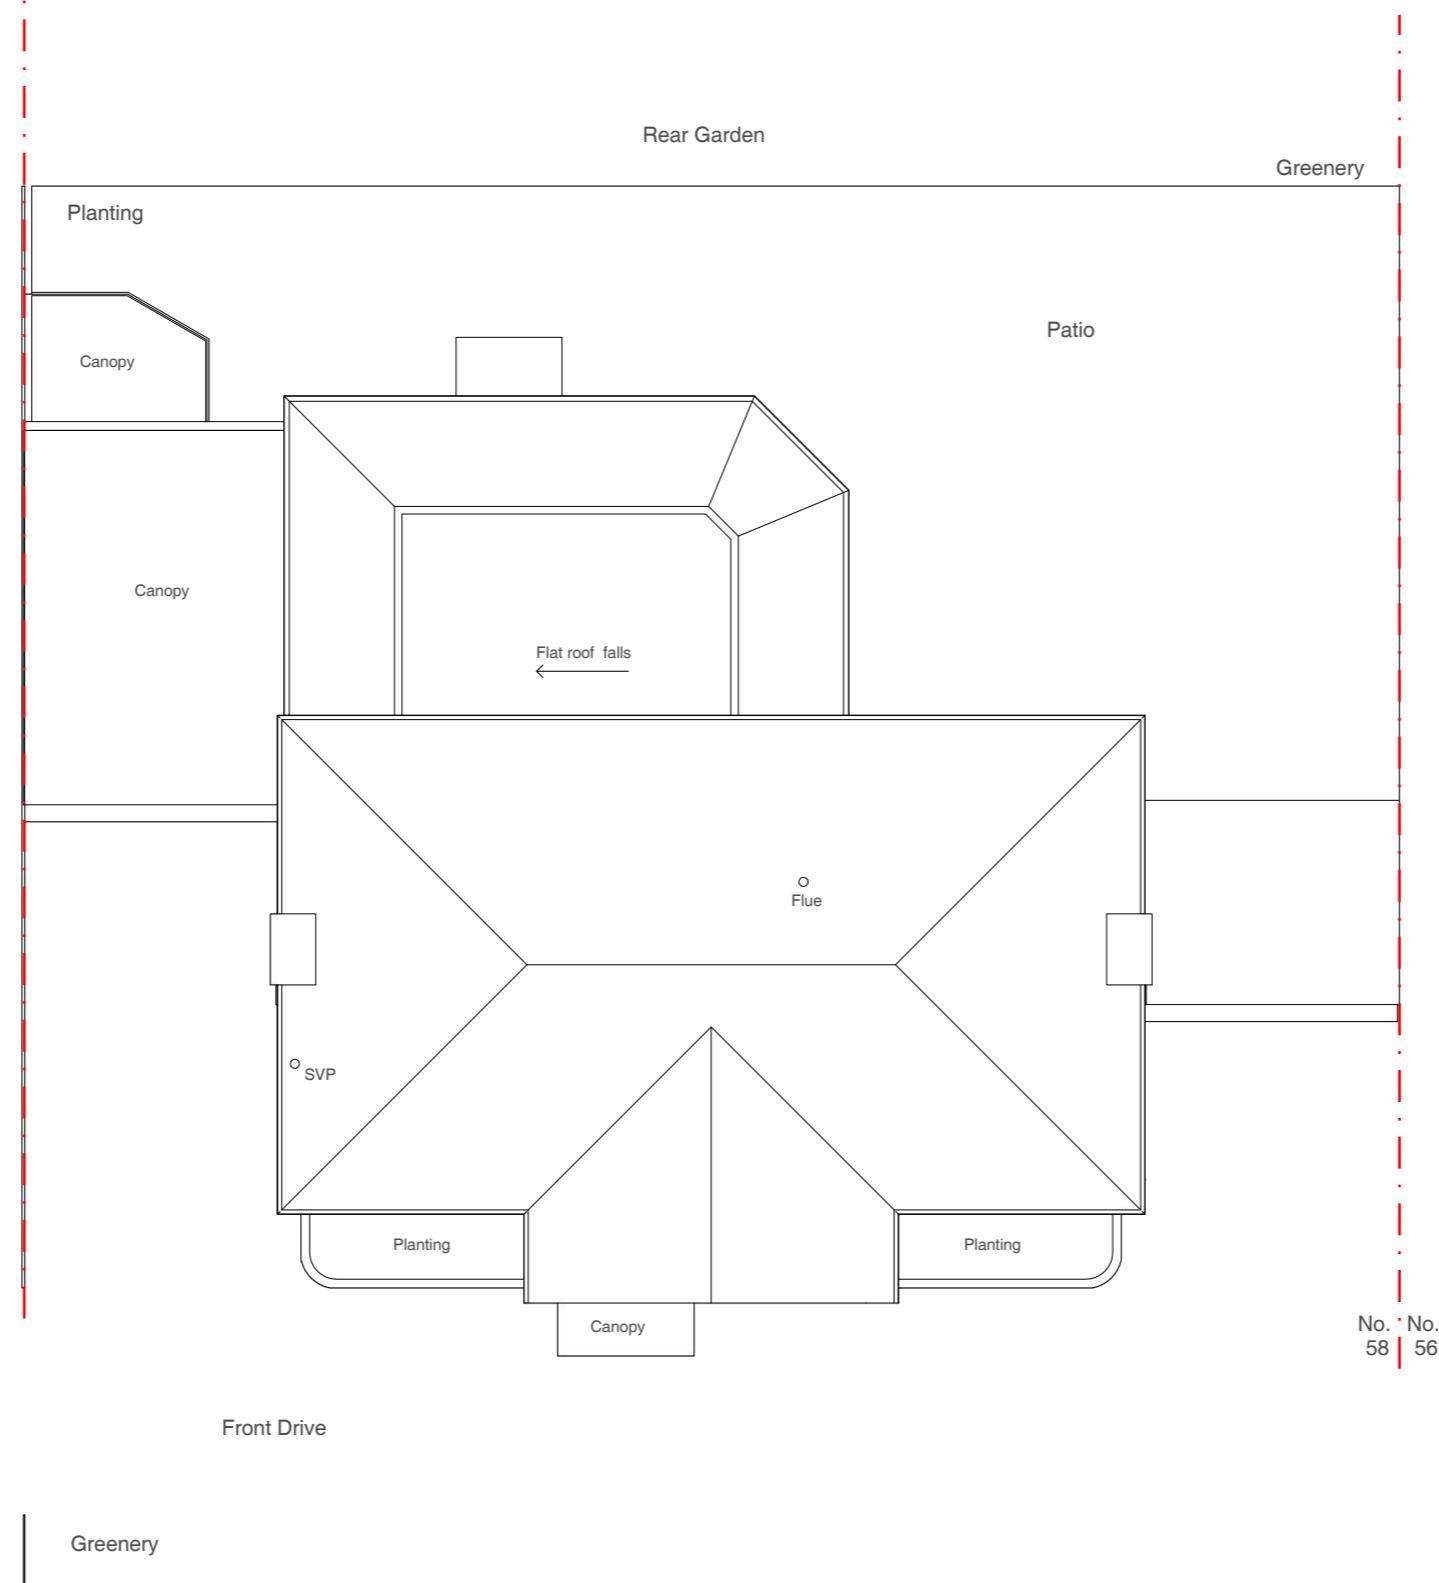

Address

58 The Drive, Ickenham
UB10 8 AG

Client

Sarjeet + Herpal Chahal

Date

February
2023



1:100 @ A3

0 1 2 3 4 5 10m

Drawing Title

**As Existing
Roof Plan**

Project no. / Stage /

0403- PLA-

Drawing no. / Revision

05_A

Revision notes:

A - First Issue

MICHAEL OAKES ARCHITECTS LTD.

Michael Oakes (Director) B.A. Hons Arch, Dipl. Arch, Registered Architect

REGISTERED ARCHITECTS, DESIGNERS + ILLUSTRATORS

Telephone: 01895 235089 - E-mail: michaeloakesarchitect@googlemail.com



Front Elevation




Side Elevation (facing no. 56)

NOTE!

Some greenery, fences and boundaries are not shown for clarity



Rear Elevation

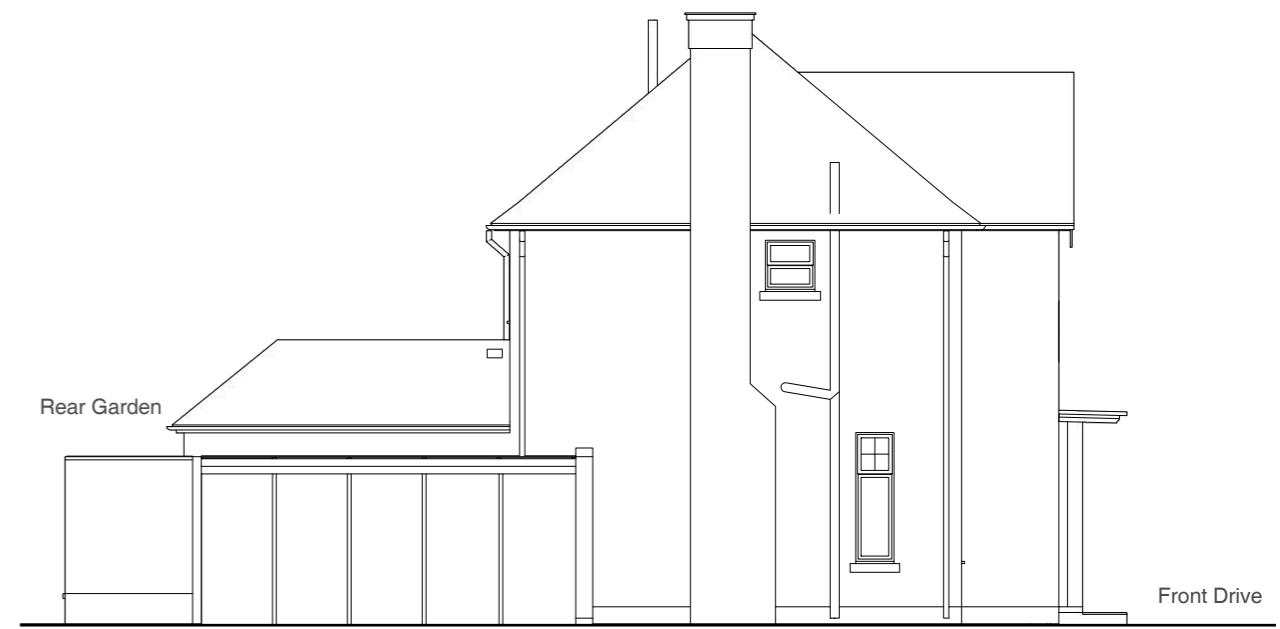

Side Elevation (facing Highfield Drive)

Address

58 The Drive, Ickenham
UB10 8 AG

Client

Sarjeet + Herpal Chahal

Date

February
2023

1:100 @ A3

0 1 2 3 4 5 10m

Drawing Title

**As Existing
Elevations**

Project no. / Stage /

0403- PLA-

Drawing no. / Revision

06_A

Revision notes:

Drawn by: IR

A - First Issue