



DIMENSIONS ARE TO BE CHECKED AND CONFIRMED BEFORE CONSTRUCTION PHASE.


ALL NEW EXTERNAL MATERIALS TO MATCH, AS CLOSE AS POSSIBLE, TO EXISTING EXTERNAL

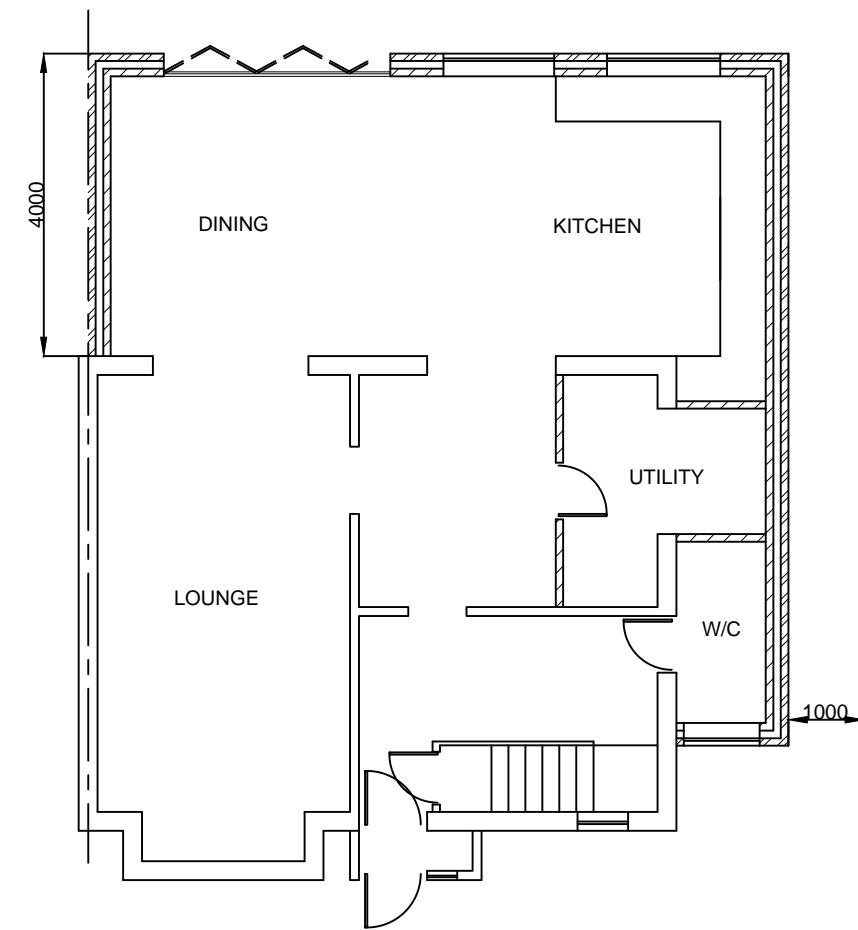

PROPOSED GROUND FLOOR

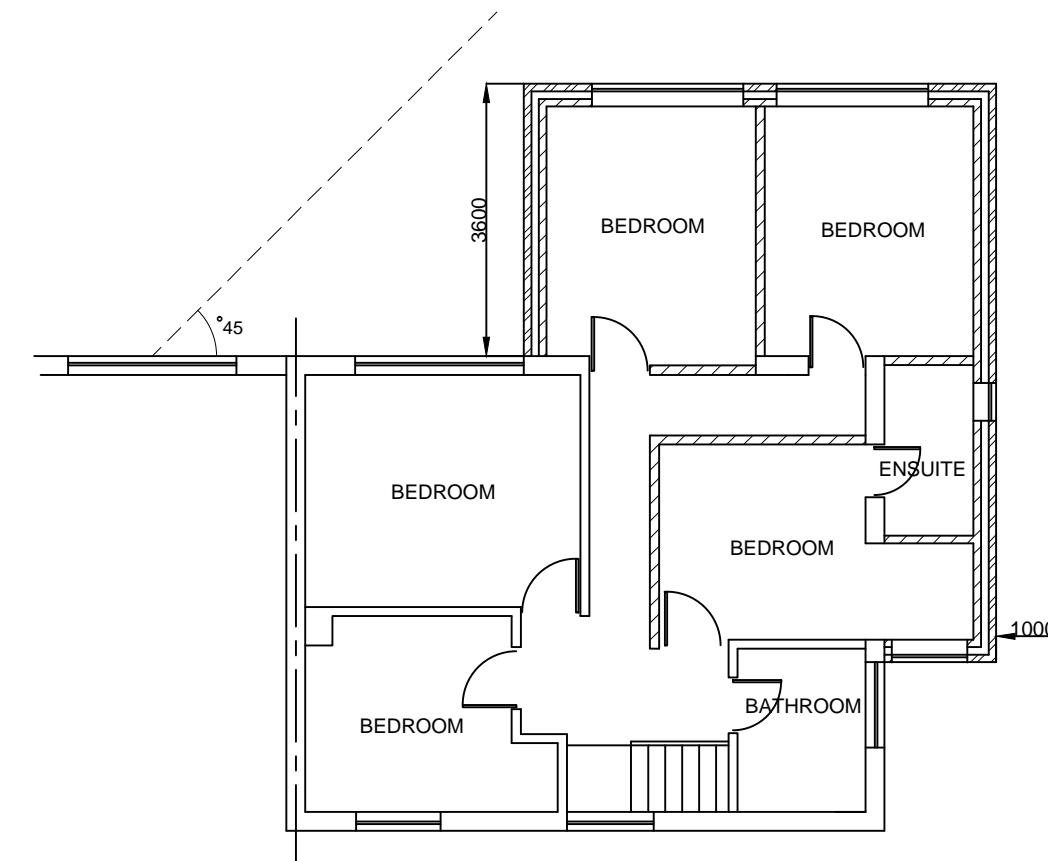

PROPOSED FIRST FLOOR

 

Note

ALL DIMENSIONS TO BE CHECKED AND VERIFIED ON SITE BEFORE CONSTRUCTION PHASE.

DO NOT SCALE FROM THIS DRAWING.

ANY AREAS INDICATED ON THIS DRAWING ARE FOR GUIDANCE ONLY AND NO RESPONSIBILITY IS TAKEN FOR THEIR ACCURACY.

Client

Drawing Title

PROPOSED FLOOR PLANS

Job Title

PROPOSED SINGLE STOREY, PART DOUBLE STOREY REAR EXTENSION, DOUBLE STOREY SIDE EXTENSION, A FRONT PORCH AND AN OUTBUILDING AT:
21 MULBERRY CRESCENT,
UB7 9AG

Scale 1:100

Date AUGUST 2024

Drawing No.
21/MC/03