


NOTES:
ALL DIMENSIONS MUST BE CHECKED ON SITE AND
NOT SCALED FROM THIS DRAWING

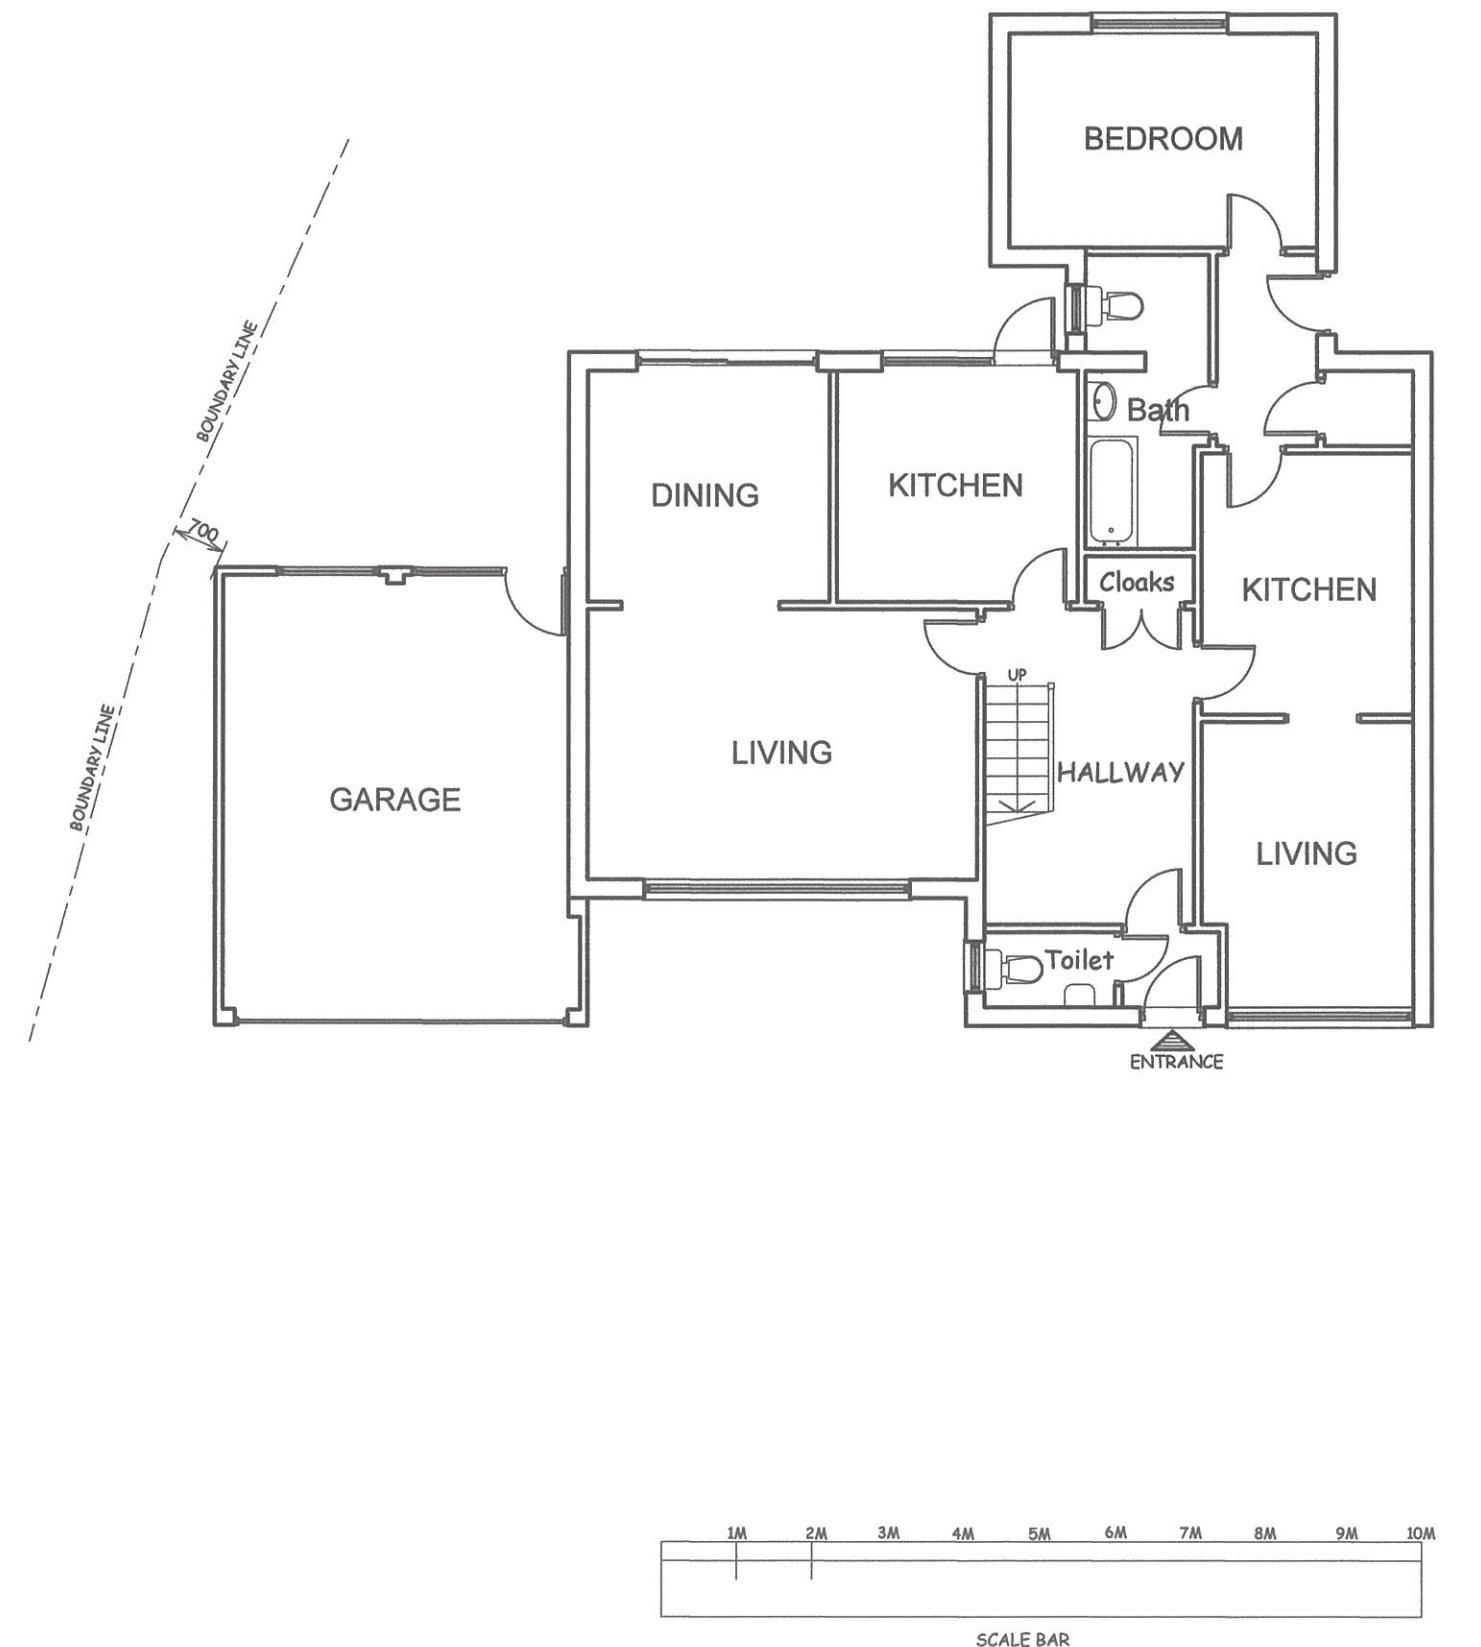

A		
DATE		REVISION


COPYRIGHT:
R.P.ARCHITECTURAL SERVICES
39A,NORWICH ROAD
NORTHWOOD
MIDDLESEX
HA6 1ND
Tel: 07753 659794

JOB TITLE:
1 NORFOLK ROAD
UXBRIDGE
UB8 1BL

DRAWING TITLE:
EXISTING GROUND
FLOOR LAYOUT

SCALE : 1:100	
DATE:DEC/2022	DRAWN: RPA
DRG. NO. RPA/1/NR/UB8/101	REV.

NOTES:
ALL DIMENSIONS MUST BE CHECKED ON SITE AND
NOT SCALED FROM THIS DRAWING

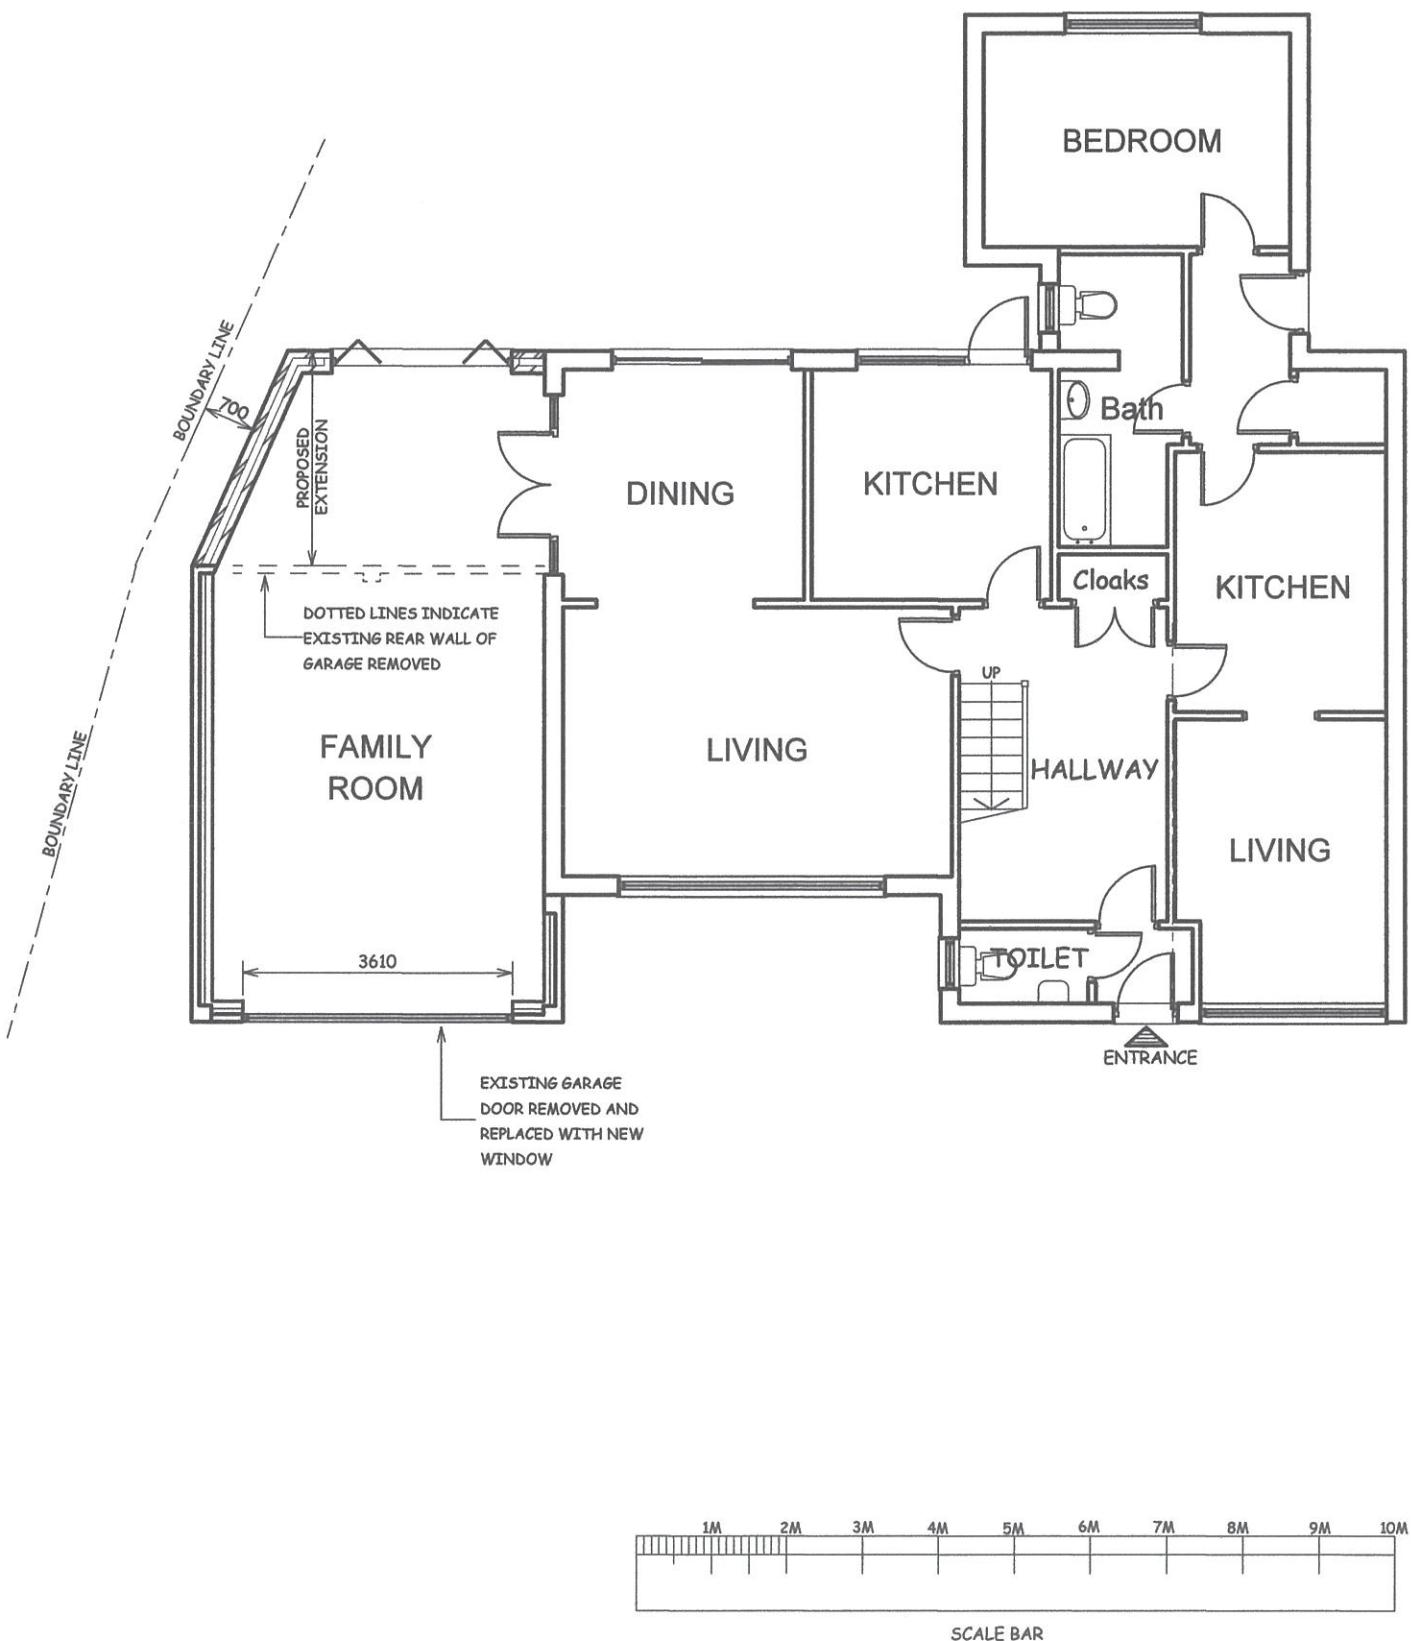

A		
DATE		REVISION

COPYRIGHT:
R.P.ARCHITECTURAL SERVICES
39A,NORWICH ROAD
NORTHWOOD
MIDDLESEX
HA6 1ND
Tel: 07753 659794

CLIENT:

JOB TITLE:
1 NORFOLK ROAD
UXBRIDGE
UB8 1BL


DRAWING TITLE:

PROPOSED GROUND FLOOR LAYOUT


SCALE : 1:100

DATE:DEC/2022 DRAWN: RPA

DRG. NO.	REV.
RPA/1/NR/UB8/102	

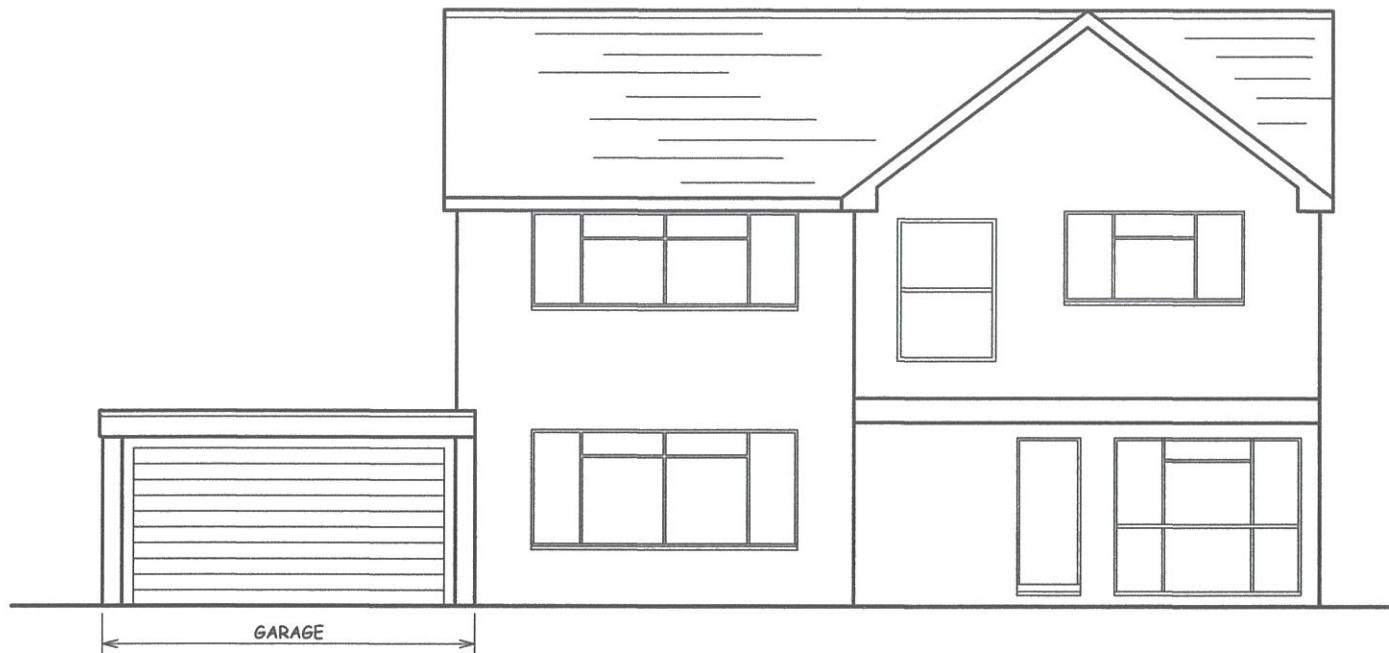


EXISTING FRONT ELEVATION

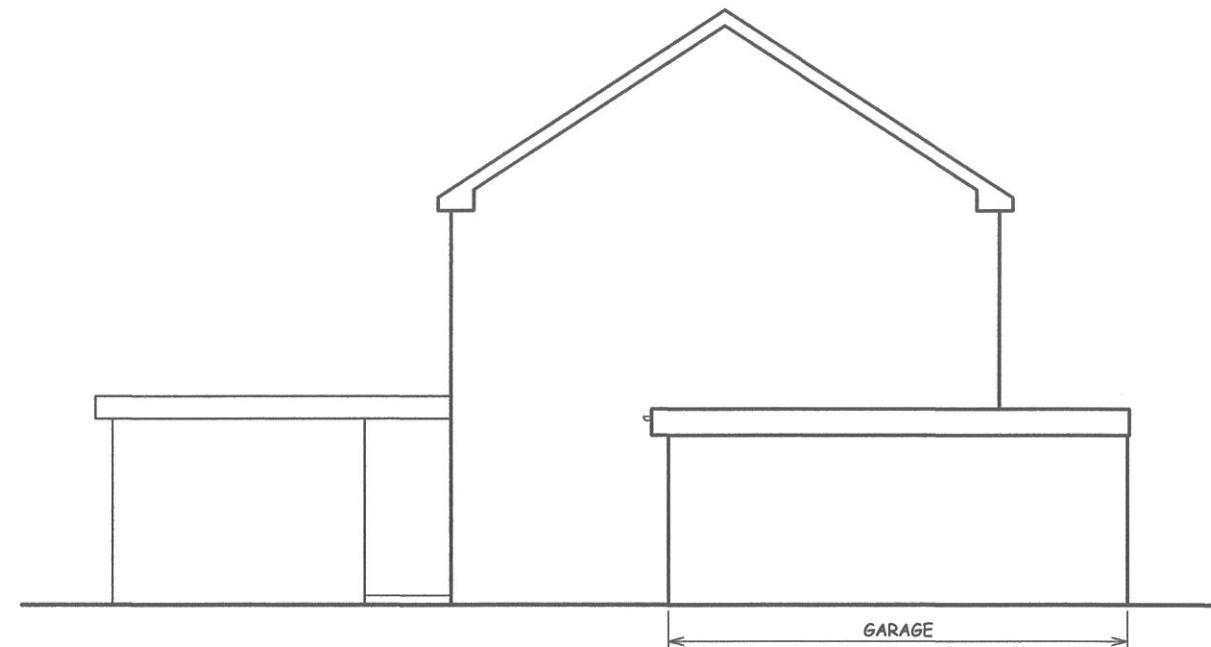

EXISTING FLANK WALL ELEVATION



EXISTING REAR ELEVATION

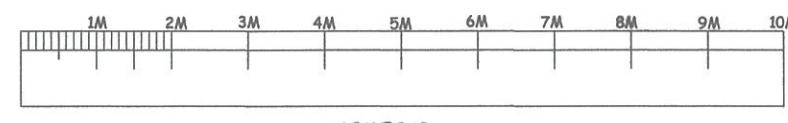

SCALE BAR

R.P.ARCHITECTURAL SERVICES
39A,NORWICH ROAD
NORTHWOOD
MIDDLESEX
HA6 1ND
Tel: 07753 659794

JOB TITLE:

1 NORFOLK ROAD
UXBRIDGE
UB8 1BL

DRAWING TITLE:

EXISTING ELEVATIONS

SCALE : 1:100

DATE:DEC/2022

DRAWN: RPA

DRG. NO.

REV.

RPA/1/NR/UB8/103


REV

DATE

DESCRIPTION




PROPOSED FRONT ELEVATION

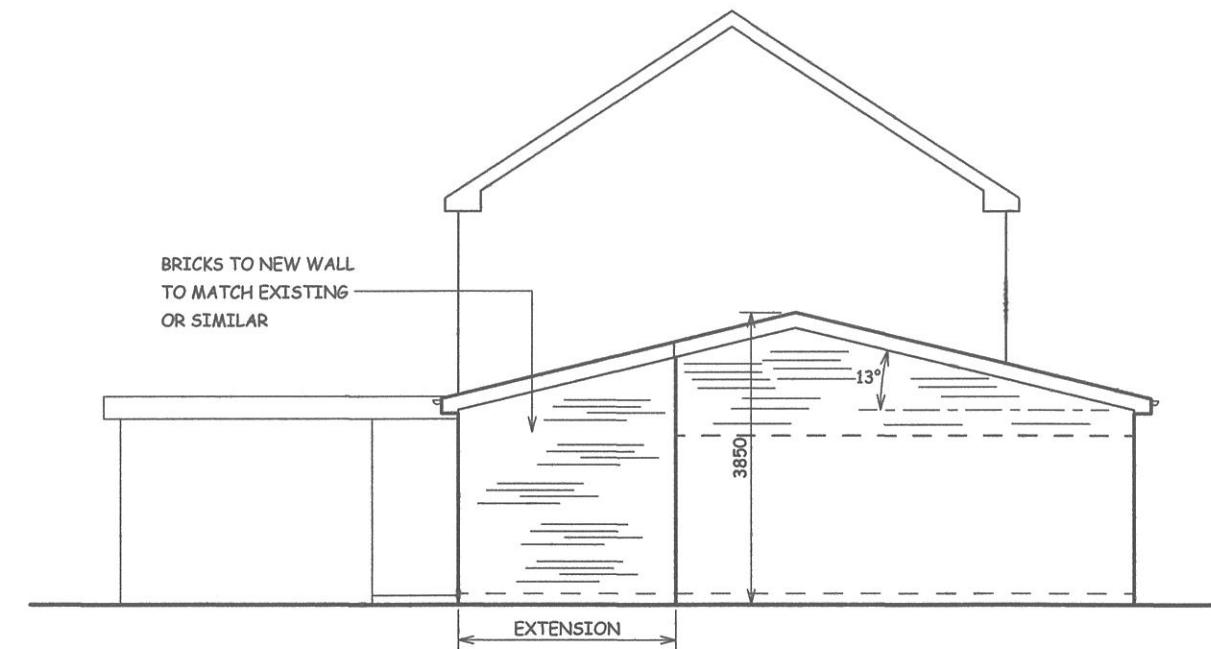

PROPOSED FLANK WALL ELEVATION



PROPOSED REAR ELEVATION

 

SCALE BAR

R.P.ARCHITECTURAL SERVICES
39A,NORWICH ROAD
NORTHWOOD
MIDDLESEX
HA6 1ND
Tel: 07753 659794

JOB TITLE:
1 NORFOLK ROAD
UXBRIDGE
UB8 1BL

DRAWING TITLE:
PROPOSED ELEVATIONS

SCALE : 1:100
DATE:DEC/2022 DRAWN: RPA
DRG. NO. RPA/1/NR/UB8/104
REV.

REV

DATE

DESCRIPTION