




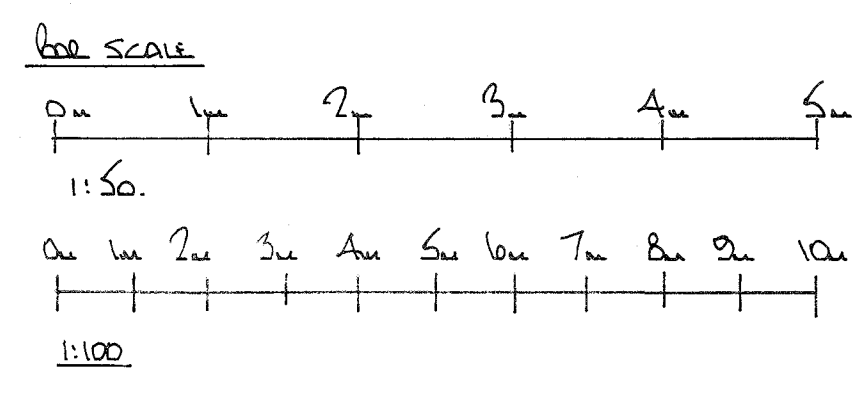

NOTES:
All dimensions must be checked on site and not scaled from this drawing.

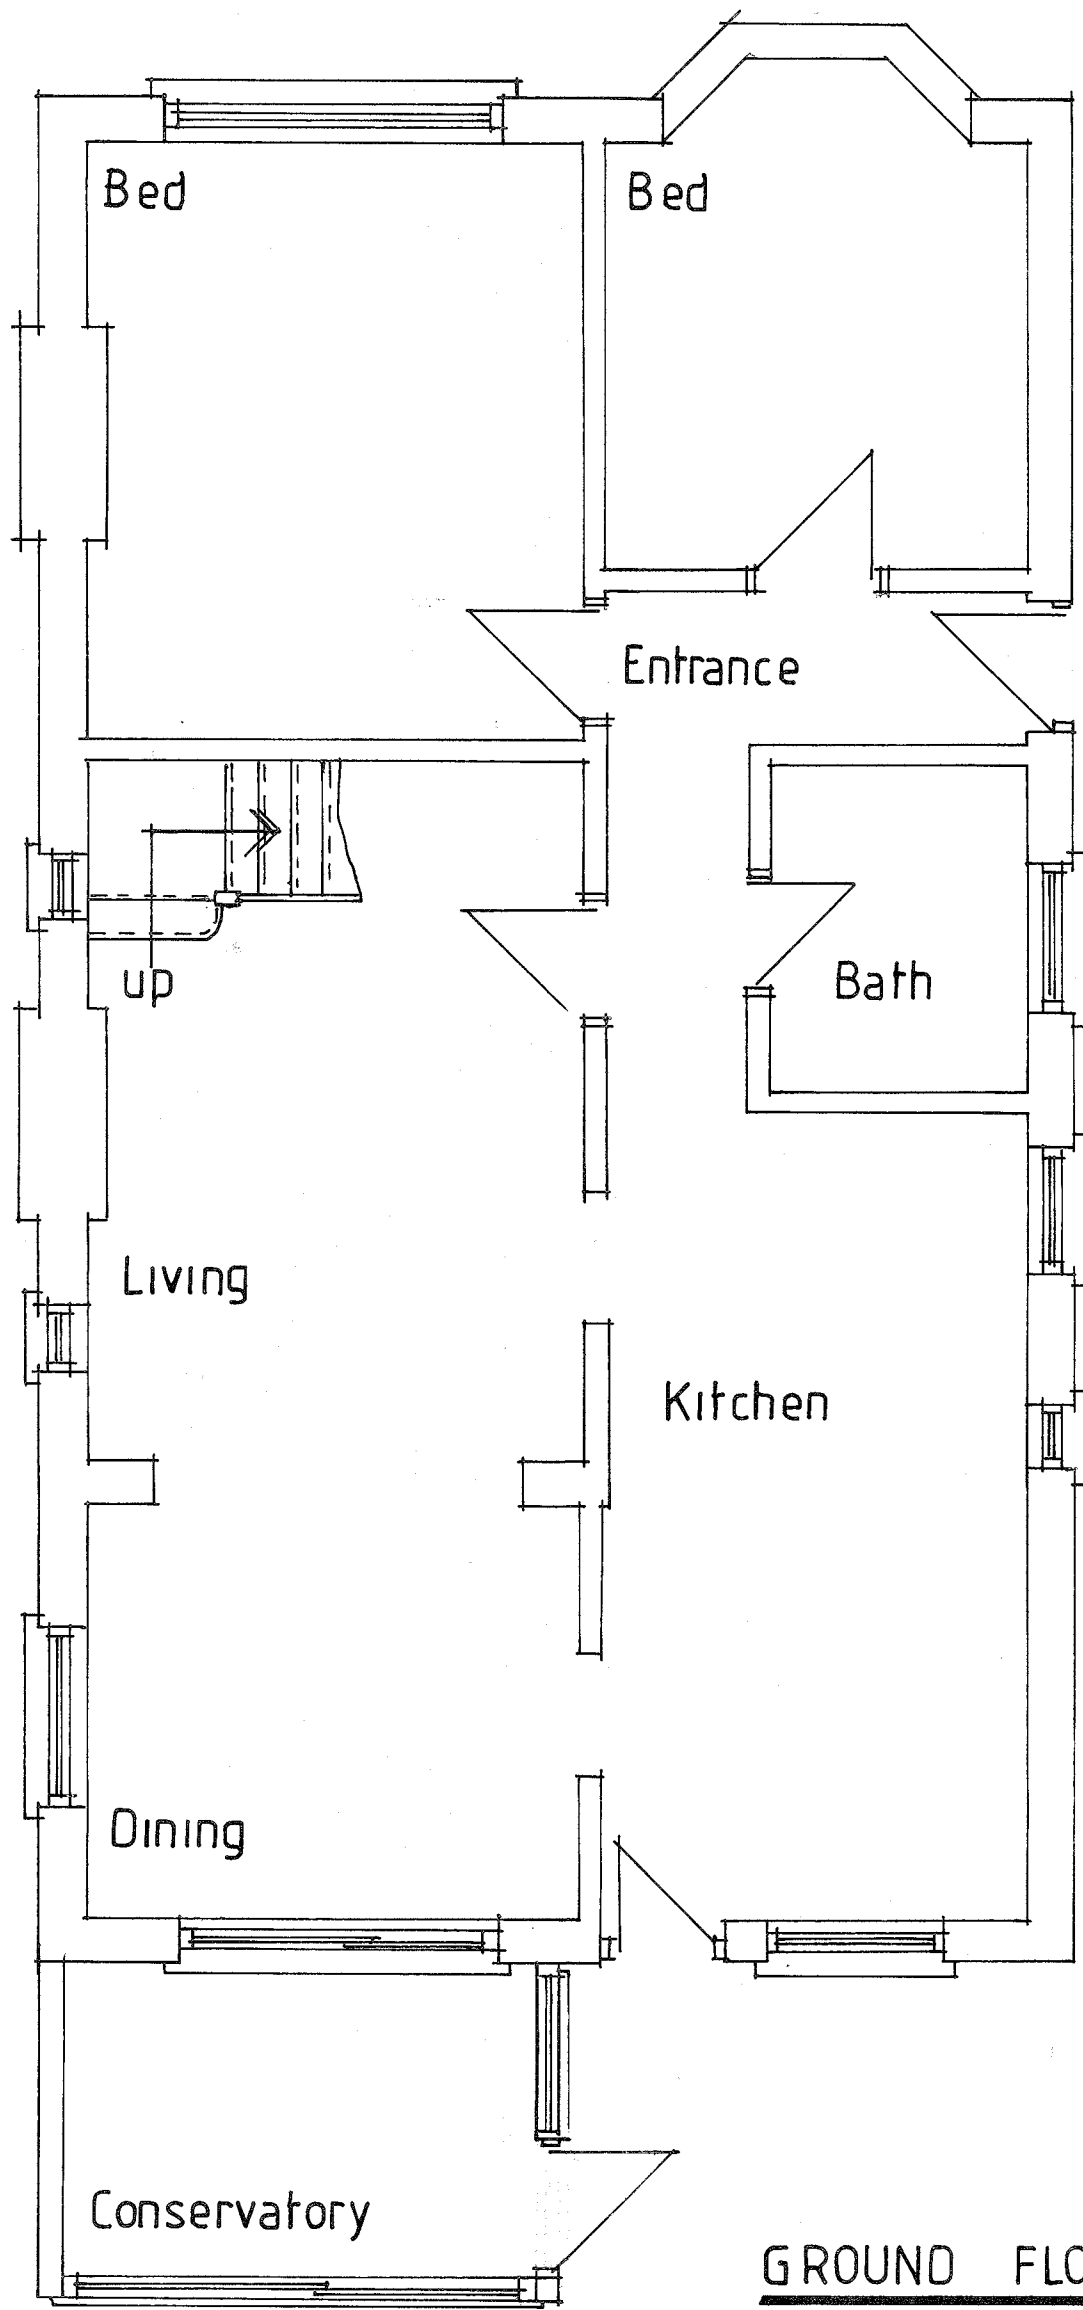

GROUND FLOOR PLAN

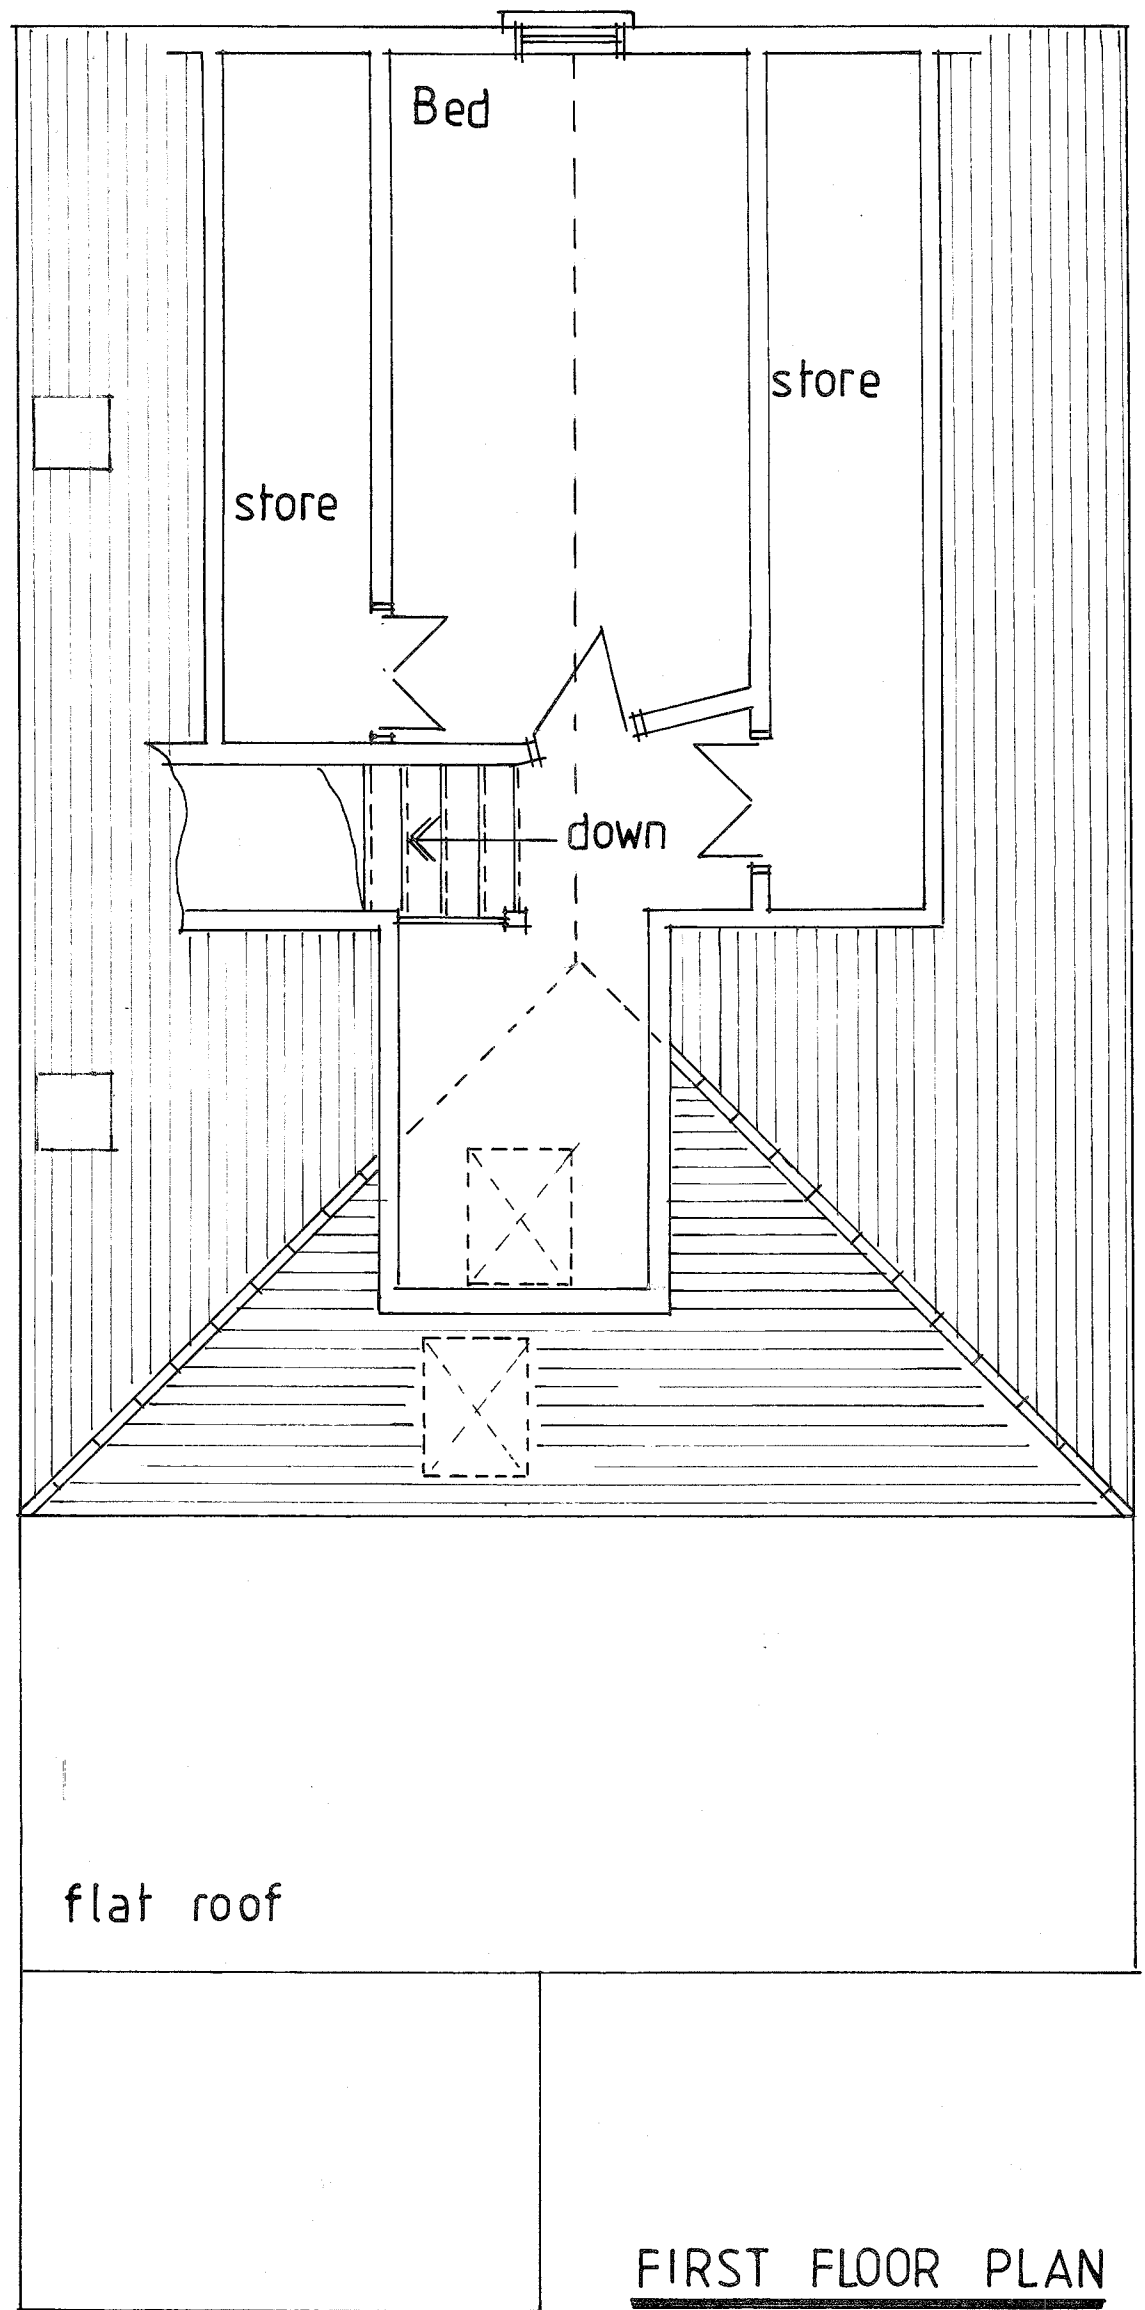

FIRST FLOOR PLAN

THIS DRAWING TO BE READ
IN CONJUNCTION WITH DRG
No 4571 / 02

A	Date	Revisions

Pottle & Co Ltd
Planning & Building Consultants
Suite A, 128 Manor Way
Ruislip, Middlesex, HA4 8HR
Tel: 01895 622800
www.pottle.uk.com

Client
MR MRS CELI


Job Title
**28 HILL RISE
RUISLIP
MIDDX**

Drawing Title
EXISTING FLOOR PLANS


Scale 1:50, 100.

Date **May 20 21** Drawn by **Gel.**


Drg No. **4571 / 01** Rev.

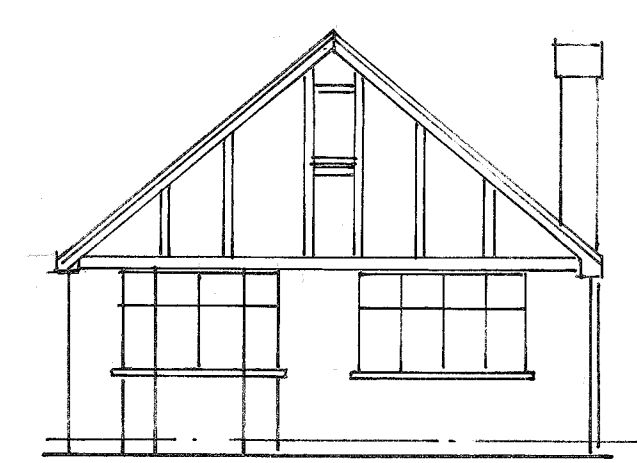


FRONT ELEVATION

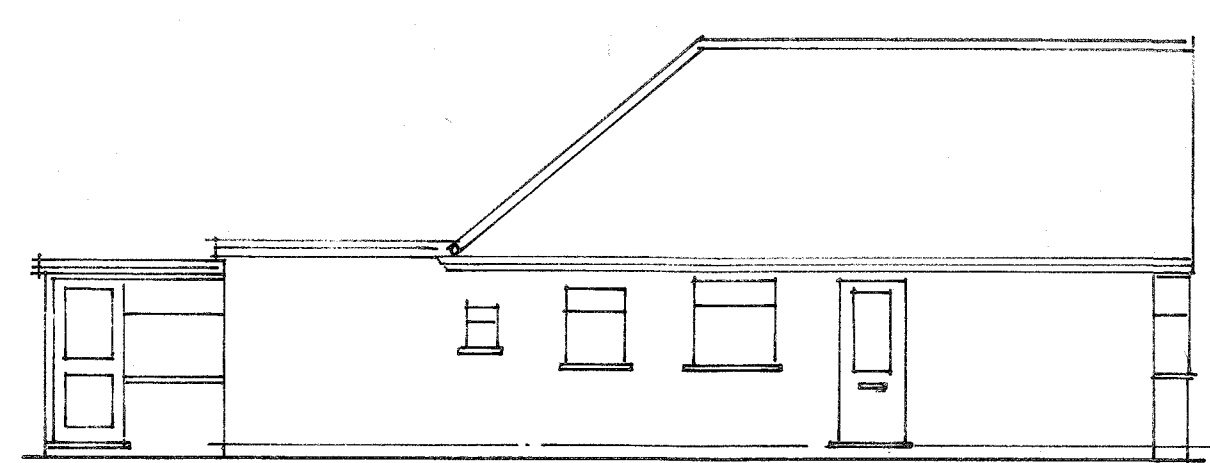

SIDE ELEVATION

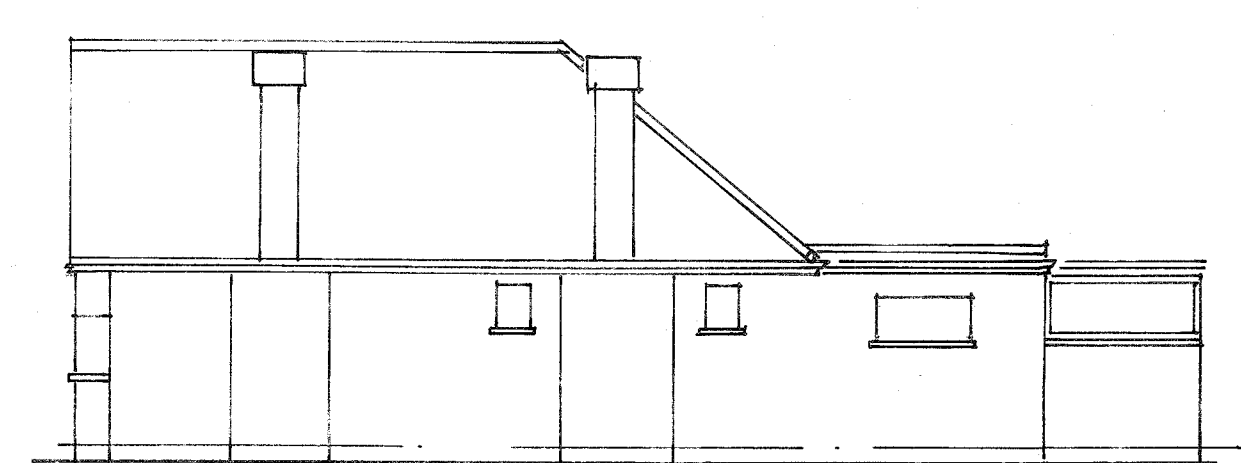

SIDE ELEVATION

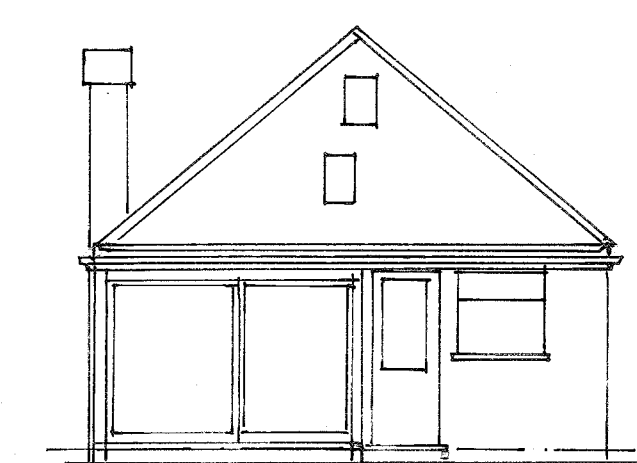

REAR ELEVATION