
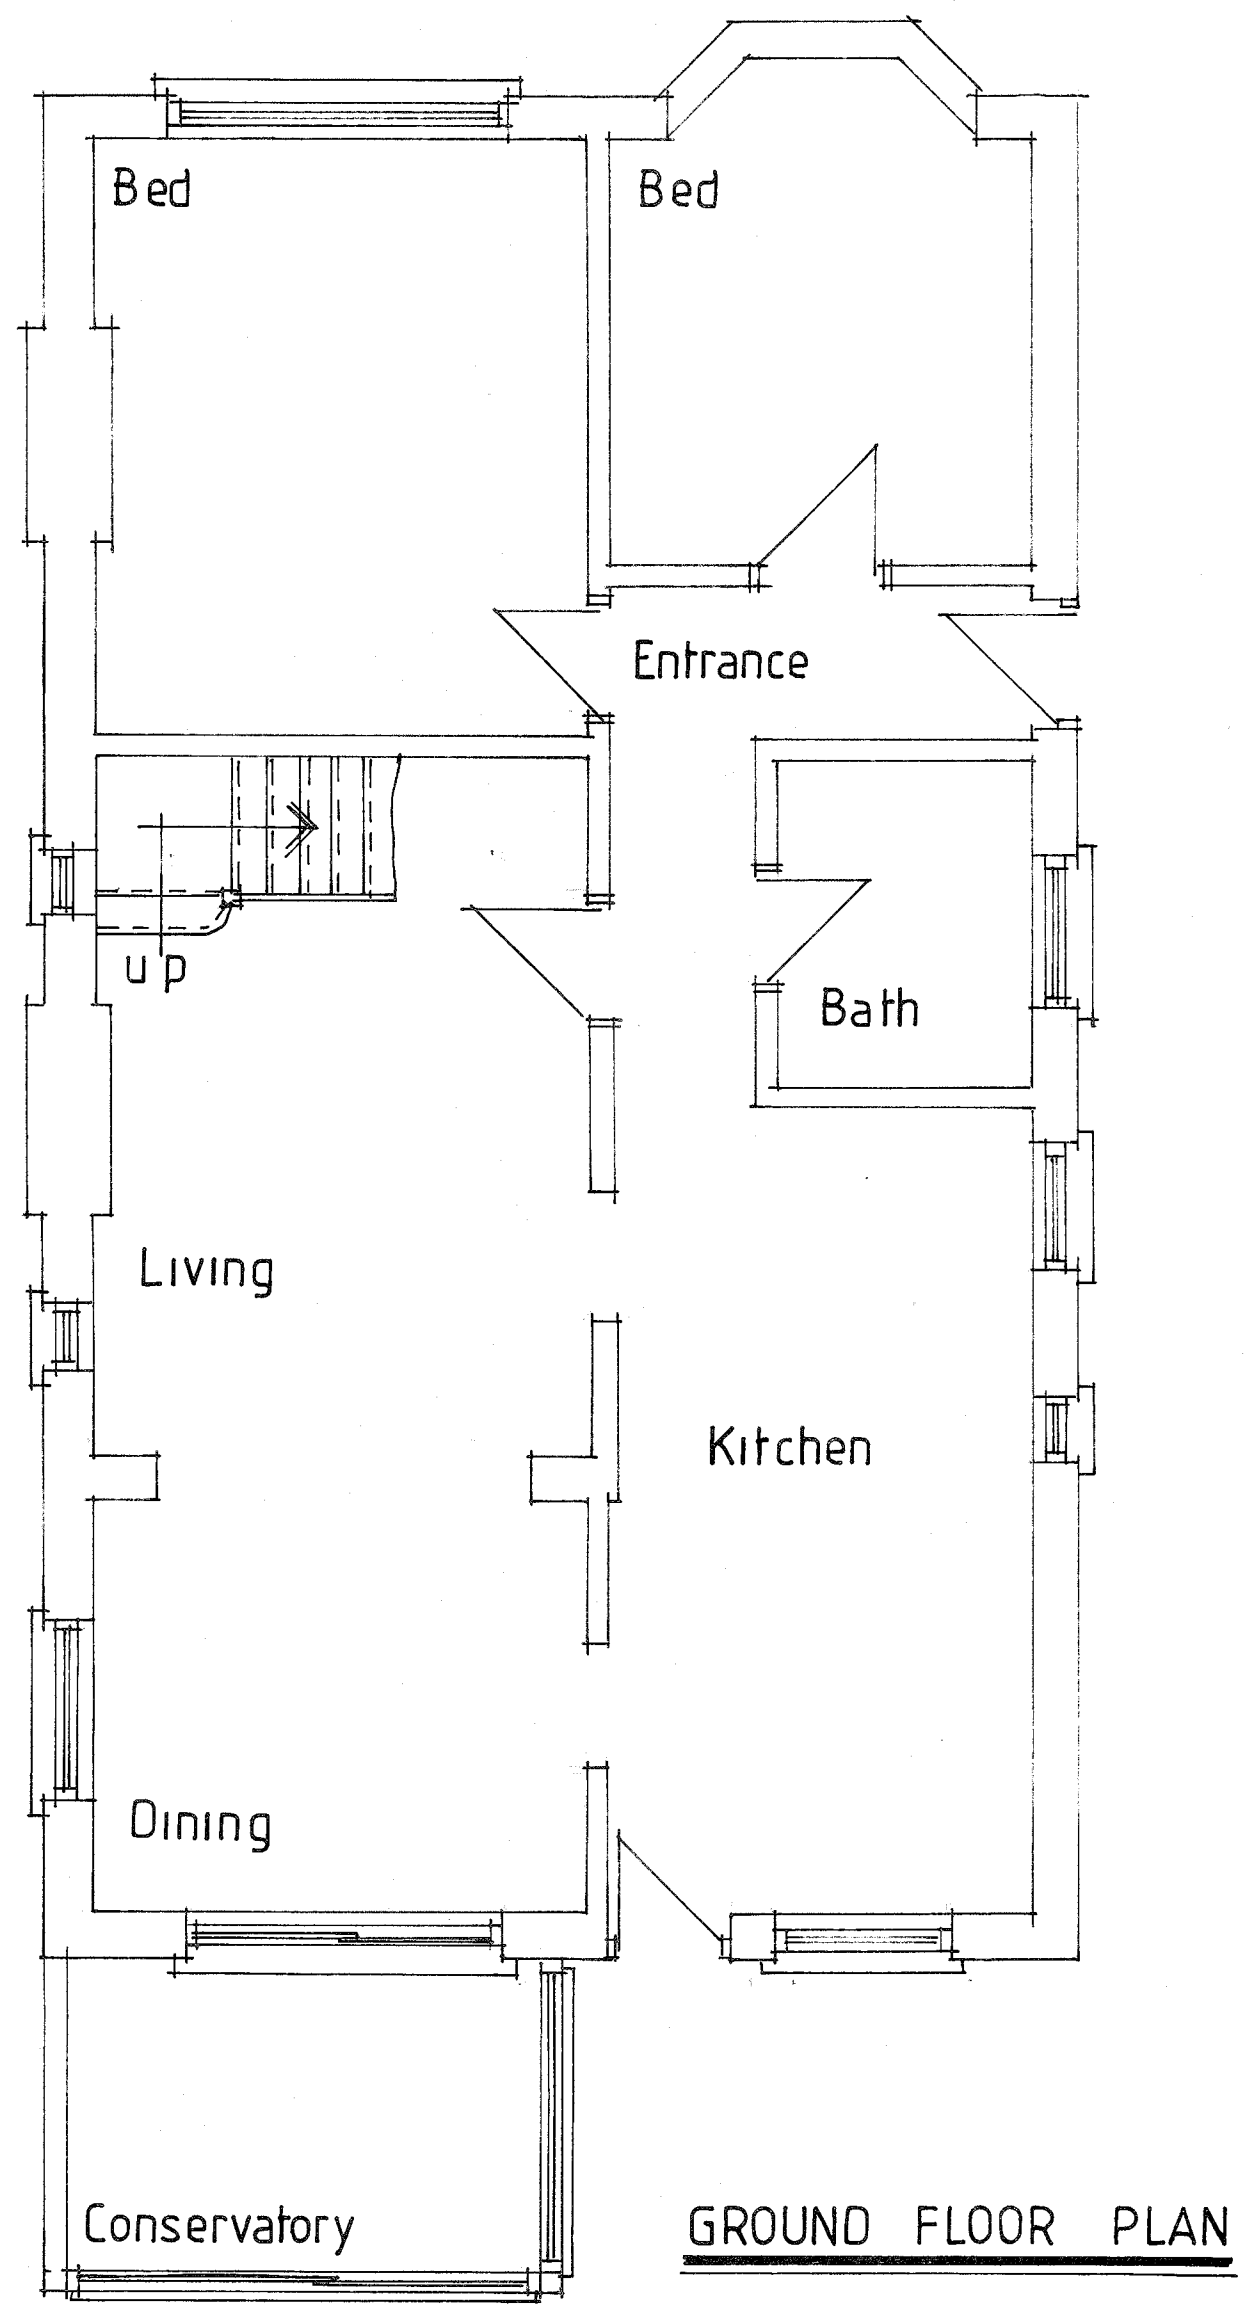


NOTES:
All dimensions must be checked on site and not scaled from this drawing.


Planning

Proposed Hill/Gable New Roof = 11.50m³
Proposed Side Dormers = 32.60m³
Total = 44.10m³
50m³ ∴ Planning not required
Permitted Development.

Bar Scale

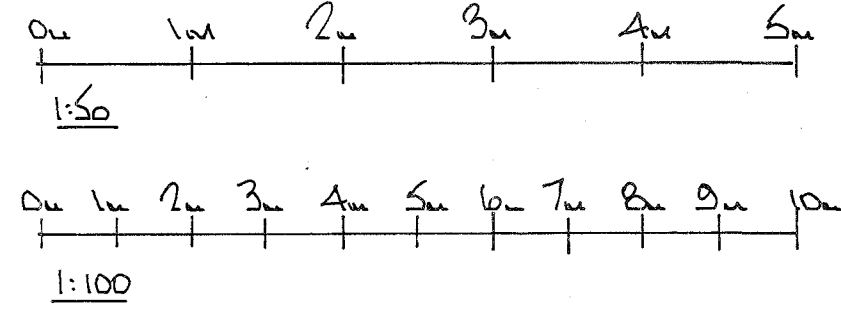


GROUND FLOOR PLAN

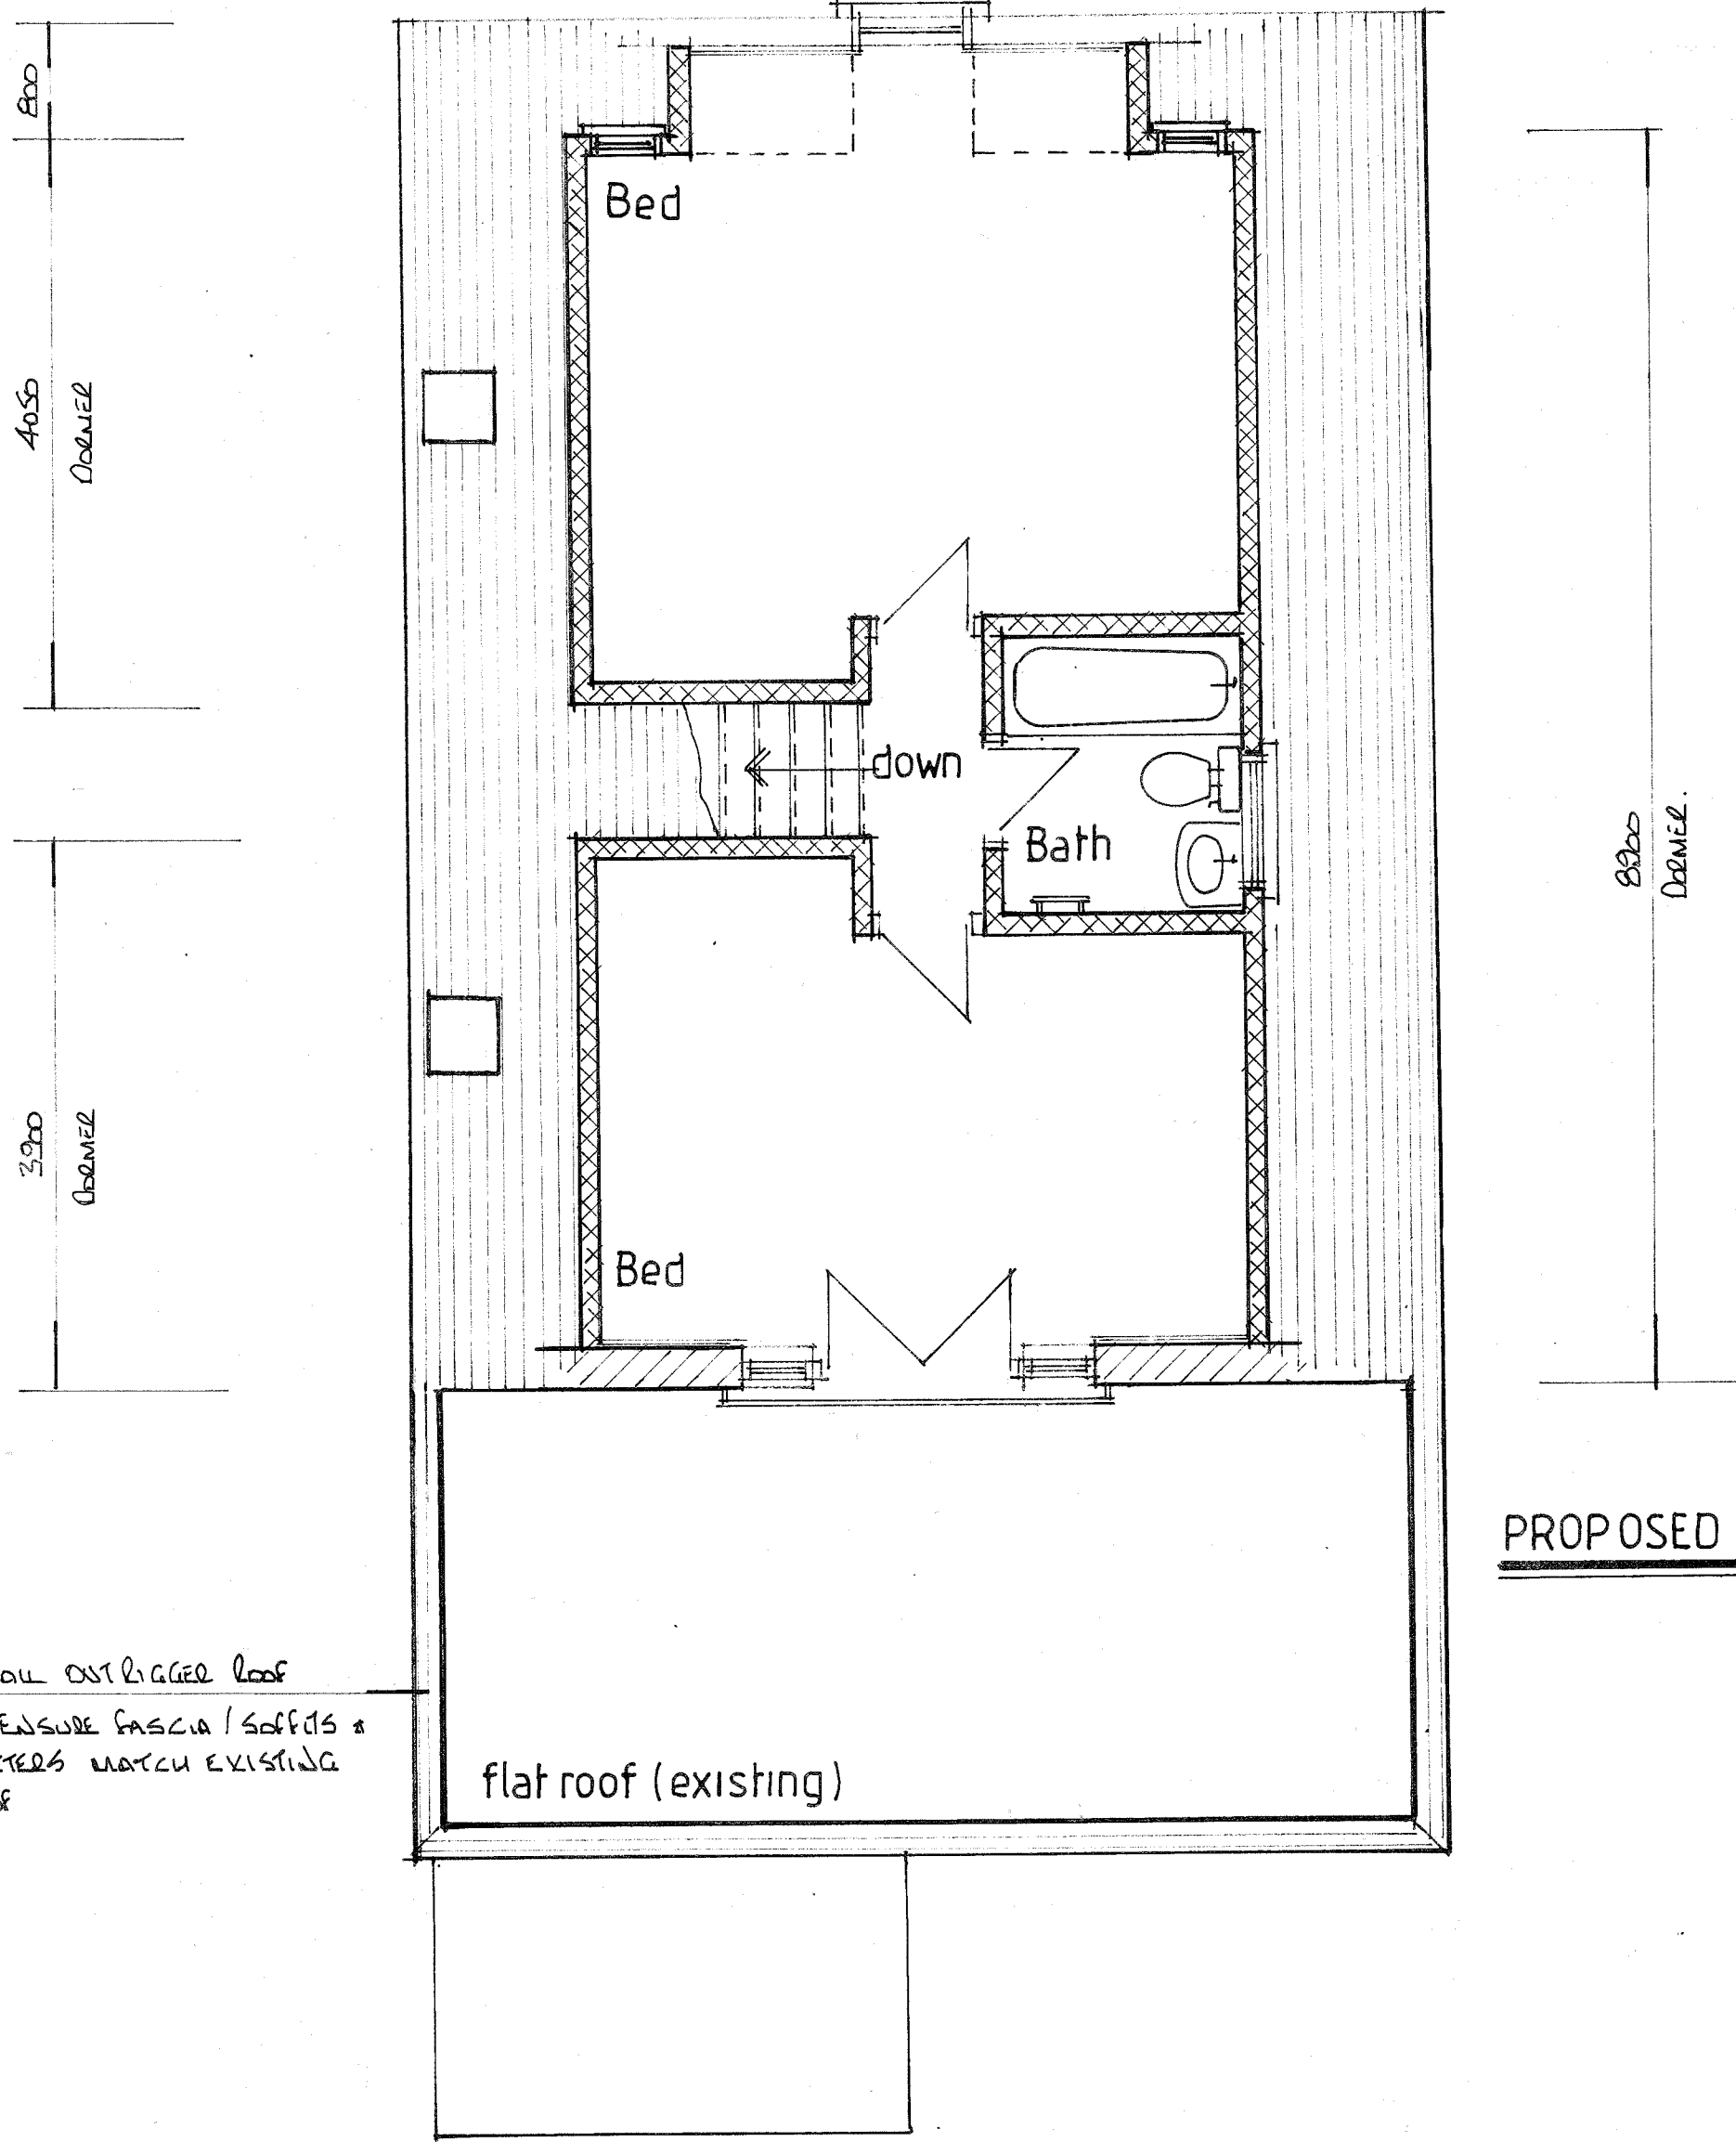


PROPOSED FIRST FLOOR PLAN

THIS DRAWING TO BE READ
IN CONJUNCTION WITH DRG
No 4571/01


ALL MATERIALS TO MATCH EXISTING

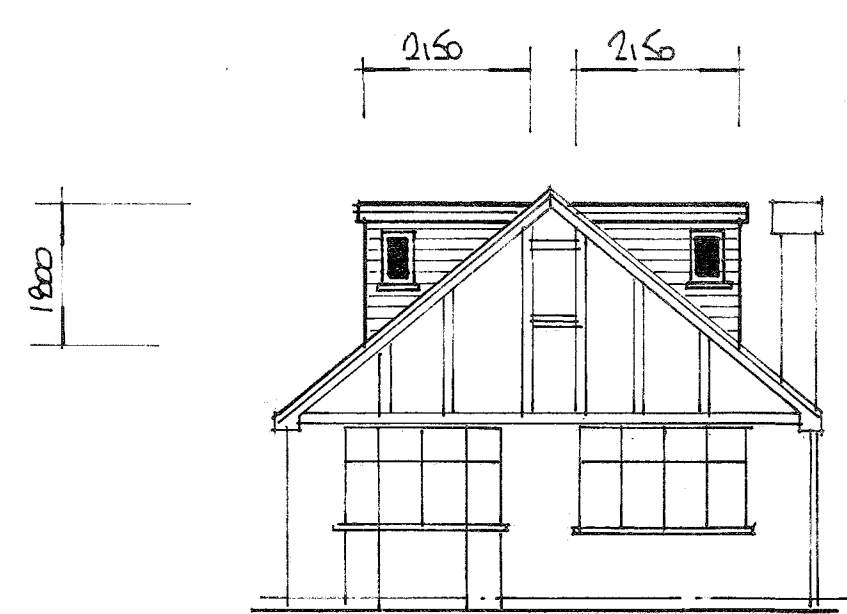


FRONT ELEVATION

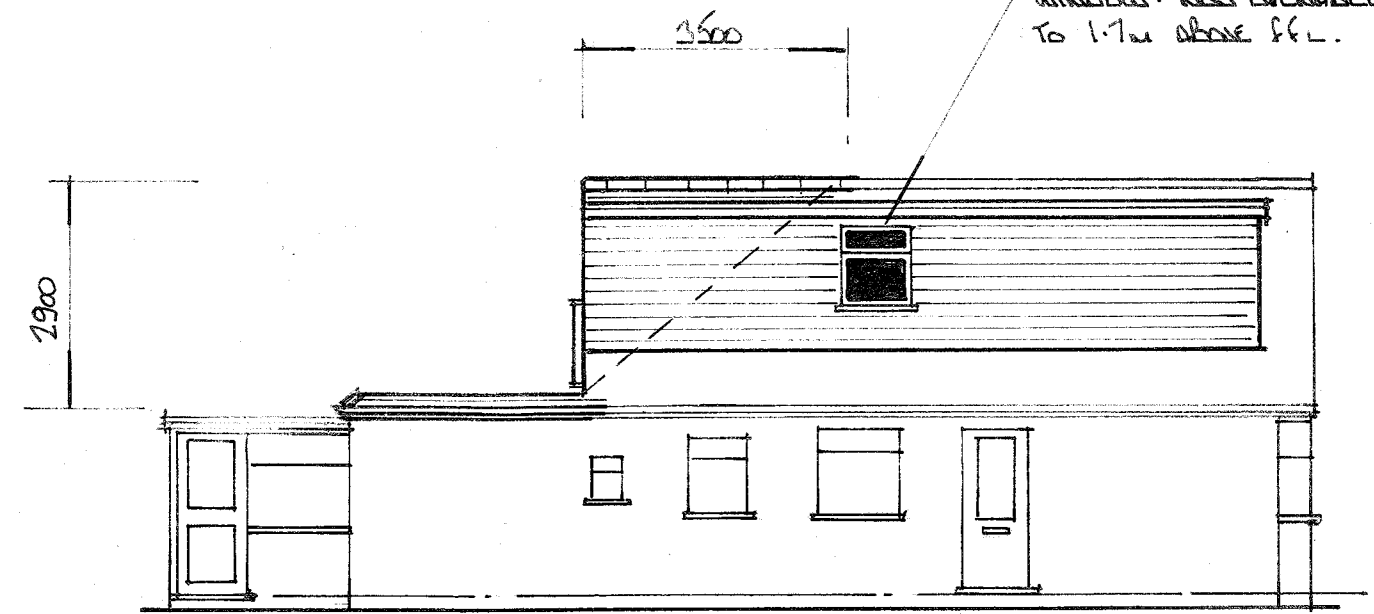

SIDE ELEVATION

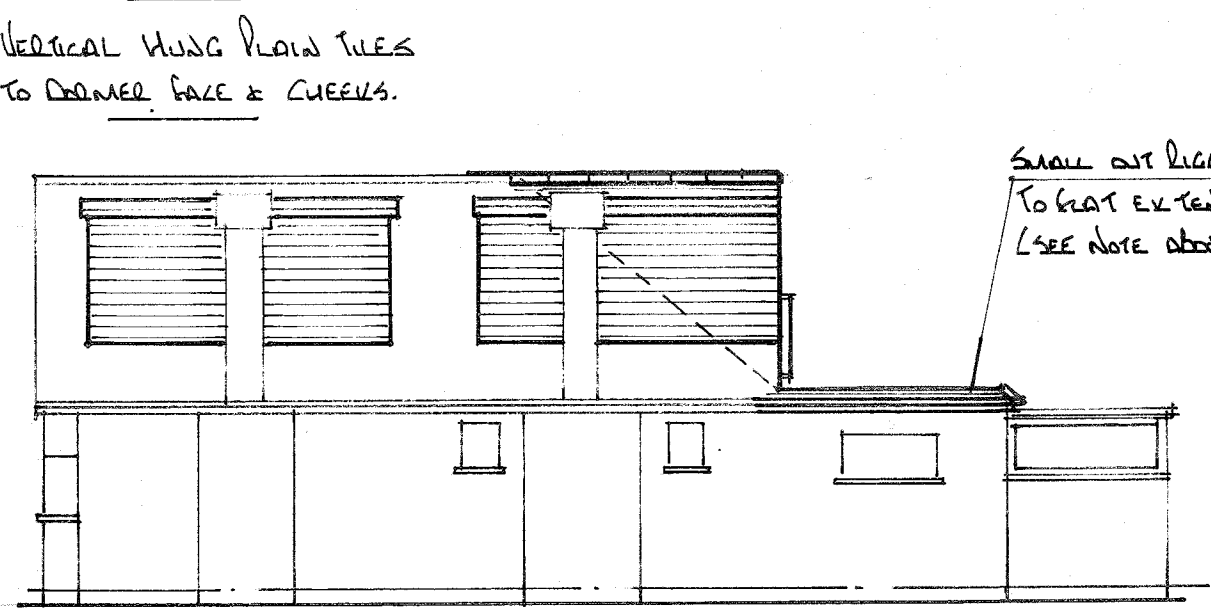

SIDE ELEVATION

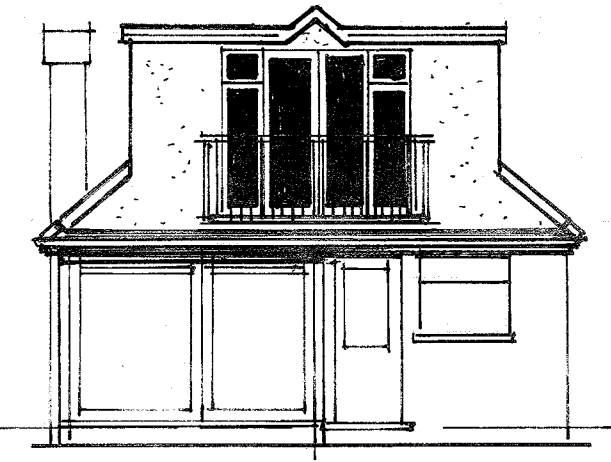

REAR ELEVATION

A		Date	Revisions
copyright			
Pottle & Co Ltd Planning & Building Consultants Suite A, 128 Manor Way Ruislip, Middlesex, HA4 8HR Tel: 01895 622800 www.pottle.uk.com			
Client		MR MRS CELI	
Job Title		28 HILL RISE RUISLIP MIDDXX	
Drawing Title ALTERATIONS TO MAIN ROOF FOR LOFT CONVERSION			
Scale 1:50, 100.			
Date May 2021		Drawn by Gel.	
Drg No. 4571/02		Rev.	