




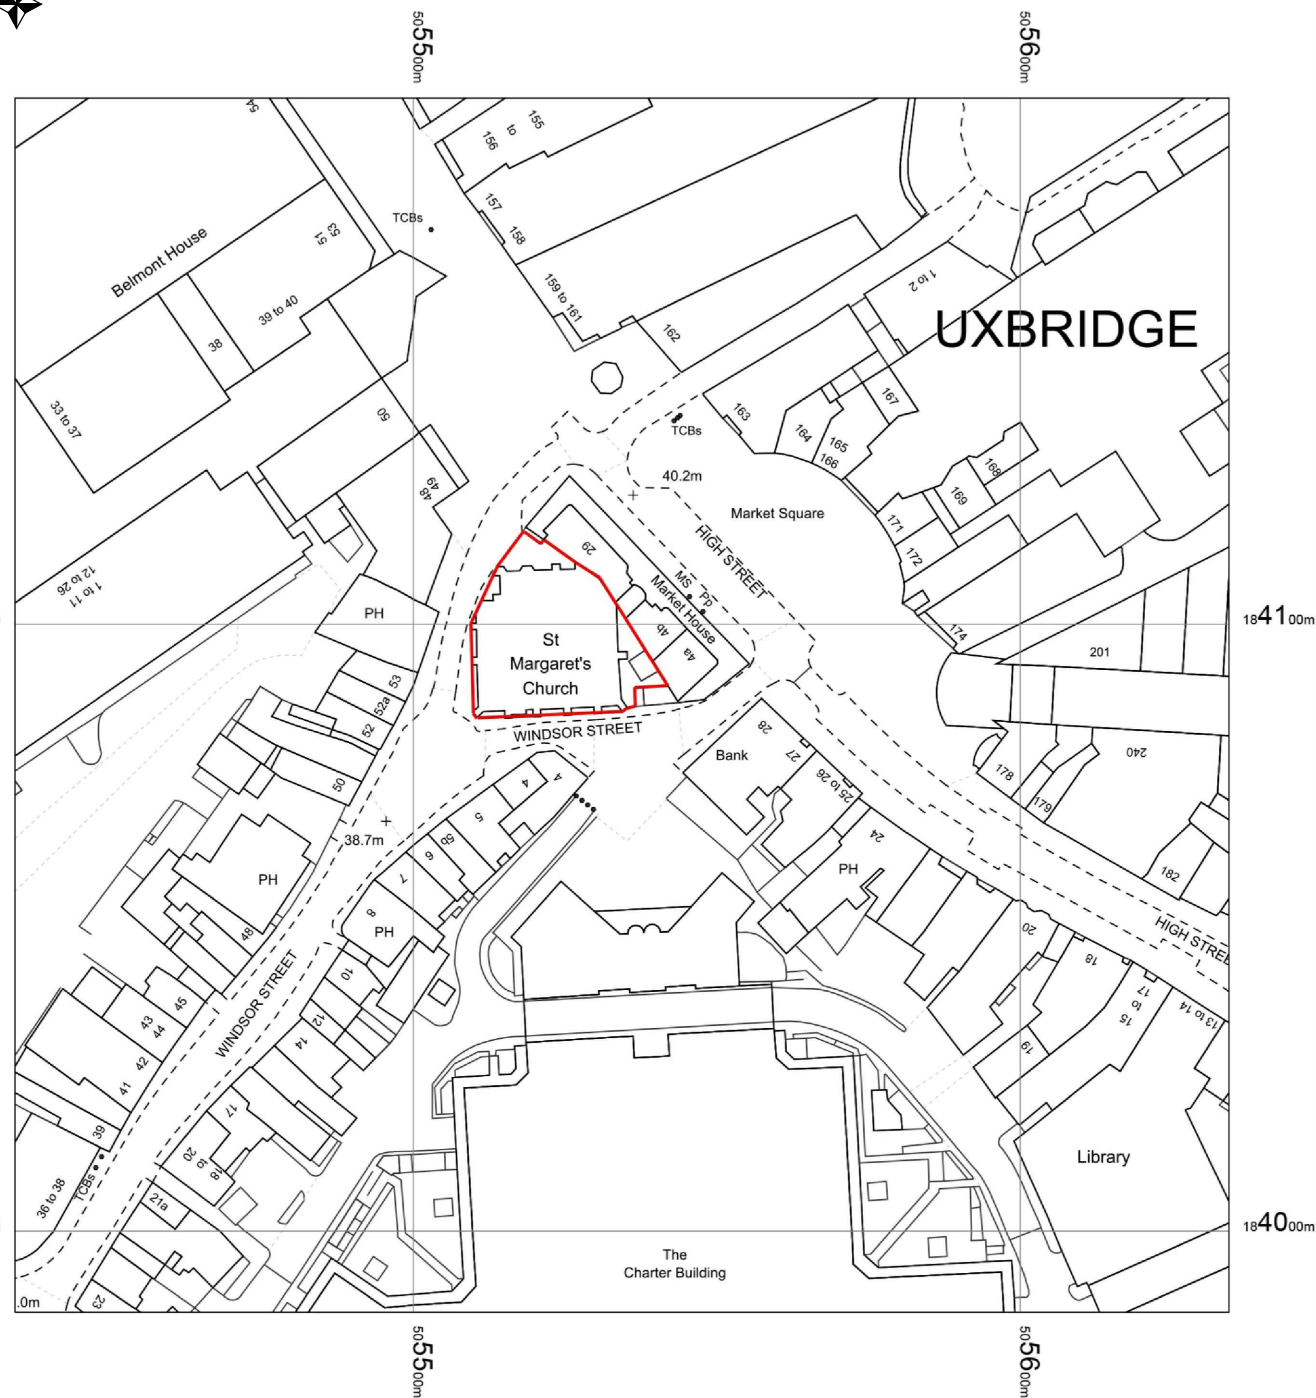


1 Location Plan

 

ROUNDABOUT

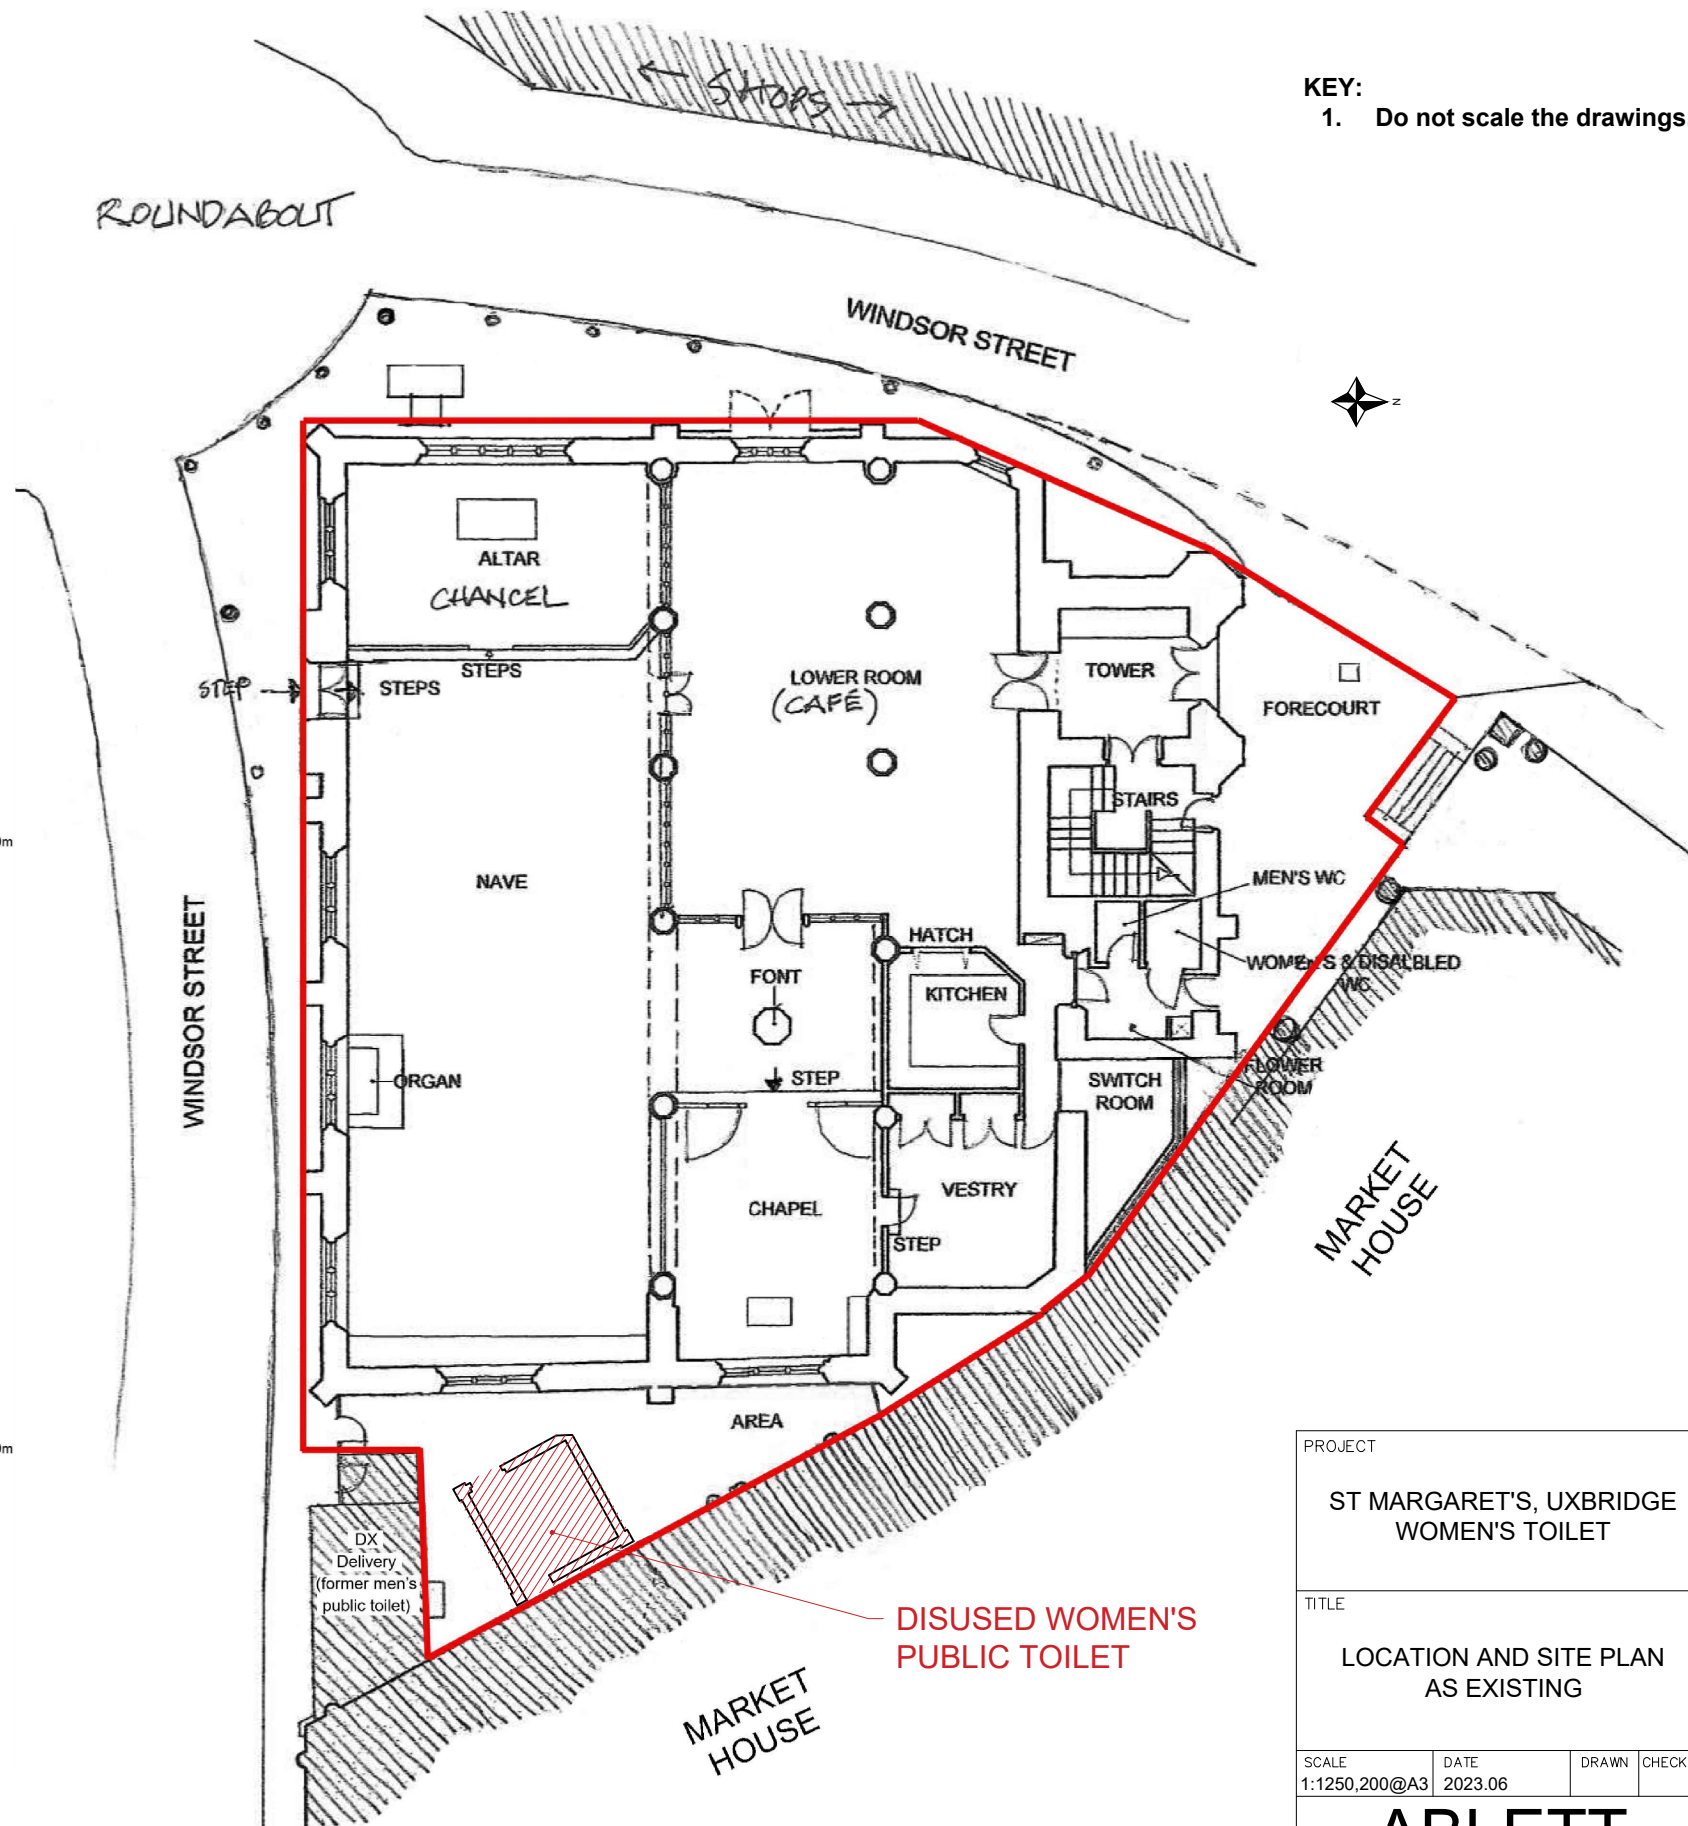

2 Site Plan

 

KEY:
1. Do not scale the drawings.

PROJECT			
ST MARGARET'S, UXBRIDGE WOMEN'S TOILET			
TITLE			
LOCATION AND SITE PLAN AS EXISTING			
SCALE	DATE	DRAWN	CHECKED
1:1250, 200@A3	2023.06		
ABLETT ARCHITECTS			
Kingfisher House 21-23 Elmfield Road Bromley Kent BR1 1LT			
Email: office@ablettarchitects.co.uk Web: www.ablettarchitects.co.uk			
Job N°.	Drawing N°.		
23-23A	D01		