


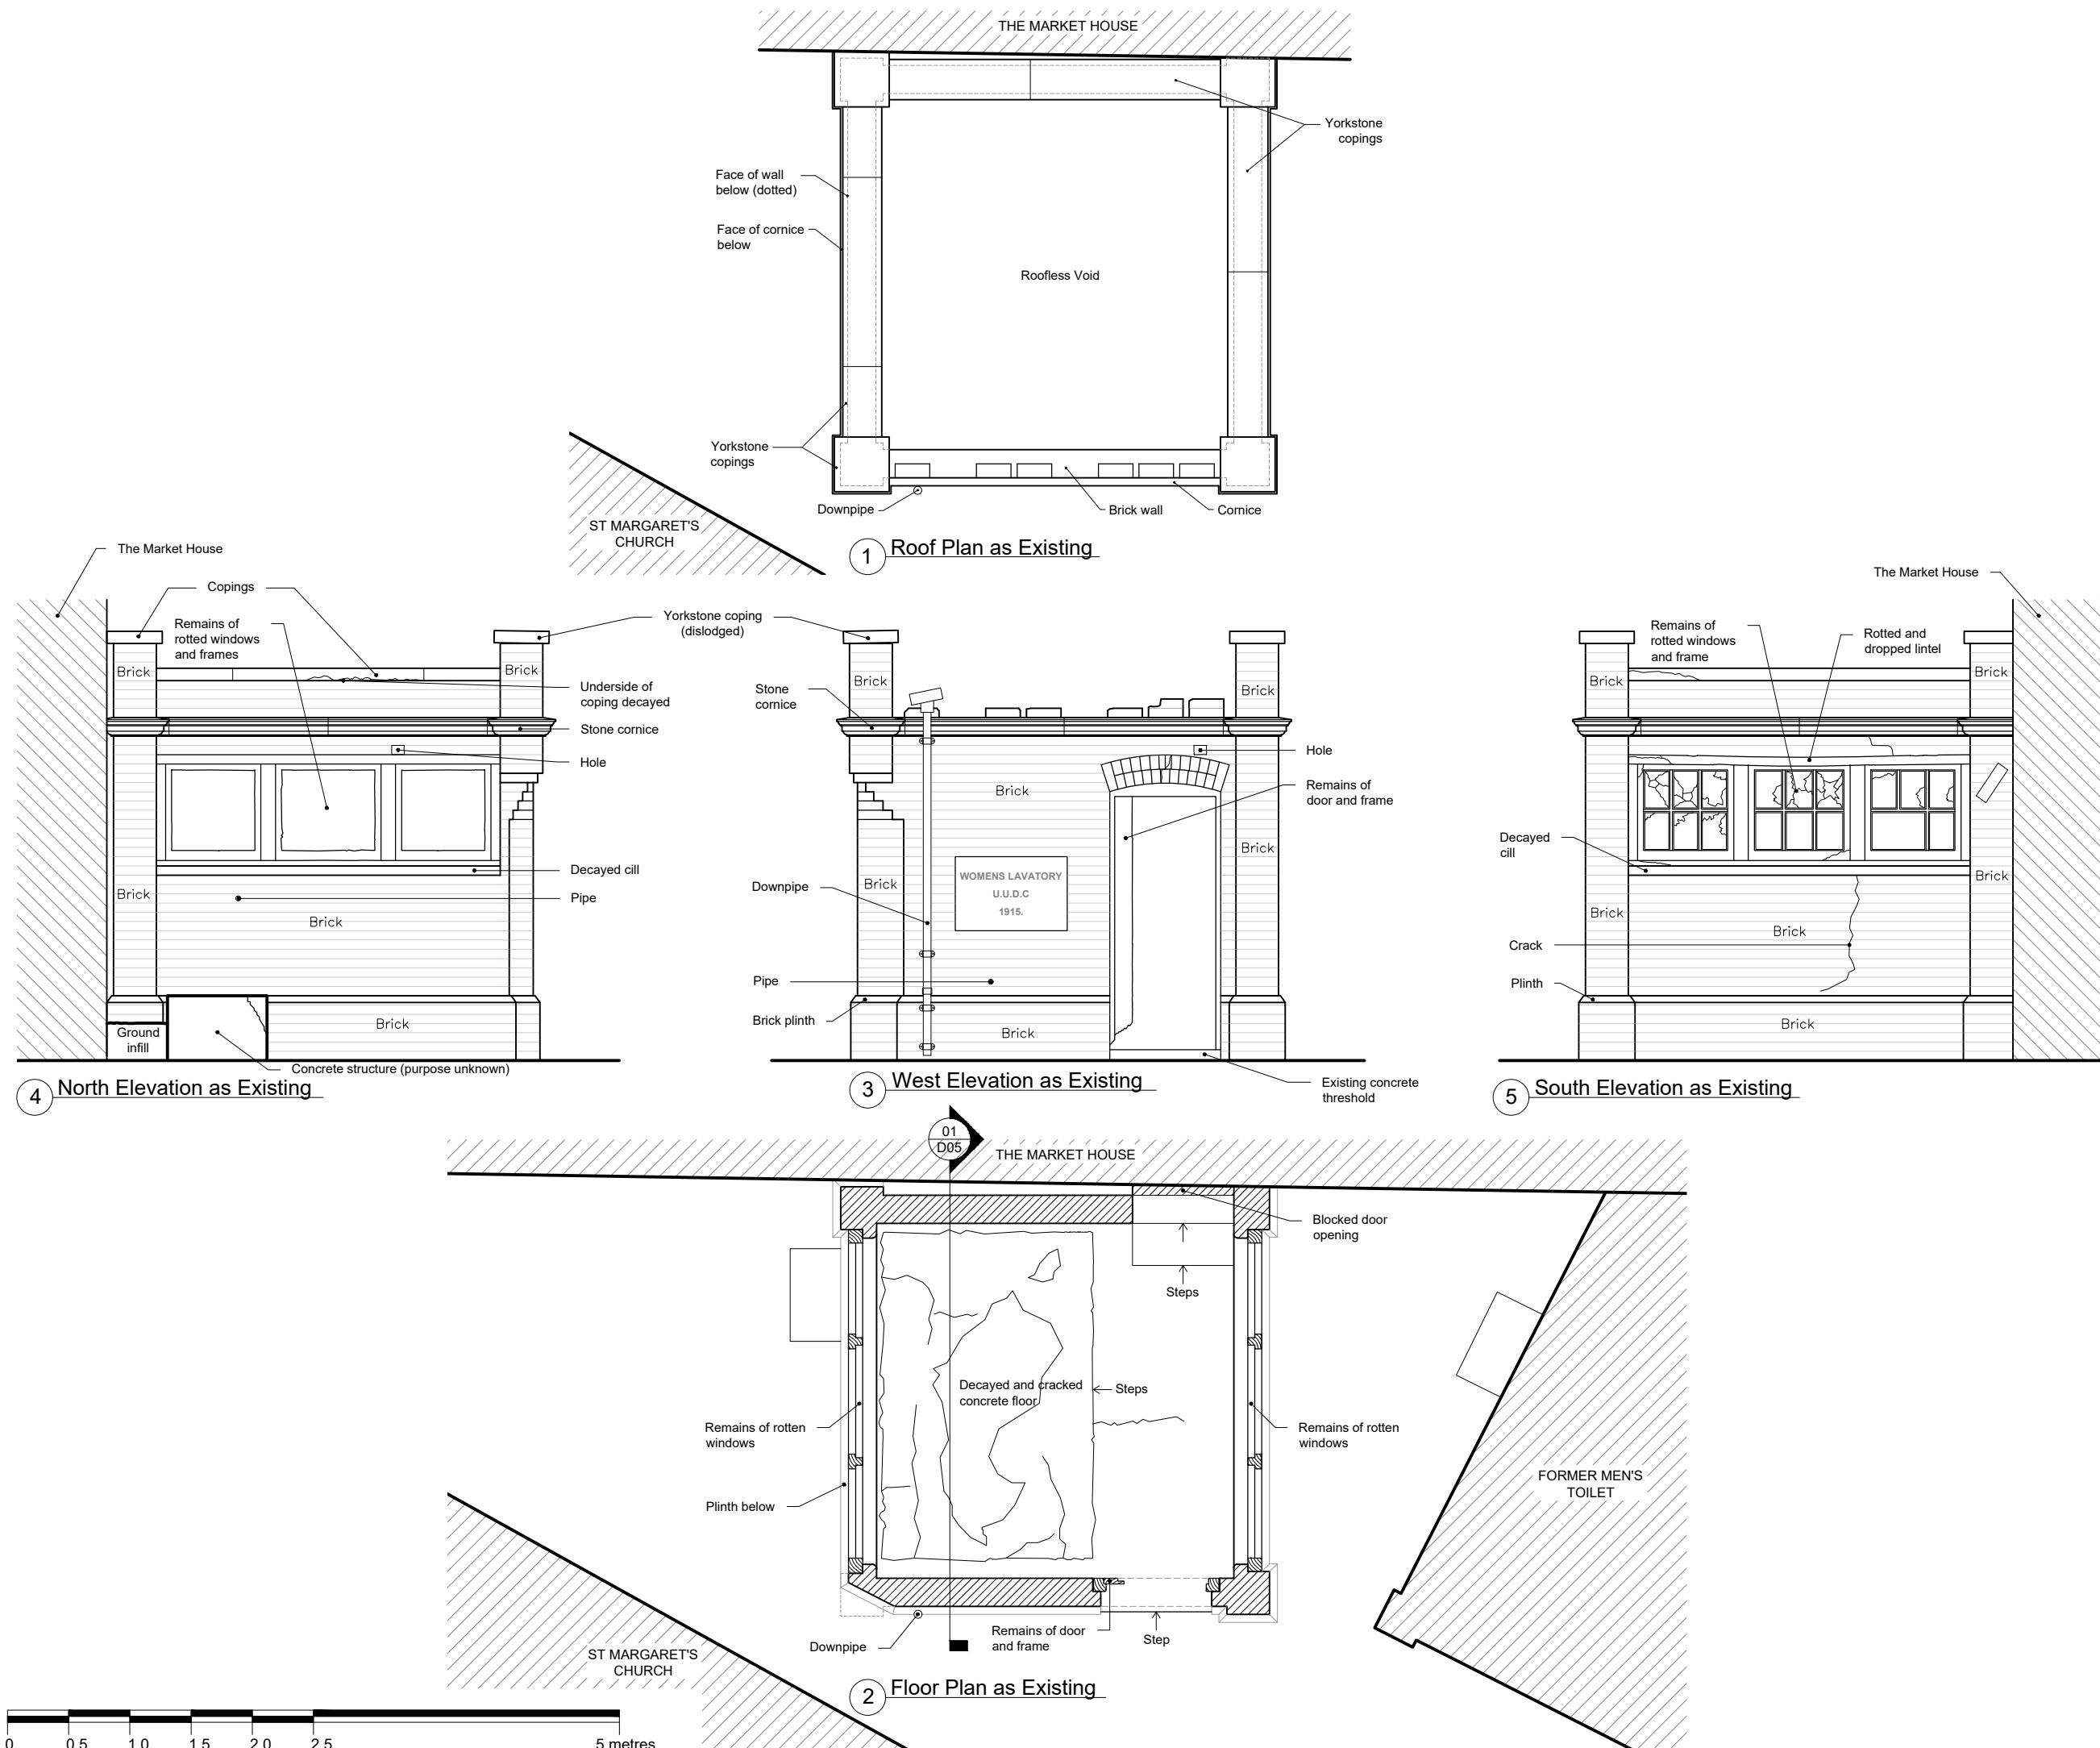

KEY:
1. Do not scale the drawings.



2023.06.28	Revision	Rev A
PROJECT		
ST MARGARET'S, UXBRIDGE WOMEN'S TOILET		
TITLE		
ROOF PLAN, PLAN AND ELEVATIONS AS EXISTING		
SCALE 1:50 @ A3	DATE 2023.06	DRAWN CHECKED
ABLETT ARCHITECTS		
Kingfisher House 21-23 Elmfield Road Bromley Kent BR1 1LT		
Email: office@ablettarchitects.co.uk Web: www.ablettarchitects.co.uk		
Job N°. 23-23A	Drawing N°. D02A	