






KEY:
 1. Do not scale the drawings.
 Ceiling light
 Switch

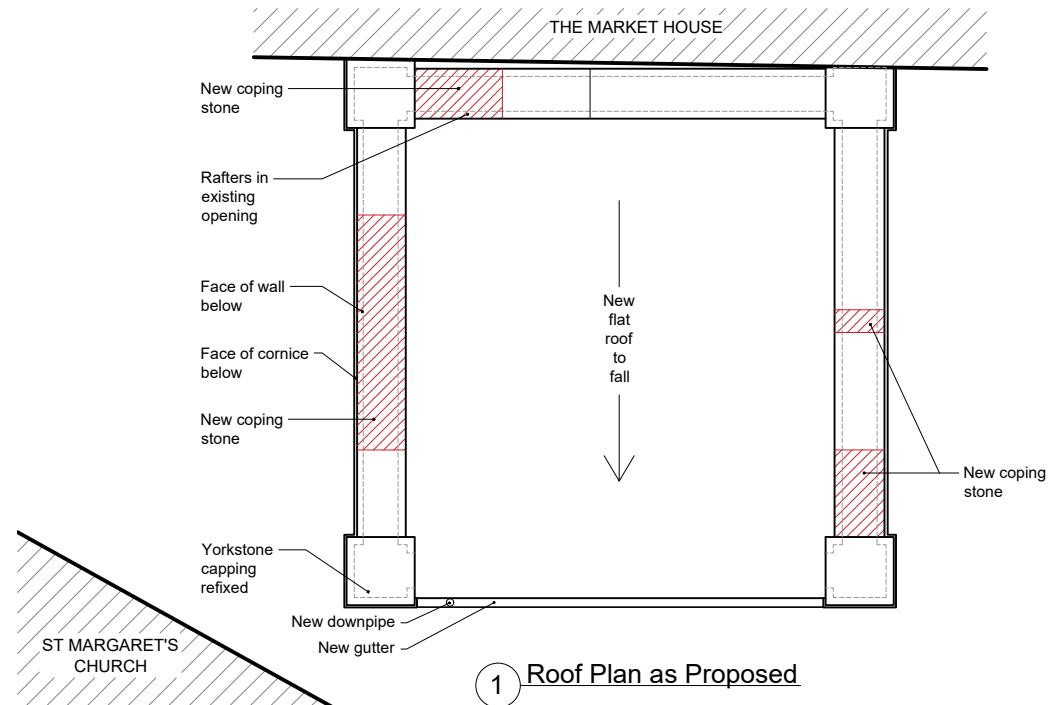


1 Roof Plan as Proposed

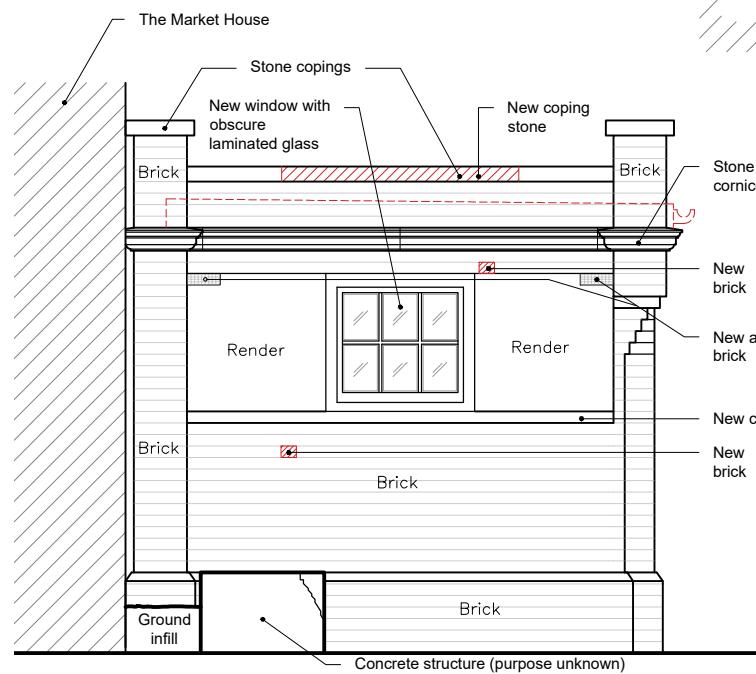


4 North Elevation as Proposed

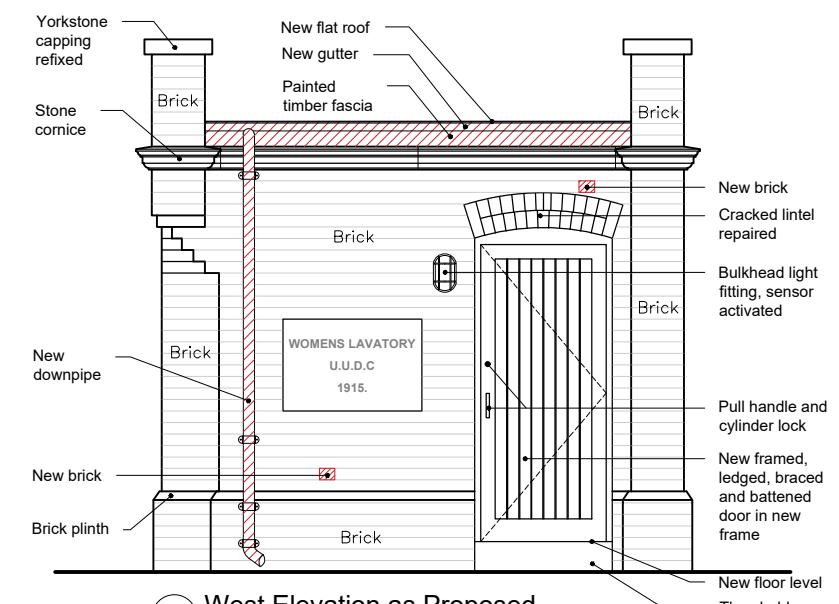

3 West Elevation as Proposed

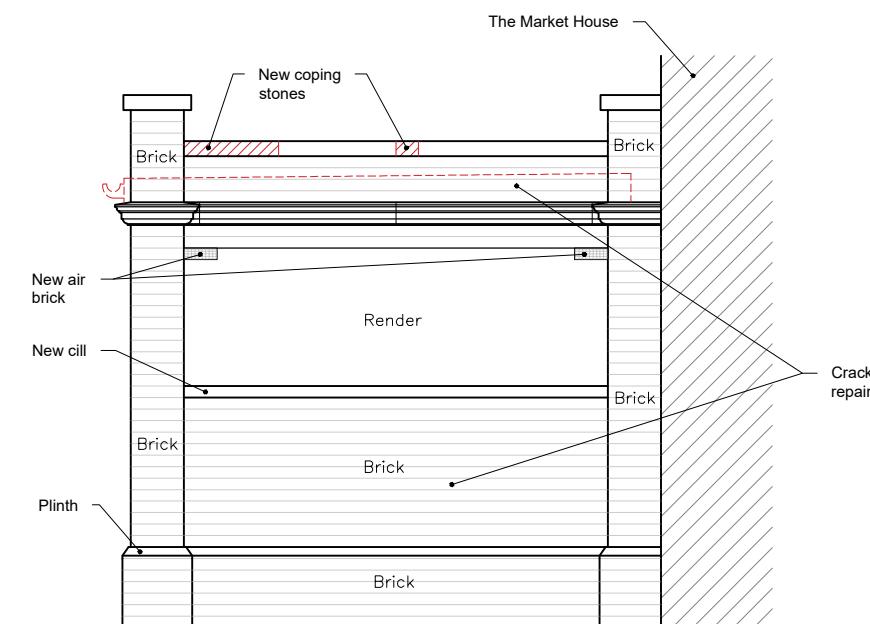

5 South Elevation as Proposed

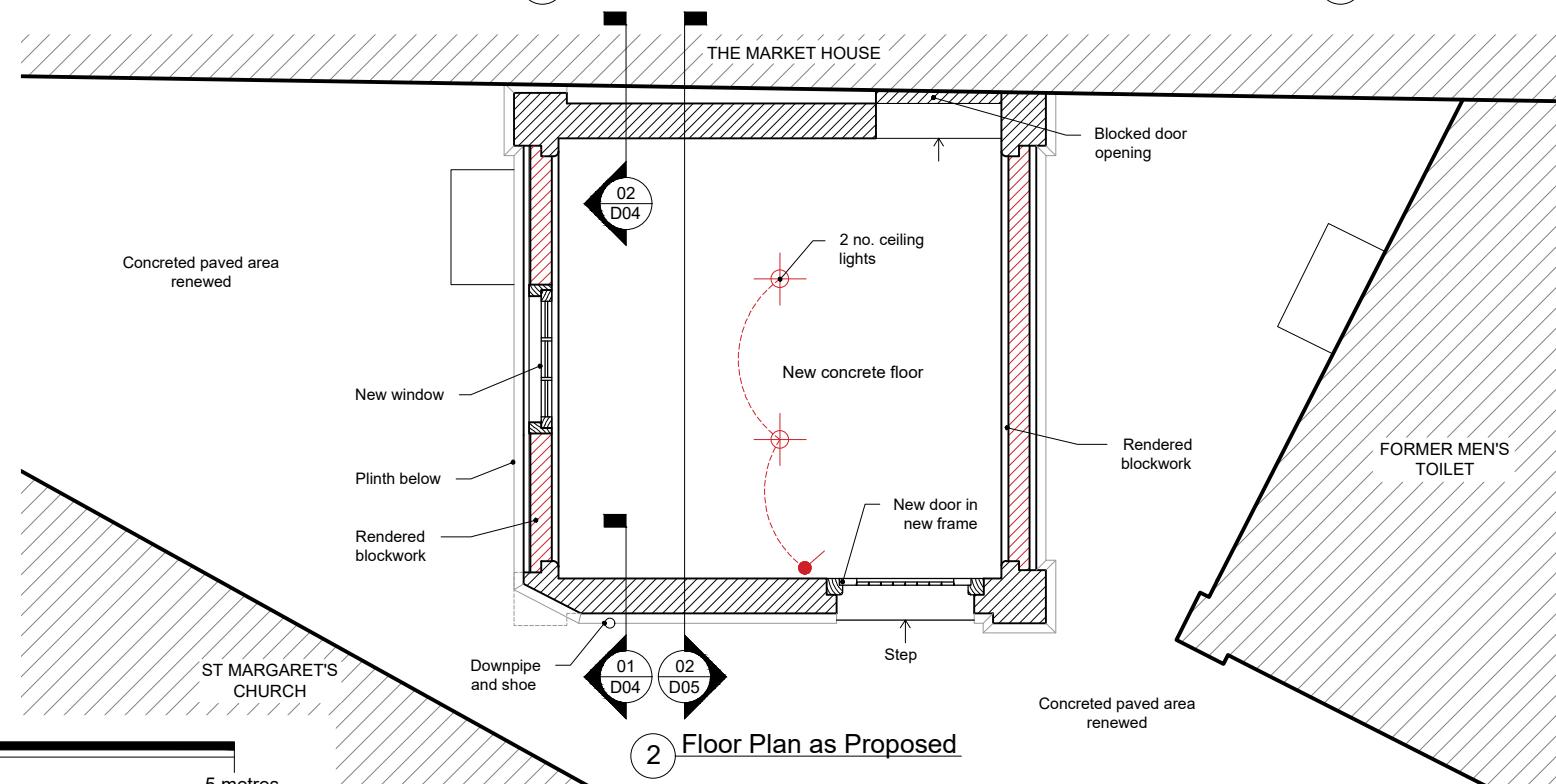

2 Floor Plan as Proposed

2023.06.28	Revision	Rev A
PROJECT		
ST MARGARET'S, UXBRIIDGE WOMEN'S TOILET		
TITLE		
ROOF PLAN, PLAN AND ELEVATIONS AS PROPOSED		
SCALE 1:50 @ A3	DATE 2023.06	DRAWN CHECKED
ABLETT ARCHITECTS		
Kingfisher House 21-23 Elmfield Road Bromley Kent BR1 1LT		
Email: office@ablettarchitects.co.uk Web: www.ablettarchitects.co.uk		
Job N°. 23-23A	Drawing N°. D03A	