



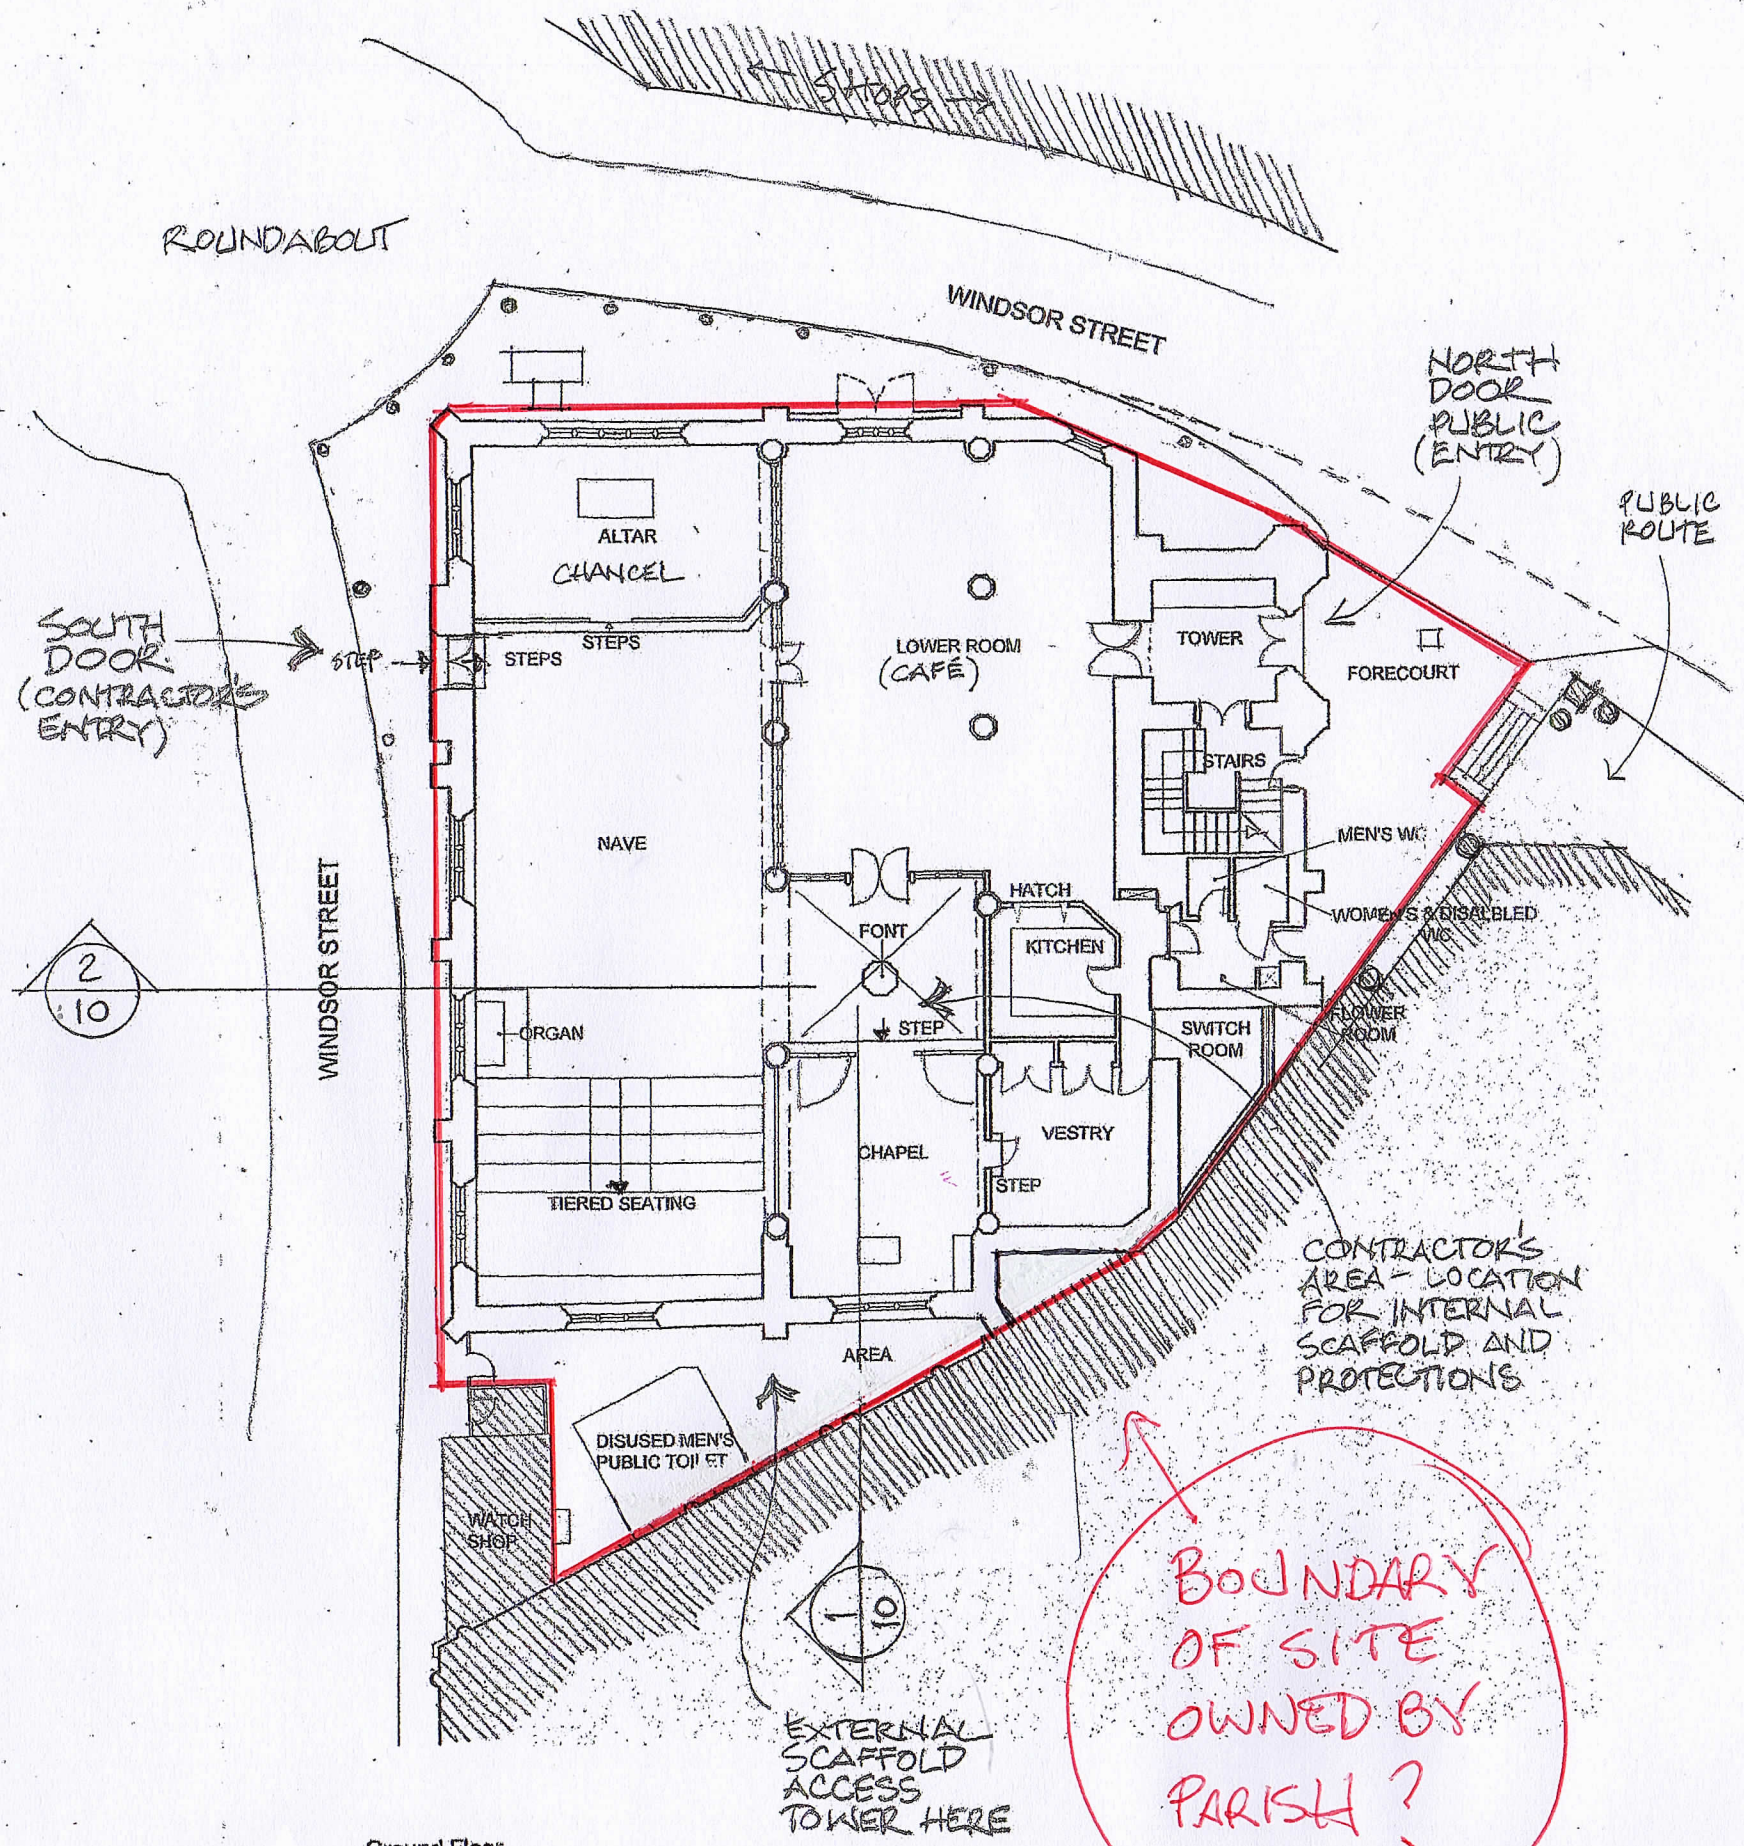

Ground Floor

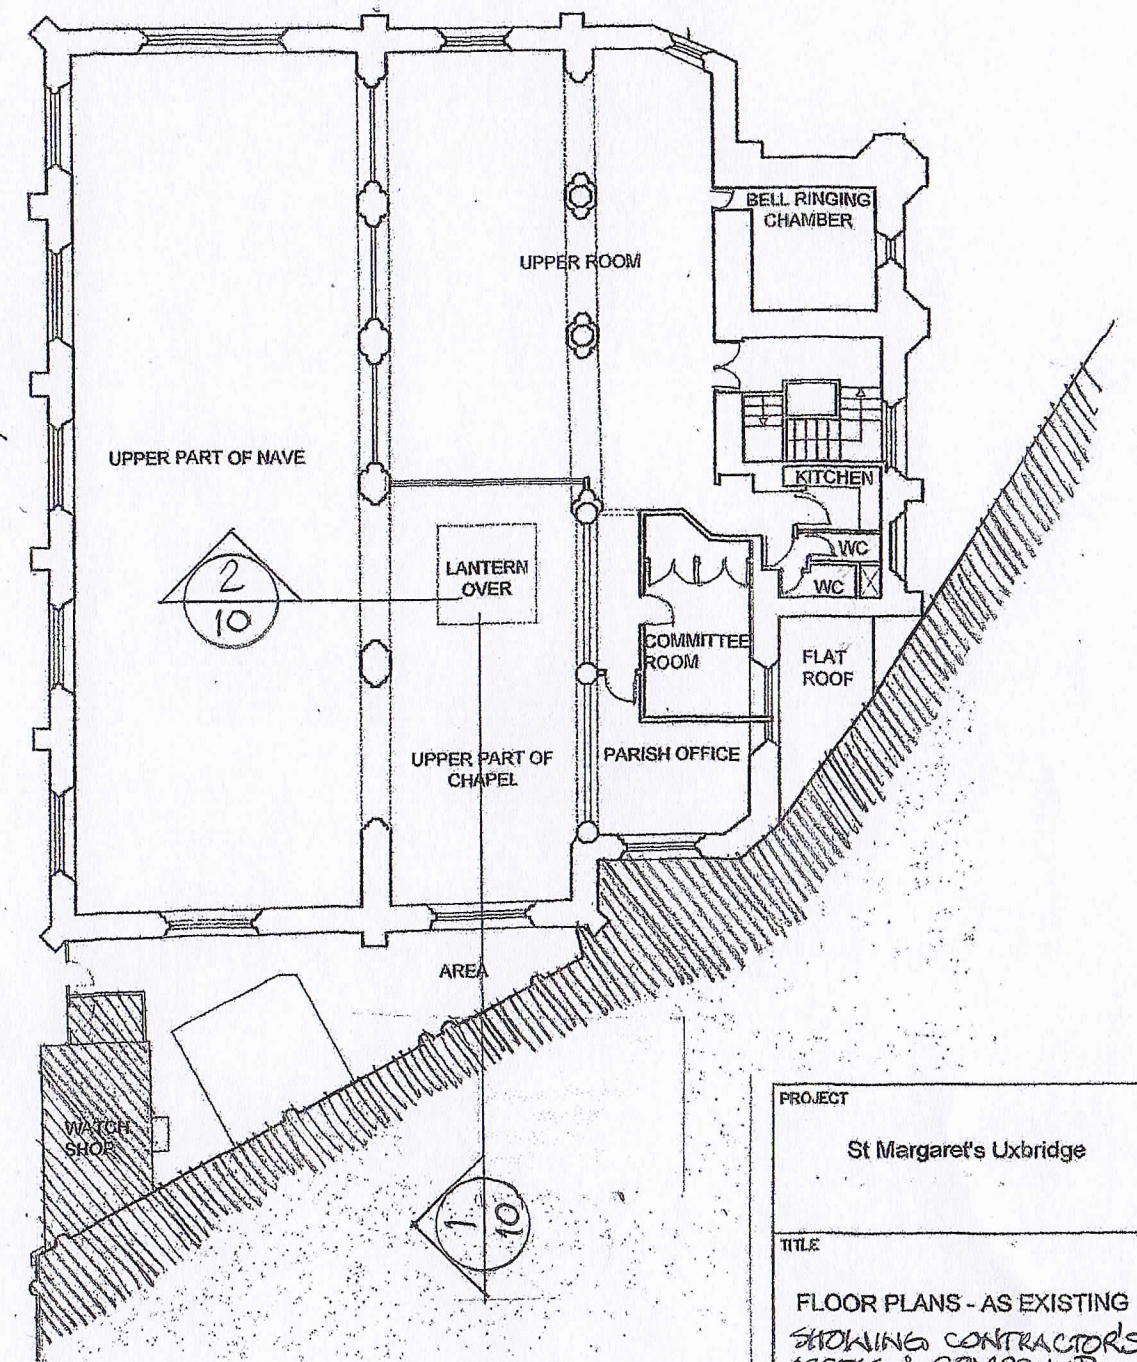

First Floor

PROJECT			
St Margaret's Uxbridge			
TITLE			
FLOOR PLANS - AS EXISTING SHOWING CONTRACTOR'S ACCESS & COMPOUND			
SCALE	DATE	DRAWN	CHECKED
1:200 @ A3			
ABLETT ARCHITECTS			
Kingfisher House 21-23 Elmfield Road Bromley Kent BR1 1LT			
Email: office@ablettarchitects.co.uk Web: www.ablettarchitects.co.uk			
Job N°	Drawing N°		
19-13B	D00		