


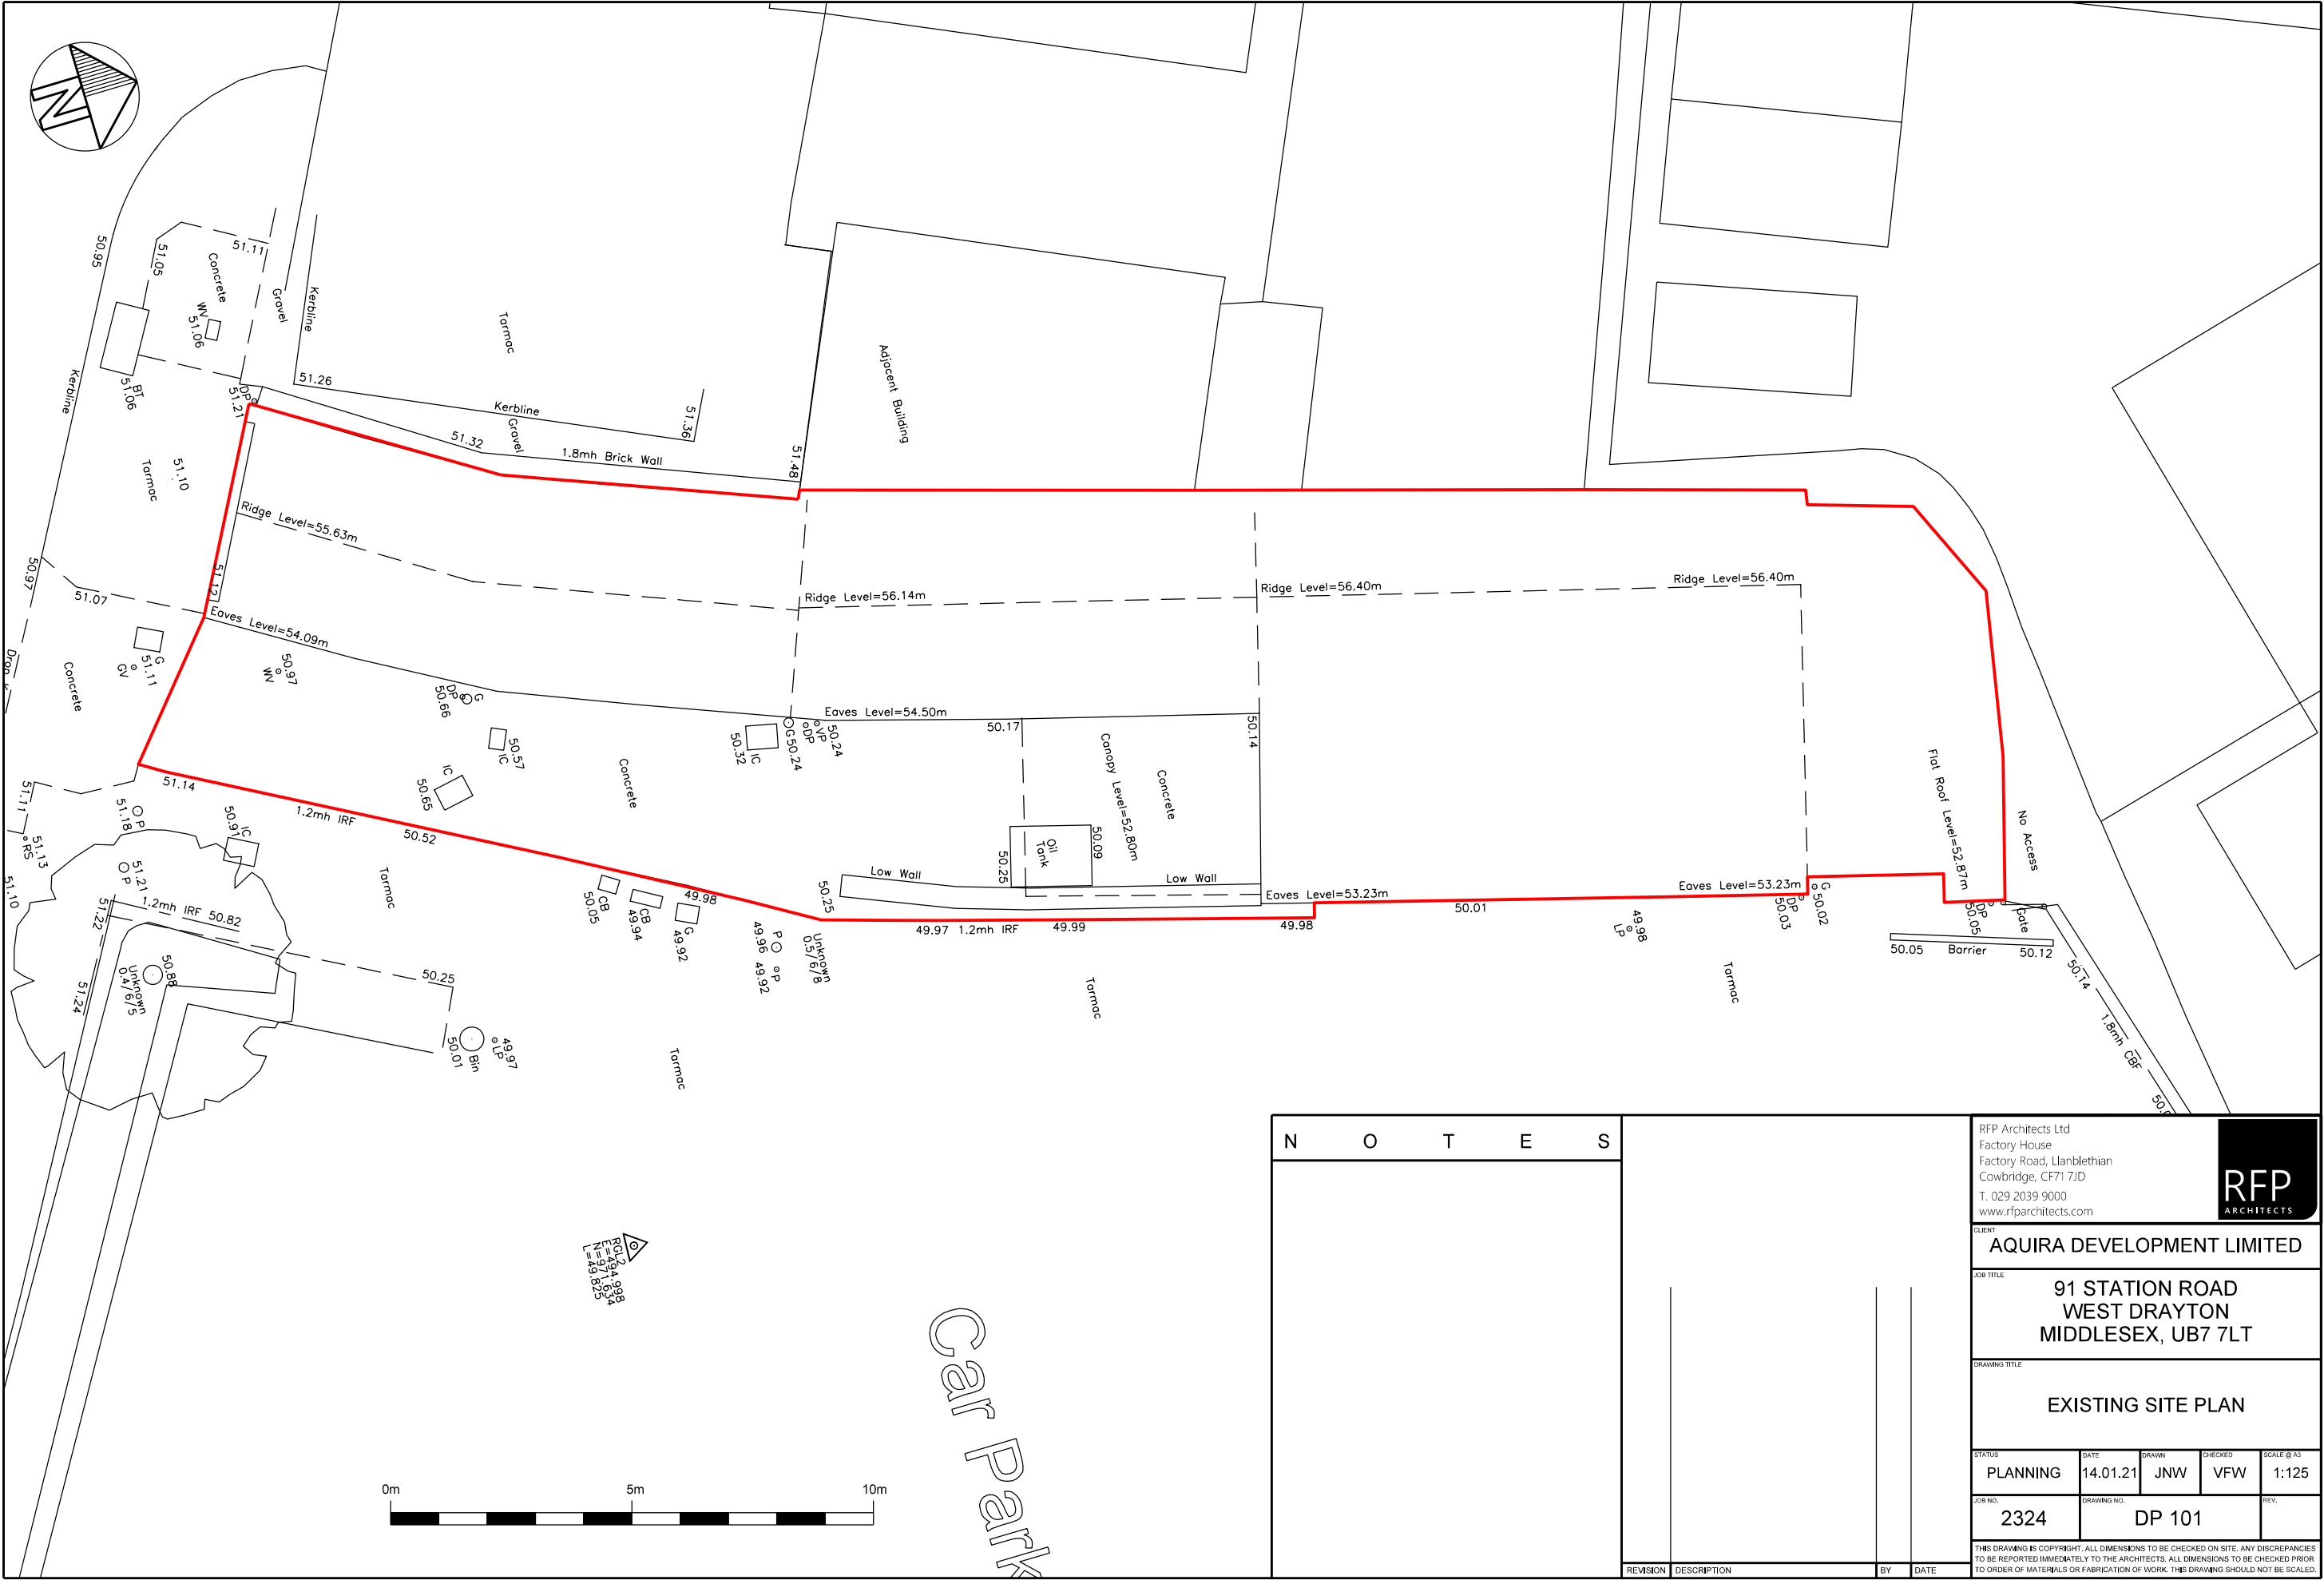

N O T E S

--	--	--	--	--	--

RFP Architects Ltd
Factory House
Factory Road, Llanblethian
Cowbridge, CF71 7JD
T. 029 2039 9000
www.rfparchitects.com



CLIENT
AQUIRA DEVELOPMENT LIMITED

JOB TITLE
91 STATION ROAD
WEST DRAYTON
MIDDLESEX, UB7 7LT

DRAWING TITLE
EXISTING SITE PLAN

STATUS	DATE	DRAWN	CHECKED	SCALE @ A3
PLANNING	14.01.21	JNW	VFW	1:125
JOB NO.	2324	DRAWING NO.	DP 101	REV.

THIS DRAWING IS COPYRIGHT. ALL DIMENSIONS TO BE CHECKED ON SITE. ANY DISCREPANCIES TO BE REPORTED IMMEDIATELY TO THE ARCHITECTS. ALL DIMENSIONS TO BE CHECKED PRIOR TO ORDER OF MATERIALS OR FABRICATION OF WORK. THIS DRAWING SHOULD NOT BE SCALED.

REVISION	DESCRIPTION	BY	DATE
----------	-------------	----	------