




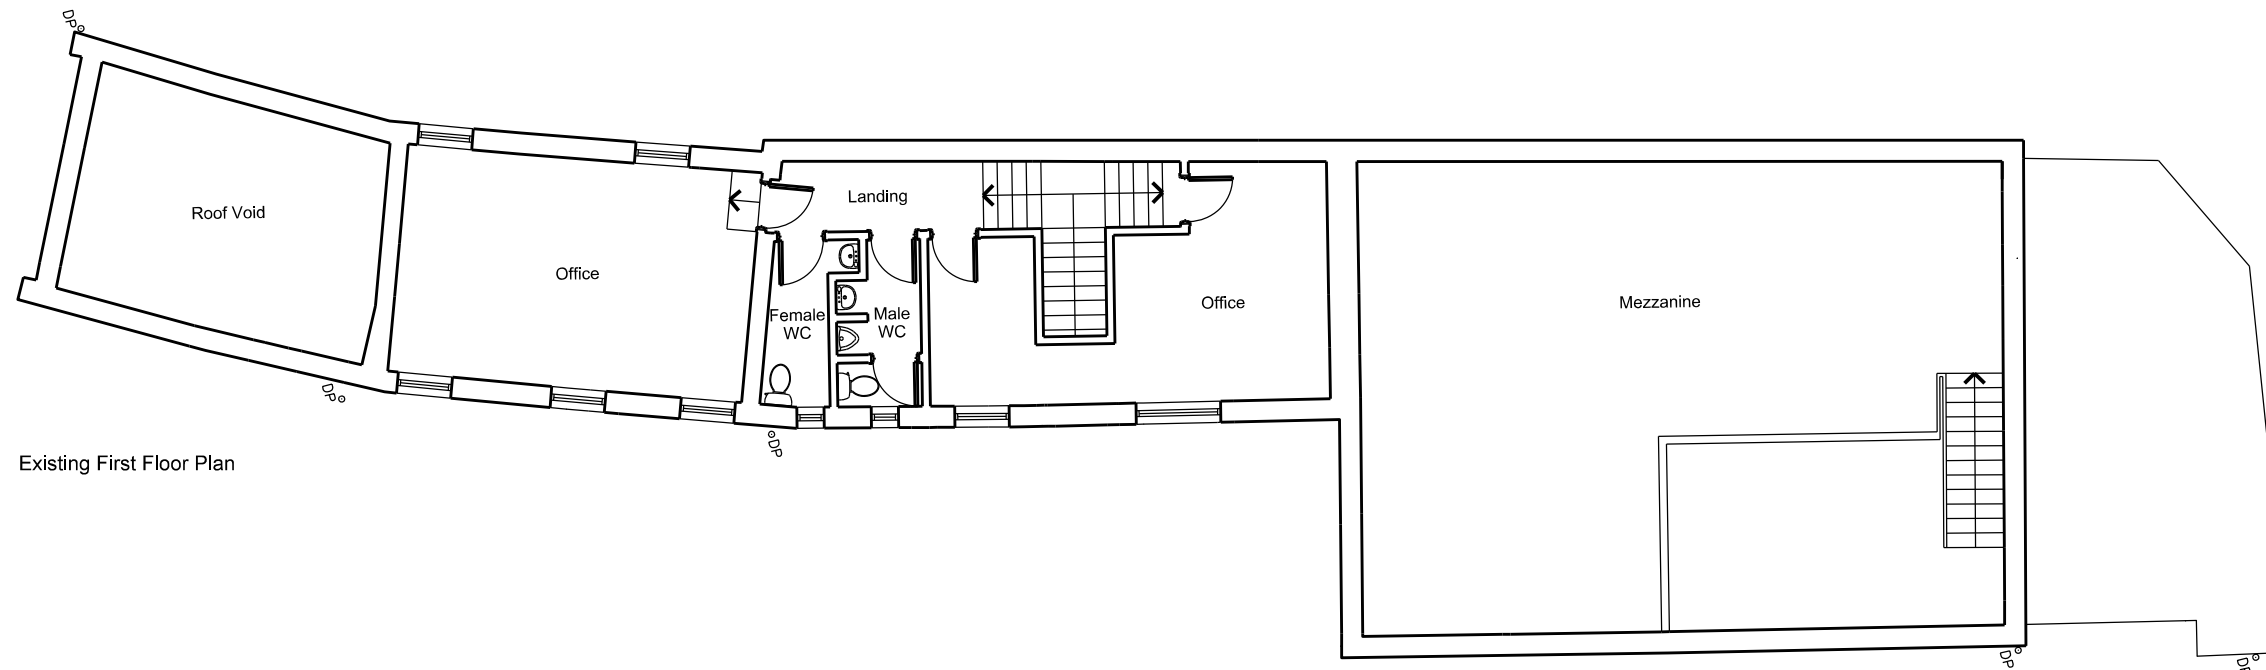

Existing First Floor Plan

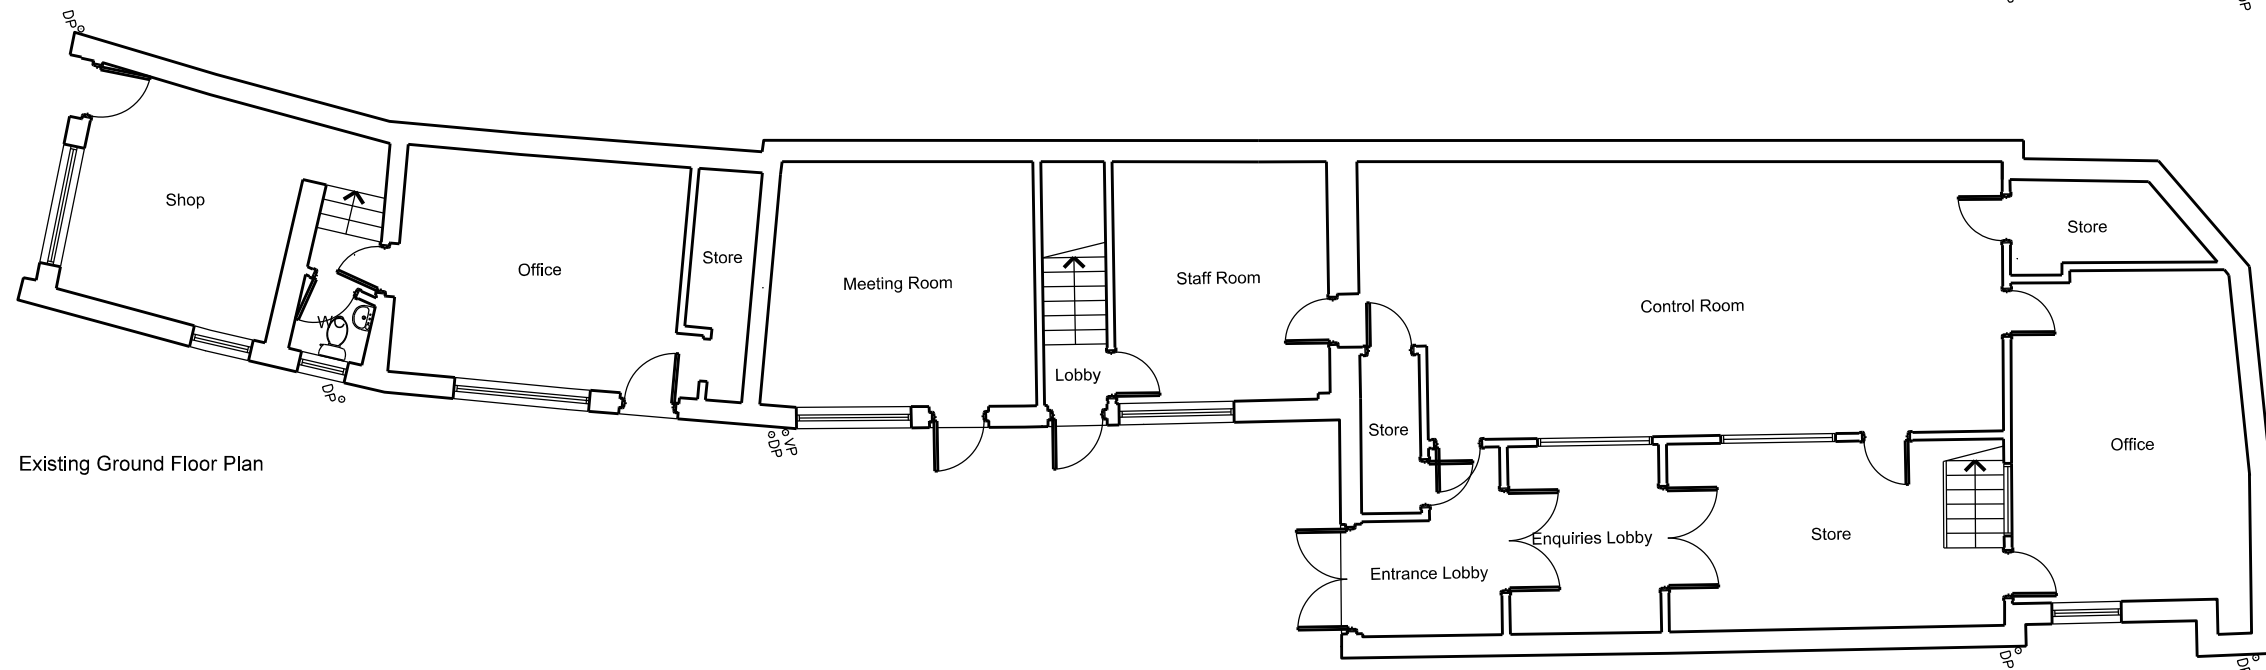

Existing Ground Floor Plan

 

N O T E S			
REVISION	DESCRIPTION	BY	DATE

RFP Architects Ltd Factory House Factory Road, Llanblethian Cowbridge, CF11 7JD T: 029 2039 9000 www.rfparchitects.com				
CLIENT AQUIRA DEVELOPMENT LIMITED				
JOB TITLE 91 STATION ROAD WEST DRAYTON MIDDLESEX, UB7 7LT				
DRAWING TITLE EXISTING GROUND AND FIRST FLOOR PLANS				
STATUS PLANNING	DATE 14.01.21	DRAWN JNW	CHECKED VFW	SCALE @ A3 1:125
JOB NO. 2324	DRAWING NO. DP 200			REV.
THIS DRAWING IS COPYRIGHT. ALL DIMENSIONS TO BE CHECKED ON SITE. ANY DISCREPANCIES TO BE REPORTED IMMEDIATELY TO THE ARCHITECTS. ALL DIMENSIONS TO BE CHECKED PRIOR TO ORDER OF MATERIALS OR FABRICATION OF WORK. THIS DRAWING SHOULD NOT BE SCALED.				