


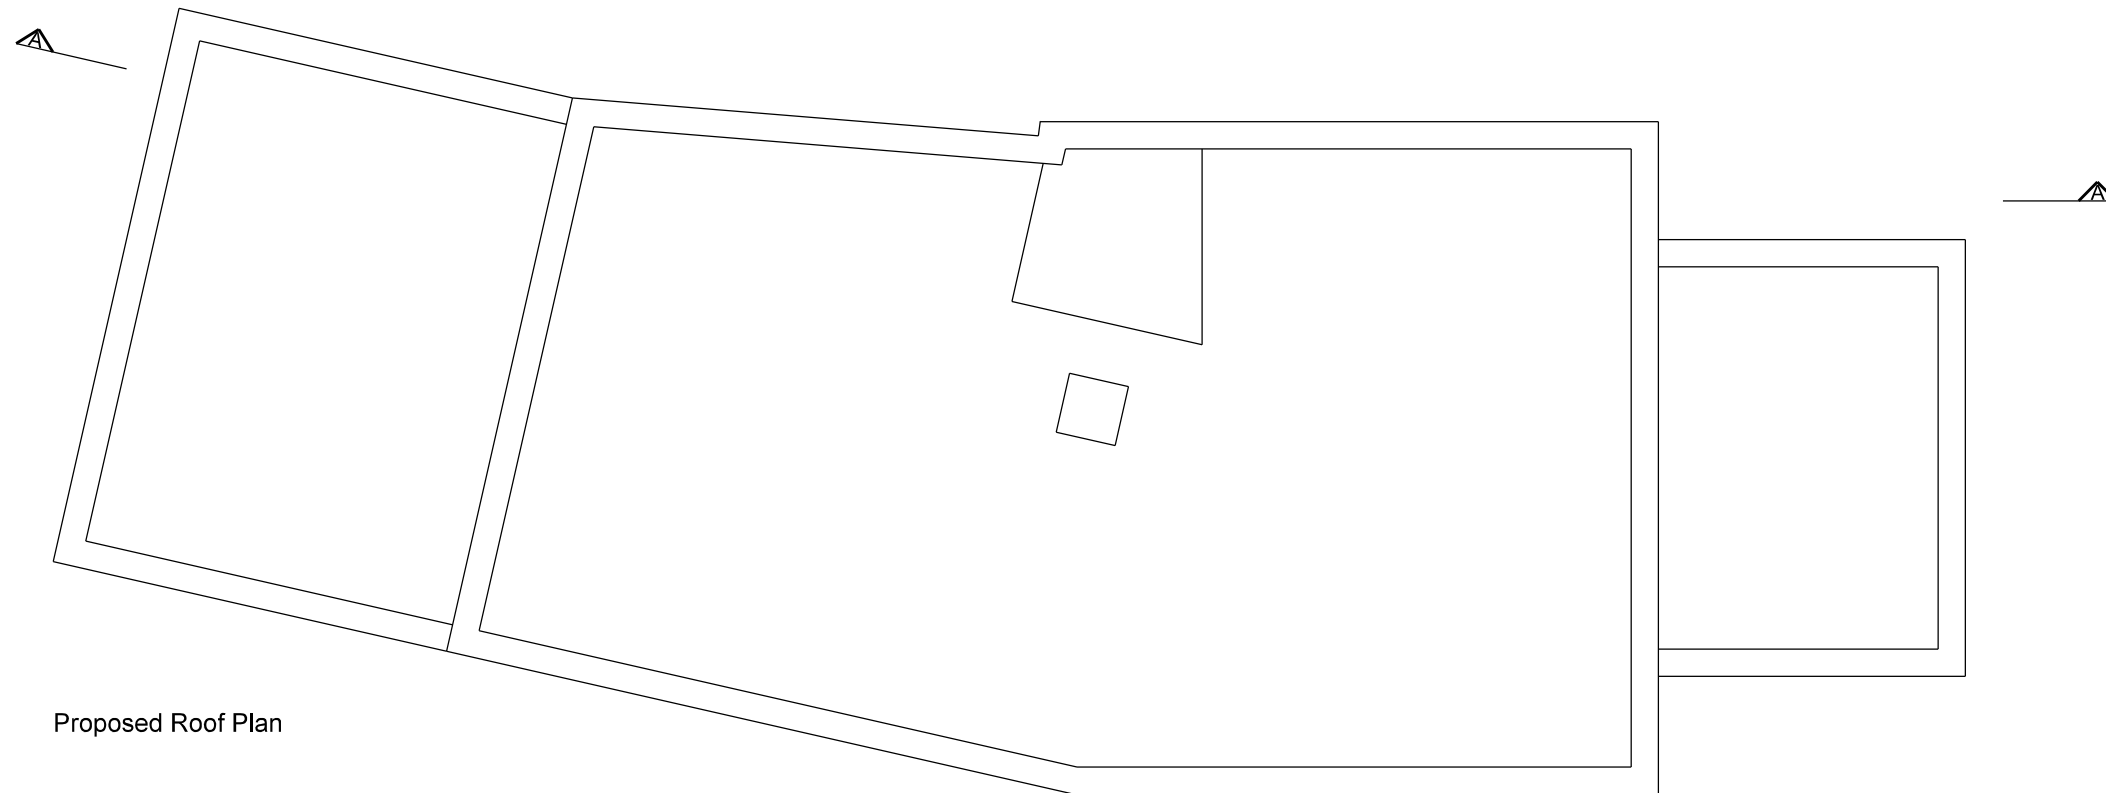

REVISION	DESCRIPTION	BY	DATE
RFP Architects Ltd Factory House Factory Road, Llanblethian Cowbridge, CF71 7JD T. 029 2039 9000 www.rfparchitects.com			
CLIENT: QUIRA DEVELOPMENT LIMITED			
JOB TITLE: 91 STATION ROAD WEST DRAYTON MIDDLESEX, UB7 7LT			
DRAWING TITLE: PROPOSED THIRD FLOOR AND ROOF PLANS			
STATUS PLANNING	DATE 14.01.21	DRAWN JNW	CHECKED VFW SCALE @ A3 1:100
JOB NO. 2324	DRAWING NO. DP 302		REV.
THIS DRAWING IS COPYRIGHT. ALL DIMENSIONS TO BE CHECKED ON SITE. ANY DISCREPANCIES TO BE REPORTED IMMEDIATELY TO THE ARCHITECTS. ALL DIMENSIONS TO BE CHECKED PRIOR TO ORDER OF MATERIALS OR FABRICATION OF WORK. THIS DRAWING SHOULD NOT BE SCALED.			