




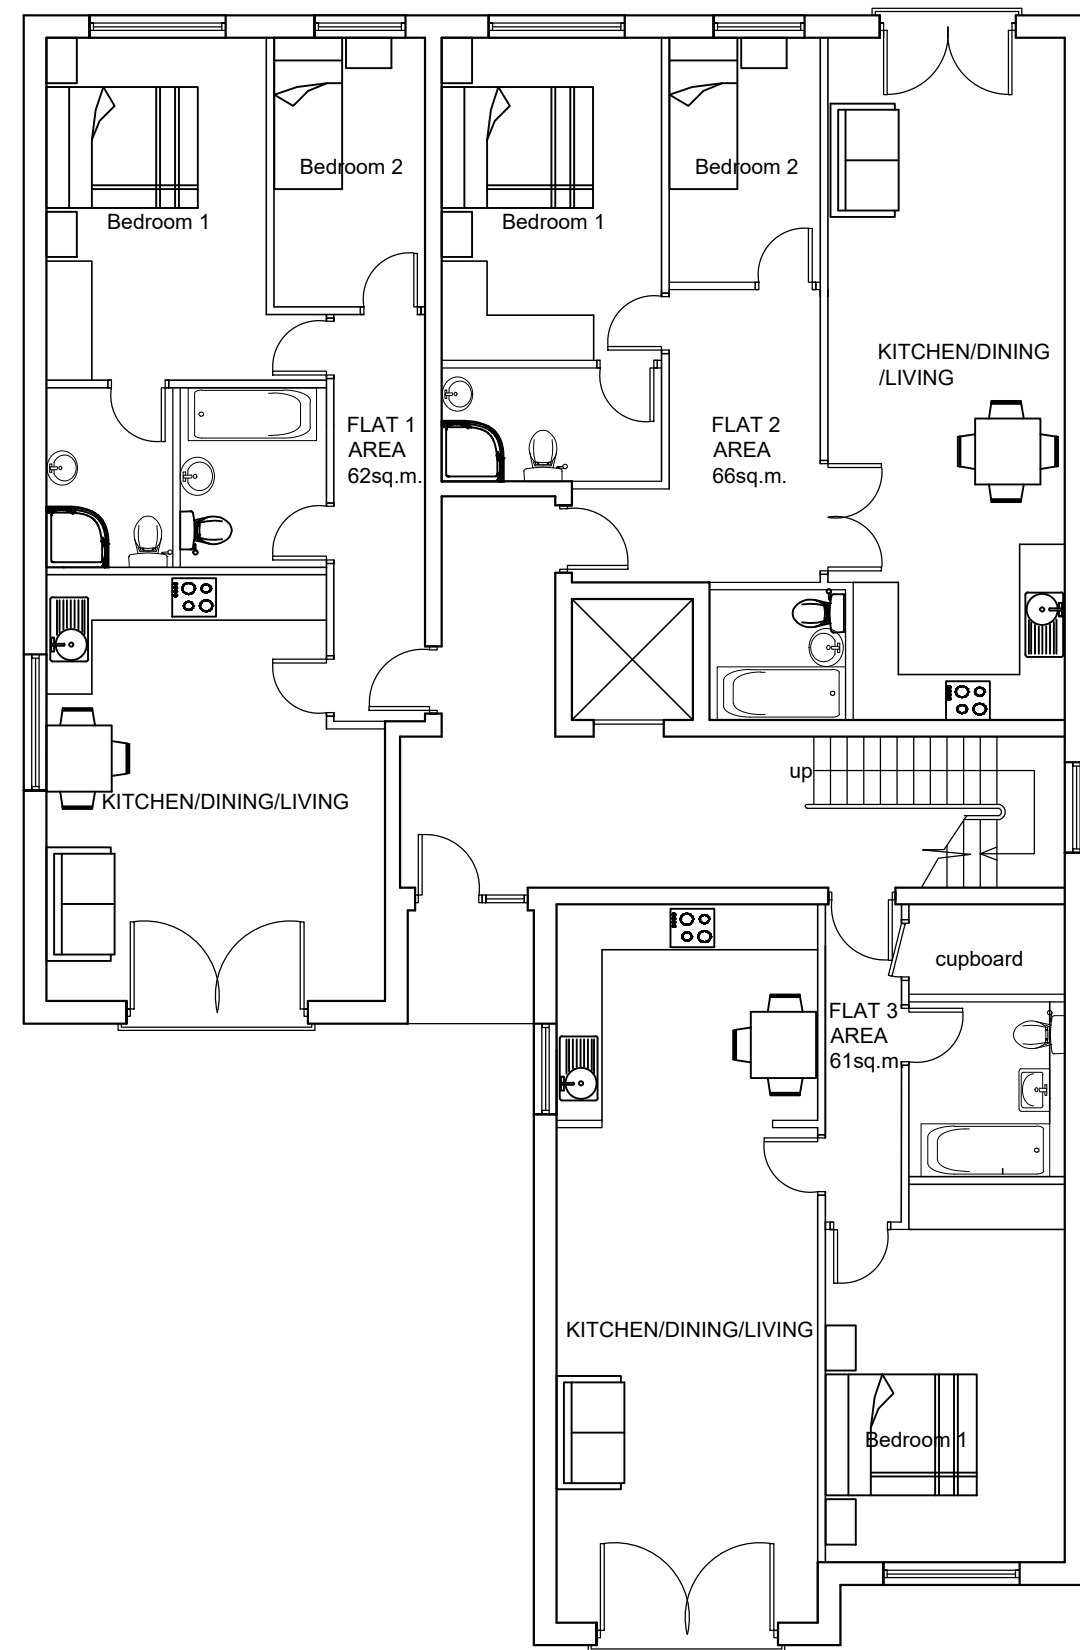

GROUND
FLOOR PLAN

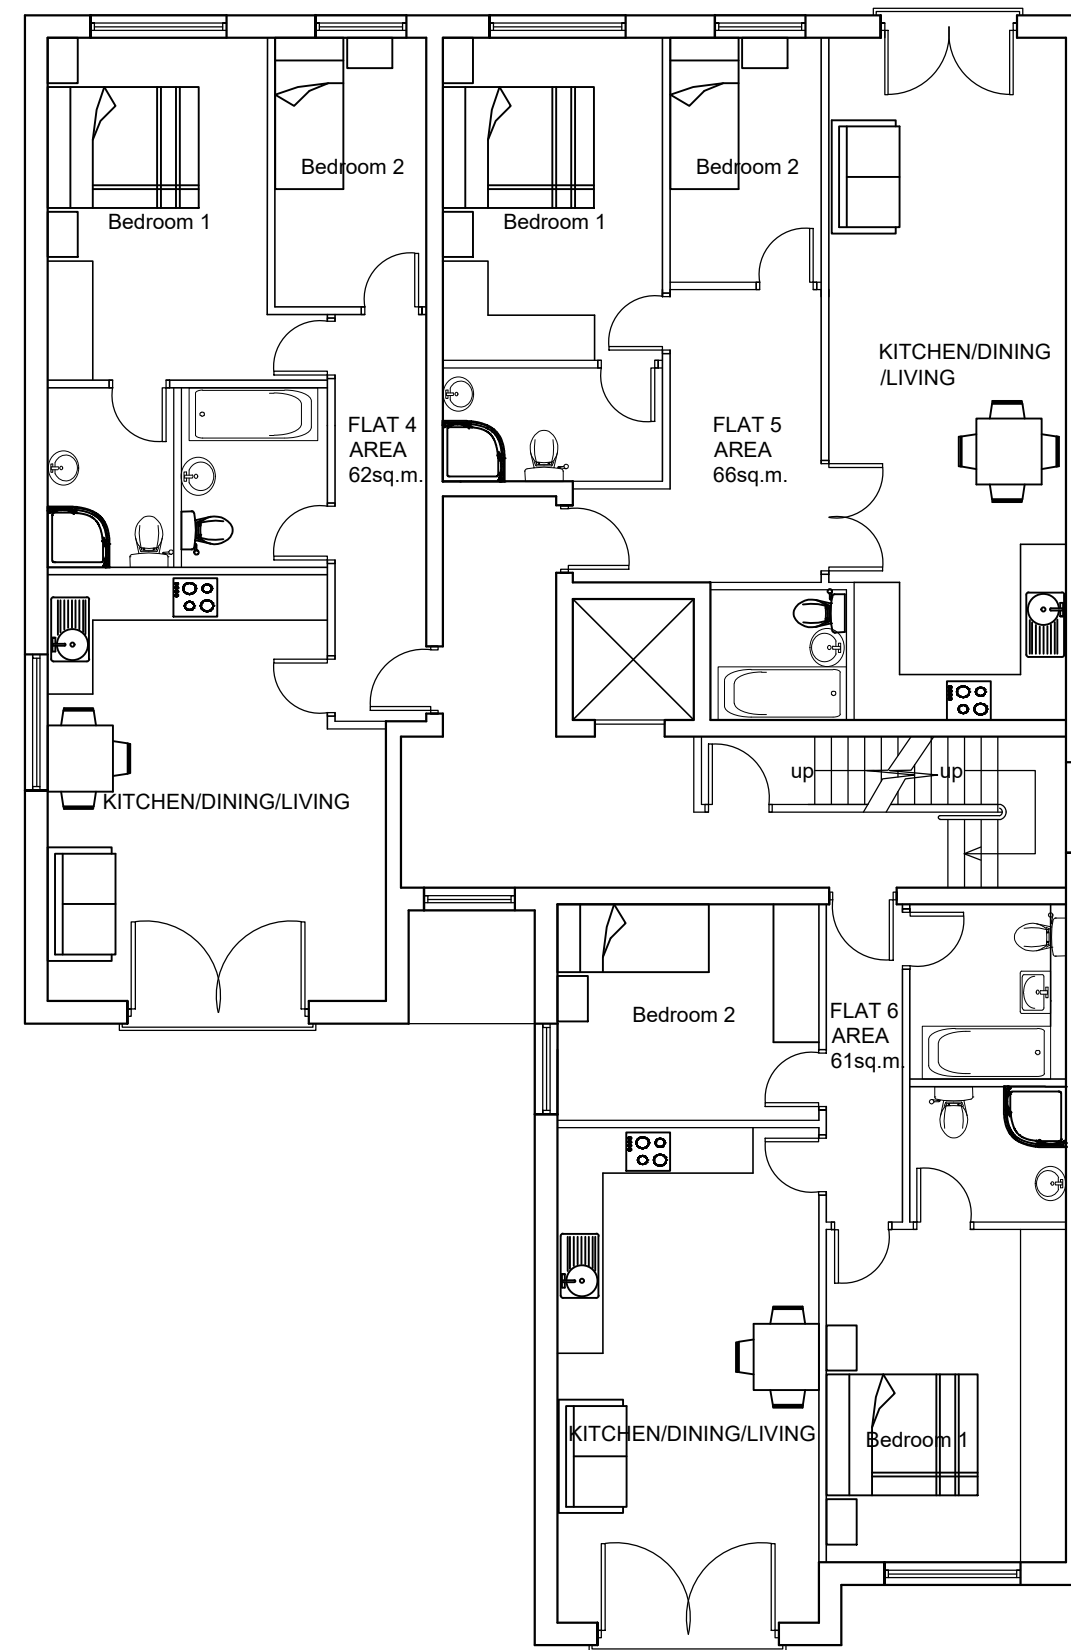


FIRST FLOOR
PLAN

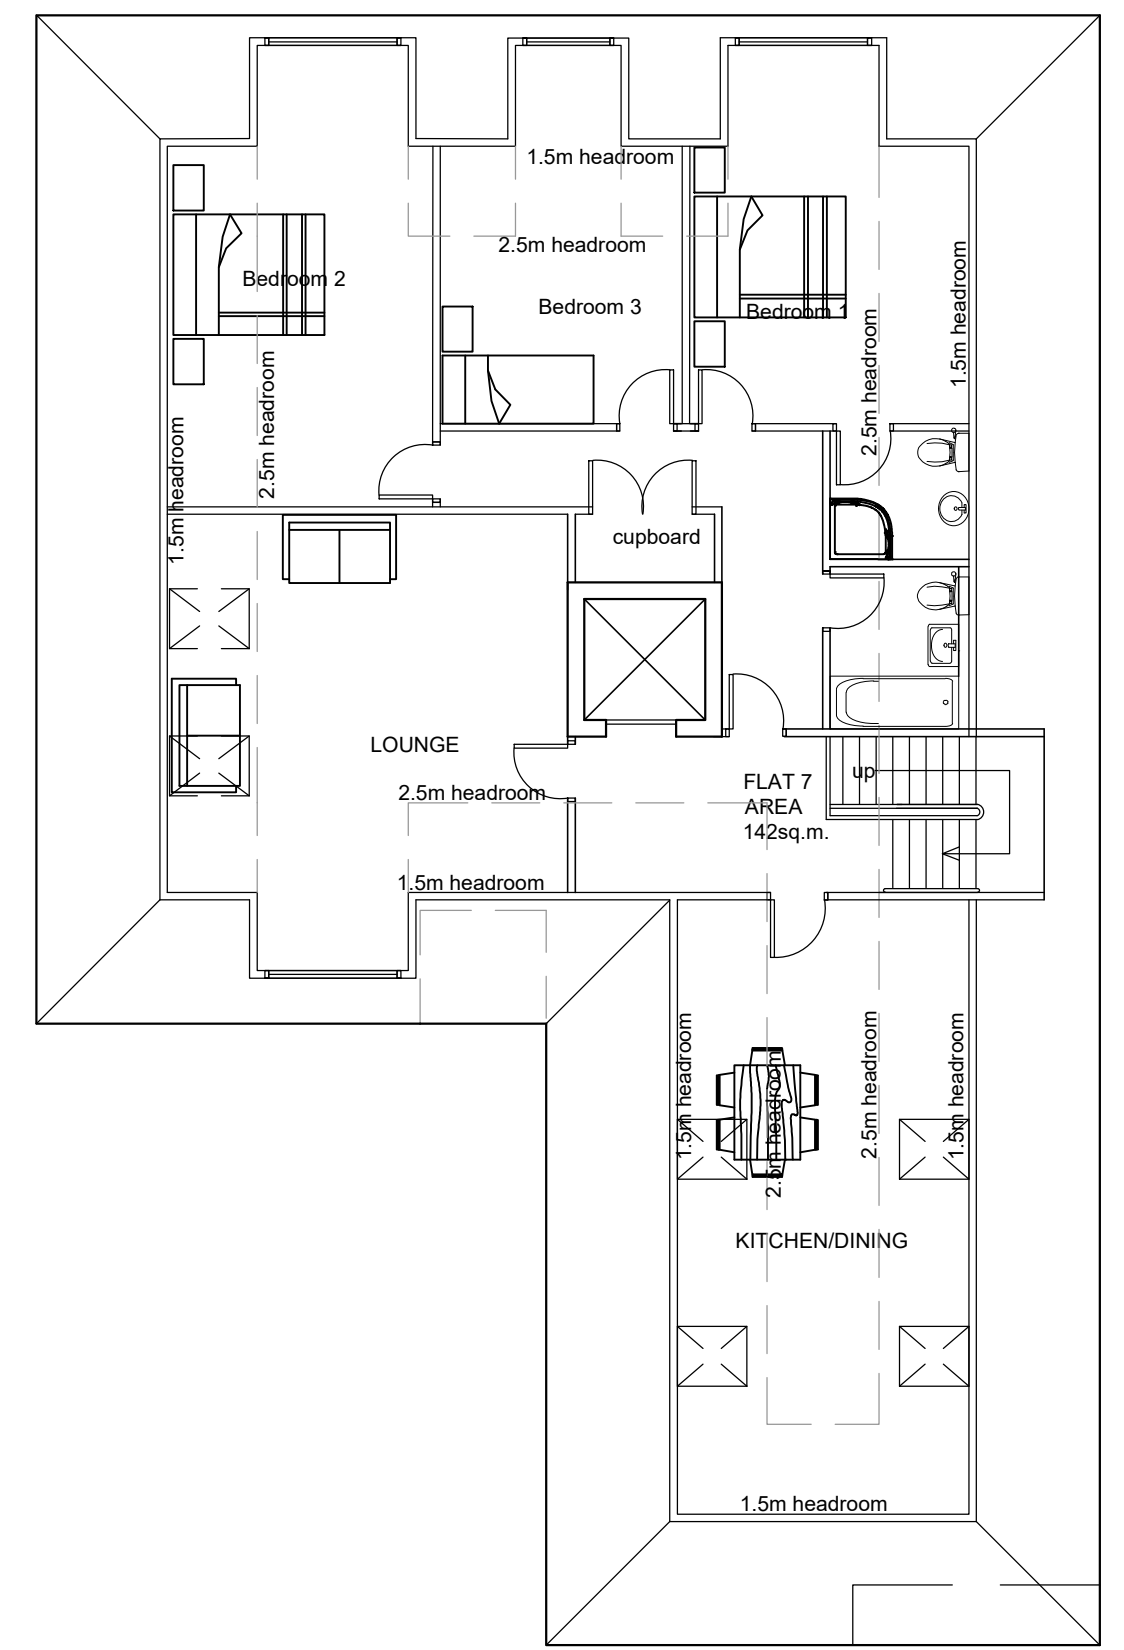

SECOND
FLOOR PLAN

PROPOSED
FLOOR PLANS

217 SWAKELEYS ROAD, ICKENHAM,
UXBRIDGE UB10 8DP

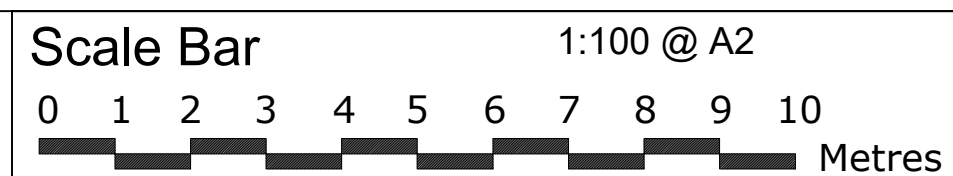

THE GILLETT MACLEOD PARTNERSHIP
Chartered Architects & Town Planning Consultants
1 High Road Old Eastcote Pinner Middlesex HA5 2EW tel. 0208 868 1333

Drg. No. 22/3522/4
Scale 1:100
Date 25/07/22
Drawn by AK

REVISION

(C) drawer