


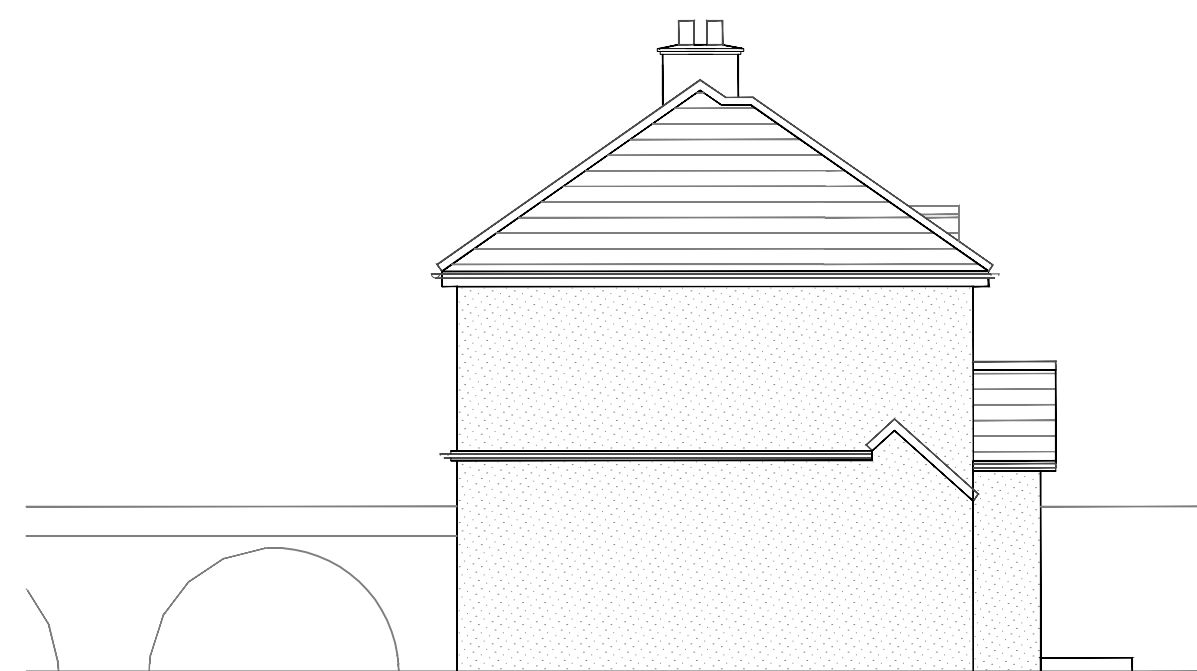


NORTH WEST
ELEVATION




NORTH EAST
ELEVATION




SOUTH EAST
ELEVATION

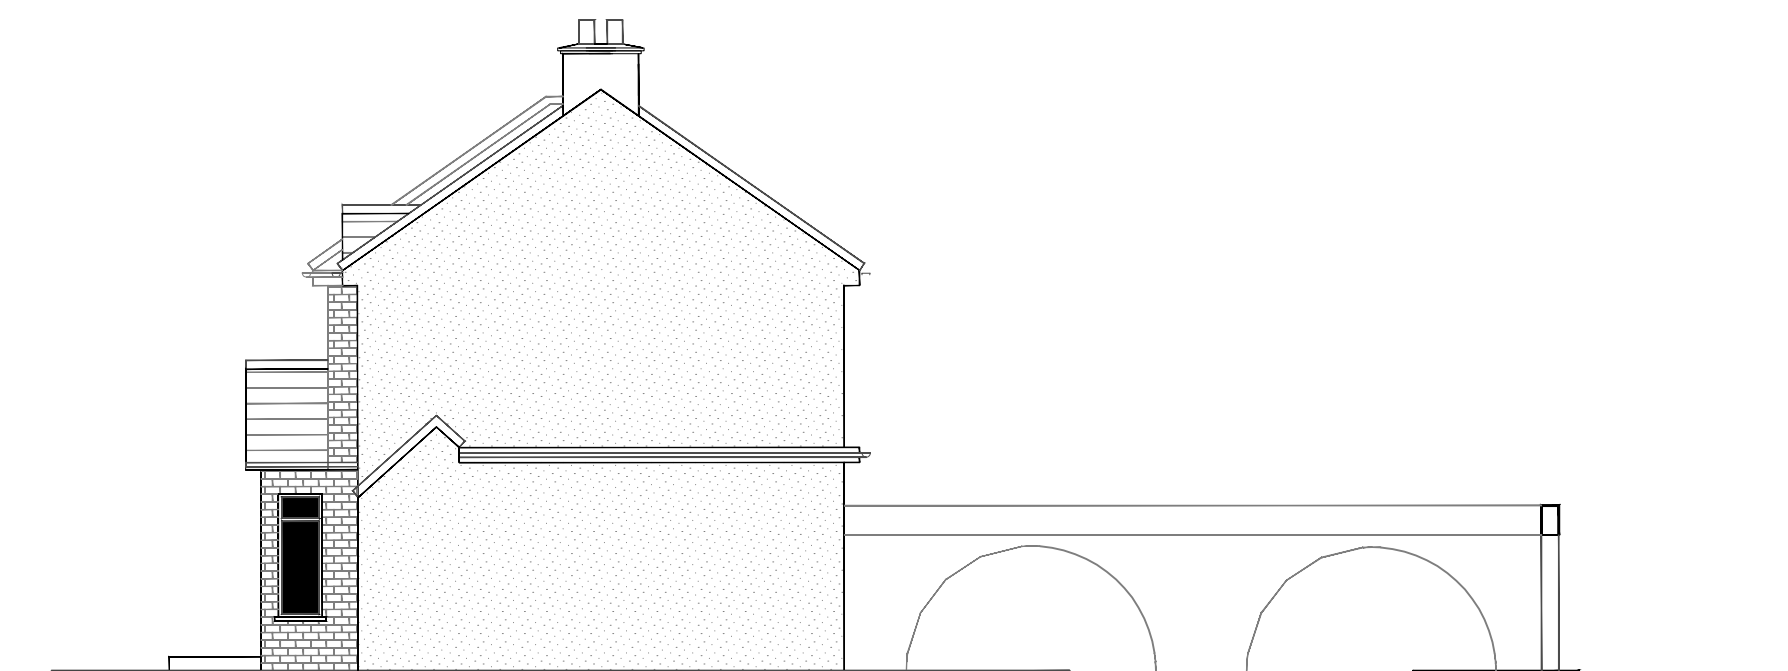


SOUTH WEST
ELEVATION

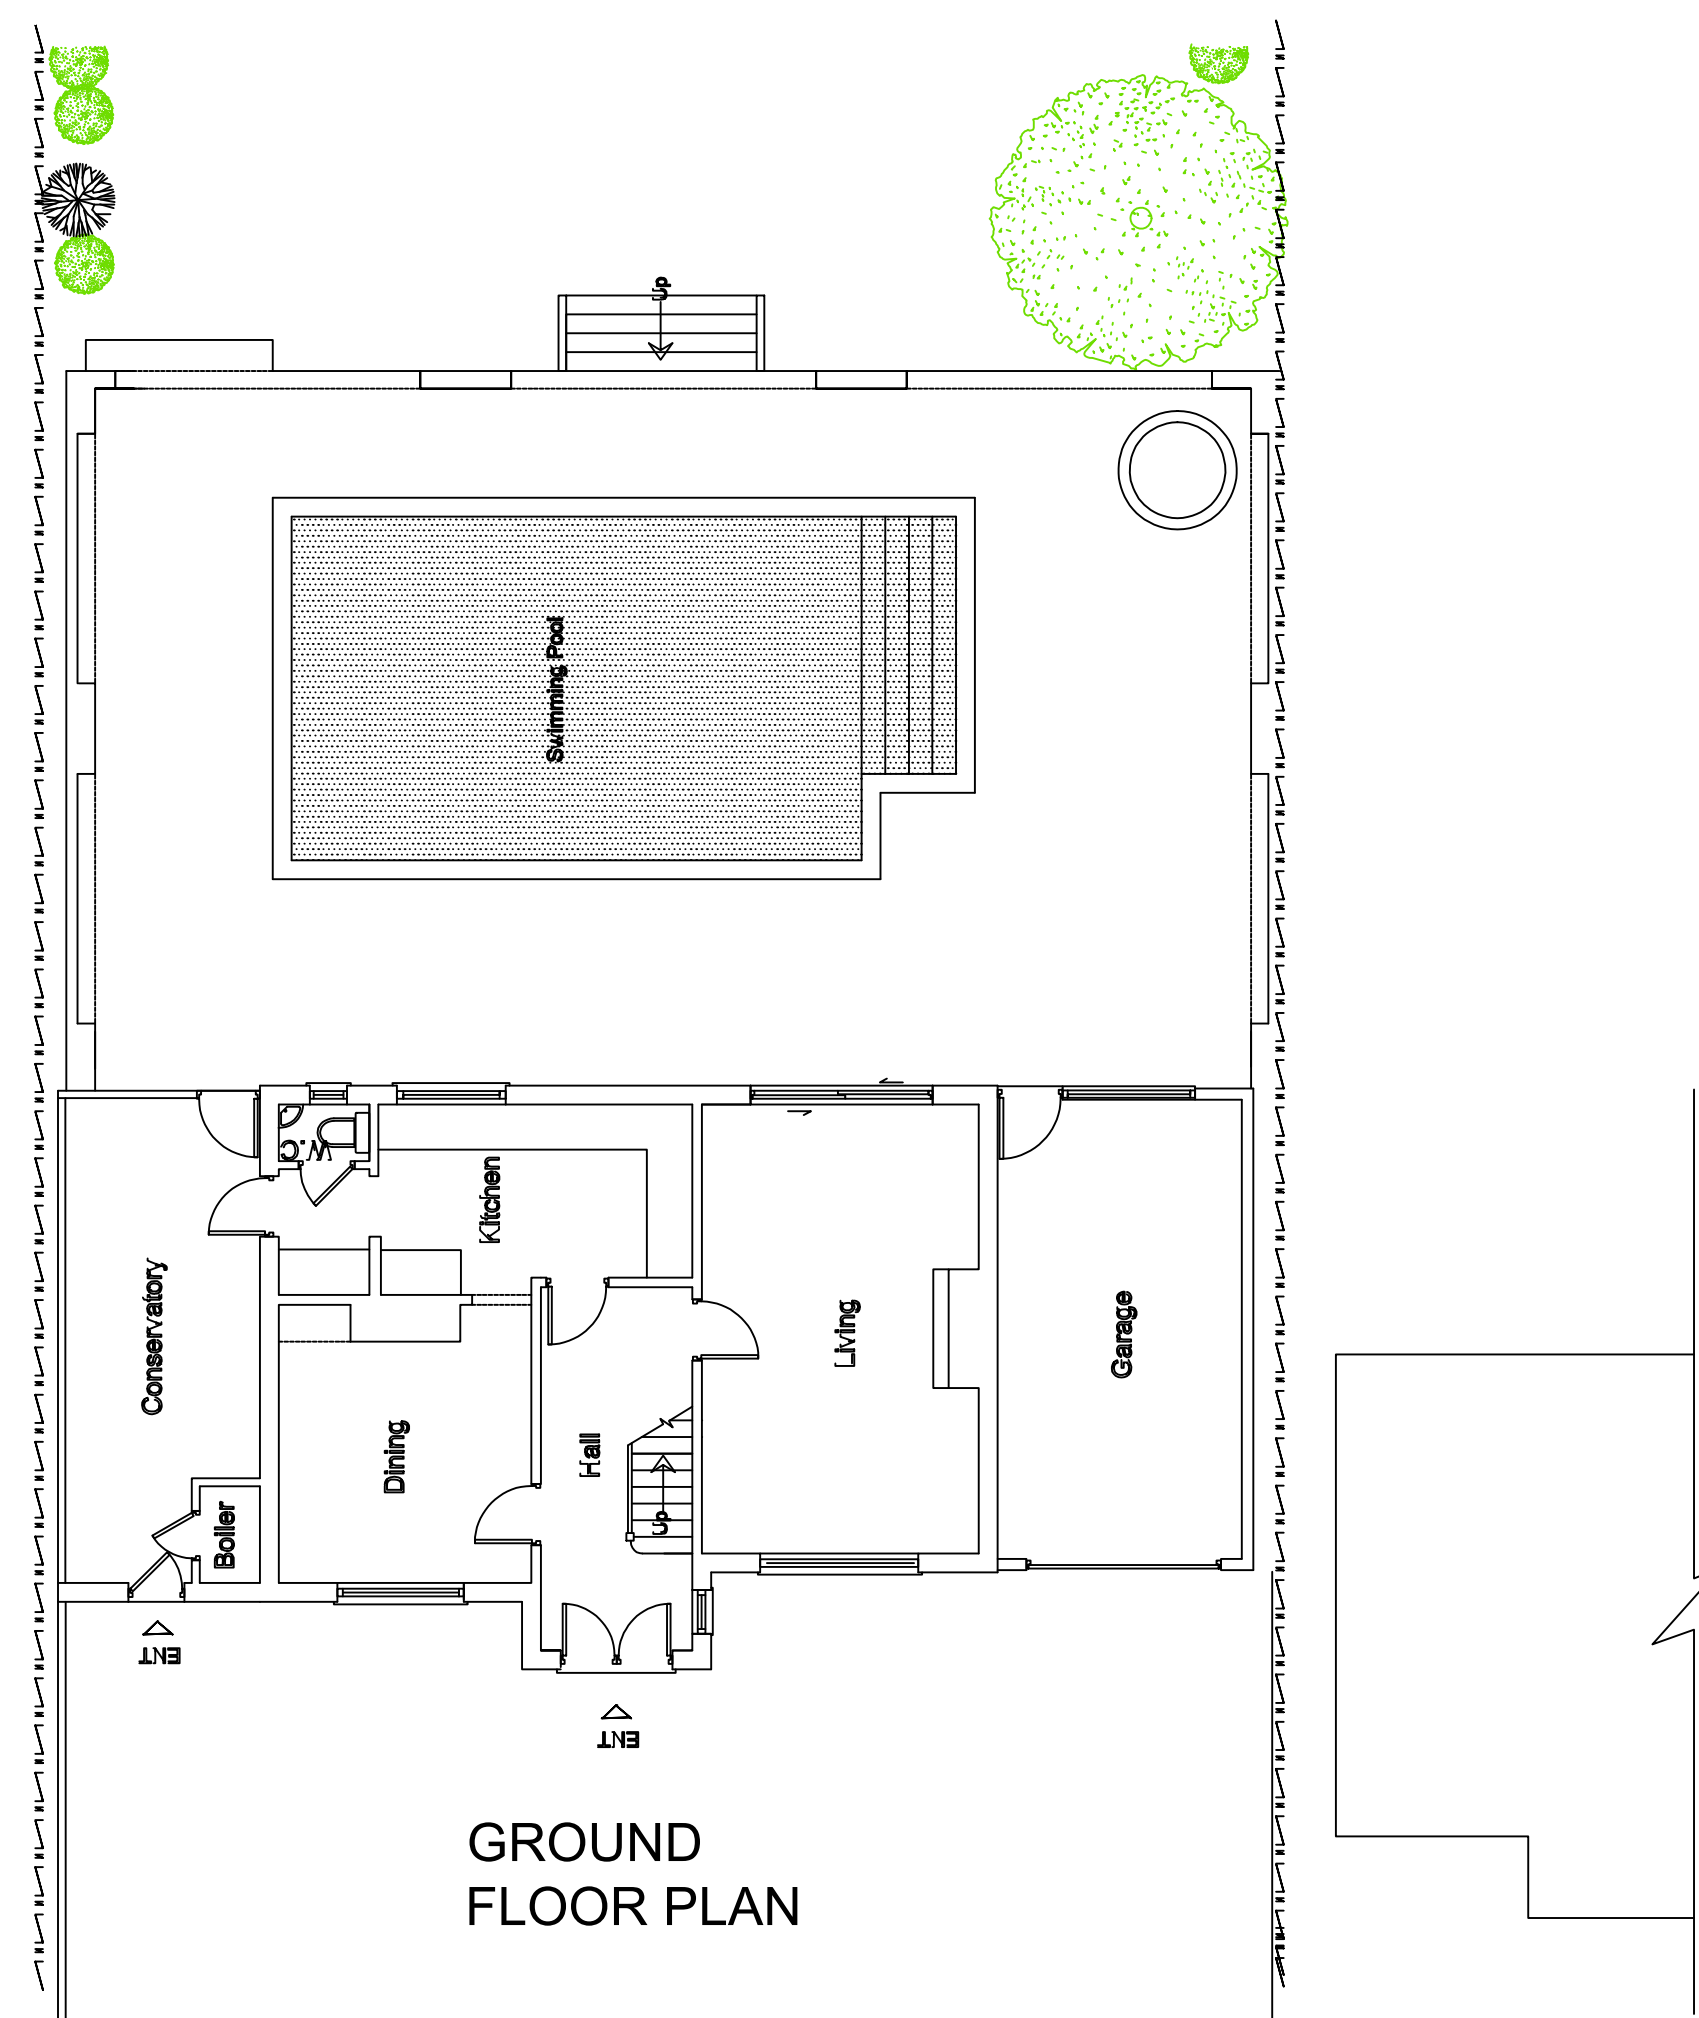

GROUND
FLOOR PLAN

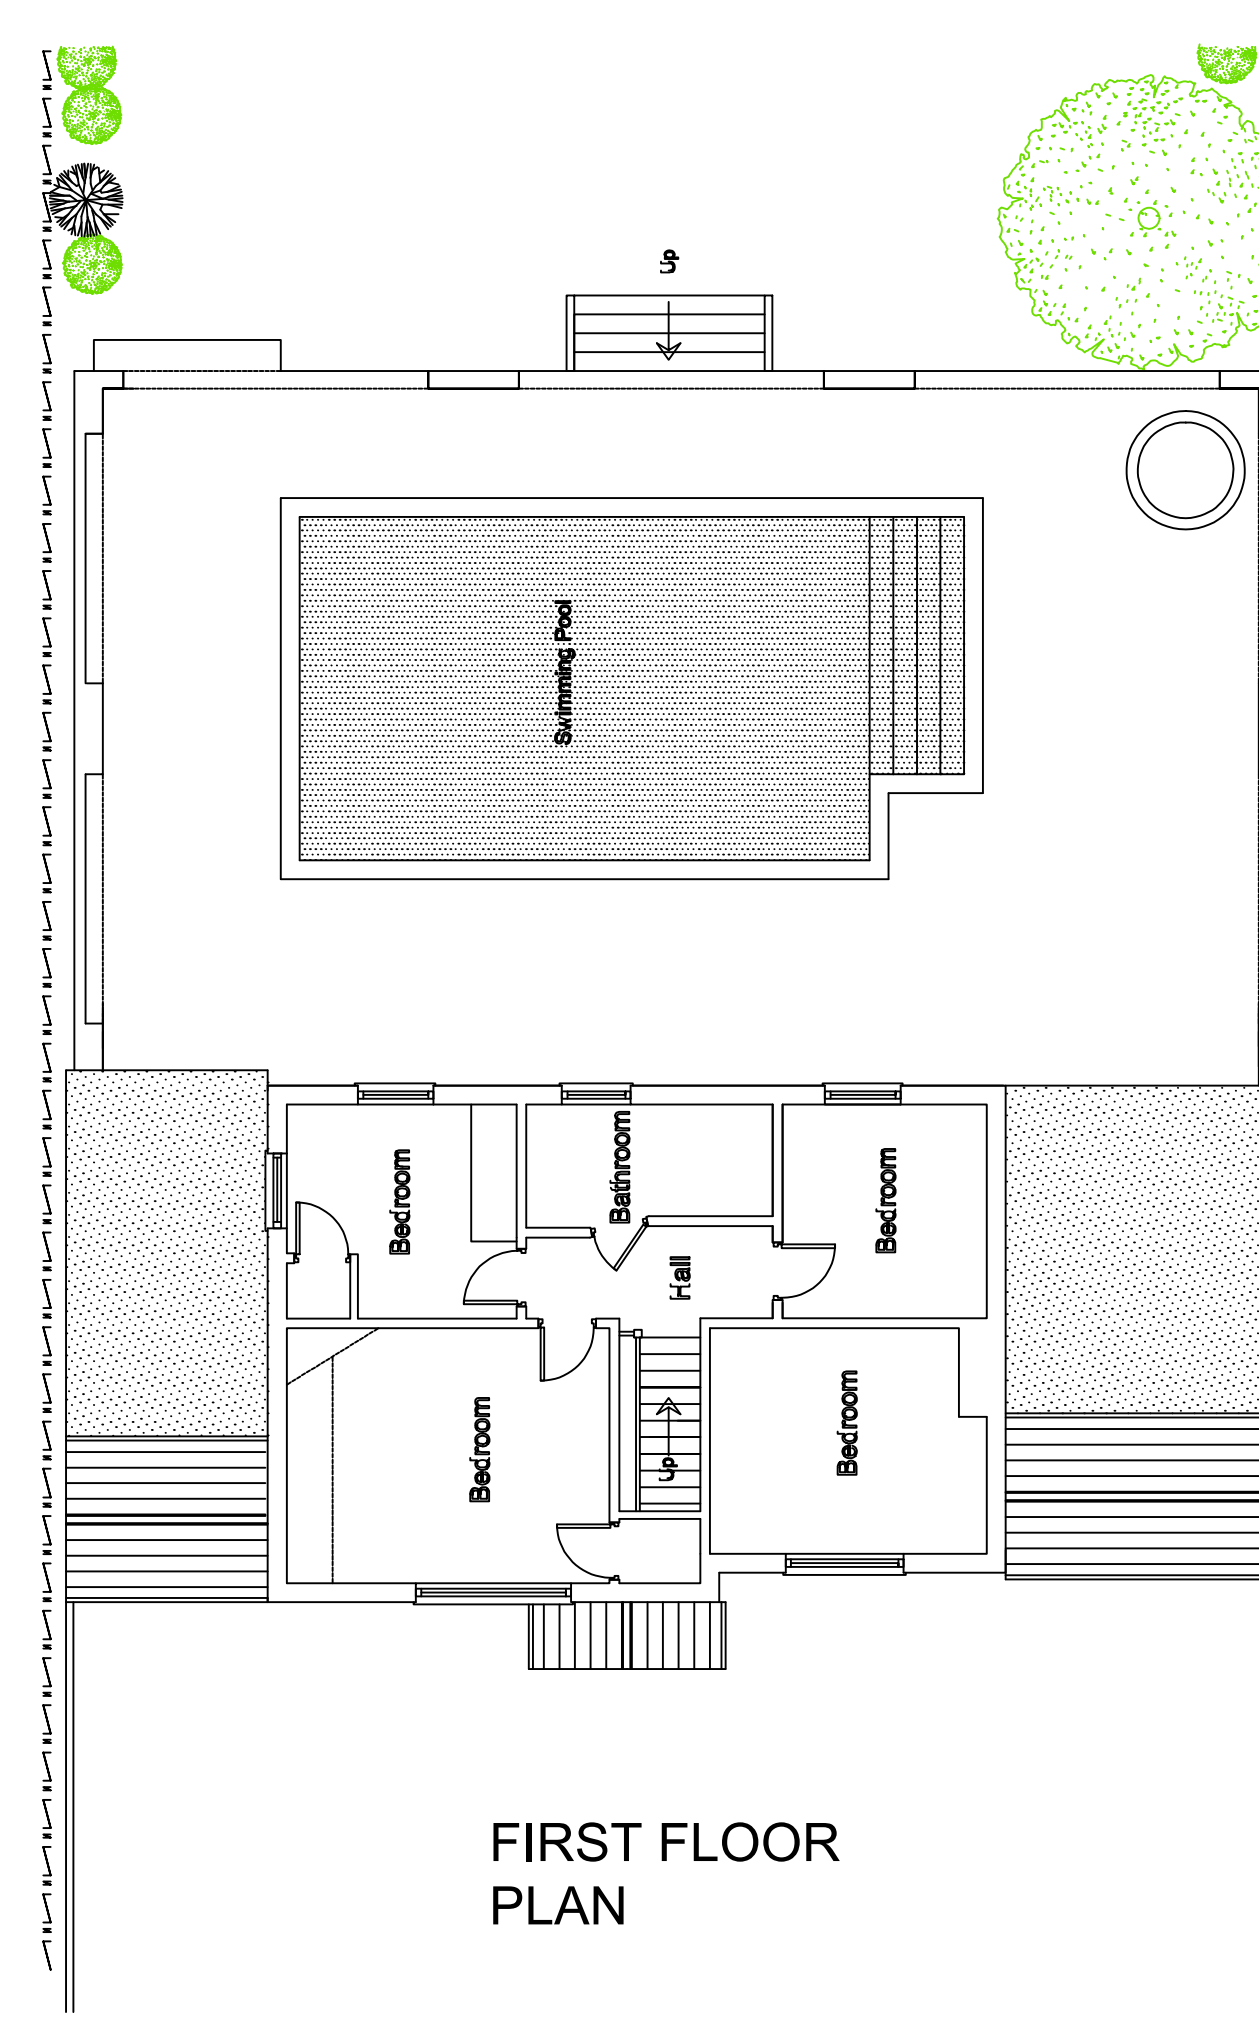


FIRST FLOOR
PLAN

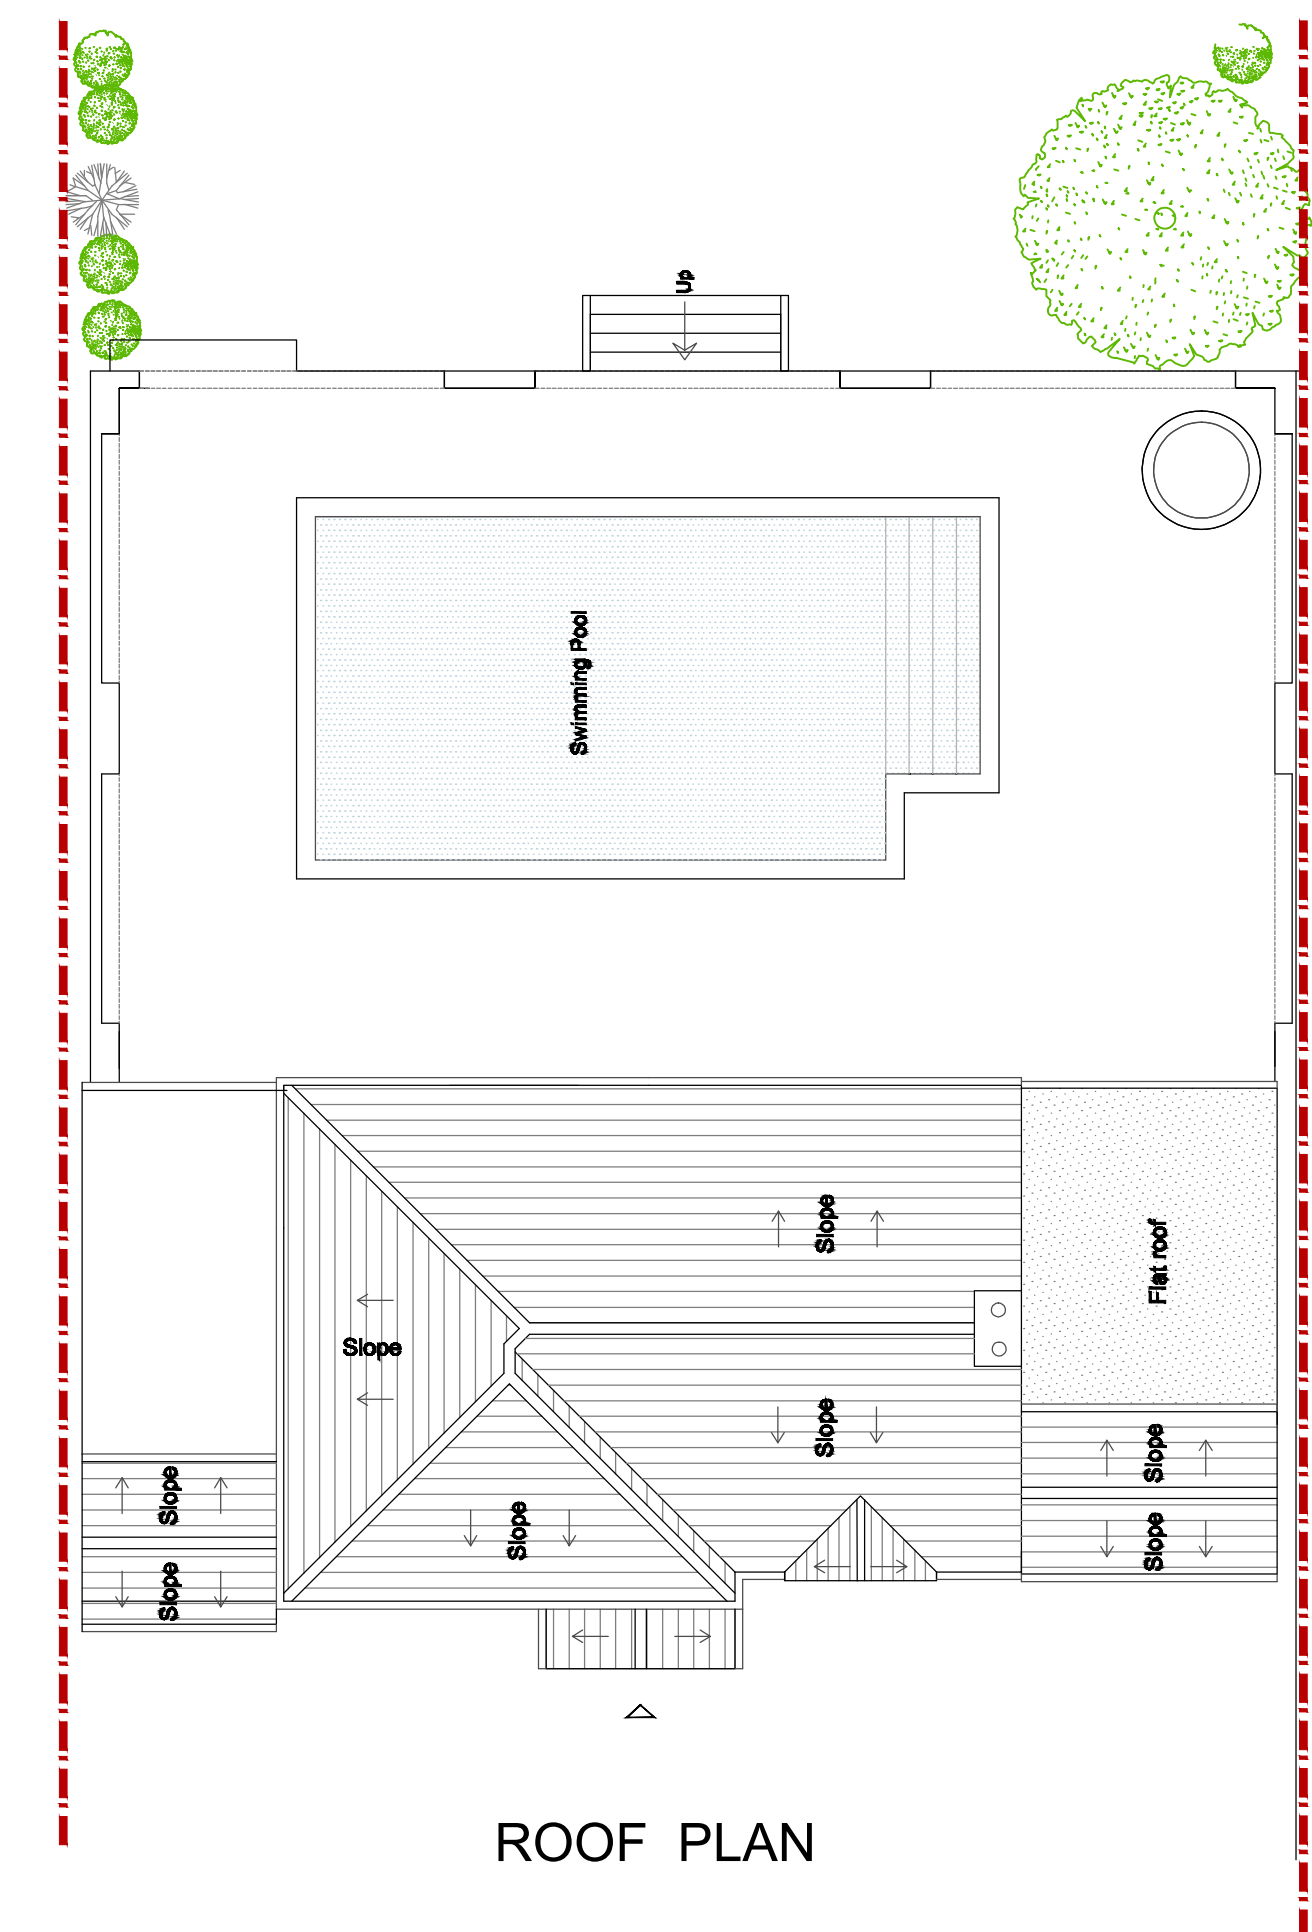

ROOF PLAN

EXISTING FLOOR PLANS AND ELEVATIONS

217 SWAKELEYS ROAD, ICKENHAM,
UXBRIDGE UB10 8DP

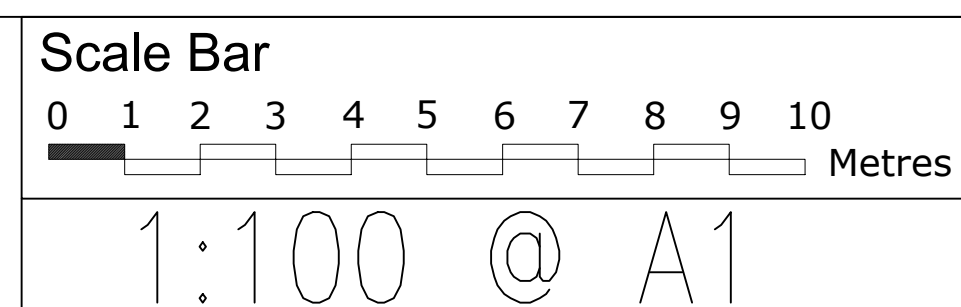

THE GILLETT MACLEOD PARTNERSHIP
Chartered Architects & Town Planning Consultants
1 High Road Old Eastcote Pinner Middlesex HA5 2EW tel. 0208 868 1333

Drg. No. 22/3522/2
Scale 1:100
Date 15/06/22
Drawn by AK

REVISION

(C)	drawer
-----	--------