


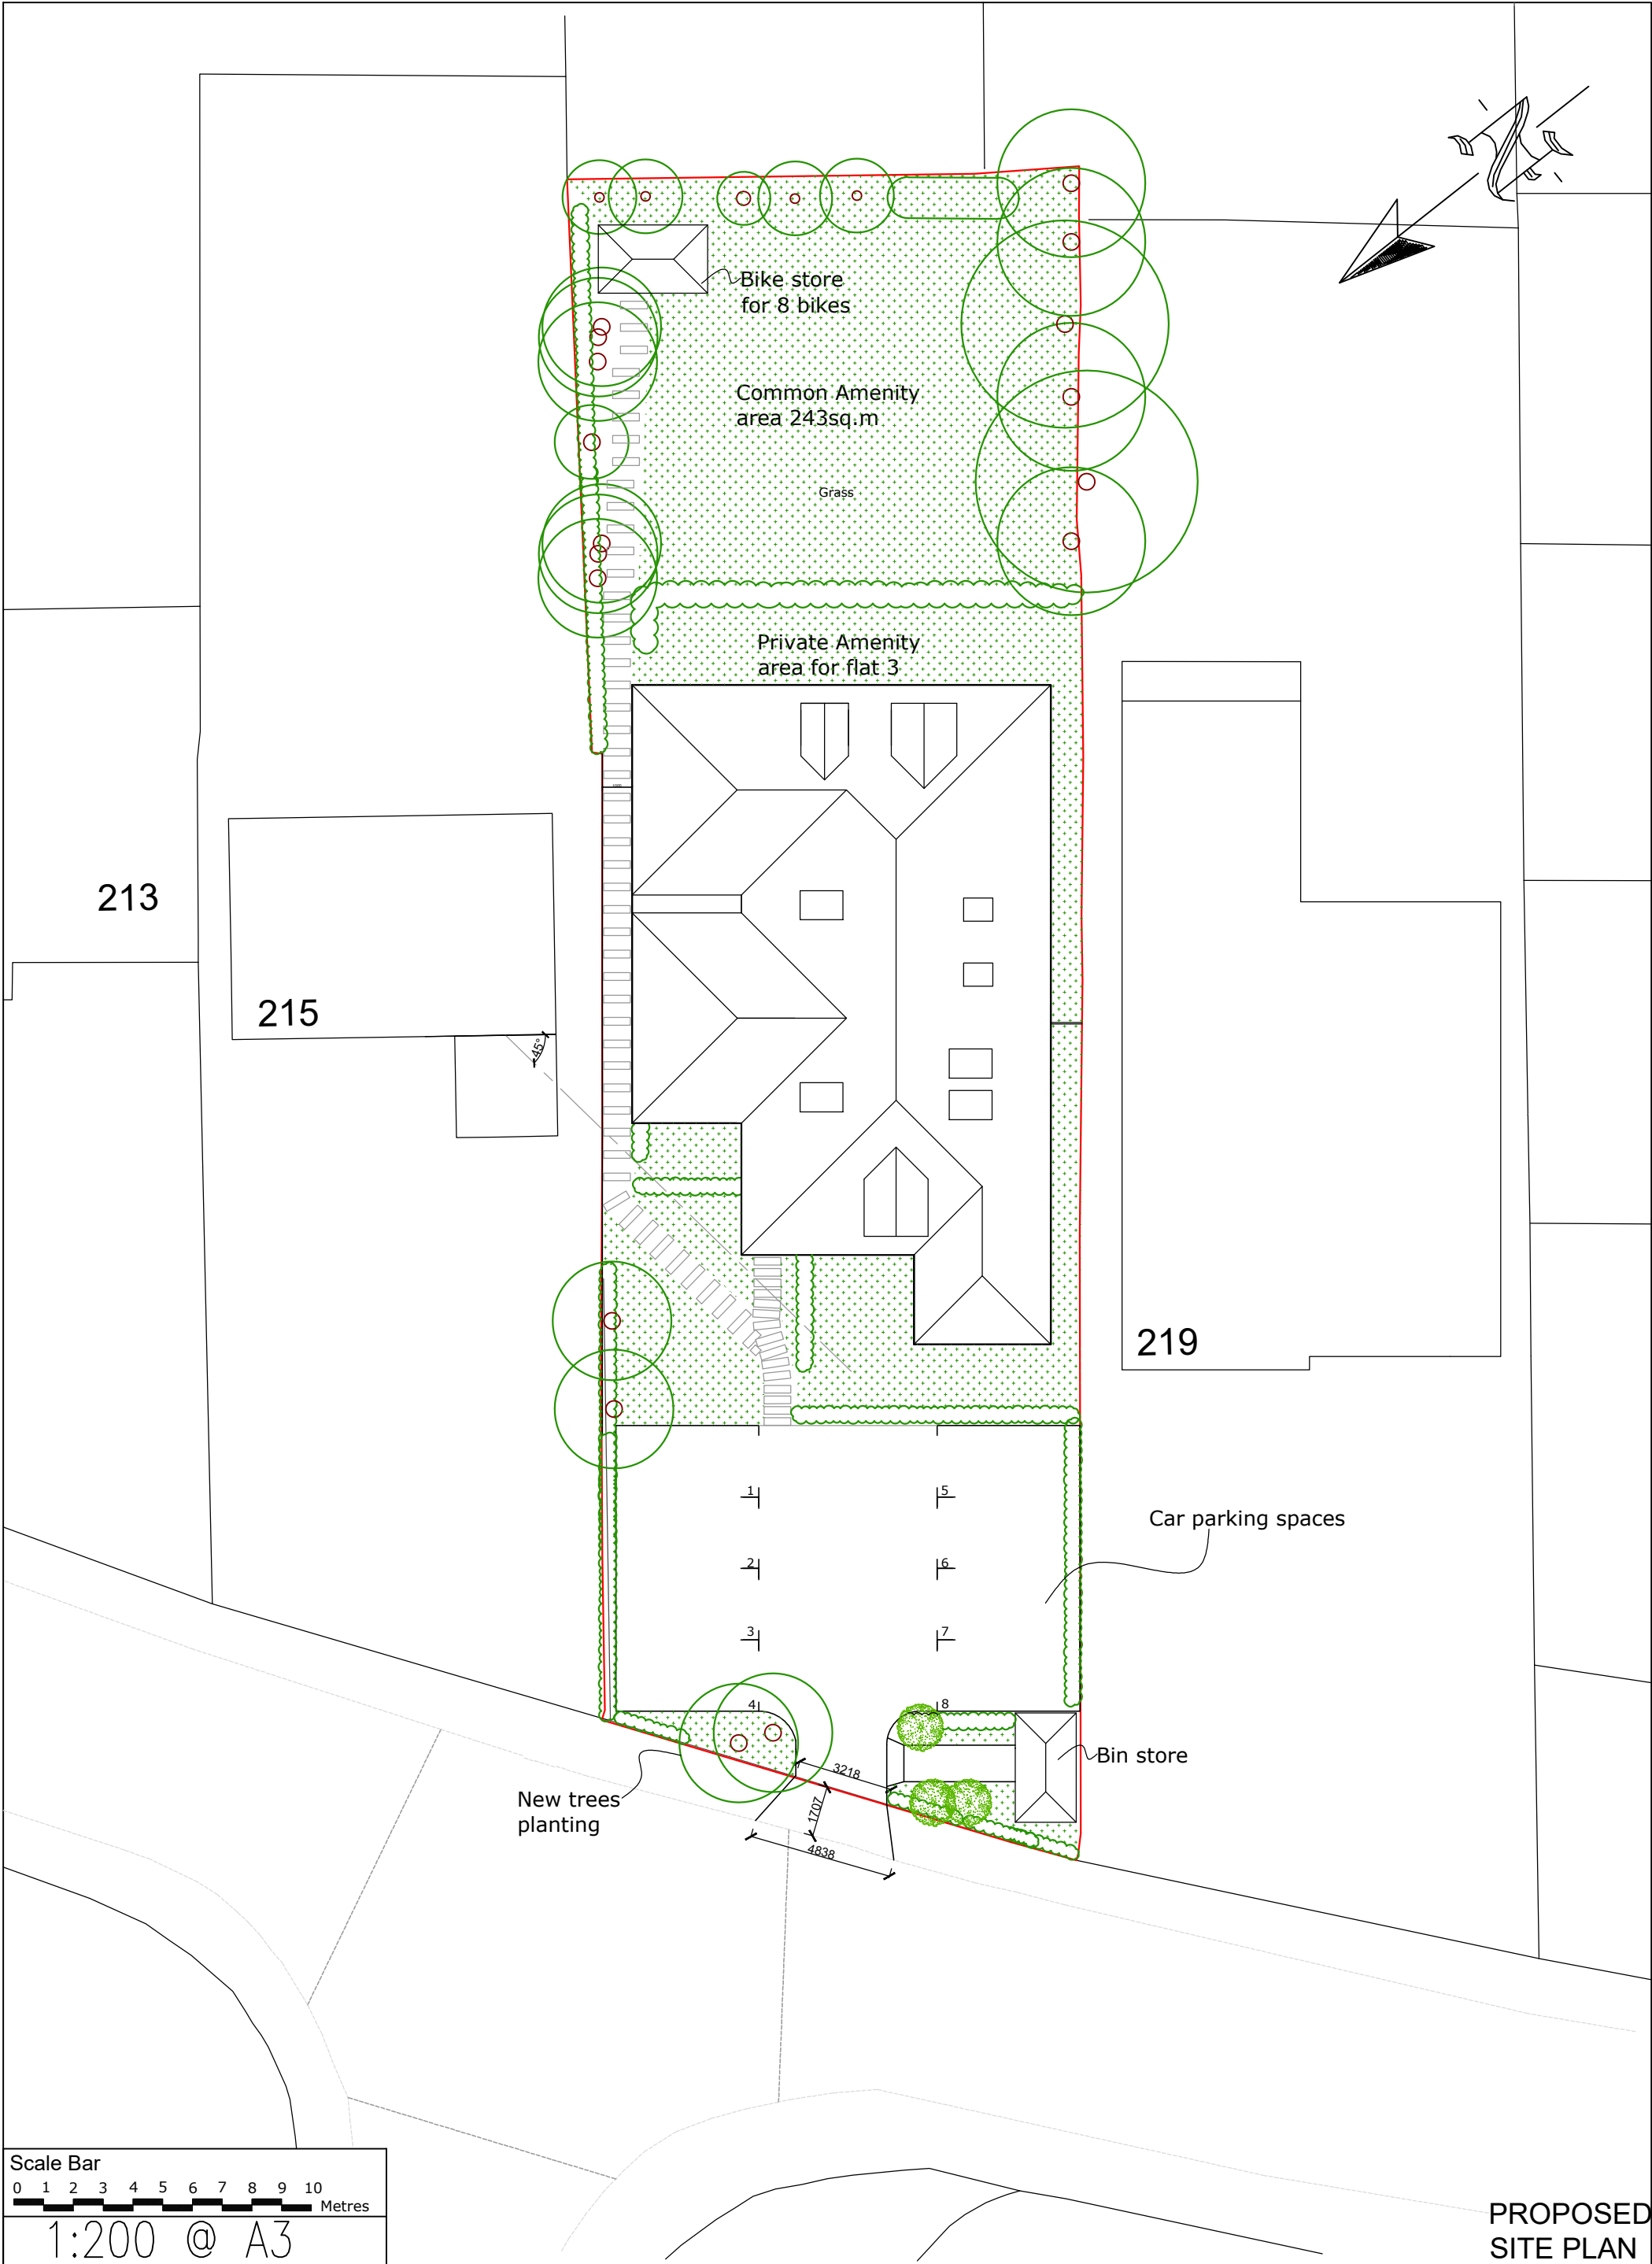

Scale Bar
0 1 2 3 4 5 6 7 8 9 10 Metres
1:200 @ A3

217 SWAKELEYS ROAD, ICKENHAM,
UXBRIDGE UB10 8DP



THE GILLETT MACLEOD PARTNERSHIP
Chartered Architects & Town Planning Consultants
1 High Road Old Eastcote Pinner Middlesex HA5 2EW tel. 0208 868 1333

Drg. No. 22/3522/11
Scale 1:200@A3
Date 25/07/22
Drawn by AK

PROPOSED
SITE PLAN

REVISION	
©	drawn