
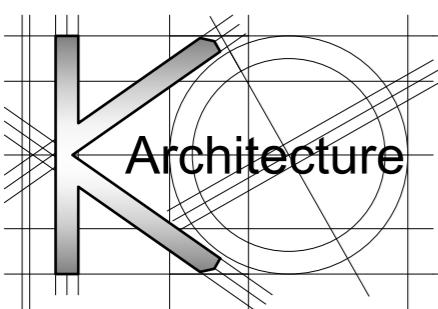


All work to comply with
current building regulations
and codes of practice

Do not scale from drawings
all dimensions to be checked
on site before the start of
any work

All Proposed External Materials to Match
Existing External Materials

Any Proposed Windows to Flank wall to be
Obscure Glazed and Non-Opening below
1.7m from FFL

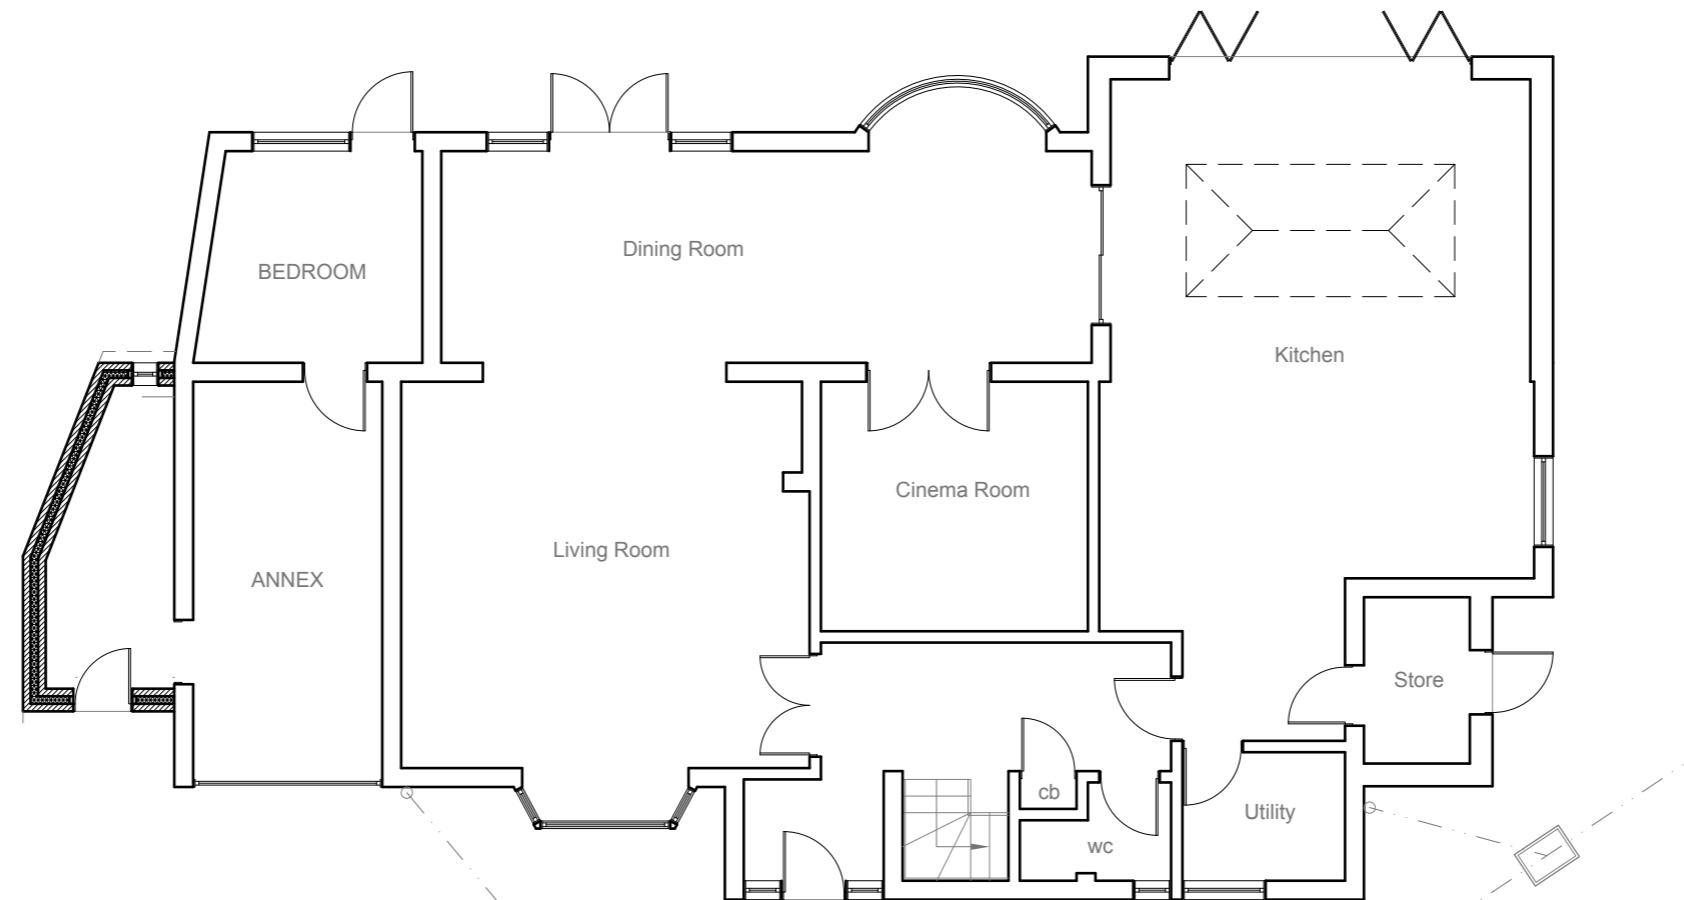

Site Address:
51 Ickenham Road
Ruislip
Middlesex
HA4 7BZ

Drawing Content:
Proposed Ground Floor Plan

1

Drawings No:
51ickenhamroad/2017/04

Drawings Scale:
1:100

2

Date Drawn:
15th February 2017

KG

3

Drawn By:

4

Planning Issue

7

Revision:	A	B				
10 17	01 18					8

5

6