




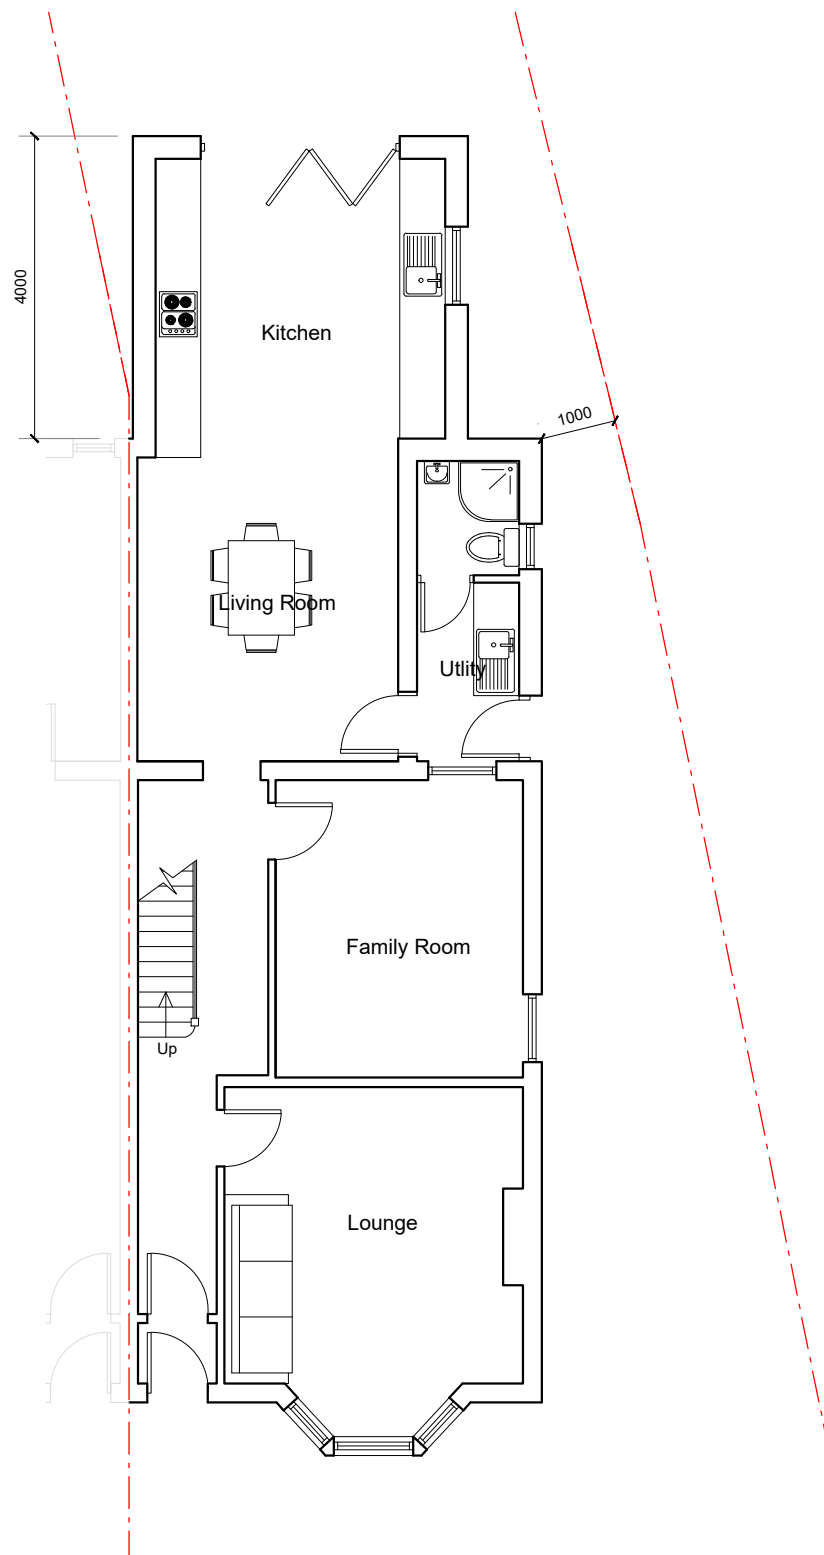

Ground Floor Plan

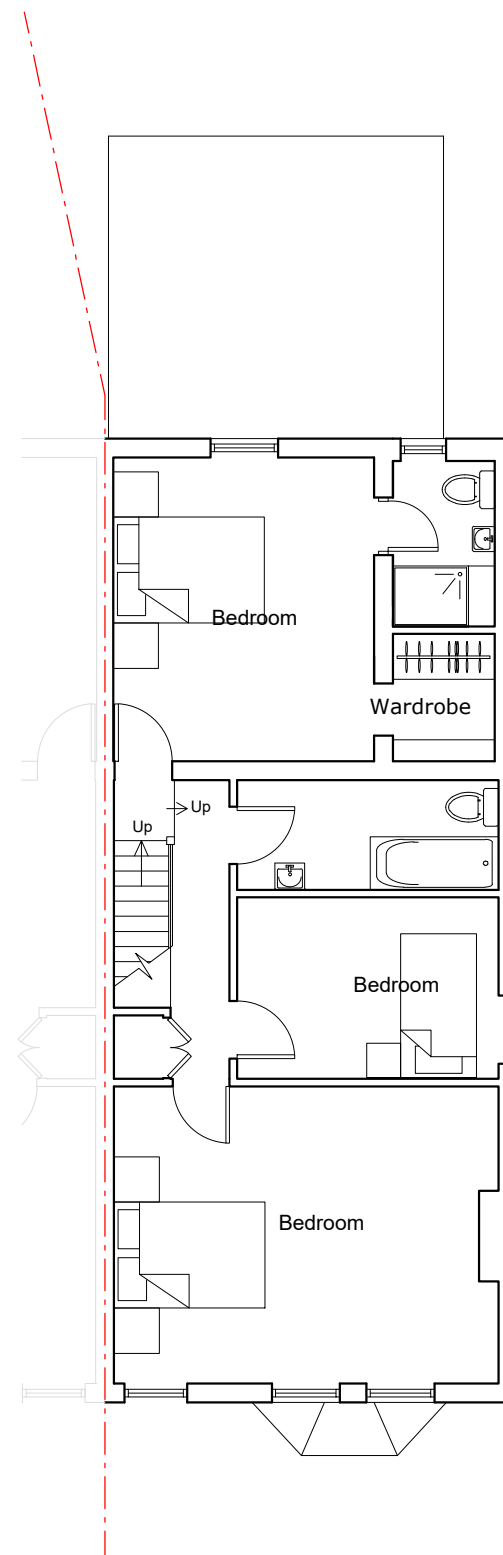


First Floor Plan

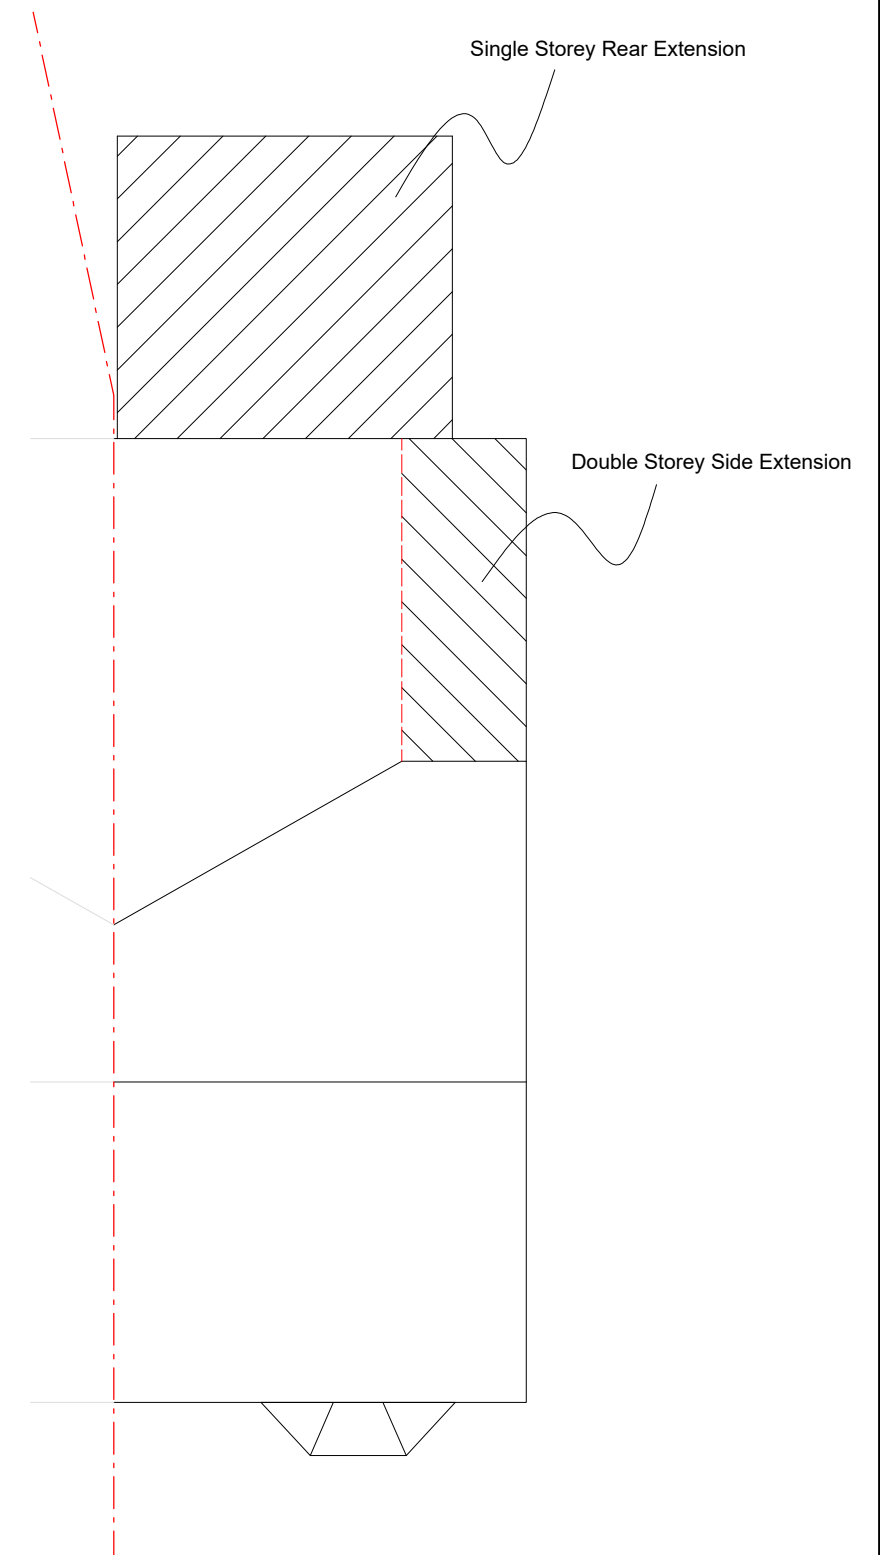

Roof Plan

PROPOSED FLOOR PLANS

406 Sipson Rd, Sipson, West Drayton
UB7 0HT

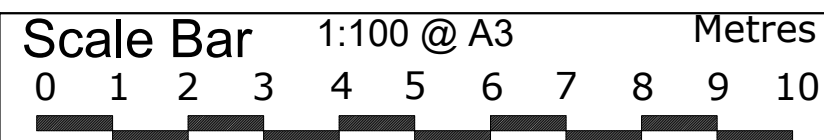

THE GILLETT MACLEOD PARTNERSHIP
Chartered Architects & Town Planning Consultants
1 High Road Old Eastcote Pinner Middlesex HA5 2EW tel. 0208 868 1333

Drg. No. 24/3631/04
Scale 1:100@A3
Date 21/05/24
Drawn by KH

REVISION	
(C)	drawn