




Scale Bar
0 1 2 3 4 5 6 7 8 9 10 Metres

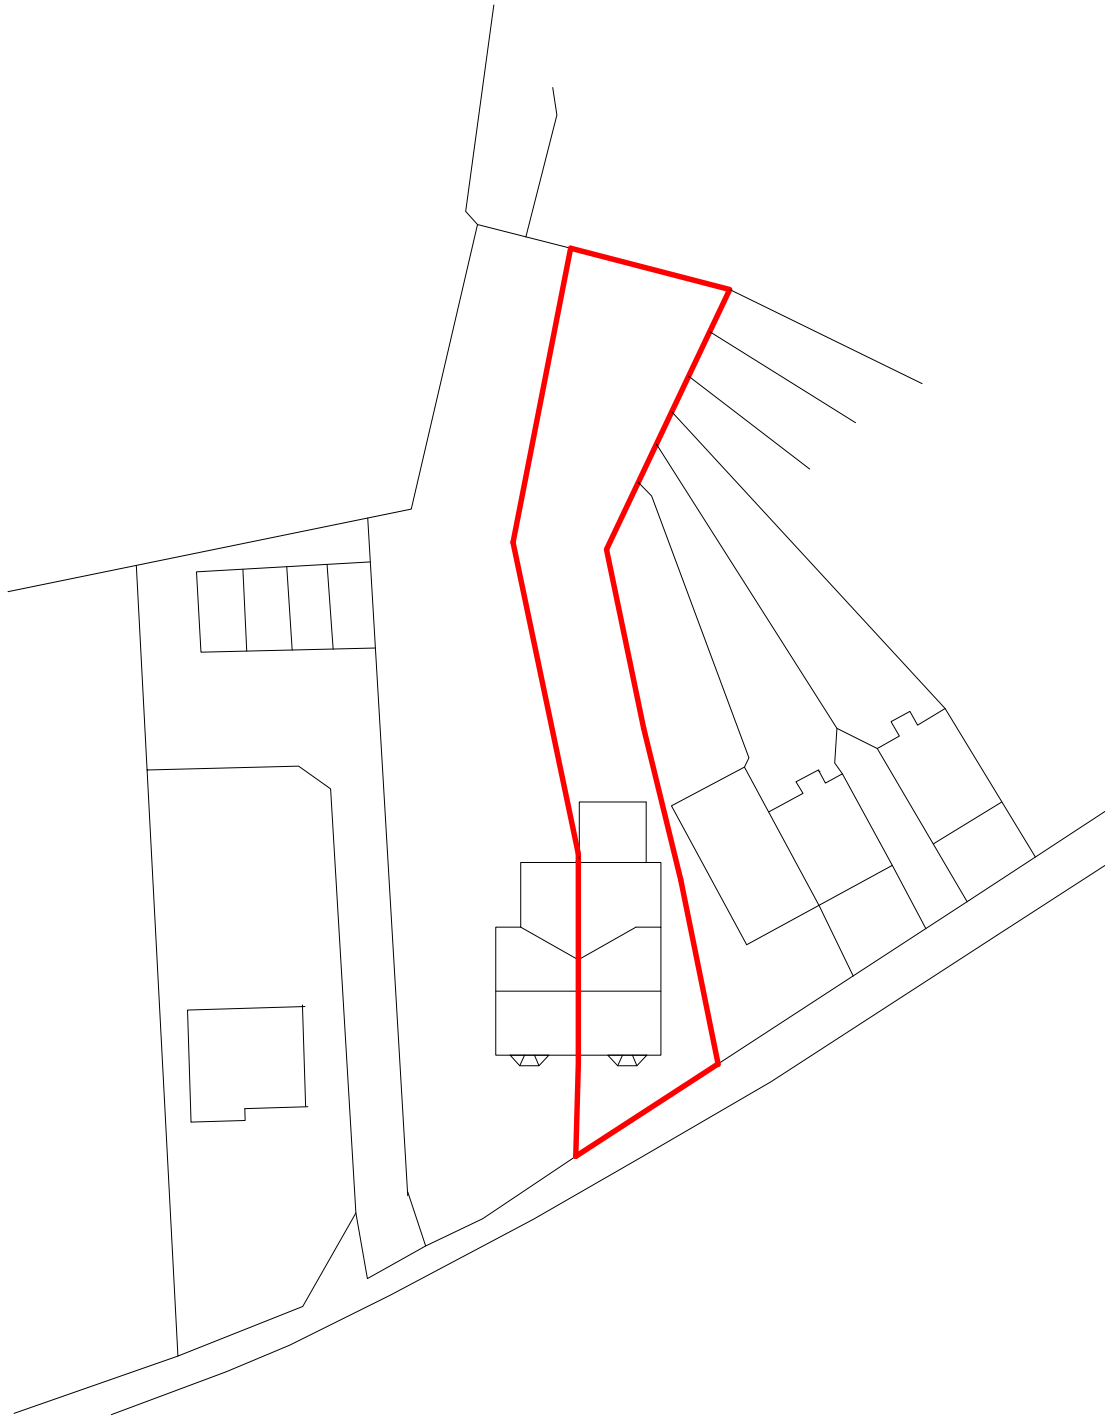

PROPOSED
SITE PLAN

406 Sipson Rd, Sipson, West Drayton UB7 0HT



THE GILLETT MACLEOD PARTNERSHIP
Chartered Architects & Town Planning Consultants
1 High Road Old Eastcote Pinner Middlesex HA5 2EW tel. 0208 868 1333

Drg. No. 24/3631/02
Scale 1:500@A4
Date 21/05/24
Drawn by KH