




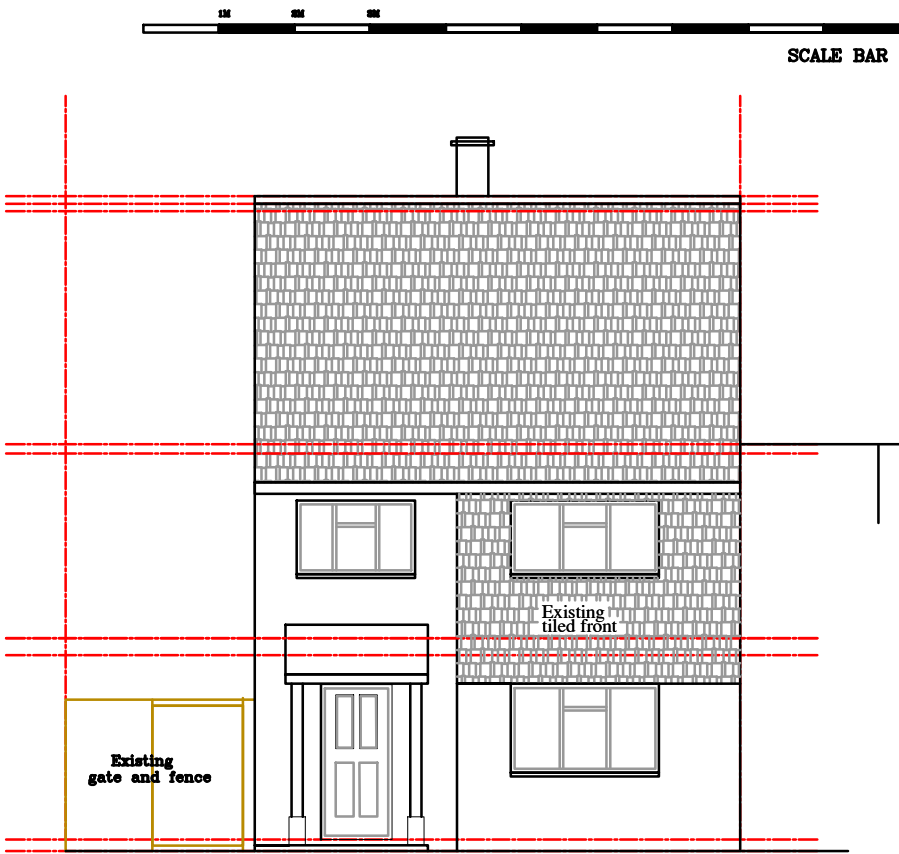


Existing
Front Elevation

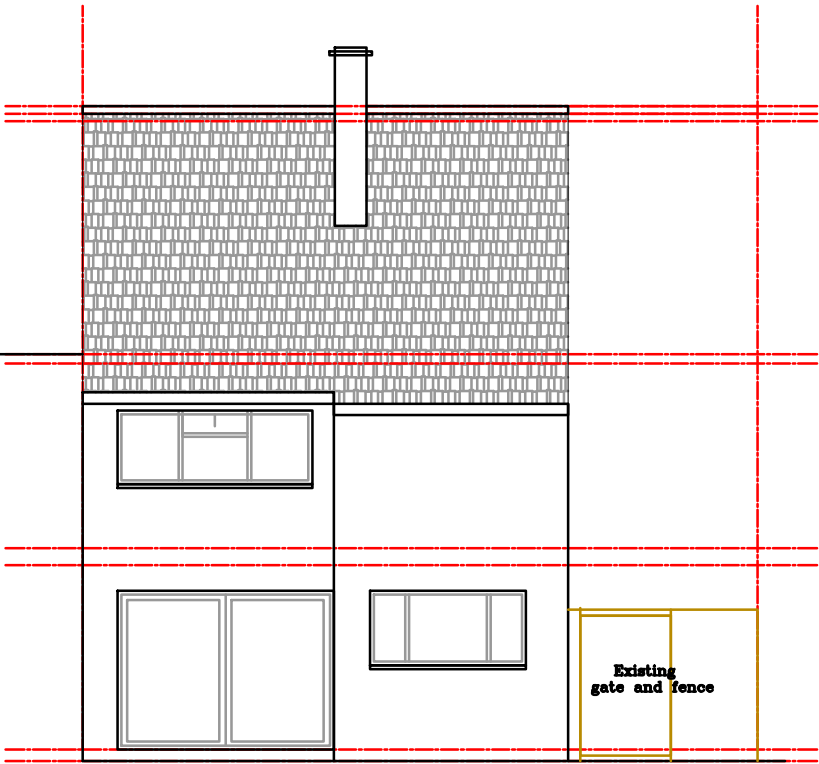


Existing
Rear Elevation

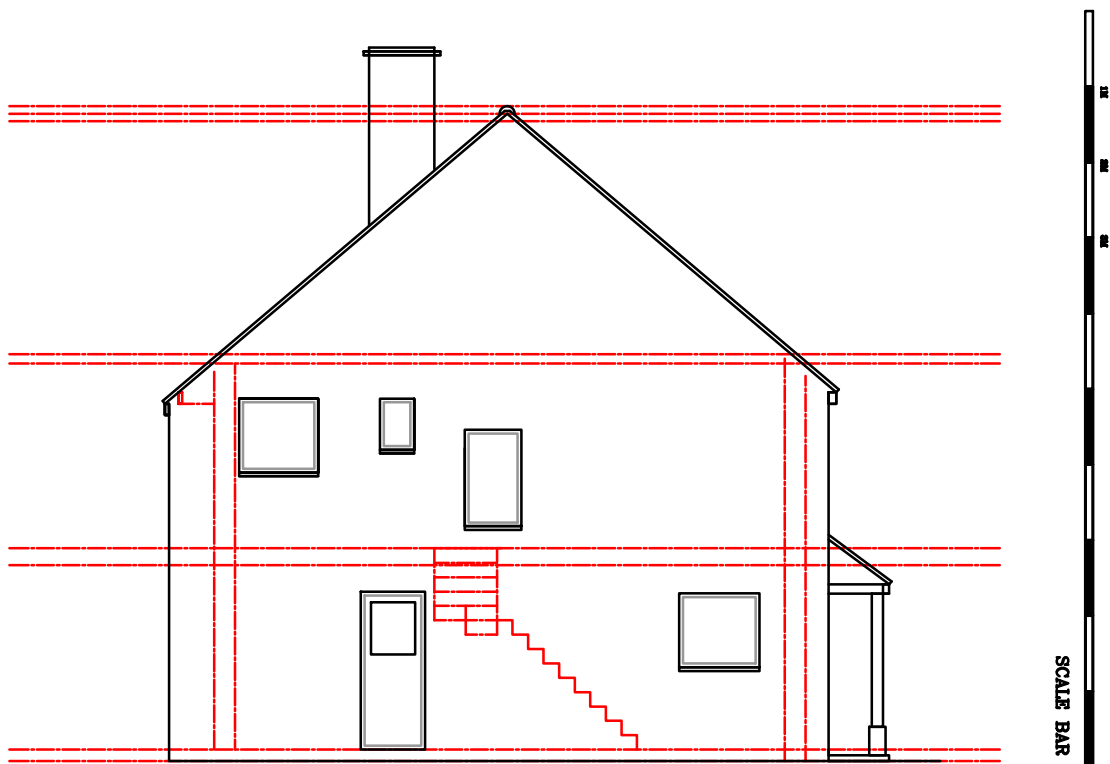


Existing
Side Elevation

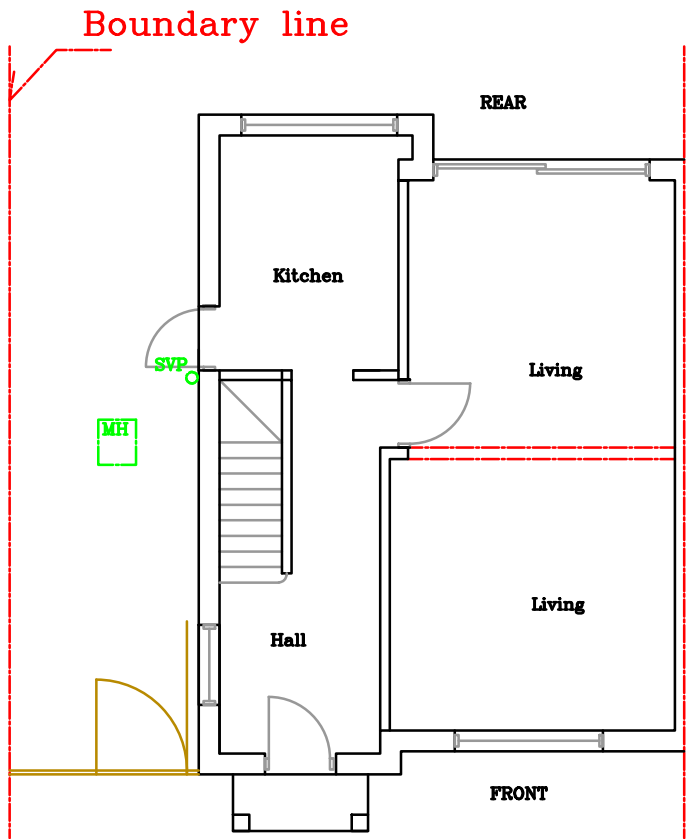

Existing
Ground Floor Plan

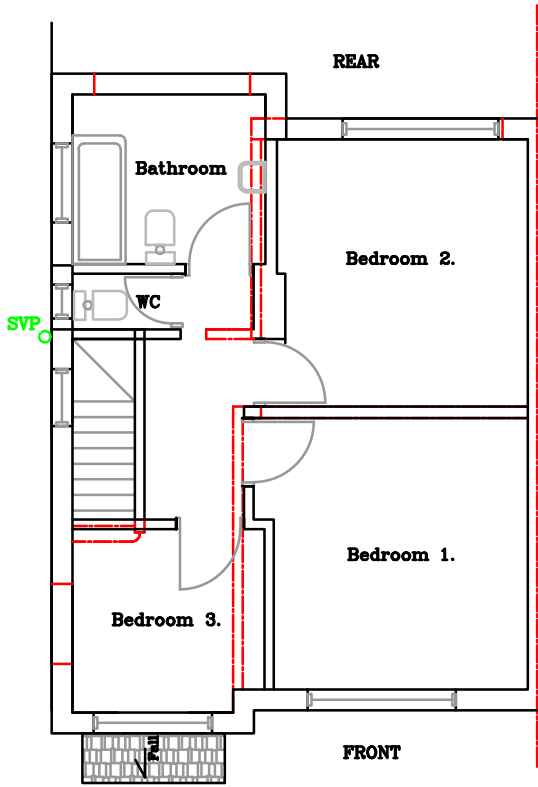

Existing
First Floor Plan

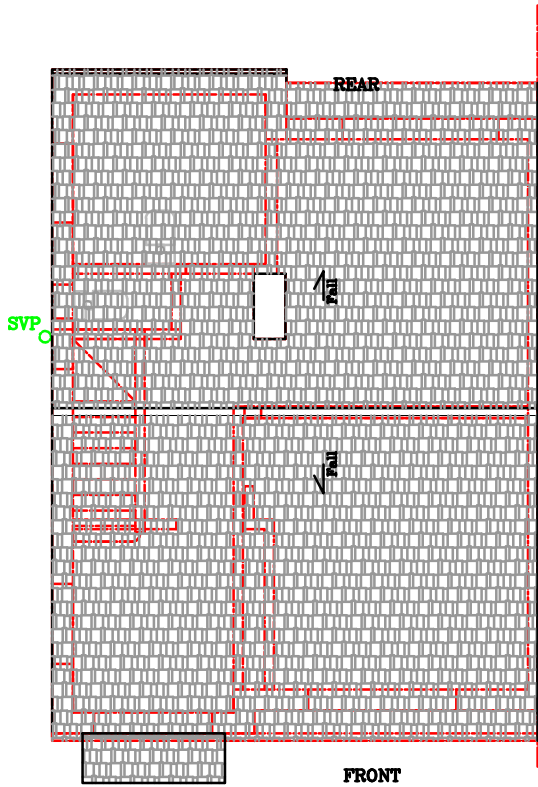

Existing
Roof Plan

ALL DIMENSIONS TO BE CHECKED
ON SITE.

Drawing Title :
10 Hamilton road,
Hillingdon,
UB8 3AJ
Existing
Plans and Elevation

Scale : 1 : 100 A3

Date : April 2022

Drawn by : Cathy Conlon Nicoloso

Drawn by :

10 HAMILTON RD D01C