

SCALE BAR

New Modular roof light

New insulated Flat roof

FRONT

New extension

Proposed Roof Plan

New Modular roof light


New insulated Flat roof

FRONT

Proposed First Floor Plan

Pre app drawing
NOW SUPERCEDED BY
PLANNING APPLICATION DRAWING

No 9.
Existing Neighbours
Extension

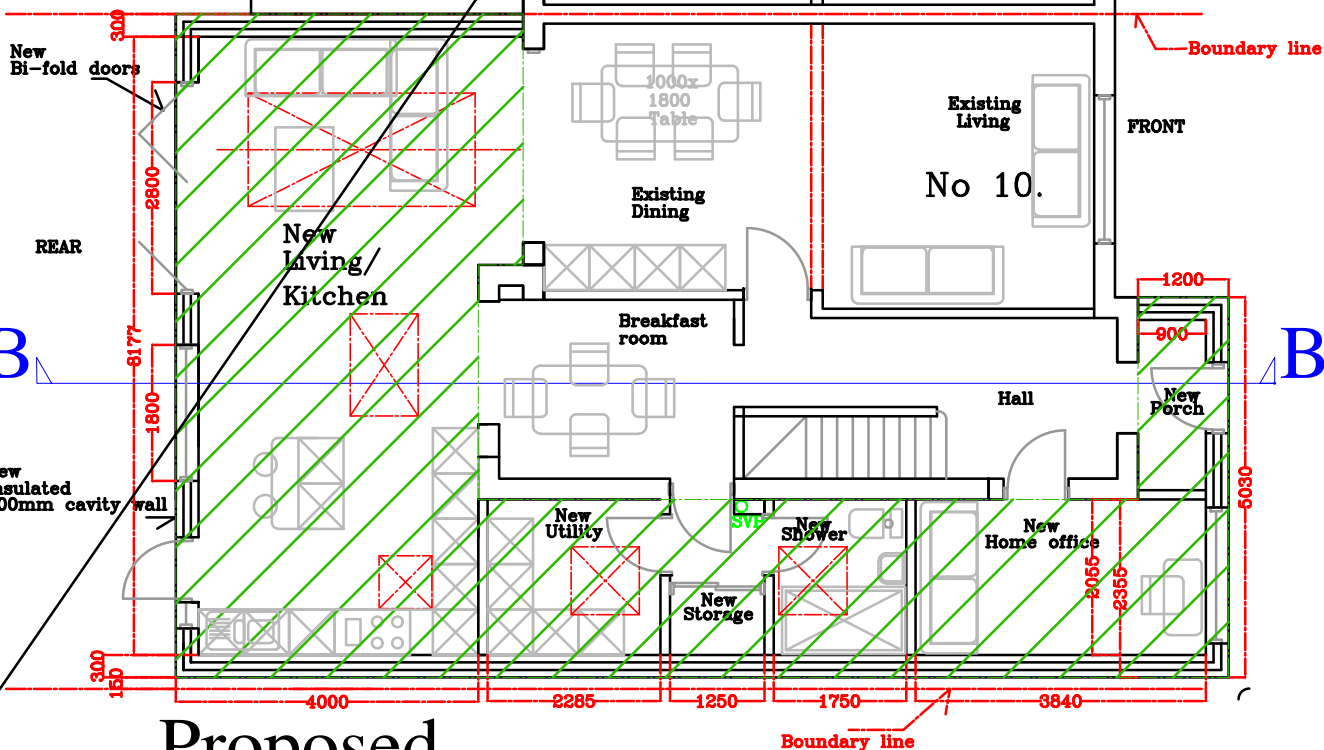

Proposed Ground floor Plan

ALL DIMENSIONS TO BE CHECKED
ON SITE.

Drawing Title :
10 Hamilton road,
Hillingdon,
UB8 3AJ
Proposed
Plans

Scale : 1 : 100 A3

Date : April 2022

Drawn by : Cathy Conlon Nicoloso

Drawn by :

10 HAMILTON RD pre app 04A