



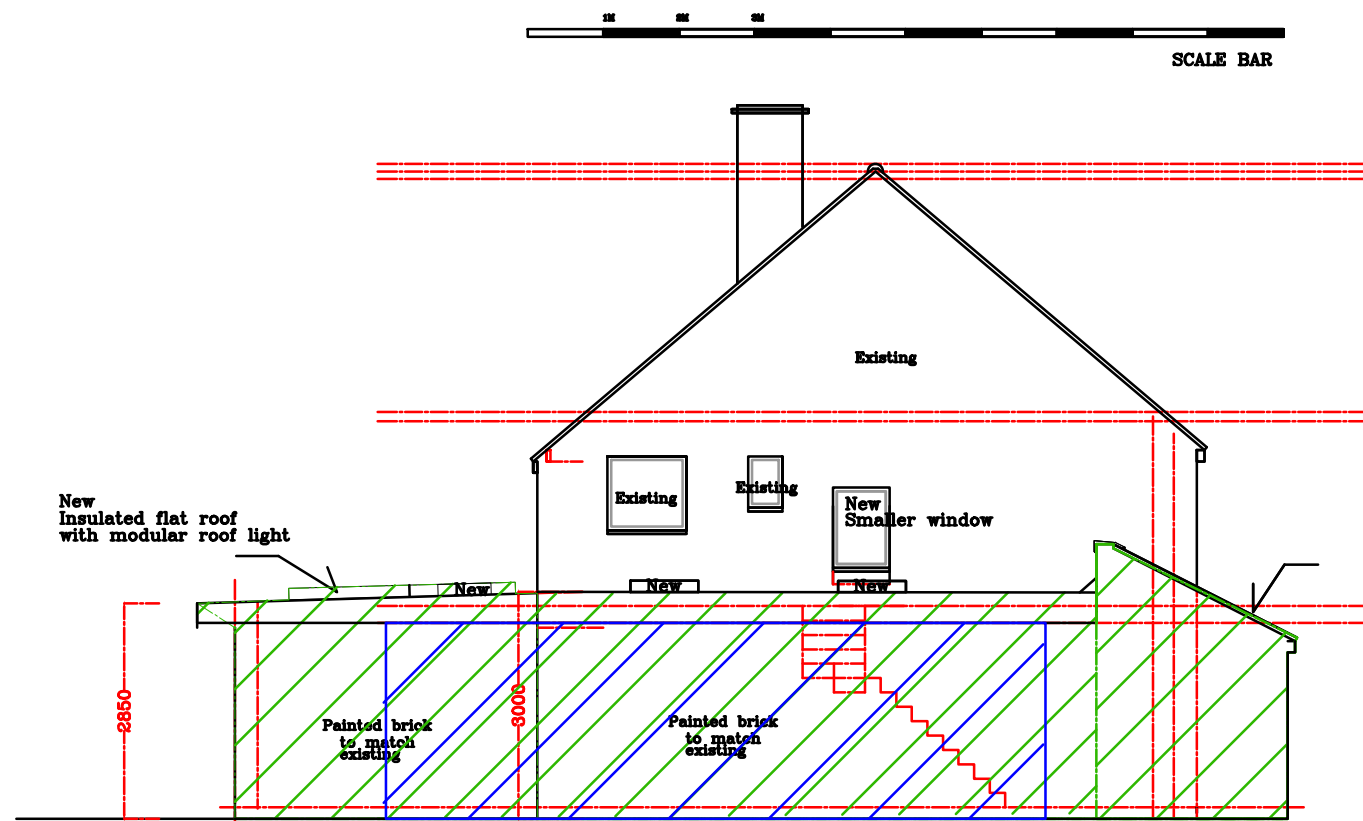


Proposed Side Elevation

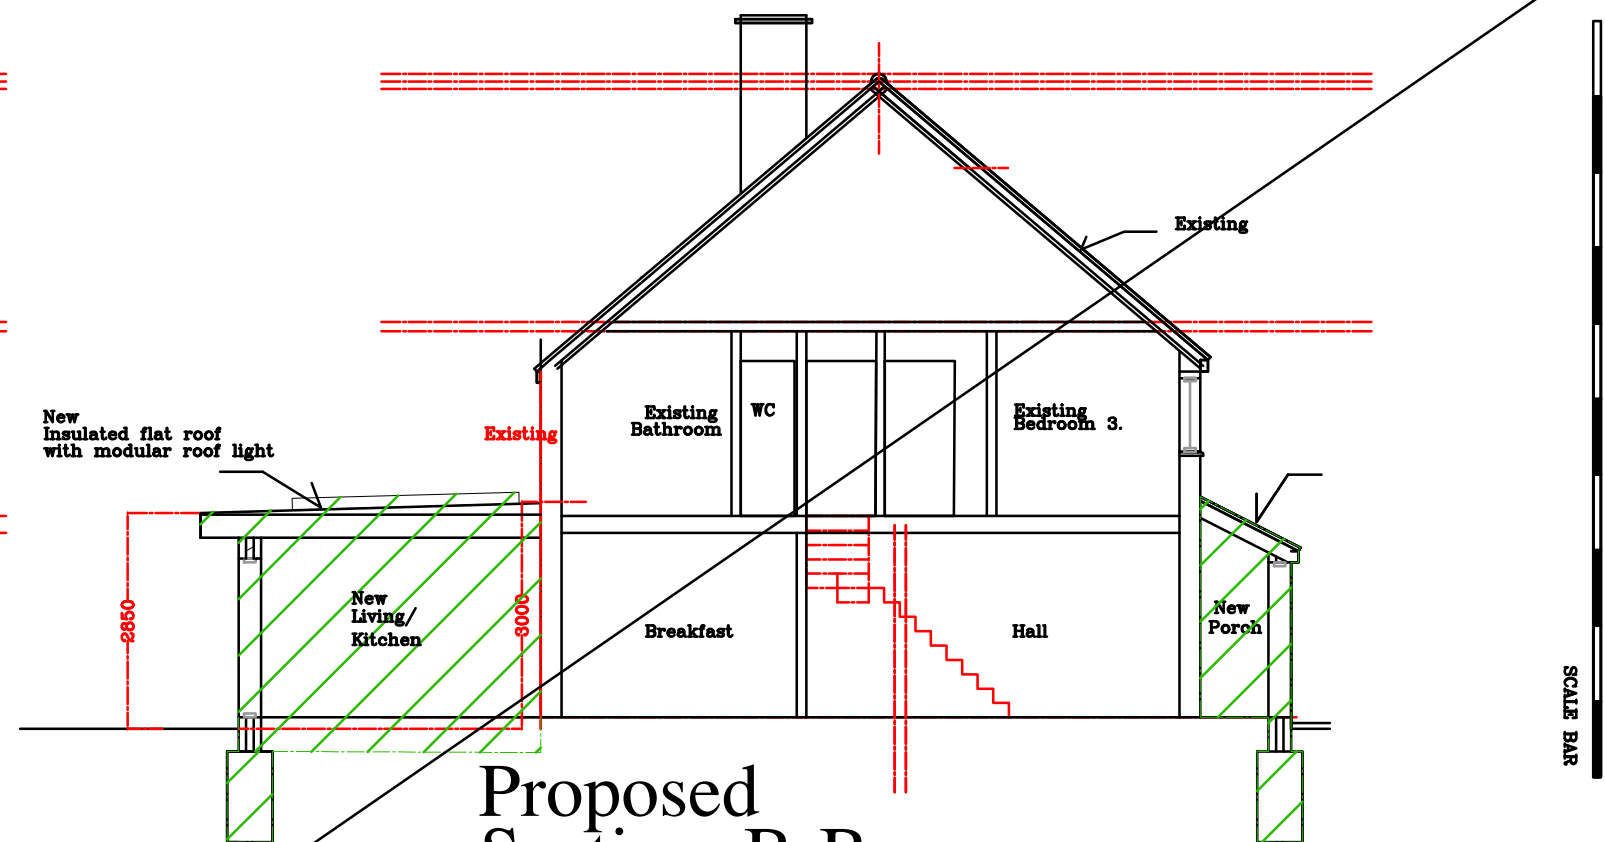


Proposed Section B-B

New extension

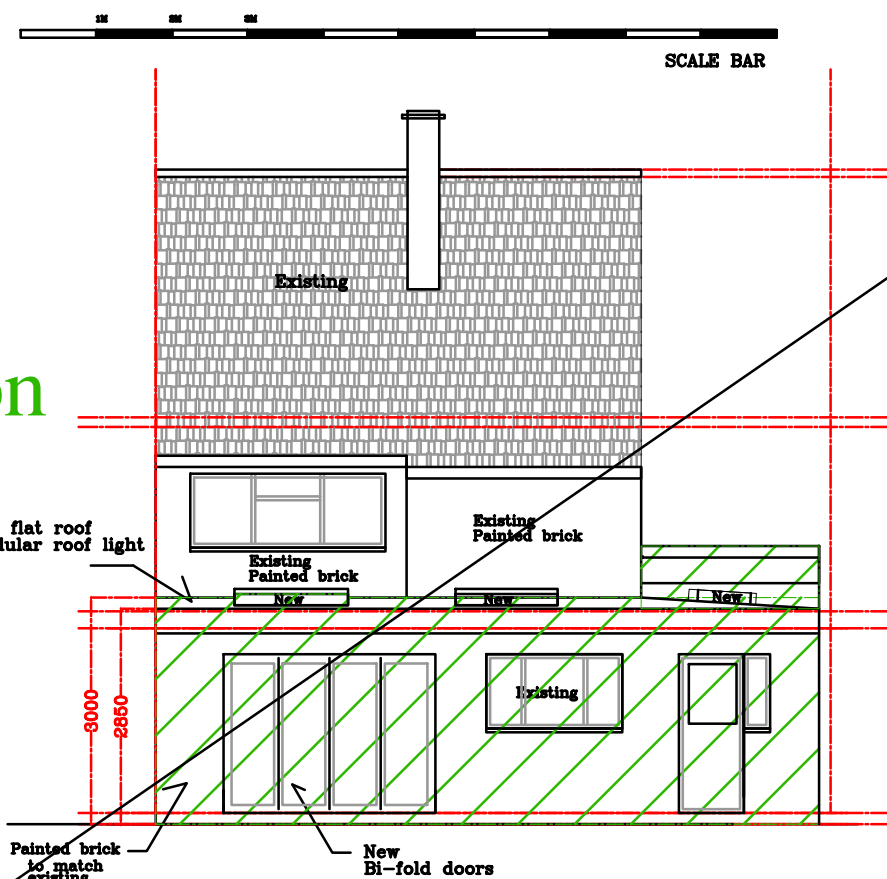

Proposed Rear Elevation

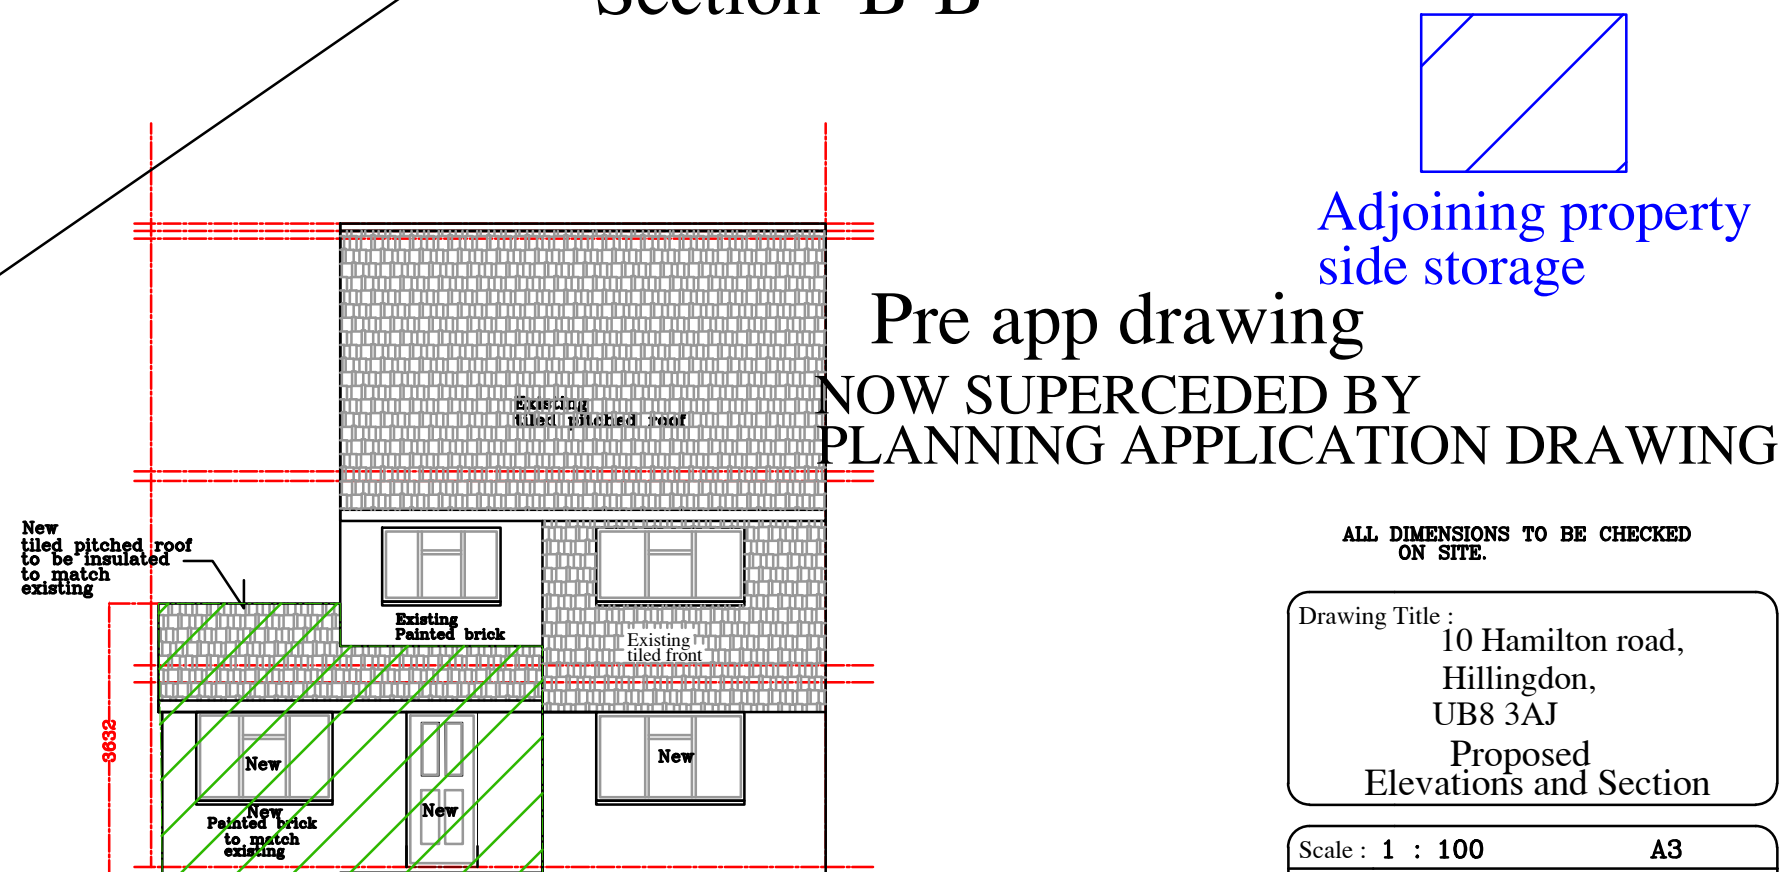

Proposed Front Elevation

ALL DIMENSIONS TO BE CHECKED ON SITE.

Drawing Title :
10 Hamilton road,
Hillingdon,
UB8 3AJ
Proposed
Elevations and Section

Scale : 1 : 100 A3

Date : April 2022

Drawn by : Cathy Conlon Nicoloso

Drawn by :

10 HAMILTON RD pre app 05A