





SCALE BAR

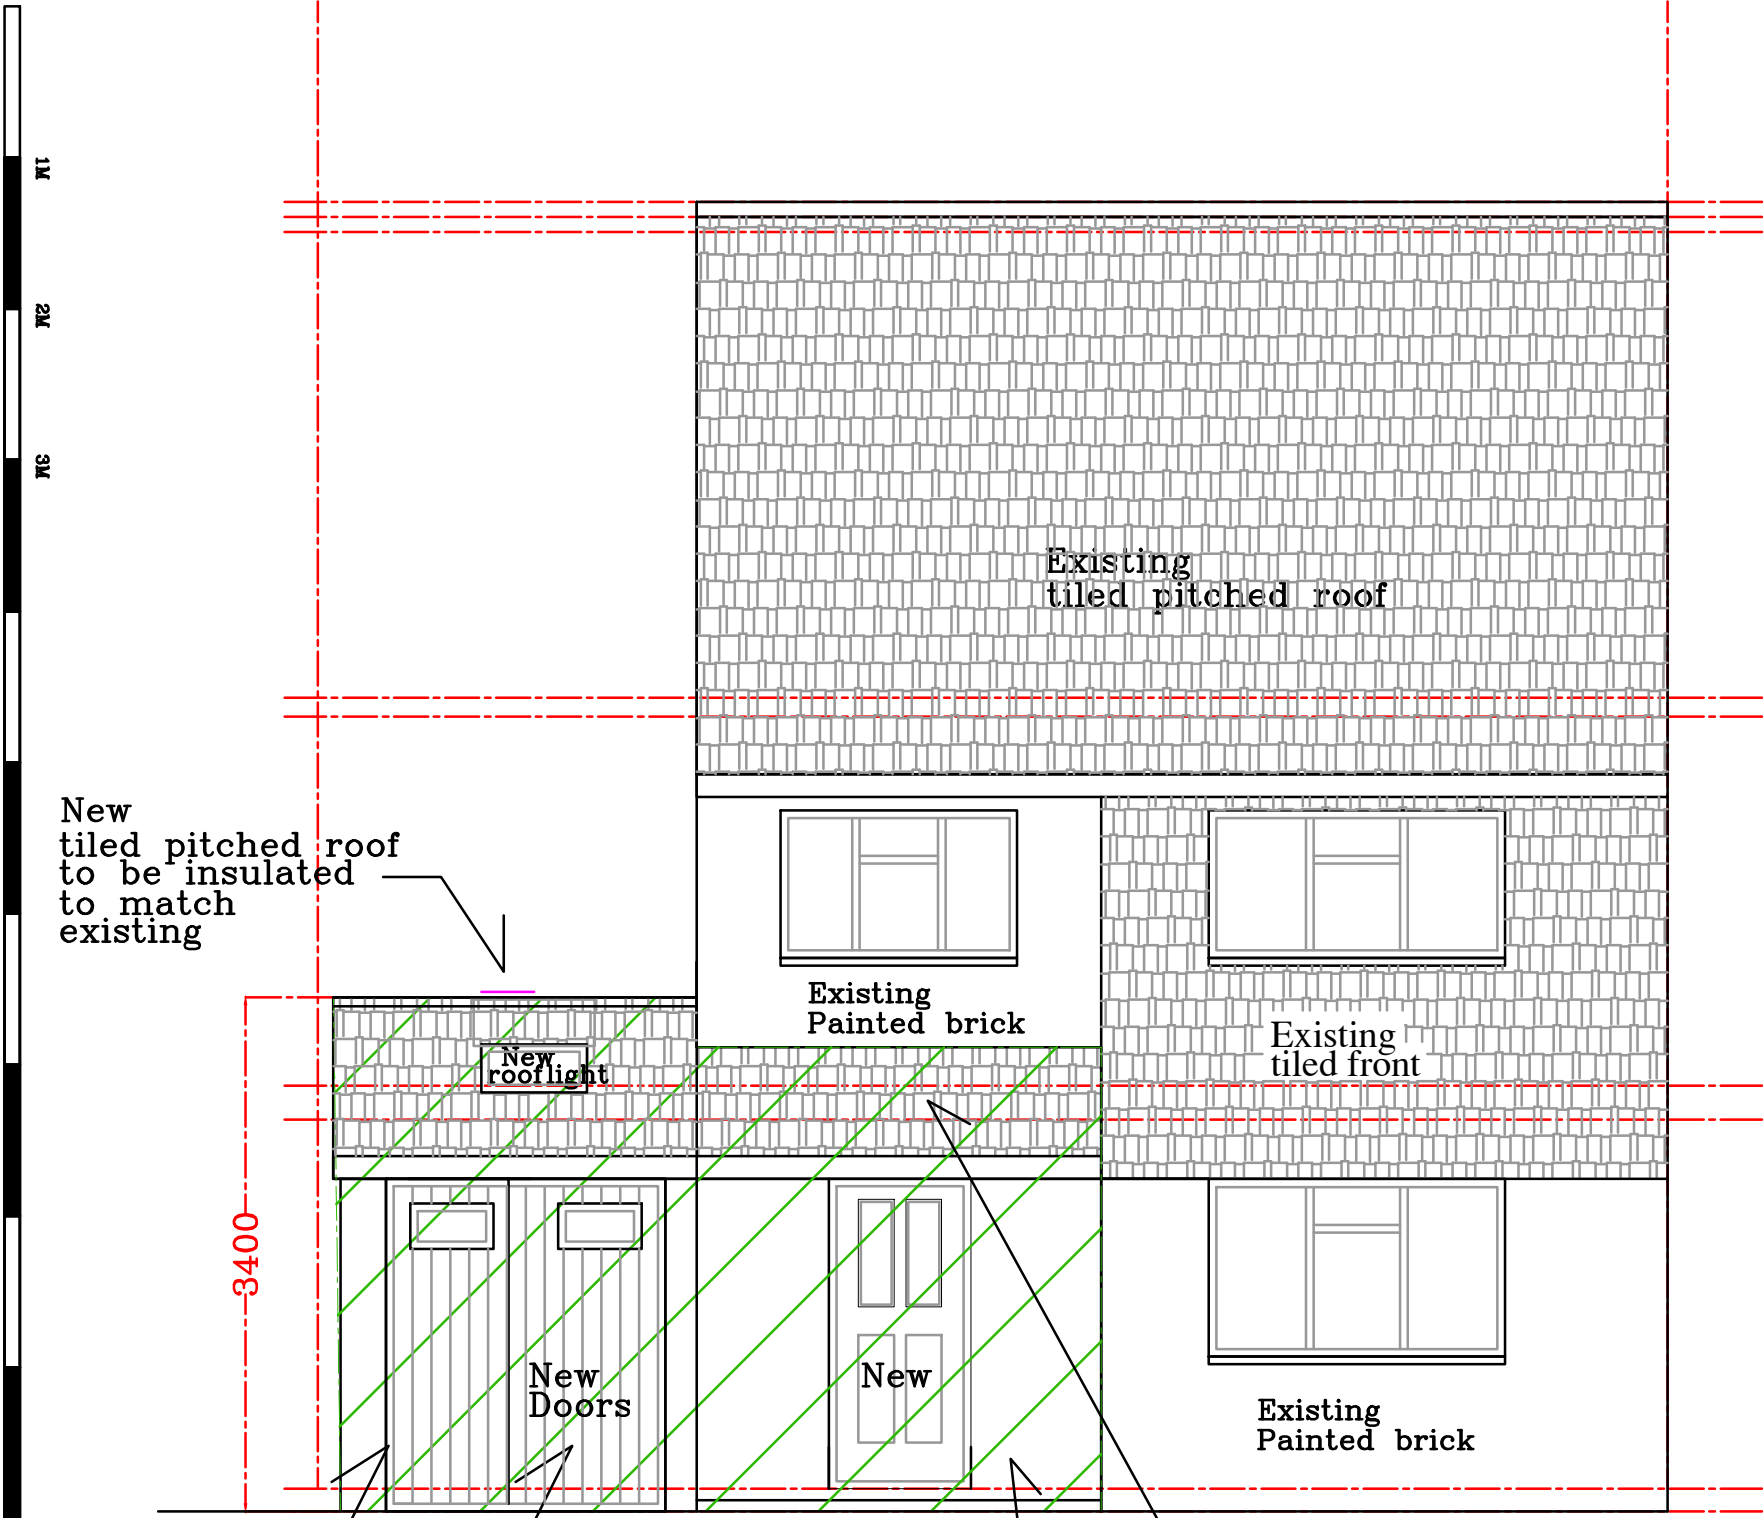

SCALE BAR

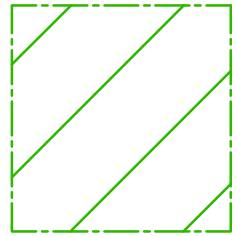

New extension

ALL DIMENSIONS TO BE CHECKED ON SITE.

Drawing Title :
10 Hamilton road,
Hillingdon,
UB8 3AJ
Proposed Front
Elevation

Scale : 1 : 50 A3
Date : April 2022
Drawn by : Cathy Conlon Nicoloso
Drawn by :

REV.
10 HAMILTON RD D08C

New tiled pitched roof to be insulated to match existing

New rooflight

Existing Painted brick

Existing tiled front

3400

New Doors

New

Existing Painted brick

New Painted render to match existing
New Painted timber storage doors

Side extension set back from front porch

Proposed Front Elevation

New Painted render to match existing

New tiled pitched roof to be insulated to match existing over new enclosed porch