
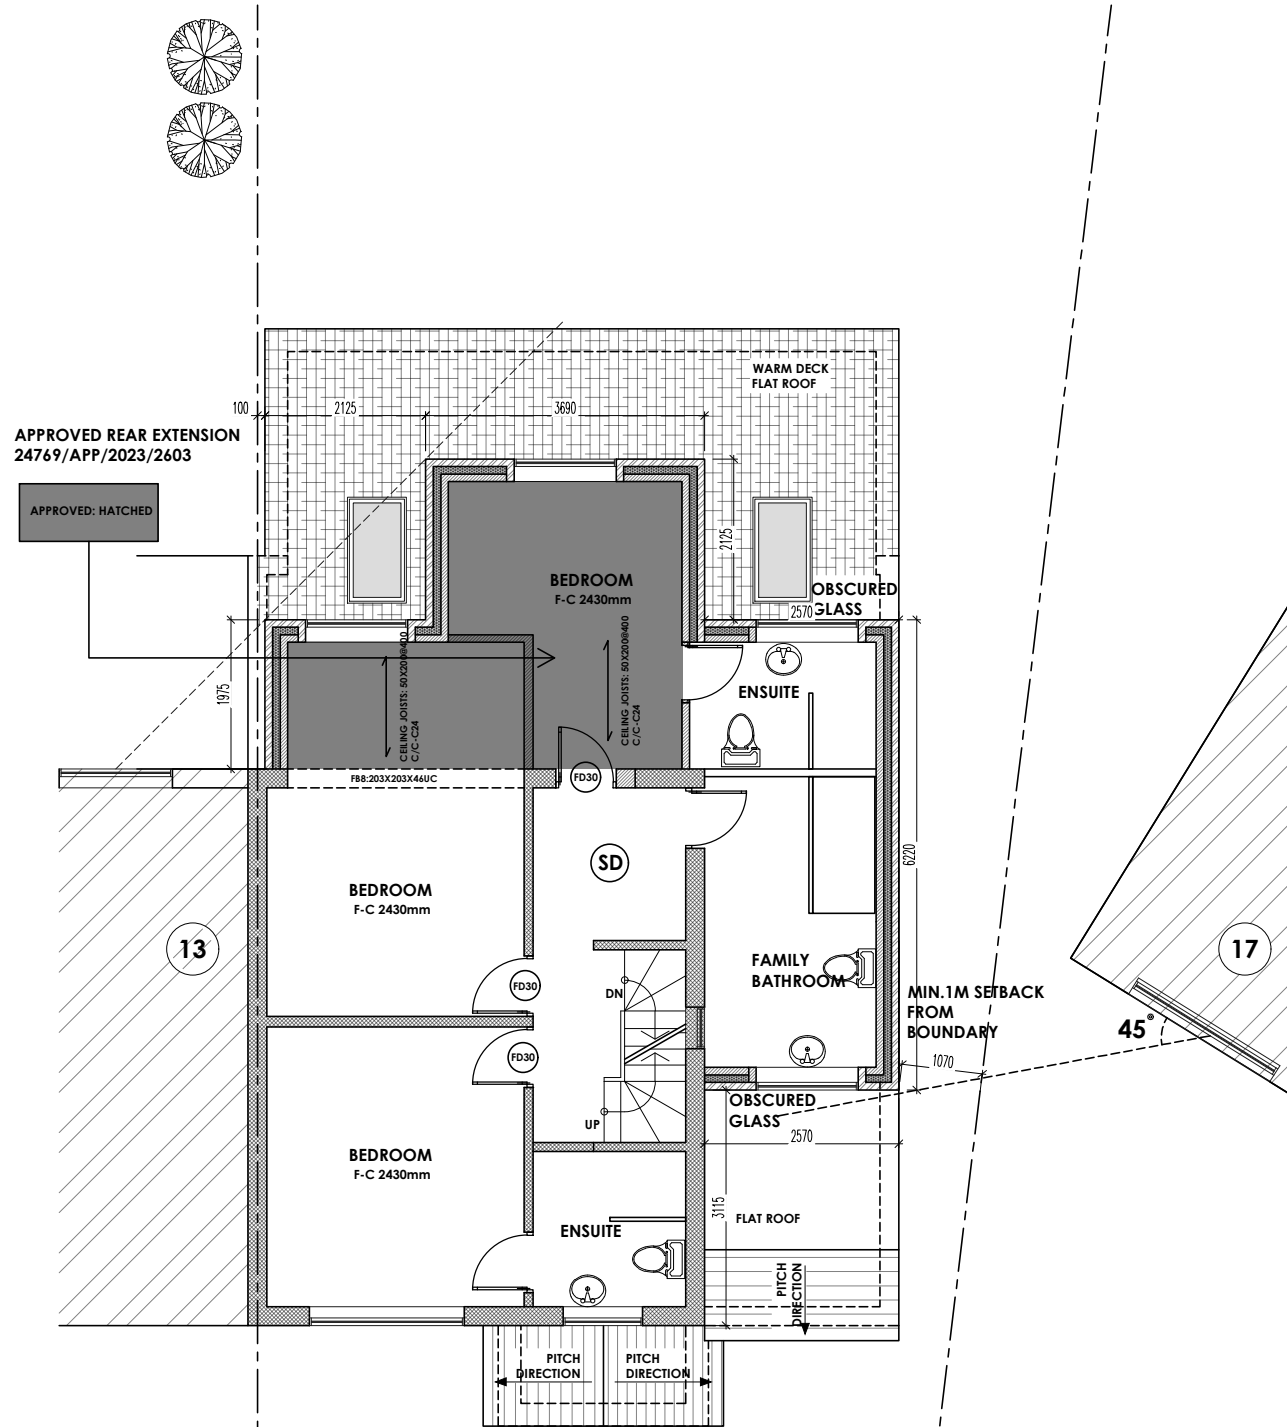


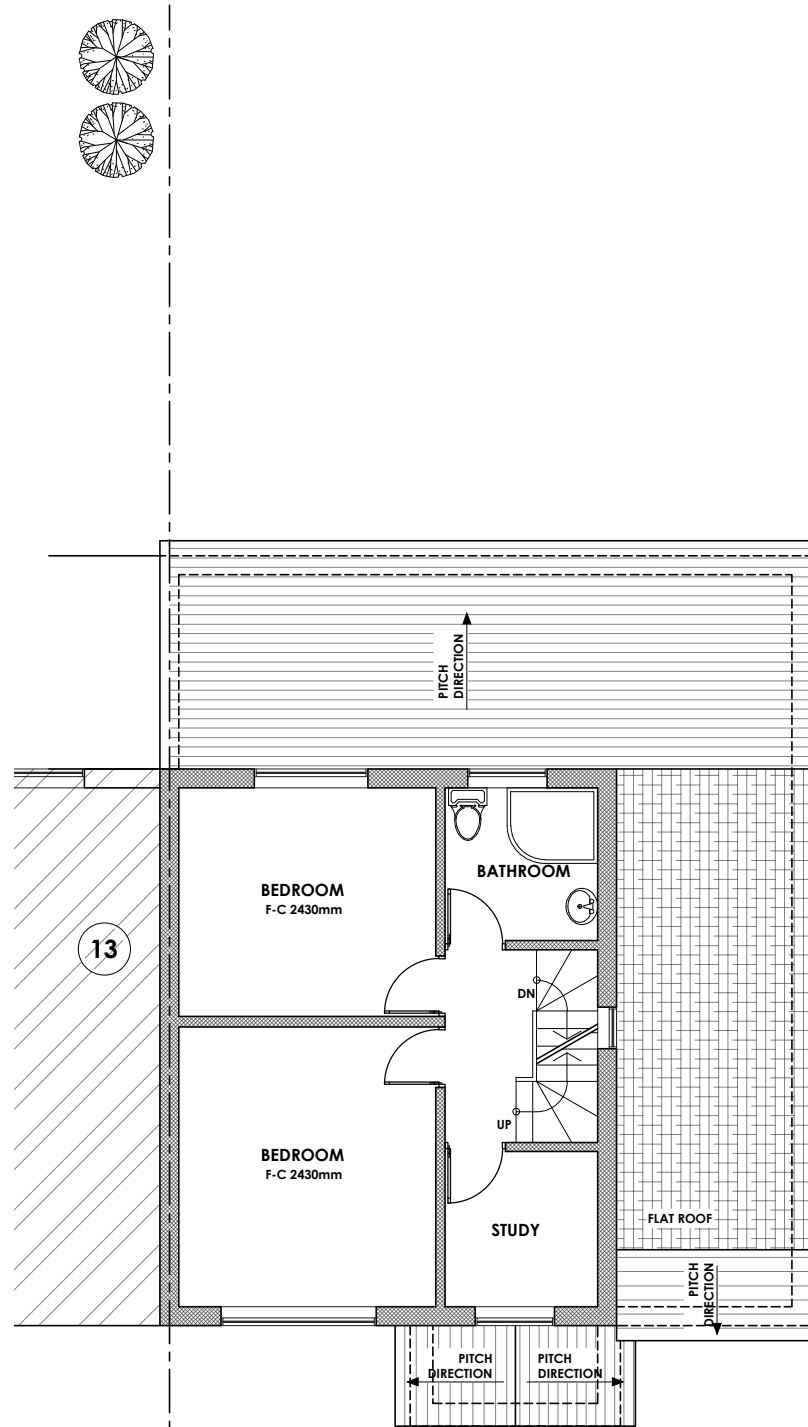

DRAWING:
FIRST FLOOR PLAN

PROJECT ADDRESS:
15 BLACKPOOL GARDENS
HAYES
UB4 8DY

CLIENT NAME:
MR. AMARJIT SINGH NAGRAL

PROJECT:
PROPOSED TWO STOREY SIDE & REAR
EXTENSION

DATE:
31.10.2025

PURPOSE OF ISSUE:
PLANNING

SCALE:
1:100@A3

DRAWING NUMBER:
1999/PL/02

REVISION:

NOTES:

THIS DRAWING IS THE SUBJECT OF COPYRIGHT
AND DESIGN RIGHTS AND SHALL NOT BE
REPRODUCED, LOANED, COPIED OR SUBMITTED
TO ANY OTHER PARTY.

Registered LABC Partner with
SLOUGH BOROUGH COUNCIL



Architecture | Planning

268 BATH ROAD
SLOUGH
BERKSHIRE
SL1 4DX
TEL: 01753 709770
MOB: 0774 8716893
www.sa.associates



1:100 SCALE BAR 0 1 2 3 4 5m