


EXISTING GROUND FLOOR PLAN
SCALE 1/100

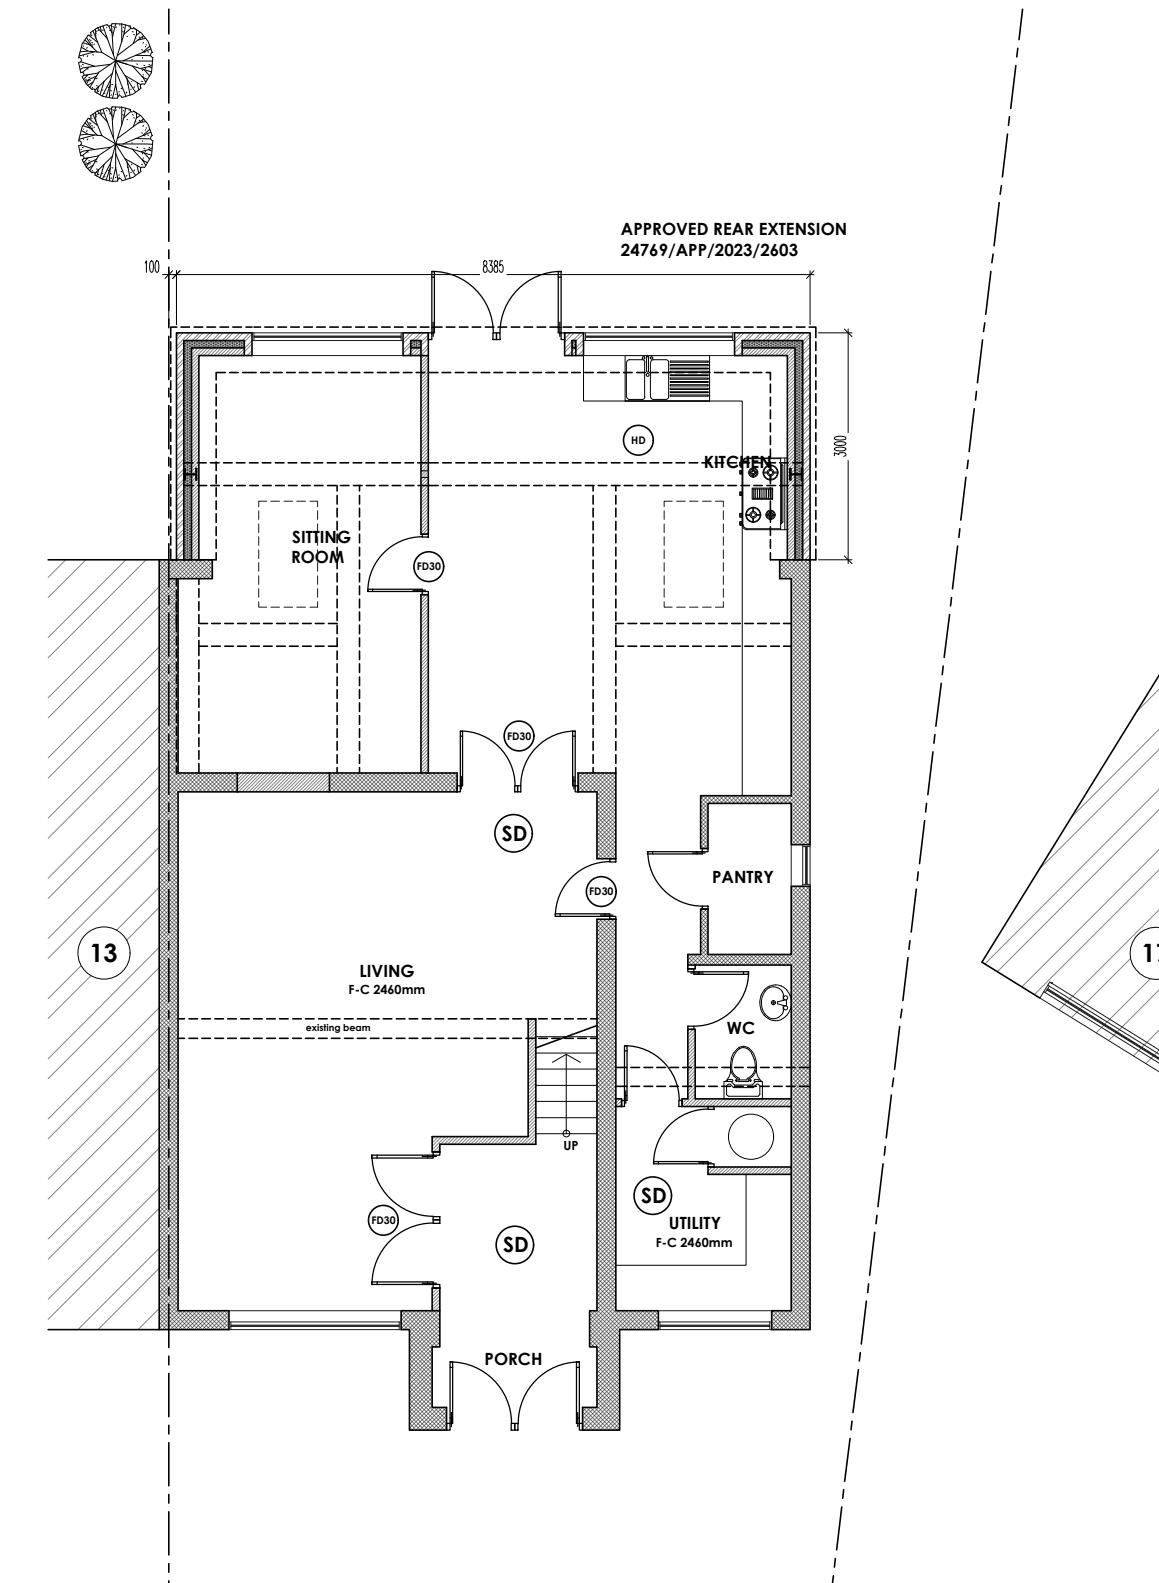

PROPOSED GROUND FLOOR PLAN
SCALE 1/100

DRAWING: **GROUND FLOOR PLAN**
 PROJECT ADDRESS: 15 BLACKPOOL GARDENS
 HAYES
 UB4 8DY
 CLIENT NAME: MR. AMARJIT SINGH NAGRAL
 PROJECT: PROPOSED TWO STOREY SIDE & REAR EXTENSION
 DATE: 31.10.2025
 PURPOSE OF ISSUE: PLANNING
 SCALE: 1:100 @ A3
 DRAWING NUMBER: 1999/PL/01
 REVISION:

NOTES:
 THIS DRAWING IS THE SUBJECT OF COPYRIGHT AND DESIGN RIGHTS AND SHALL NOT BE REPRODUCED, LOANED, COPIED OR SUBMITTED TO ANY OTHER PARTY.

Registered LABC Partner with
 SLOUGH BOROUGH COUNCIL



Architecture | Planning
 268 BATH ROAD
 SLOUGH
 BERKSHIRE
 SL1 4DX
 TEL: 01753 709770
 MOB: 0774 8716893
 www.sa.associates

1:100 SCALE BAR 0 1 2 3 4 5m

