


EXISTING ROOF PLAN
SCALE 1/100

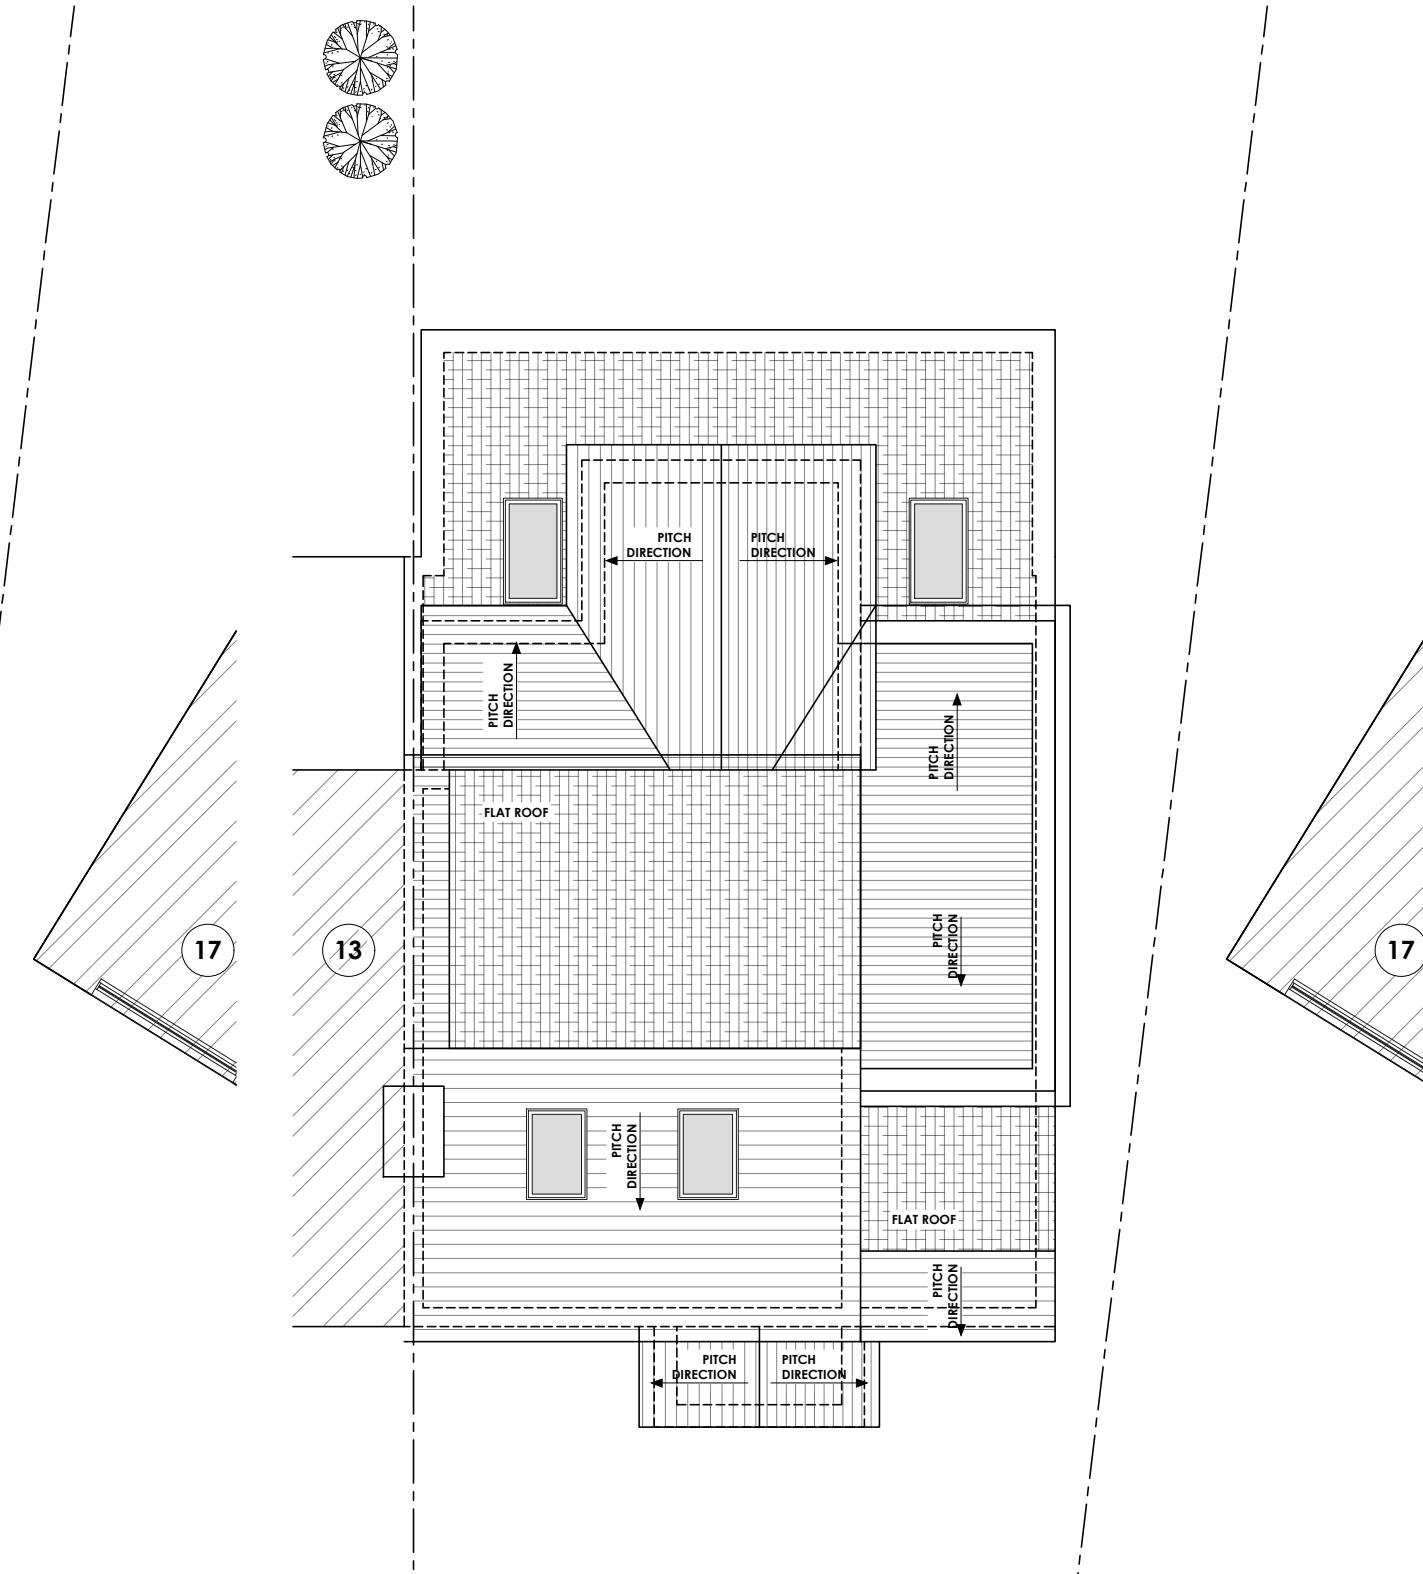

PROPOSED ROOF PLAN
SCALE 1/100

DRAWING:
ROOF PLAN
 PROJECT ADDRESS:
 15 BLACKPOOL GARDENS
 HAYES
 UB4 8DY
 CLIENT NAME:
 MR. AMARJIT SINGH NAGRAL
 PROJECT:
 PROPOSED TWO STOREY SIDE & REAR
 EXTENSION
 DATE:
 31.10.2025
 PURPOSE OF ISSUE:
PLANNING
 SCALE:
 1:100@A3
 DRAWING NUMBER:
 1999/PL/04

NOTES:
 THIS DRAWING IS THE SUBJECT OF COPYRIGHT
 AND DESIGN RIGHTS AND SHALL NOT BE
 REPRODUCED, LOANED, COPIED OR SUBMITTED
 TO ANY OTHER PARTY.

Registered LABC Partner with
SLOUGH BOROUGH COUNCIL



Architecture | Planning
 268 BATH ROAD
 SLOUGH
 BERKSHIRE
 SL1 4DX
 TEL: 01753 709770
 MOB: 0774 8716893
 www.sa.associates

1:100 SCALE BAR 0 1 2 3 4 5m

