


No 01 A

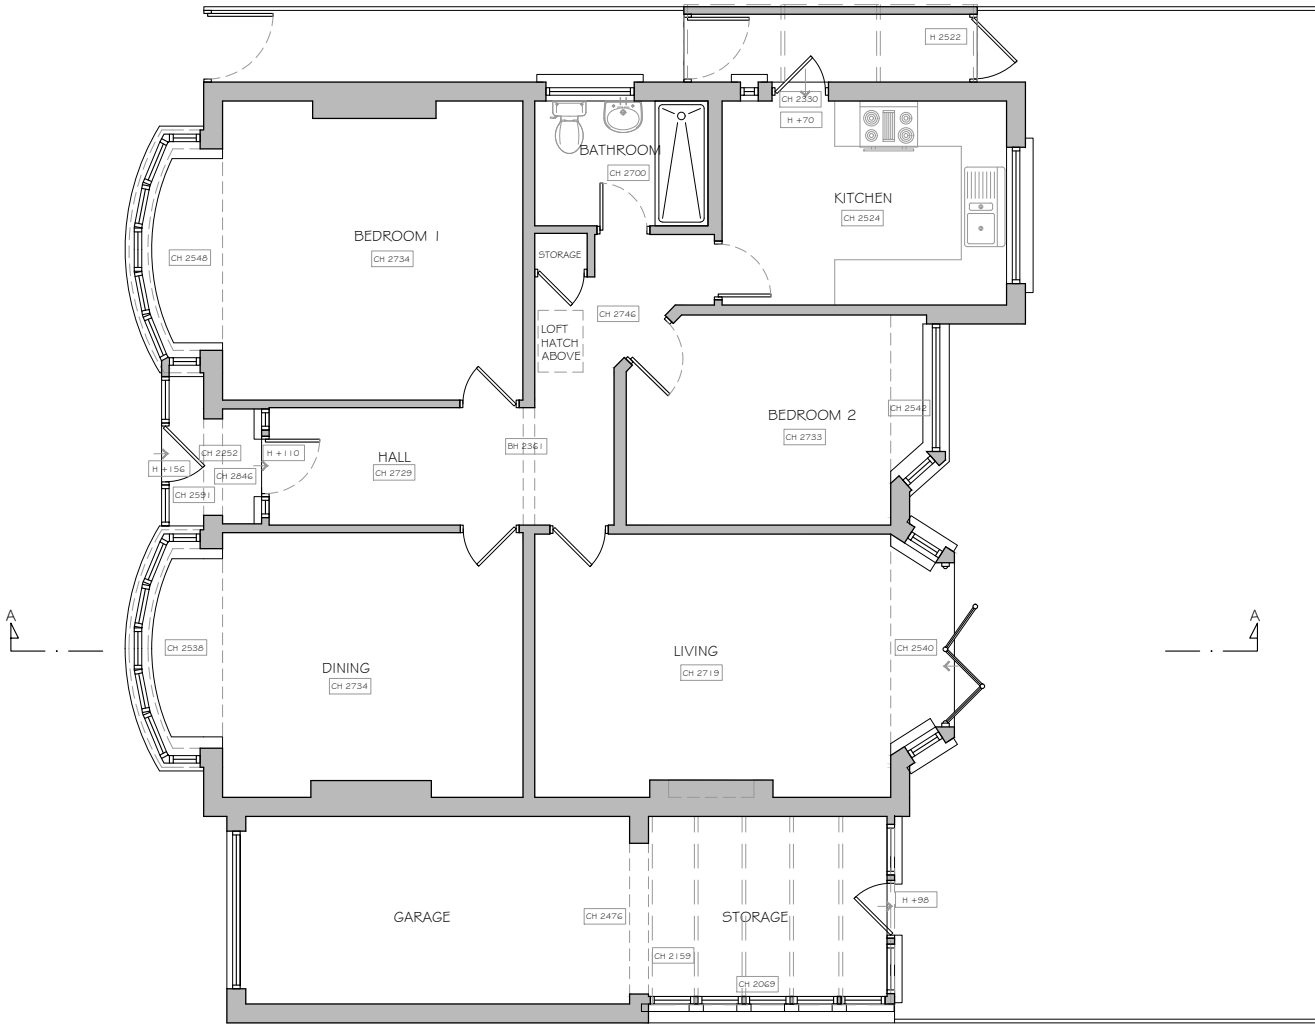

No 05

EXISTING GROUND FLOOR PLAN

NOTES

ALL WORKS TO BE CARRIED OUT IN ACCORDANCE WITH CURRENT BUILDING REGULATIONS.


ALL DIMENSIONS / LEVELS TO BE CHECKED AND VERIFIED ON SITE BEFORE COMMENCING ANY WORK AND ANY DISCREPANCIES TO BE REPORTED TO THE OFFICE IMMEDIATELY.

THIS DRAWING TO BE READ IN CONJUNCTION WITH CONTRACT DOCUMENTS, PROJECT WORKING DRAWINGS, SPECIFICATION, ALL CONSULTANTS / SPECIALIST DRAWINGS, DETAILS AND SPECIFICATION,

ALL MATERIALS TO BE USED IN THE CONSTRUCTION OF THE EXTERNAL SURFACES OF THE NEW WORKS SHALL MATCH THOSE IN THE EXISTING BUILDING.

DO NOT SCALE FROM THIS DRAWING, ONLY FIGURED DIMENSIONS TO BE TAKEN EXCEPT FOR PLANNING PURPOSE

THIS DRAWING WHICH IS THE PROPERTY OF STAR DESIGN SOLUTIONS LTD IS THE SUBJECT OF INTELLECTUAL PROPERTY RIGHTS INCLUDING COPYRIGHT AND DESIGN RIGHT AND SHALL NOT BE REPRODUCED, COPIED, LOANED OR SUBMITTED TO ANY OTHER PARTY WITHOUT THE WRITTEN CONSENT OF STAR DESIGN SOLUTIONS LTD.

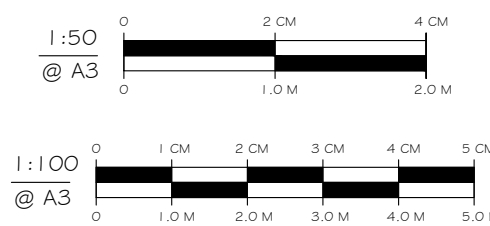


Star Design Solutions

www.starda.co.uk

0208 432 0807 - info@starda.co.uk

Architectural, Engineering & Building Services

RIBA
Chartered Practice

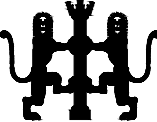

CLIENT:		MRS PAULINE EATON	
SITE:		3 WILLOW GROVE, HA4 6DG.	
JOB TITLE:		LOFT, EXTENSION AND GARAGE CONVERSION	
DRAWING TITLE:		EXISTING FLOOR PLAN	
SCALE:	1:100	DATE:	JUNE 2026
JOB NUMBER:			
DRAWING NUMBER:	01/11	DRAUGHTSMAN:	SDS
		REV:	C
COPYRIGHT RESERVED			

NOTES

ALL WORKS TO BE CARRIED OUT IN ACCORDANCE WITH CURRENT BUILDING REGULATIONS.



ALL DIMENSIONS / LEVELS TO BE CHECKED AND VERIFIED ON SITE BEFORE COMMENCING ANY WORK AND ANY DISCREPANCIES TO BE REPORTED TO THE OFFICE IMMEDIATELY.

THIS DRAWING TO BE READ IN CONJUNCTION WITH CONTRACT DOCUMENTS,
PROJECT WORKING DRAWINGS, SPECIFICATION, ALL CONSULTANTS /
SPECIALIST DRAWINGS, DETAILS AND SPECIFICATION.

ALL MATERIALS TO BE USED IN THE CONSTRUCTION OF THE EXTERNAL SURFACES OF THE NEW WORKS SHALL MATCH THOSE IN THE EXISTING BUILDING.

DO NOT SCALE FROM THIS DRAWING, ONLY FIGURED DIMENSIONS TO BE TAKEN EXCEPT FOR PLANNING PURPOSE

THIS DRAWING WHICH IS THE PROPERTY OF STAR DESIGN SOLUTIONS LTD IS THE SUBJECT OF INTELLECTUAL PROPERTY RIGHTS INCLUDING COPYRIGHT AND DESIGN RIGHT AND SHALL NOT BE REPRODUCED, COPIED, LOANED OR SUBMITTED TO ANY OTHER PARTY WITHOUT THE WRITTEN CONSENT OF STAR DESIGN SOLUTIONS LTD.

  

www.starda.co.uk

0208 432 0807 - info@starda.co.uk

Architectural, Engineering & Building Services

RIBA
Chartered Practice

CLIENT: MRS PAULINE EATON

SITE: 3 WILLOW GROVE, HA4 6DG.

JOB TITLE: LOFT, EXTENSION AND GARAGE CONVERSION

DRAWING TITLE:
EXISTING FLOOR PLAN


SCALE: 1:100	DATE: JUNE 2026
-----------------	--------------------

JOB NUMBER:

DRAWING NUMBER:	DRAUGHTSMAN:	REV:
02/11	SDS	C

COPYRIGHT RESERVED


No 01 A

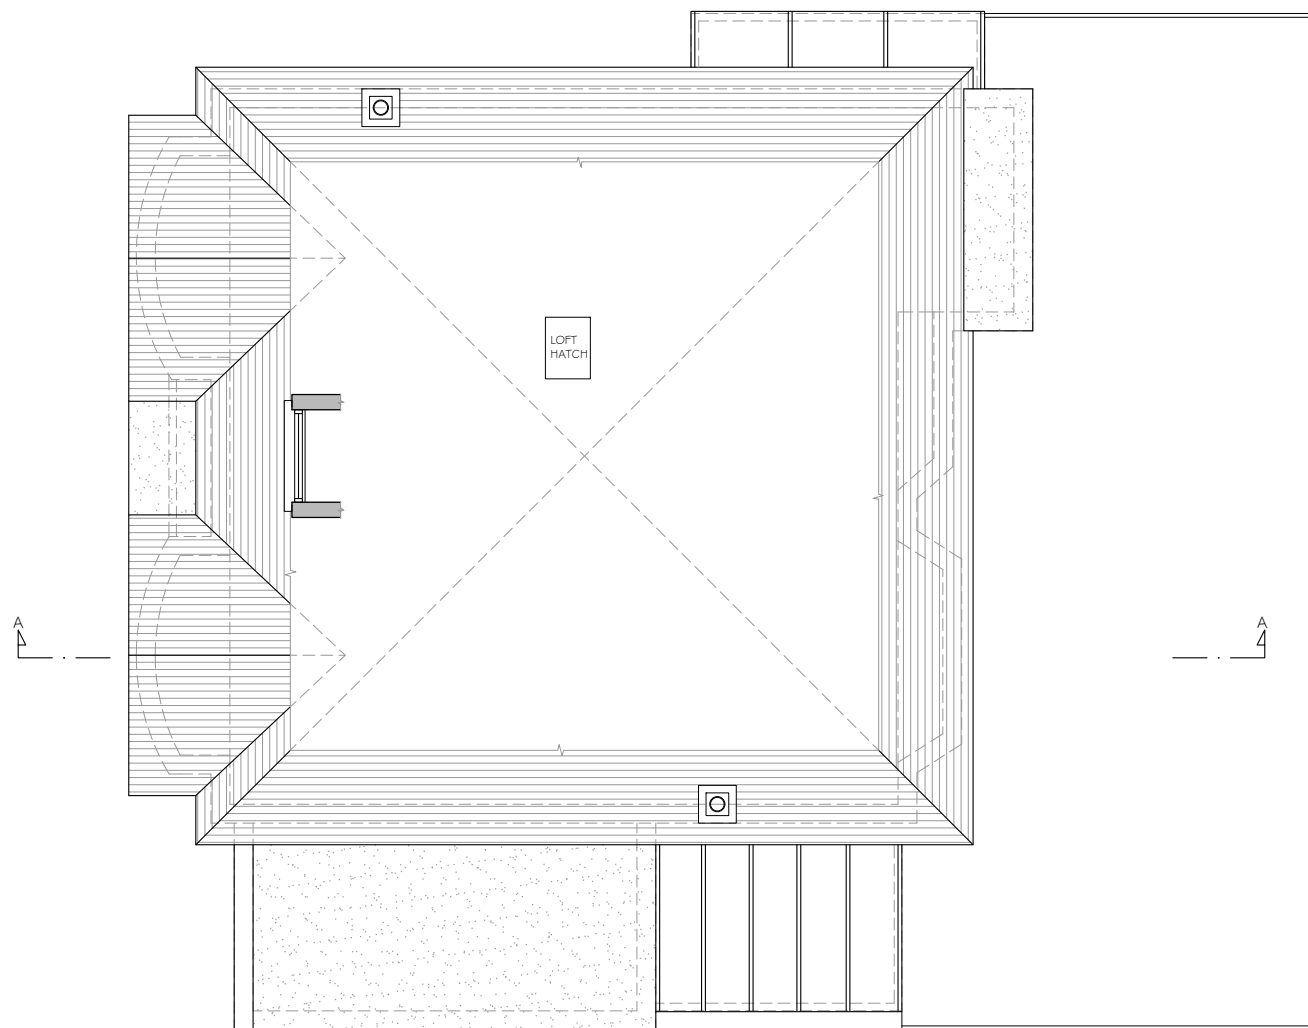

No 05

EXISTING LOFT FLOOR PLAN

No 01 A

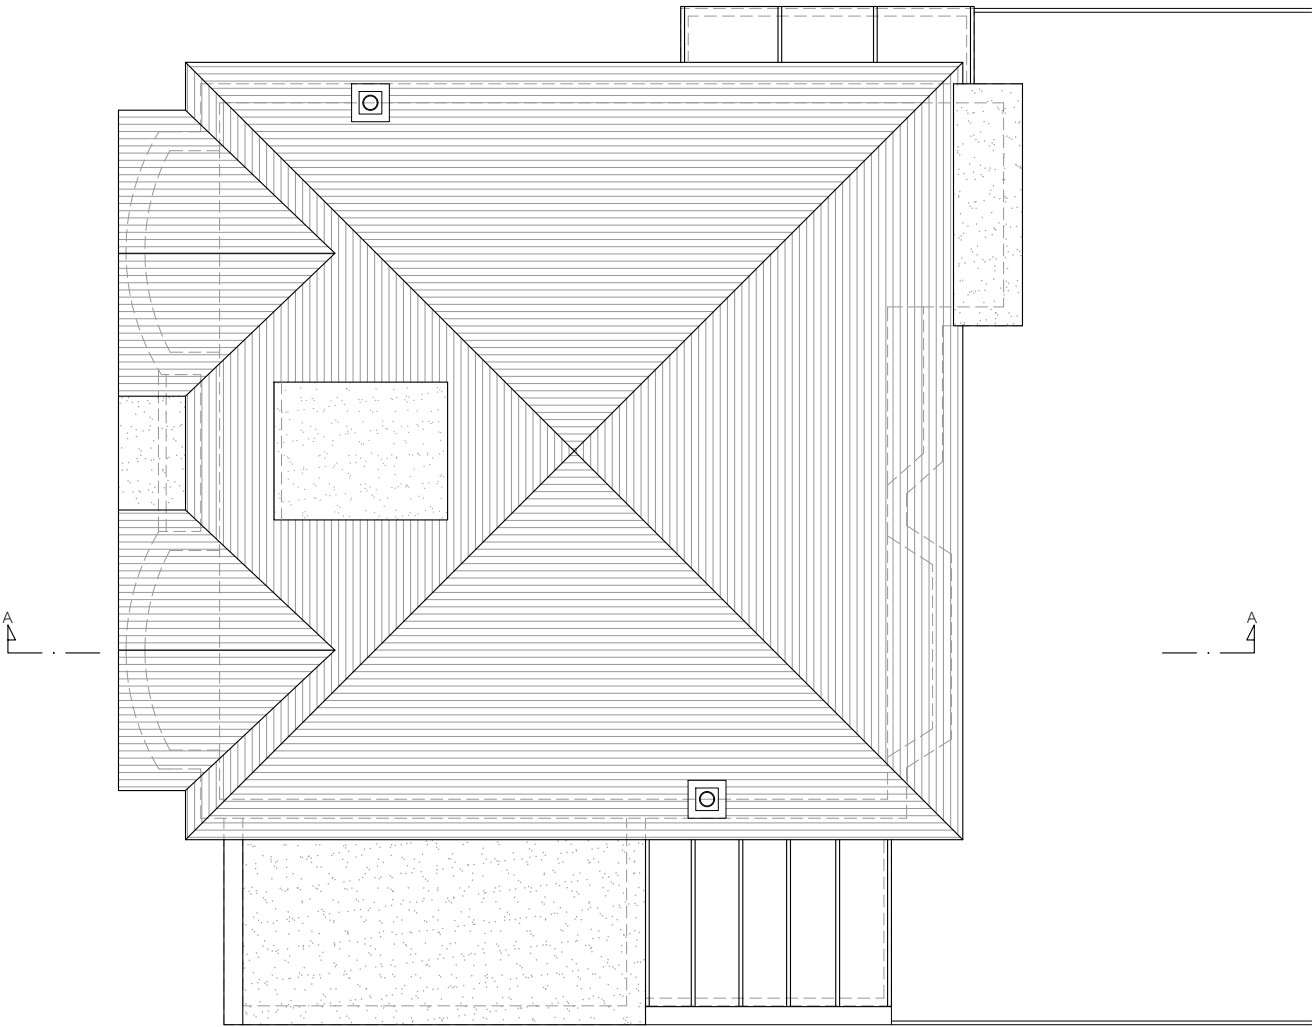

No 05

EXISTING ROOF PLAN

NOTES

ALL WORKS TO BE CARRIED OUT IN ACCORDANCE WITH CURRENT BUILDING REGULATIONS.


ALL DIMENSIONS / LEVELS TO BE CHECKED AND VERIFIED ON SITE BEFORE COMMENCING ANY WORK AND ANY DISCREPANCIES TO BE REPORTED TO THE OFFICE IMMEDIATELY.

THIS DRAWING TO BE READ IN CONJUNCTION WITH CONTRACT DOCUMENTS, PROJECT WORKING DRAWINGS, SPECIFICATION, ALL CONSULTANTS / SPECIALIST DRAWINGS, DETAILS AND SPECIFICATION,

ALL MATERIALS TO BE USED IN THE CONSTRUCTION OF THE EXTERNAL SURFACES OF THE NEW WORKS SHALL MATCH THOSE IN THE EXISTING BUILDING.

DO NOT SCALE FROM THIS DRAWING, ONLY FIGURED DIMENSIONS TO BE TAKEN EXCEPT FOR PLANNING PURPOSE

THIS DRAWING WHICH IS THE PROPERTY OF STAR DESIGN SOLUTIONS LTD IS THE SUBJECT OF INTELLECTUAL PROPERTY RIGHTS INCLUDING COPYRIGHT AND DESIGN RIGHT AND SHALL NOT BE REPRODUCED, COPIED, LOANED OR SUBMITTED TO ANY OTHER PARTY WITHOUT THE WRITTEN CONSENT OF STAR DESIGN SOLUTIONS LTD.

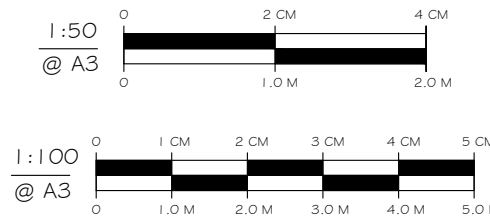


Star Design Solutions

www.starda.co.uk

0208 432 0807 - info@starda.co.uk

Architectural, Engineering & Building Services

RIBA
Chartered Practice

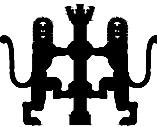

CLIENT: MRS PAULINE EATON

SITE: 3 WILLOW GROVE, HA4 6DG.

JOB TITLE: LOFT, EXTENSION AND
GARAGE CONVERSION

DRAWING TITLE: EXISTING FLOOR PLAN

SCALE: 1:100 DATE: JUNE 2026

JOB NUMBER:

DRAWING NUMBER: 03/11 DRAUGHTSMAN: SDS REV: C

COPYRIGHT RESERVED

NOTES

ALL WORKS TO BE CARRIED OUT IN ACCORDANCE WITH CURRENT BUILDING REGULATIONS.



ALL DIMENSIONS / LEVELS TO BE CHECKED AND VERIFIED ON SITE BEFORE COMMENCING ANY WORK AND ANY DISCREPANCIES TO BE REPORTED TO THE OFFICE IMMEDIATELY.

THIS DRAWING TO BE READ IN CONJUNCTION WITH CONTRACT DOCUMENTS, PROJECT WORKING DRAWINGS, SPECIFICATION, ALL CONSULTANTS / SPECIALIST DRAWINGS, DETAILS AND SPECIFICATION,

ALL MATERIALS TO BE USED IN THE CONSTRUCTION OF THE EXTERNAL SURFACES OF THE NEW WORKS SHALL MATCH THOSE IN THE EXISTING BUILDING.

DO NOT SCALE FROM THIS DRAWING, ONLY FIGURED DIMENSIONS TO BE TAKEN EXCEPT FOR PLANNING PURPOSE

THIS DRAWING WHICH IS THE PROPERTY OF STAR DESIGN SOLUTIONS LTD IS THE SUBJECT OF INTELLECTUAL PROPERTY RIGHTS INCLUDING COPYRIGHT AND DESIGN RIGHT AND SHALL NOT BE REPRODUCED, COPIED, LOANED OR SUBMITTED TO ANY OTHER PARTY WITHOUT THE WRITTEN CONSENT OF STAR DESIGN SOLUTIONS LTD.

  

EXISTING FRONT ELEVATION



EXISTING SIDE ELEVATION 01



EXISTING REAR ELEVATION



EXISTING SIDE ELEVATION 02




Star Design Solutions

www.starda.co.uk



0208 432 0807 - info@starda.co.uk

Architectural, Engineering & Building Services

RIBA
Chartered Practice

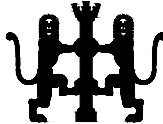

CLIENT:	MRS PAULINE EATON		
SITE:	3 WILLOW GROVE, HA4 6DG.		
JOB TITLE:	LOFT, EXTENSION AND GARAGE CONVERSION		
DRAWING TITLE:	EXISTING ELEVATIONS		
SCALE:	1:100	DATE:	JUNE 2026
JOB NUMBER:			
DRAWING NUMBER:	04/11	DRAUGHTSMAN:	SDS
		REV:	C
COPYRIGHT RESERVED			

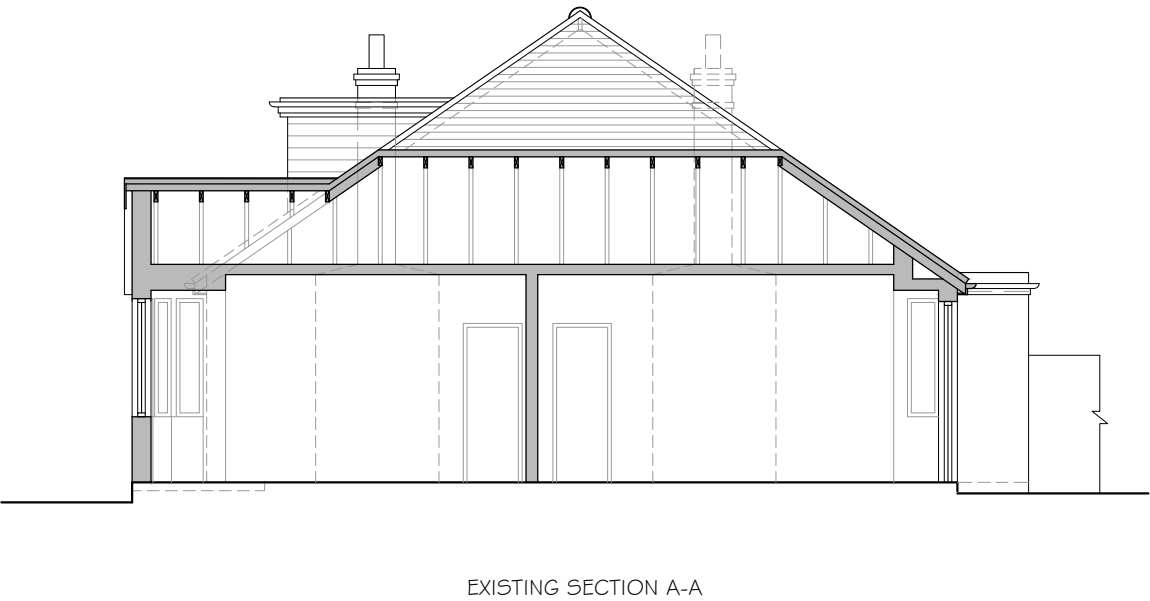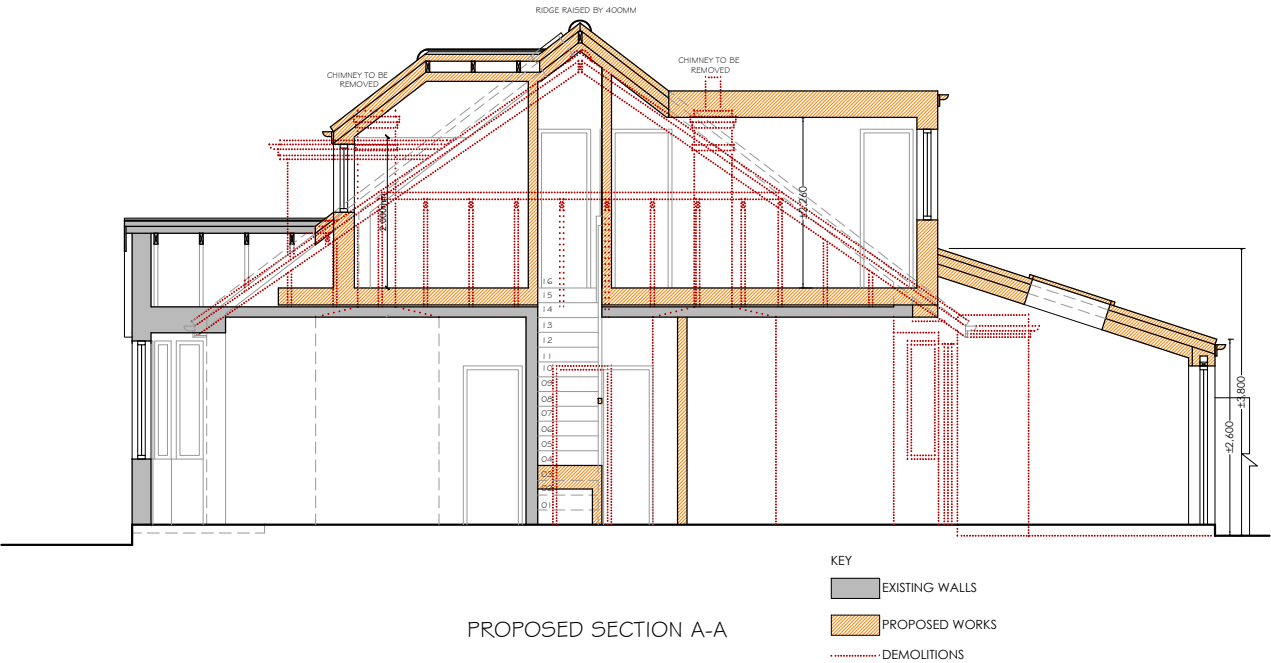

NOTES

ALL WORKS TO BE CARRIED OUT IN ACCORDANCE WITH CURRENT BUILDING REGULATIONS.


ALL DIMENSIONS / LEVELS TO BE CHECKED AND VERIFIED ON SITE BEFORE COMMENCING ANY WORK AND ANY DISCREPANCIES TO BE REPORTED TO THE OFFICE IMMEDIATELY.

THIS DRAWING TO BE READ IN CONJUNCTION WITH CONTRACT DOCUMENTS, PROJECT WORKING DRAWINGS, SPECIFICATION, ALL CONSULTANTS / SPECIALIST DRAWINGS, DETAILS AND SPECIFICATION,

ALL MATERIALS TO BE USED IN THE CONSTRUCTION OF THE EXTERNAL SURFACES OF THE NEW WORKS SHALL MATCH THOSE IN THE EXISTING BUILDING.

DO NOT SCALE FROM THIS DRAWING, ONLY FIGURED DIMENSIONS TO BE TAKEN EXCEPT FOR PLANNING PURPOSE

THIS DRAWING WHICH IS THE PROPERTY OF STAR DESIGN SOLUTIONS LTD IS THE SUBJECT OF INTELLECTUAL PROPERTY RIGHTS INCLUDING COPYRIGHT AND DESIGN RIGHT AND SHALL NOT BE REPRODUCED, COPIED, LOANED OR SUBMITTED TO ANY OTHER PARTY WITHOUT THE WRITTEN CONSENT OF STAR DESIGN SOLUTIONS LTD.

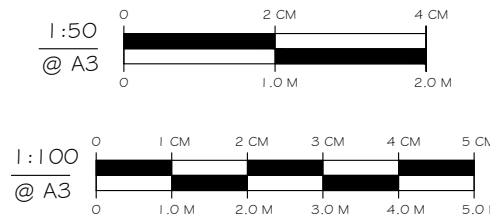


Star Design Solutions

www.starda.co.uk

0208 432 0807 - info@starda.co.uk


Architectural, Engineering & Building Services

RIBA
Chartered Practice

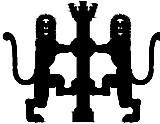

CLIENT:	MRS PAULINE EATON		
SITE:	3 WILLOW GROVE, HA4 6DG.		
JOB TITLE:	LOFT, EXTENSION AND GARAGE CONVERSION		
DRAWING TITLE:	EXISTING & PROPOSED SECTIONS		
SCALE:	1:100	DATE:	JUNE 2026
JOB NUMBER:			
DRAWING NUMBER:	05/11	DRAUGHTSMAN:	SDS
		REV:	C
COPYRIGHT RESERVED			

No 01 A

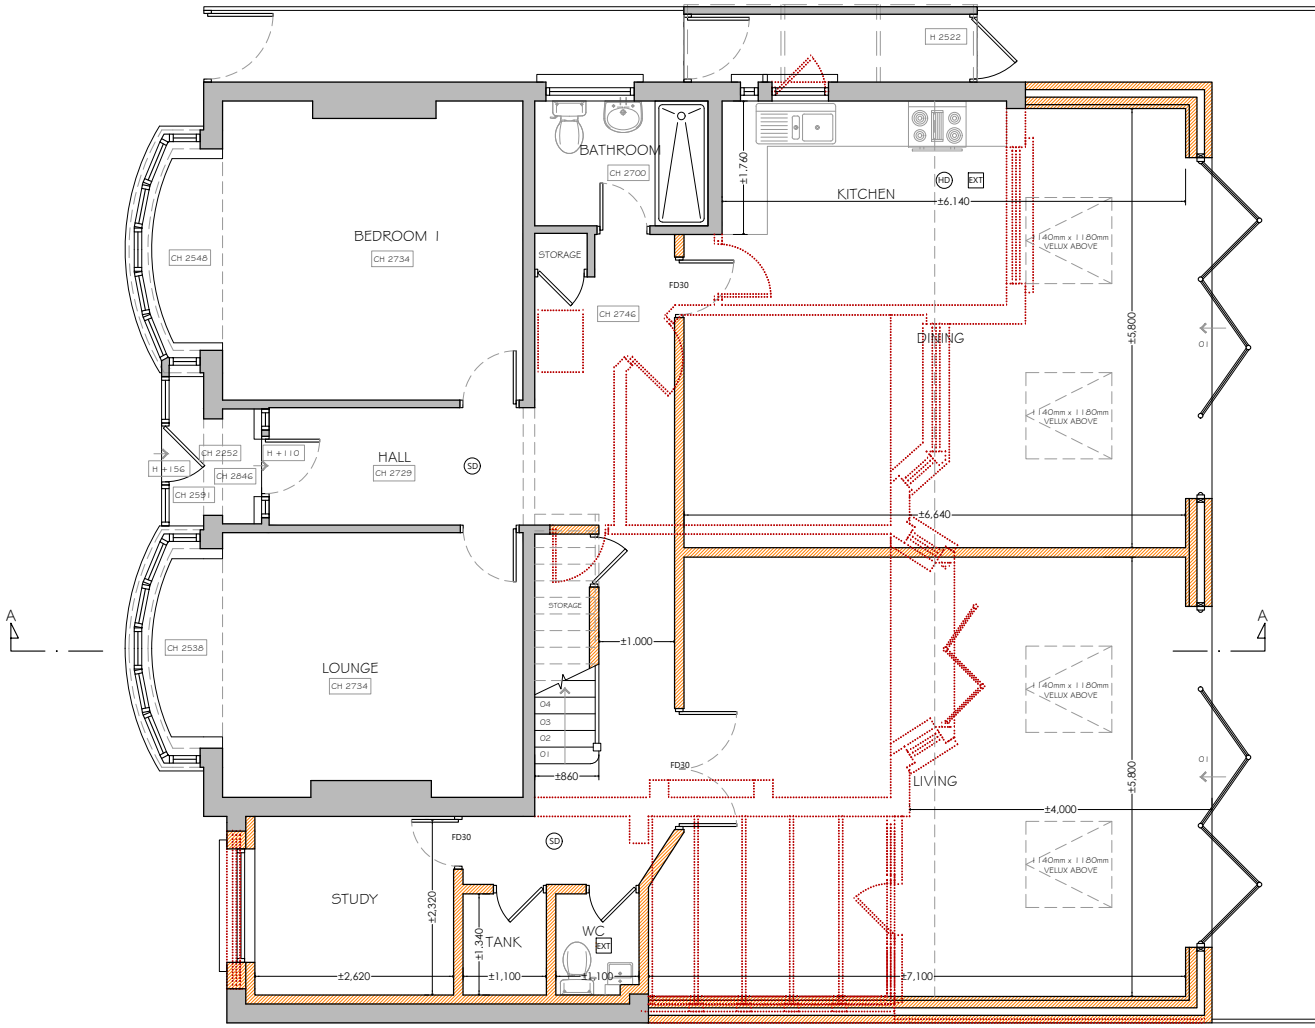

No 05

PROPOSED GROUND FLOOR PLAN

- KEY
- EXISTING WALLS
 - PROPOSED WORKS
 - DEMOLITIONS

NOTES

ALL WORKS TO BE CARRIED OUT IN ACCORDANCE WITH CURRENT BUILDING REGULATIONS.


ALL DIMENSIONS / LEVELS TO BE CHECKED AND VERIFIED ON SITE BEFORE COMMENCING ANY WORK AND ANY DISCREPANCIES TO BE REPORTED TO THE OFFICE IMMEDIATELY.

THIS DRAWING TO BE READ IN CONJUNCTION WITH CONTRACT DOCUMENTS, PROJECT WORKING DRAWINGS, SPECIFICATION, ALL CONSULTANTS / SPECIALIST DRAWINGS, DETAILS AND SPECIFICATION,

ALL MATERIALS TO BE USED IN THE CONSTRUCTION OF THE EXTERNAL SURFACES OF THE NEW WORKS SHALL MATCH THOSE IN THE EXISTING BUILDING.

DO NOT SCALE FROM THIS DRAWING, ONLY FIGURED DIMENSIONS TO BE TAKEN EXCEPT FOR PLANNING PURPOSE

THIS DRAWING WHICH IS THE PROPERTY OF STAR DESIGN SOLUTIONS LTD IS THE SUBJECT OF INTELLECTUAL PROPERTY RIGHTS INCLUDING COPYRIGHT AND DESIGN RIGHT AND SHALL NOT BE REPRODUCED, COPIED, LOANED OR SUBMITTED TO ANY OTHER PARTY WITHOUT THE WRITTEN CONSENT OF STAR DESIGN SOLUTIONS LTD.

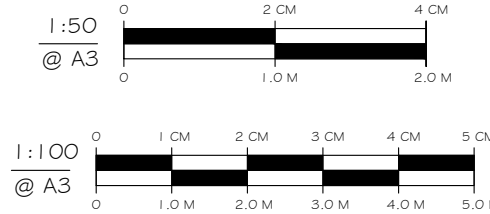


Star Design Solutions

www.starda.co.uk

0208 432 0807 - info@starda.co.uk

Architectural, Engineering & Building Services

RIBA
Chartered Practice

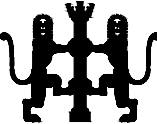

CLIENT: MRS PAULINE EATON

SITE: 3 WILLOW GROVE, HA4 6DG.

JOB TITLE: LOFT, EXTENSION AND
GARAGE CONVERSION

DRAWING TITLE: PROPOSED FLOOR PLAN


SCALE: 1:100 DATE: JUNE 2026

JOB NUMBER:

DRAWING NUMBER: 06/11 DRAUGHTSMAN: SDS REV: C

COPYRIGHT RESERVED

No 01 A

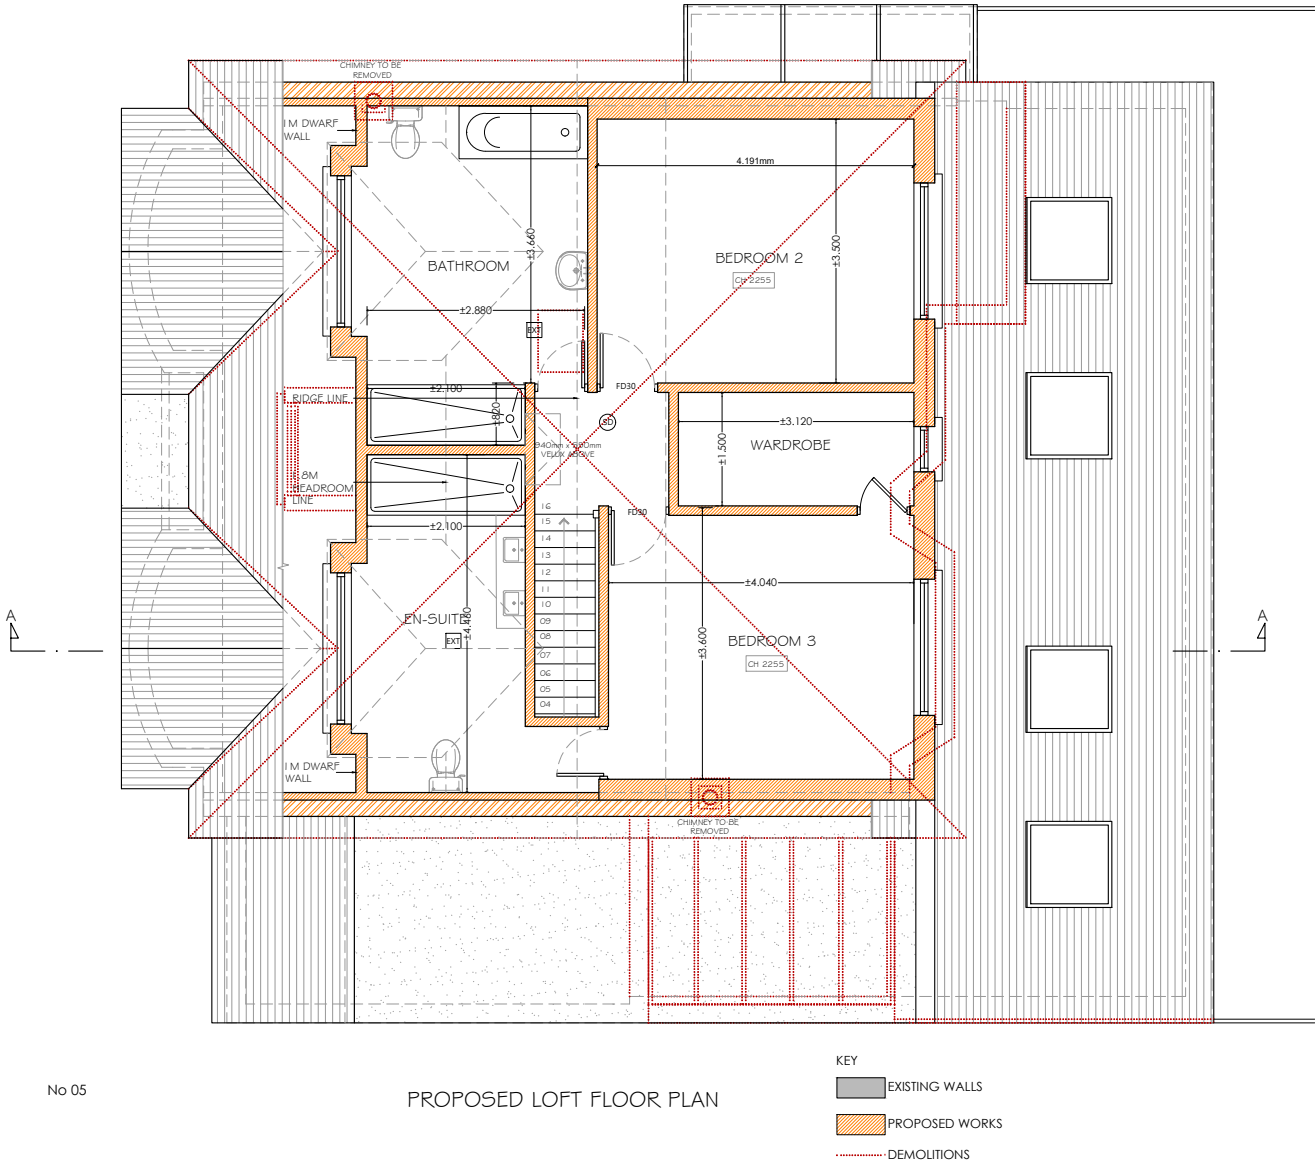

No 05

NOTES

ALL WORKS TO BE CARRIED OUT IN ACCORDANCE WITH CURRENT BUILDING REGULATIONS.


ALL DIMENSIONS / LEVELS TO BE CHECKED AND VERIFIED ON SITE BEFORE COMMENCING ANY WORK AND ANY DISCREPANCIES TO BE REPORTED TO THE OFFICE IMMEDIATELY.

THIS DRAWING TO BE READ IN CONJUNCTION WITH CONTRACT DOCUMENTS, PROJECT WORKING DRAWINGS, SPECIFICATION, ALL CONSULTANTS / SPECIALIST DRAWINGS, DETAILS AND SPECIFICATION,

ALL MATERIALS TO BE USED IN THE CONSTRUCTION OF THE EXTERNAL SURFACES OF THE NEW WORKS SHALL MATCH THOSE IN THE EXISTING BUILDING.

DO NOT SCALE FROM THIS DRAWING, ONLY FIGURED DIMENSIONS TO BE TAKEN EXCEPT FOR PLANNING PURPOSE

THIS DRAWING WHICH IS THE PROPERTY OF STAR DESIGN SOLUTIONS LTD IS THE SUBJECT OF INTELLECTUAL PROPERTY RIGHTS INCLUDING COPYRIGHT AND DESIGN RIGHT AND SHALL NOT BE REPRODUCED, COPIED, LOANED OR SUBMITTED TO ANY OTHER PARTY WITHOUT THE WRITTEN CONSENT OF STAR DESIGN SOLUTIONS LTD.

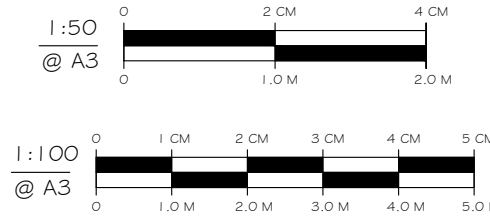


Star Design Solutions

www.starda.co.uk

0208 432 0807 - info@starda.co.uk

Architectural, Engineering & Building Services

RIBA
Chartered Practice

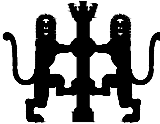

CLIENT:	MRS PAULINE EATON		
SITE:	3 WILLOW GROVE, HA4 6DG.		
JOB TITLE:	LOFT, EXTENSION AND GARAGE CONVERSION		
DRAWING TITLE:	PROPOSED FLOOR PLAN		
SCALE:	1:100	DATE:	JUNE 2026
JOB NUMBER:			
DRAWING NUMBER:	07/11	DRAUGHTSMAN:	SDS
		REV:	C
COPYRIGHT RESERVED			

NOTES

ALL WORKS TO BE CARRIED OUT IN ACCORDANCE WITH CURRENT BUILDING REGULATIONS.



ALL DIMENSIONS / LEVELS TO BE CHECKED AND VERIFIED ON SITE BEFORE COMMENCING ANY WORK AND ANY DISCREPANCIES TO BE REPORTED TO THE OFFICE IMMEDIATELY.

THIS DRAWING TO BE READ IN CONJUNCTION WITH CONTRACT DOCUMENTS,
PROJECT WORKING DRAWINGS, SPECIFICATION, ALL CONSULTANTS /
SPECIALIST DRAWINGS, DETAILS AND SPECIFICATION.

ALL MATERIALS TO BE USED IN THE CONSTRUCTION OF THE EXTERNAL SURFACES OF THE NEW WORKS SHALL MATCH THOSE IN THE EXISTING BUILDING.

DO NOT SCALE FROM THIS DRAWING, ONLY FIGURED DIMENSIONS TO BE
TAKEN EXCEPT FOR PLANNING PURPOSE

THIS DRAWING WHICH IS THE PROPERTY OF STAR DESIGN SOLUTIONS LTD IS THE SUBJECT OF INTELLECTUAL PROPERTY RIGHTS INCLUDING COPYRIGHT AND DESIGN RIGHT AND SHALL NOT BE REPRODUCED, COPIED, LOANED OR SUBMITTED TO ANY OTHER PARTY WITHOUT THE WRITTEN CONSENT OF STAR DESIGN SOLUTIONS LTD.

  

Star Design Solutions

www.starda.co.uk

0208 432 0807 - info@starda.co.uk

Architectural, Engineering & Building Services

RIBA
Chartered Practice

CLIENT: MRS PAULINE EATON

SITE: 3 WILLOW GROVE, HA4 6DG.

JOB TITLE: LOFT, EXTENSION AND GARAGE CONVERSION

DRAWING TITLE:
PROPOSED FLOOR PLAN


SCALE: 1:100	DATE: JUNE 2026
-----------------	--------------------

JOB NUMBER: _____

DRAWING NUMBER:	DRAUGHTSMAN:	REV:
08/11	SDS	C

COPYRIGHT RESERVED

No 01 A

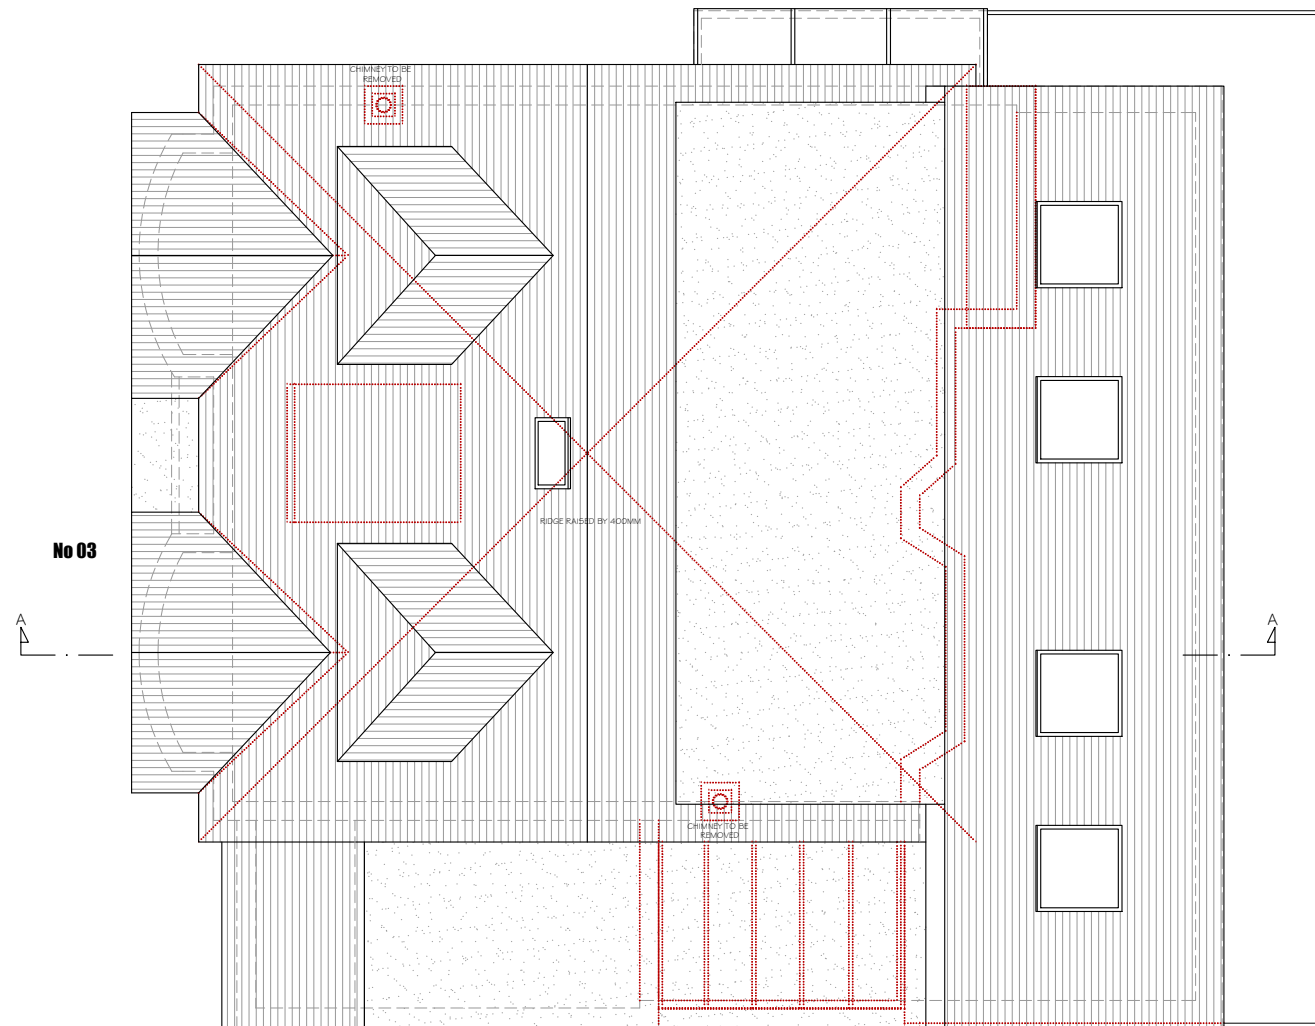**No 03**

No 05

PROPOSED ROOF PLAN

NOTES

ALL WORKS TO BE CARRIED OUT IN ACCORDANCE WITH CURRENT BUILDING REGULATIONS.



ALL DIMENSIONS / LEVELS TO BE CHECKED AND VERIFIED ON SITE BEFORE COMMENCING ANY WORK AND ANY DISCREPANCIES TO BE REPORTED TO THE OFFICE IMMEDIATELY.

THIS DRAWING TO BE READ IN CONJUNCTION WITH CONTRACT DOCUMENTS, PROJECT WORKING DRAWINGS, SPECIFICATION, ALL CONSULTANTS / SPECIALIST DRAWINGS, DETAILS AND SPECIFICATION,

ALL MATERIALS TO BE USED IN THE CONSTRUCTION OF THE EXTERNAL SURFACES OF THE NEW WORKS SHALL MATCH THOSE IN THE EXISTING BUILDING.

DO NOT SCALE FROM THIS DRAWING, ONLY FIGURED DIMENSIONS TO BE TAKEN EXCEPT FOR PLANNING PURPOSE

THIS DRAWING WHICH IS THE PROPERTY OF STAR DESIGN SOLUTIONS LTD IS THE SUBJECT OF INTELLECTUAL PROPERTY RIGHTS INCLUDING COPYRIGHT AND DESIGN RIGHT AND SHALL NOT BE REPRODUCED, COPIED, LOANED OR SUBMITTED TO ANY OTHER PARTY WITHOUT THE WRITTEN CONSENT OF STAR DESIGN SOLUTIONS LTD.

  


Star Design Solutions

www.starda.co.uk

0208 432 0807 - info@starda.co.uk

Architectural, Engineering & Building Services

RIBA
Chartered Practice

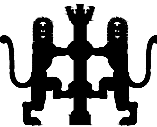

CLIENT: MRS PAULINE EATON

SITE: 3 WILLOW GROVE, HA4 6DG.

JOB TITLE: LOFT, EXTENSION AND GARAGE CONVERSION

DRAWING TITLE: PROPOSED ELEVATIONS

SCALE: 1:100 DATE: JUNE 2026

JOB NUMBER:

DRAWING NUMBER: 09/11 DRAUGHTSMAN: SDS REV: C

COPYRIGHT RESERVED

Proposed Materials:
Roof in grey/dark slates
Dormer walls in grey/dark slates
New ground floor walls in white render matching the existing
Black doors and windows frames matching existing

RIDGE RAISED BY 400MM

RIDGE RAISED BY 400MM

CHIMNEY TO BE
REMOVED

CHIMNEY TO BE
REMOVED

CHIMNEY TO BE
REMOVED

CHIMNEY TO BE
REMOVED

No 1A

No 5

PROPOSED FRONT ELEVATION

PROPOSED SIDE ELEVATION 01

No

RIDGE RAISED BY 400MM

RIDGE RAISED BY 400MM

CHIMNEY TO BE
REMOVED

CHIMNEY TO BE
REMOVED

CHIMNEY TO BE
REMOVED


CHIMNEY TO BE
REMOVED

No 5

No 1A

PROPOSED REAR ELEVATION

PROPOSED SIDE ELEVATION 02

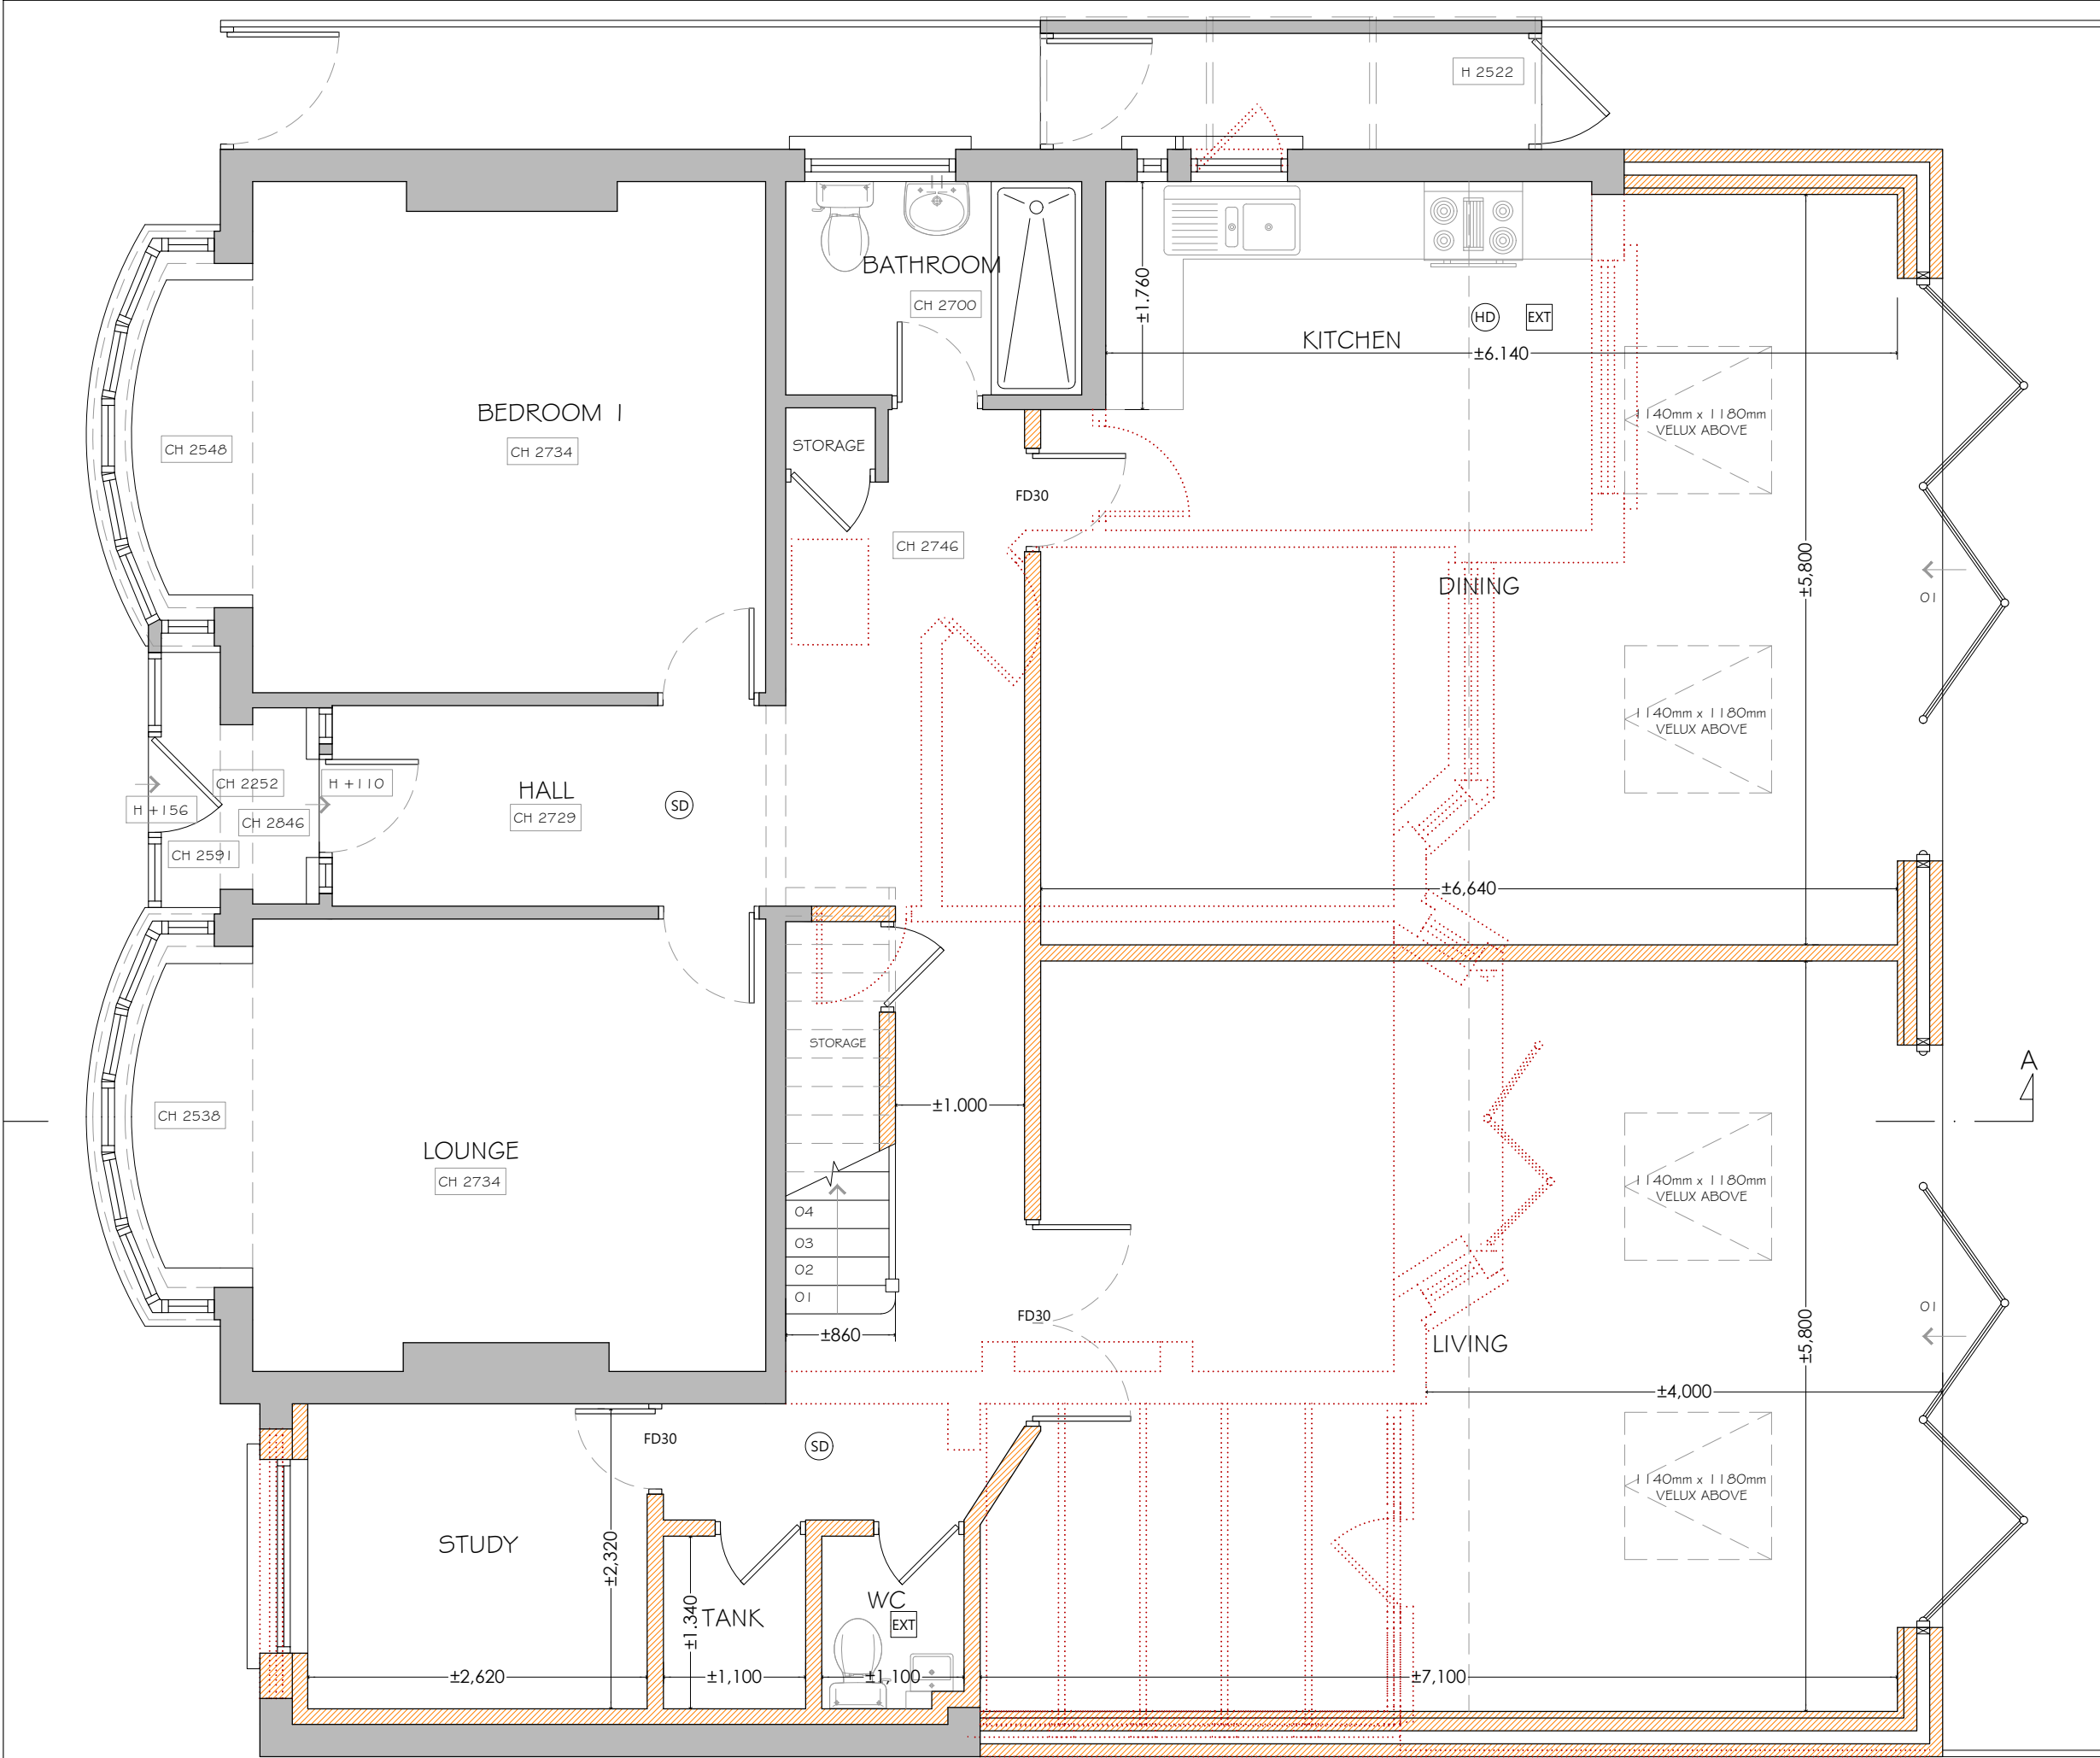

NOTES

ALL WORKS TO BE CARRIED OUT IN ACCORDANCE WITH CURRENT BUILDING REGULATIONS.



ALL DIMENSIONS / LEVELS TO BE CHECKED AND VERIFIED ON SITE BEFORE COMMENCING ANY WORK AND ANY DISCREPANCIES TO BE REPORTED TO THE OFFICE IMMEDIATELY.

THIS DRAWING TO BE READ IN CONJUNCTION WITH CONTRACT DOCUMENTS, PROJECT WORKING DRAWINGS, SPECIFICATION, ALL CONSULTANTS / SPECIALIST DRAWINGS, DETAILS AND SPECIFICATION.

ALL MATERIALS TO BE USED IN THE CONSTRUCTION OF THE EXTERNAL SURFACES OF THE NEW WORKS SHALL MATCH THOSE IN THE EXISTING BUILDING.

DO NOT SCALE FROM THIS DRAWING, ONLY FIGURED DIMENSIONS TO BE TAKEN EXCEPT FOR PLANNING PURPOSE

THIS DRAWING WHICH IS THE PROPERTY OF STAR DESIGN SOLUTIONS LTD IS THE SUBJECT OF INTELLECTUAL PROPERTY RIGHTS INCLUDING COPYRIGHT AND DESIGN RIGHT AND SHALL NOT BE REPRODUCED, COPIED, LOANED OR SUBMITTED TO ANY OTHER PARTY WITHOUT THE WRITTEN CONSENT OF STAR DESIGN SOLUTIONS LTD.

  


Star Design Solutions

www.starda.co.uk

0208 432 0807 - info@starda.co.uk

Architectural, Engineering & Building Services

RIBA
Chartered Practice

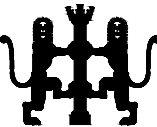

CLIENT: MRS PAULINE EATON

SITE: 3 WILLOW GROVE, HA4 6DG.

JOB TITLE: LOFT, EXTENSION AND
GARAGE CONVERSION


DRAWING TITLE: PROPOSED GROUND FLOOR PLAN

SCALE: 1:50 DATE: JUNE 2026

JOB NUMBER:

DRAWING NUMBER: 10/11 DRAUGHTSMAN: SDS REV: C

COPYRIGHT RESERVED

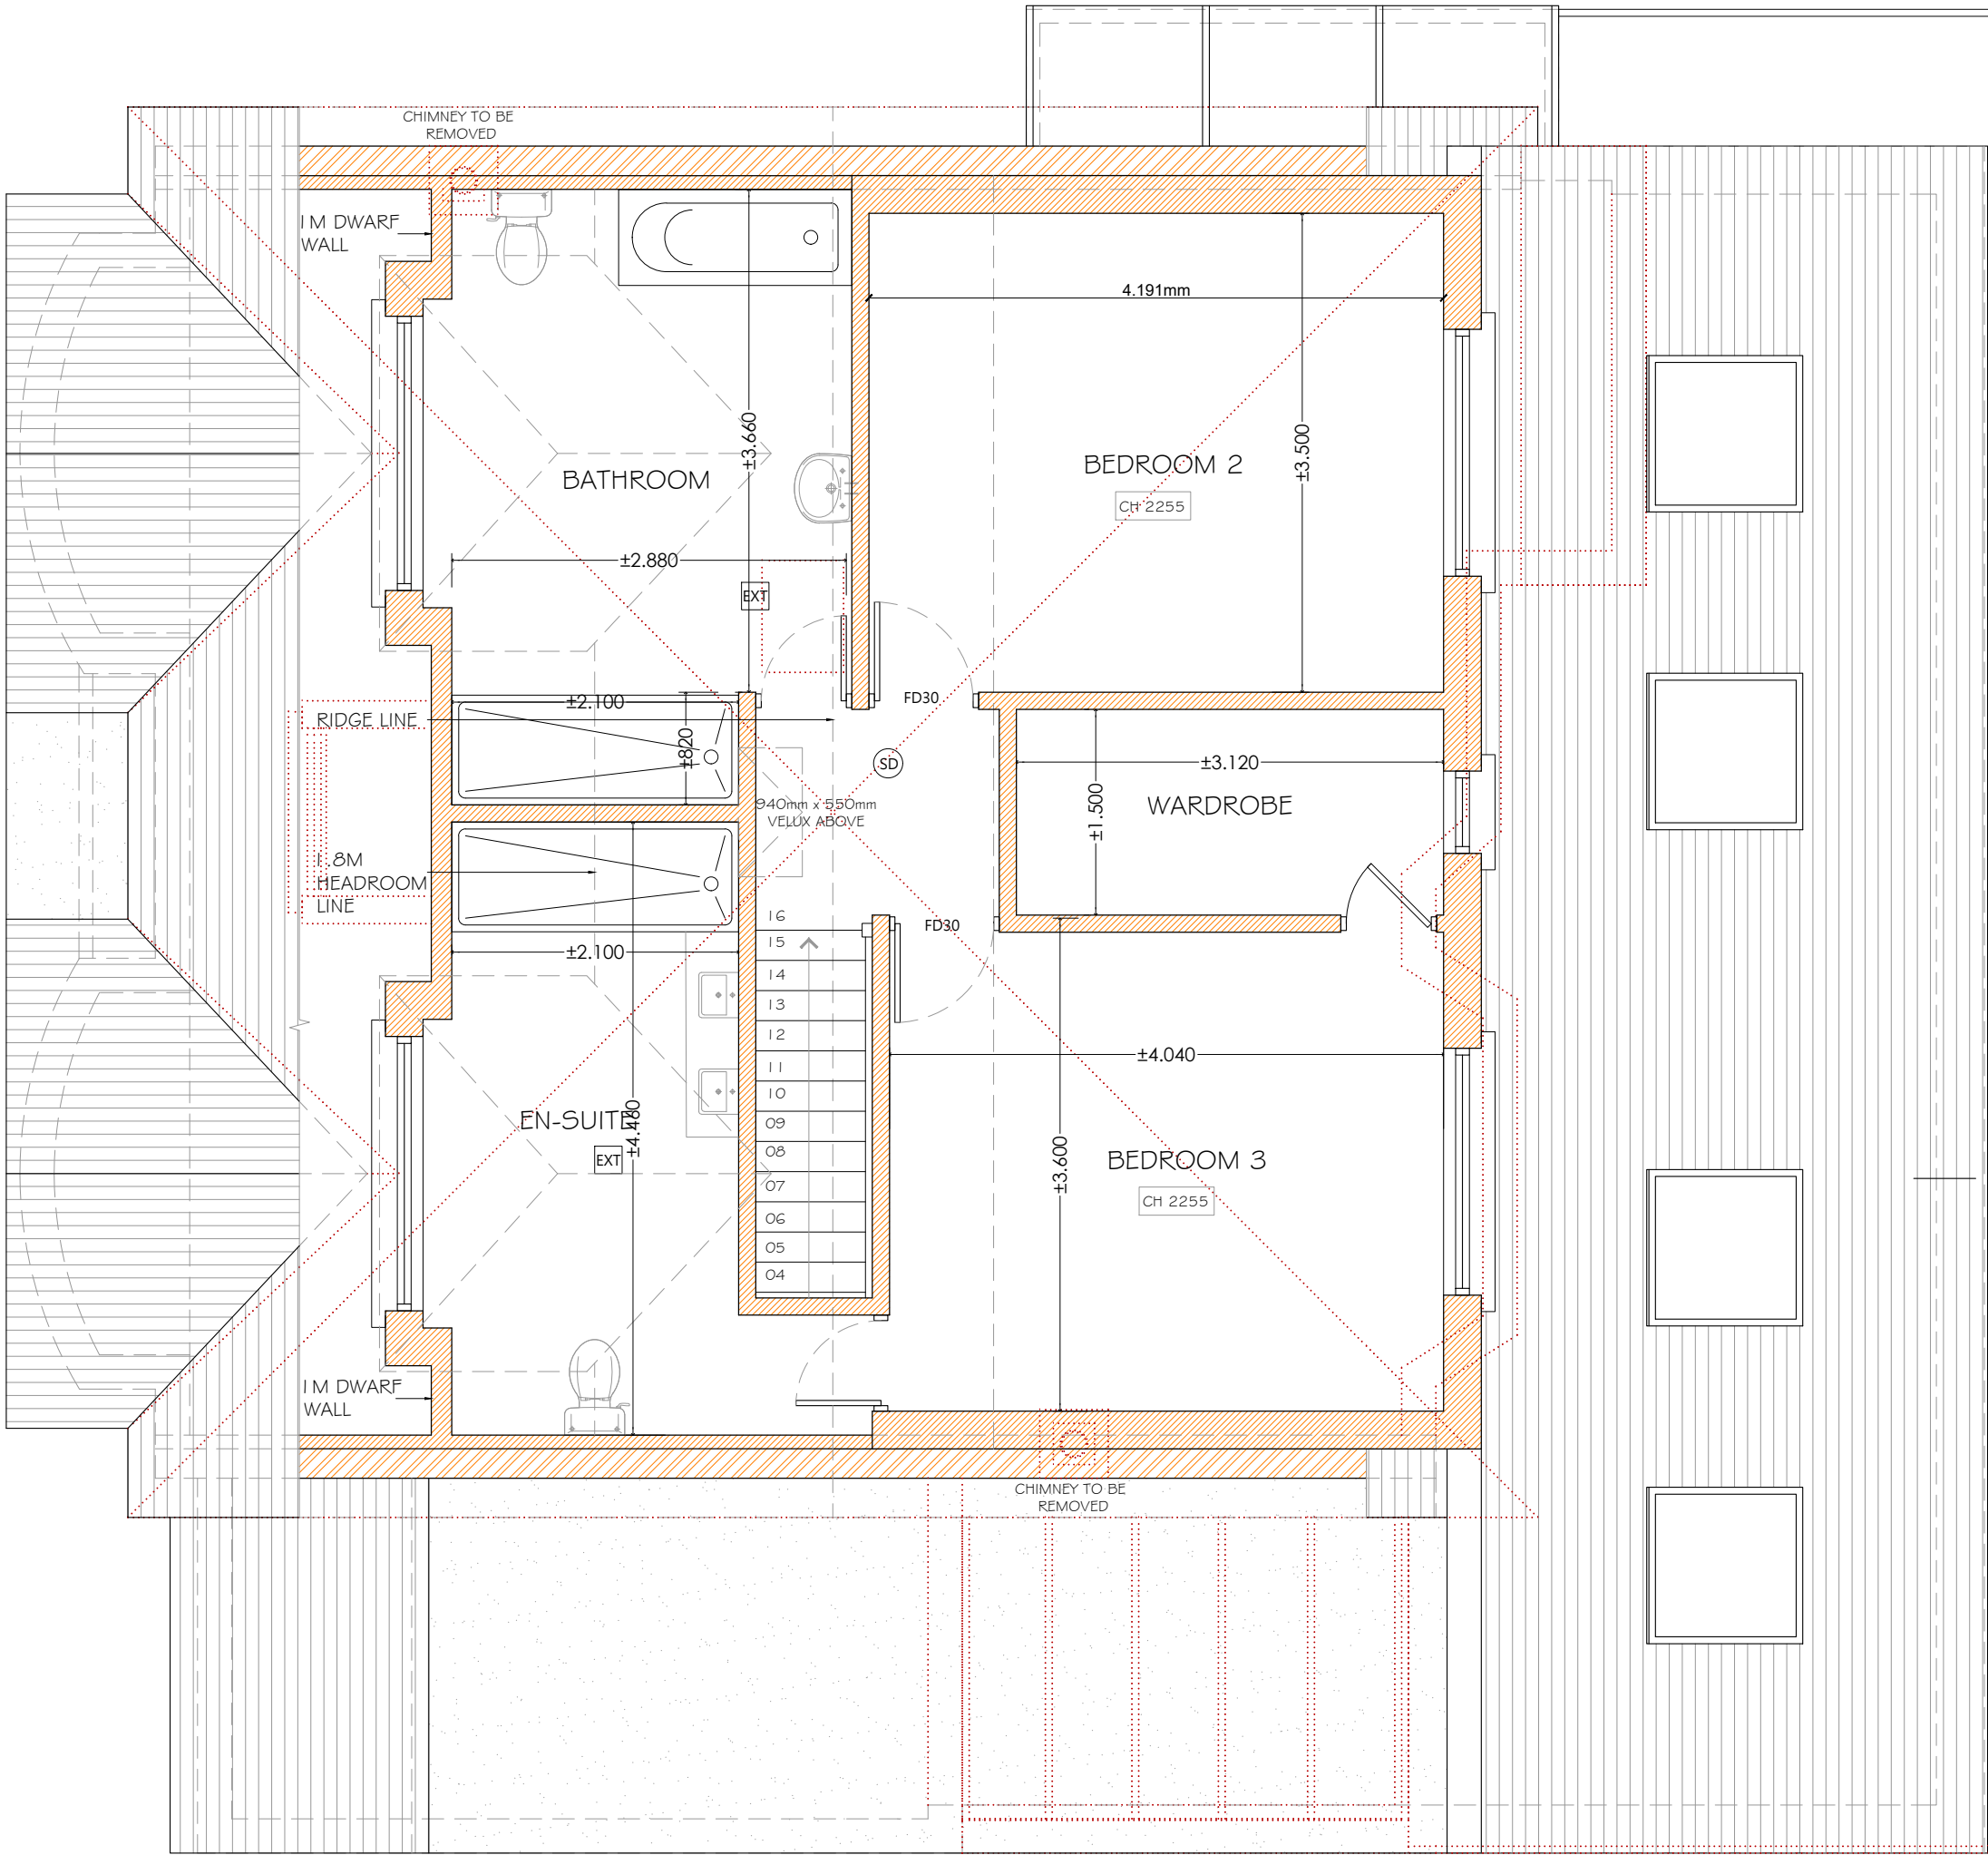

NOTES

ALL WORKS TO BE CARRIED OUT IN ACCORDANCE WITH CURRENT BUILDING REGULATIONS.



ALL DIMENSIONS / LEVELS TO BE CHECKED AND VERIFIED ON SITE BEFORE COMMENCING ANY WORK AND ANY DISCREPANCIES TO BE REPORTED TO THE OFFICE IMMEDIATELY.

THIS DRAWING TO BE READ IN CONJUNCTION WITH CONTRACT DOCUMENTS, PROJECT WORKING DRAWINGS, SPECIFICATION, ALL CONSULTANTS / SPECIALIST DRAWINGS, DETAILS AND SPECIFICATION.

ALL MATERIALS TO BE USED IN THE CONSTRUCTION OF THE EXTERNAL SURFACES OF THE NEW WORKS SHALL MATCH THOSE IN THE EXISTING BUILDING.

DO NOT SCALE FROM THIS DRAWING, ONLY FIGURED DIMENSIONS TO BE TAKEN EXCEPT FOR PLANNING PURPOSE

THIS DRAWING WHICH IS THE PROPERTY OF STAR DESIGN SOLUTIONS LTD IS THE SUBJECT OF INTELLECTUAL PROPERTY RIGHTS INCLUDING COPYRIGHT AND DESIGN RIGHT AND SHALL NOT BE REPRODUCED, COPIED, LOANED OR SUBMITTED TO ANY OTHER PARTY WITHOUT THE WRITTEN CONSENT OF STAR DESIGN SOLUTIONS LTD.

  


Star Design Solutions

www.starda.co.uk

0208 432 0807 - info@starda.co.uk

Architectural, Engineering & Building Services

RIBA
Chartered Practice

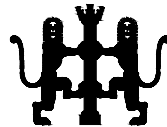

CLIENT: MRS PAULINE EATON

SITE: 3 WILLOW GROVE, HA4 6DG.

JOB TITLE: LOFT, EXTENSION AND
GARAGE CONVERSION

DRAWING TITLE: PROPOSED LOFT FLOOR PLAN

SCALE: 1:50 DATE: JUNE 2026

JOB NUMBER:

DRAWING NUMBER: 11 / 11 DRAUGHTSMAN: SDS REV: C

COPYRIGHT RESERVED