



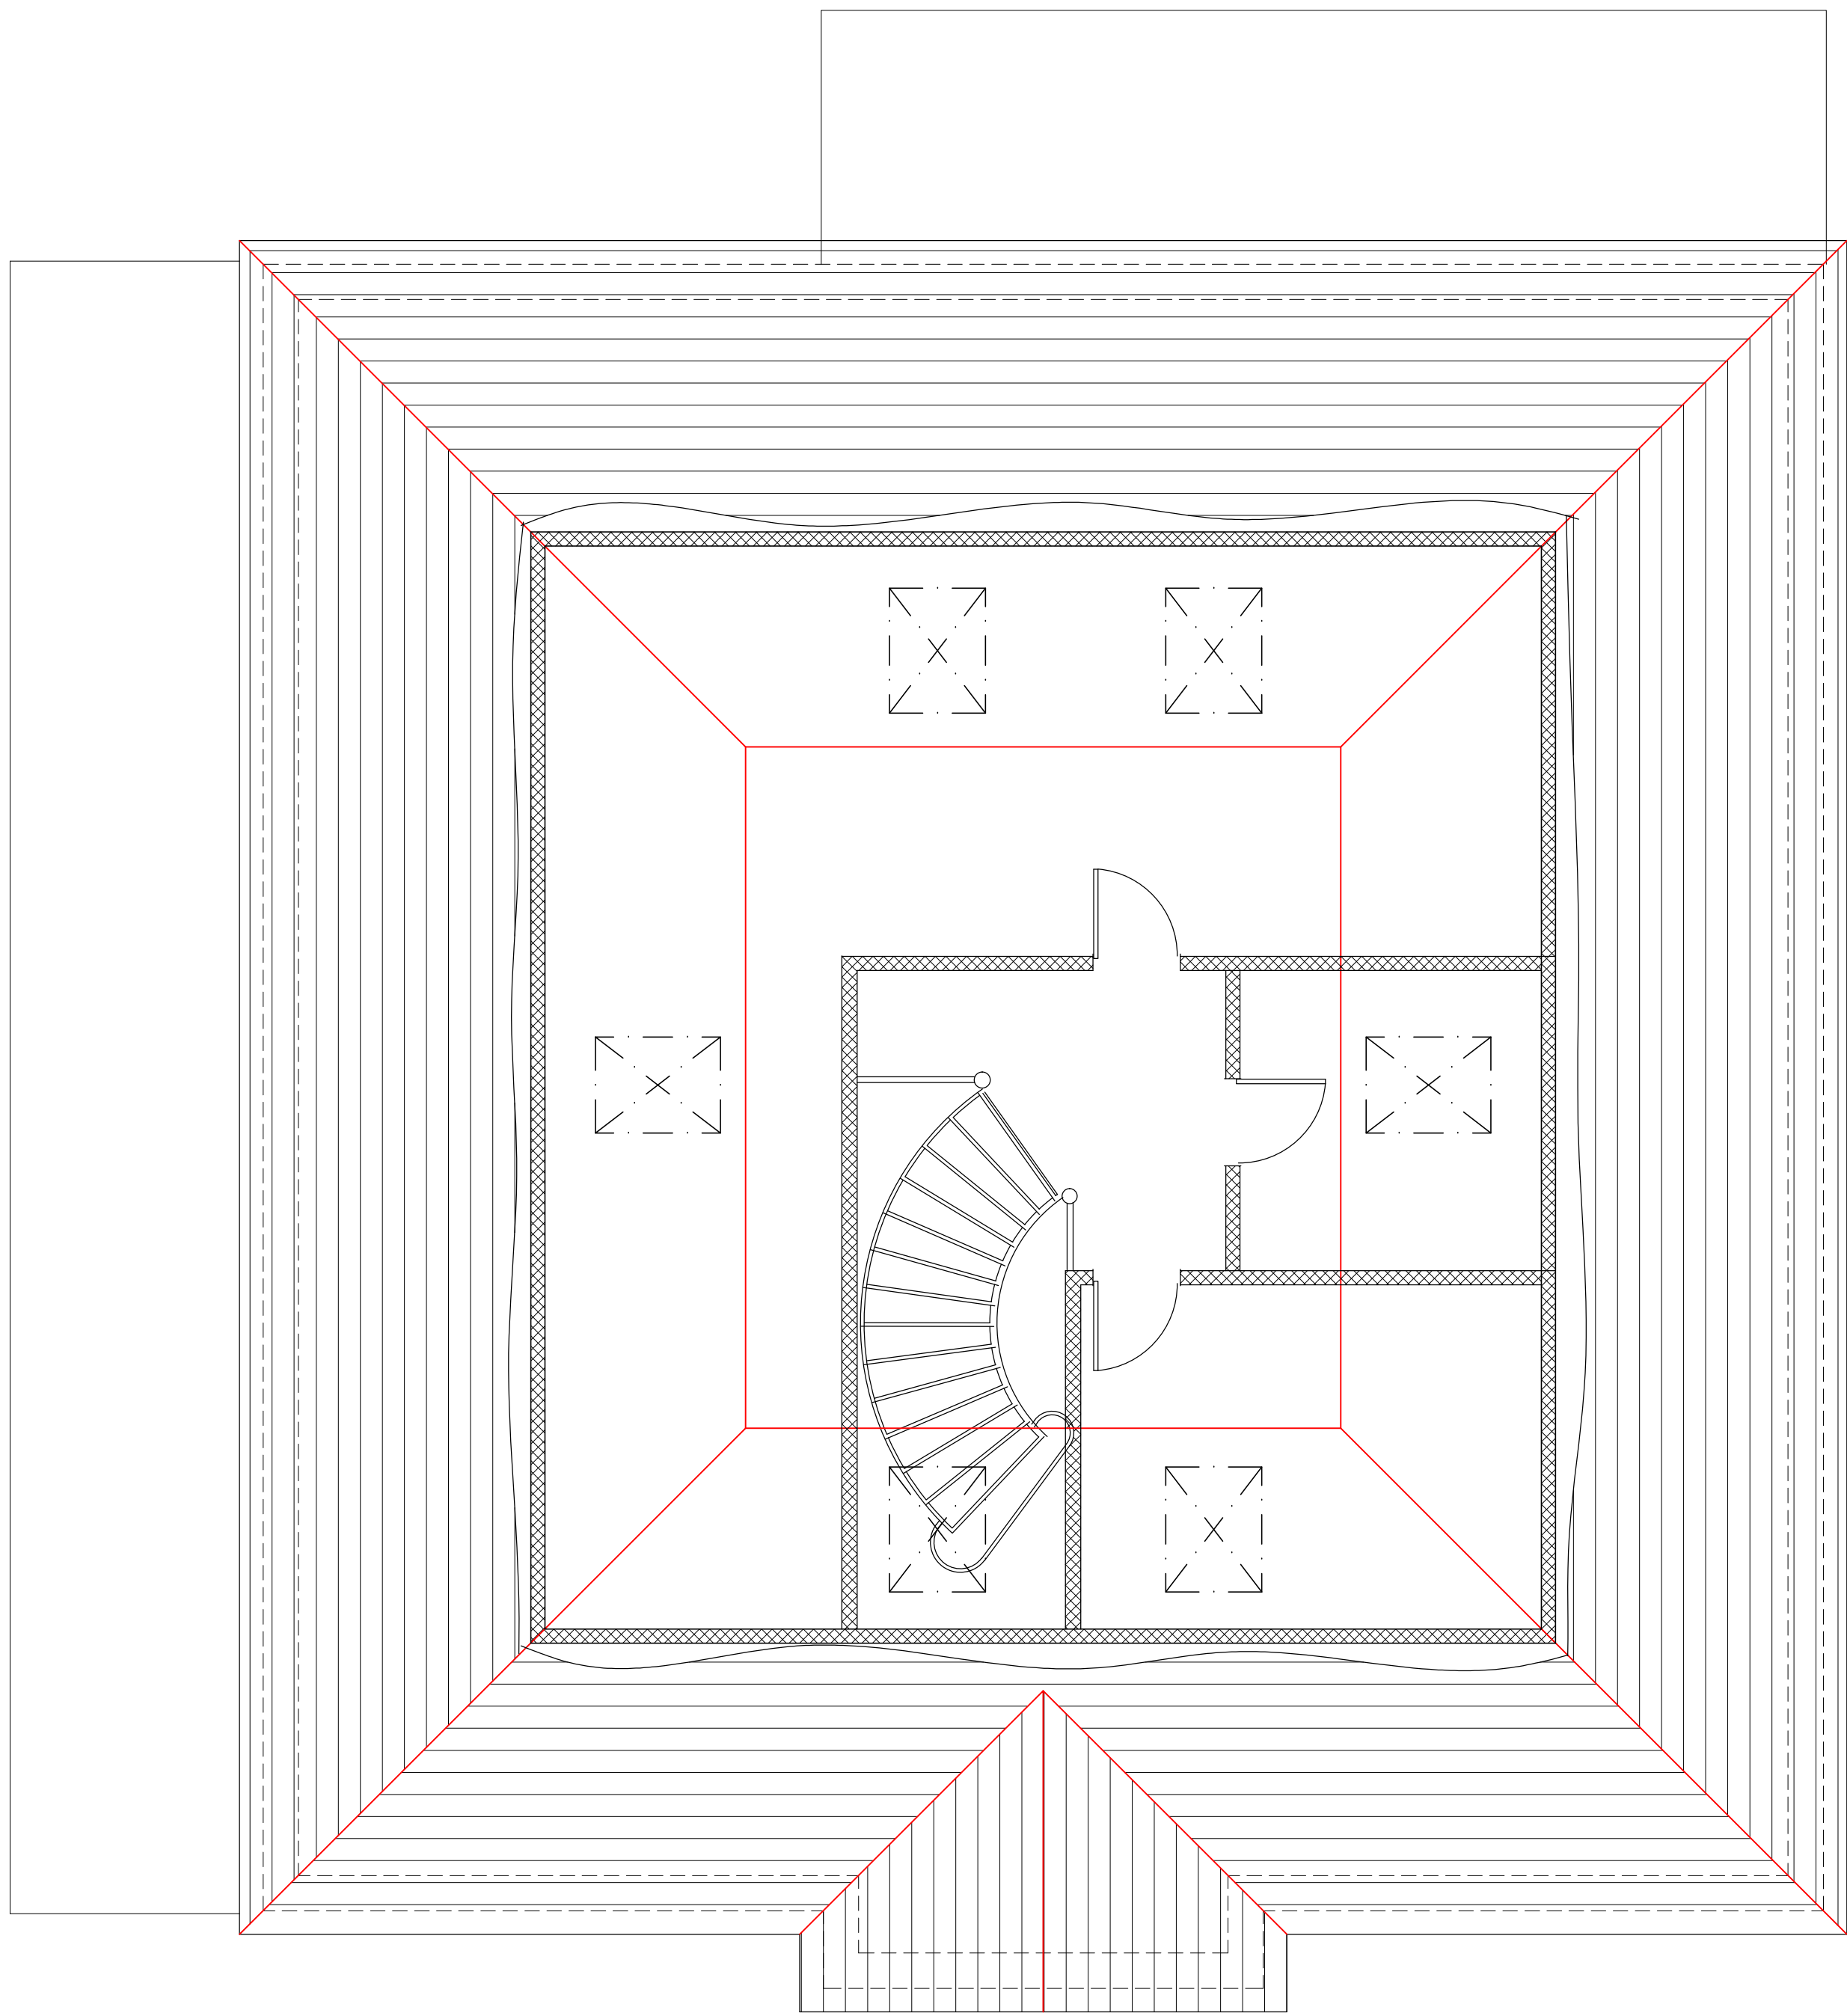


PROPOSED SECOND FLOOR PLAN

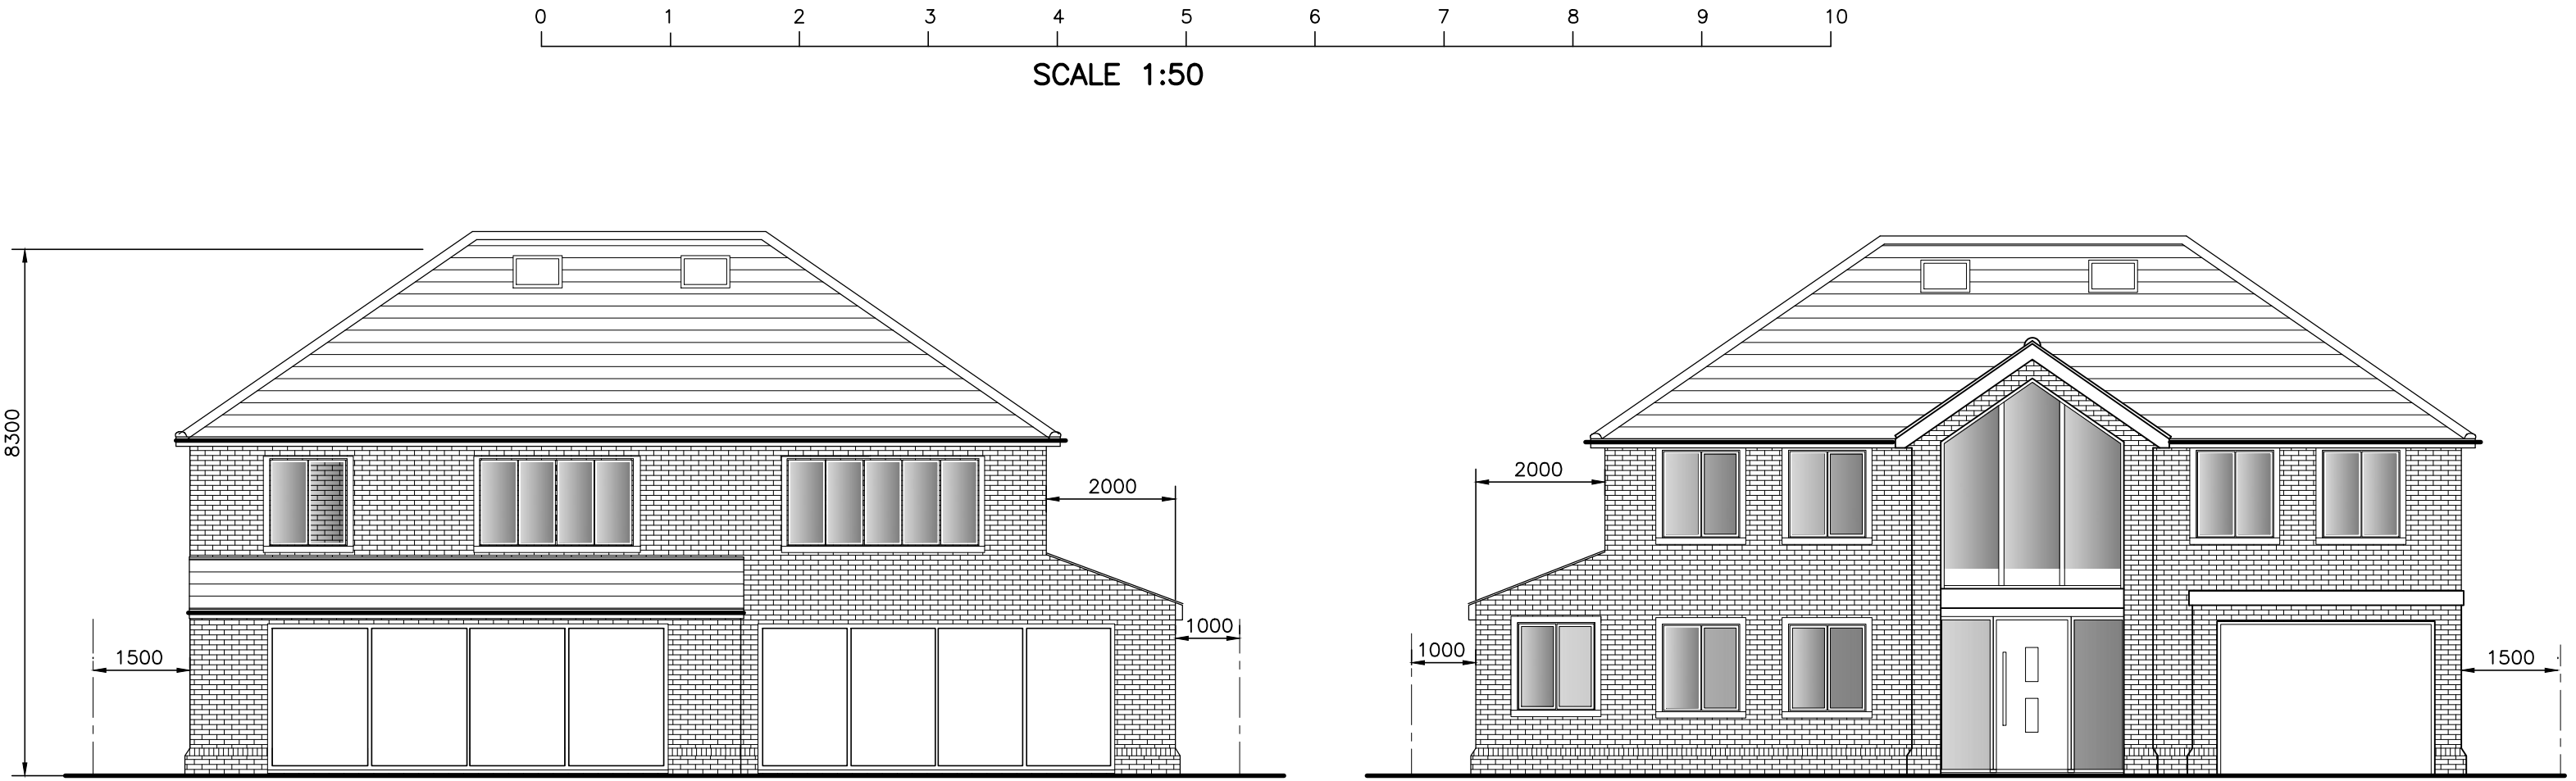


PROPOSED REAR ELEVATION
1:100

PROPOSED FRONT ELEVATION
1:100

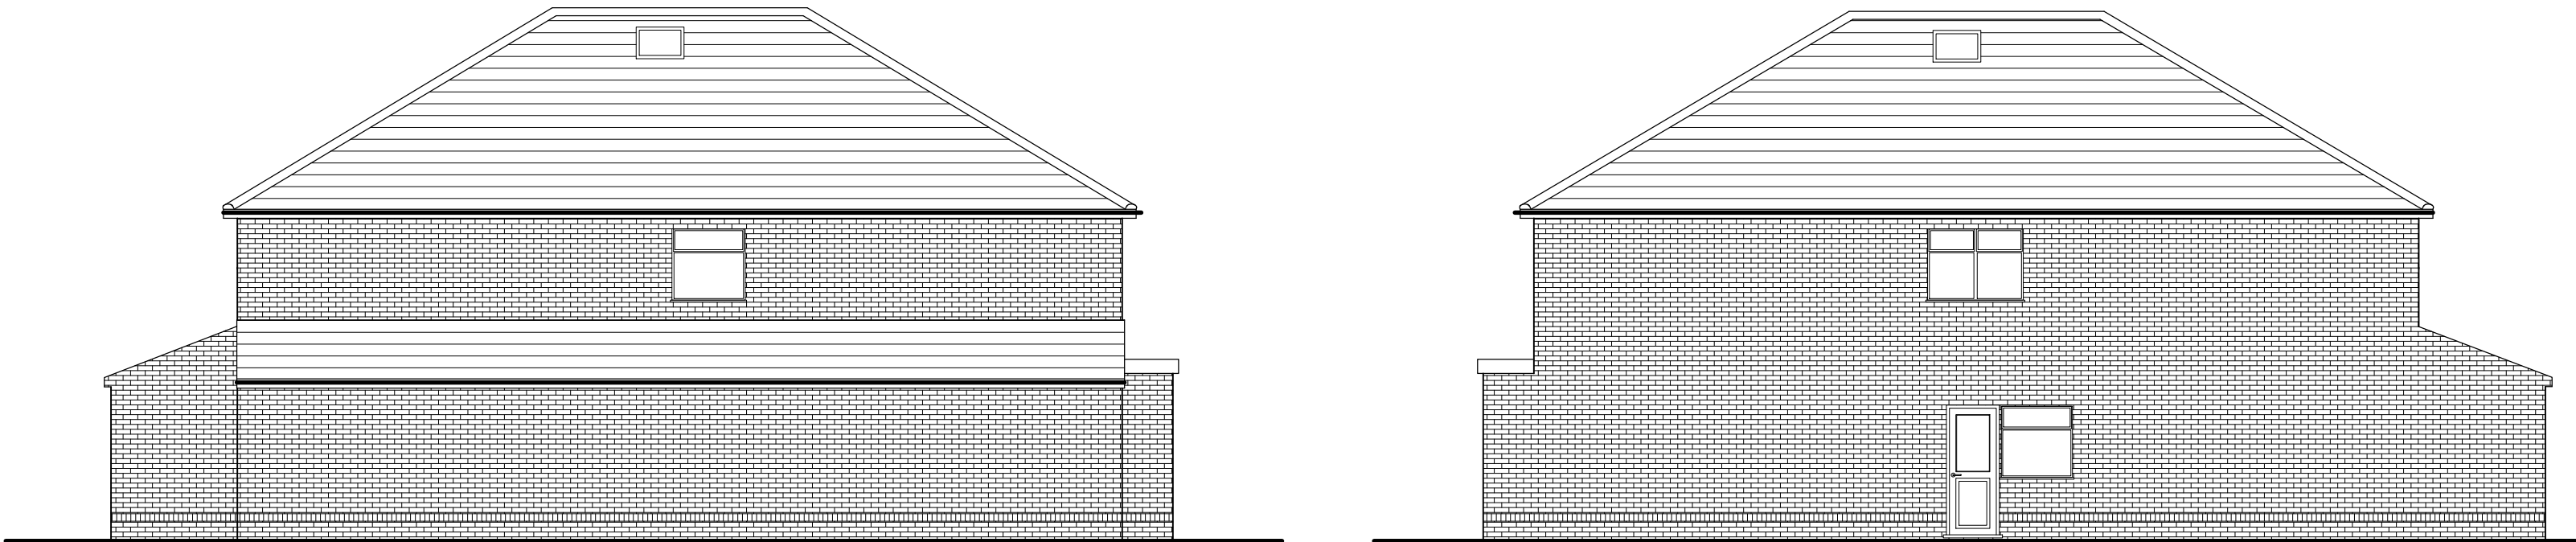


PROPOSED SIDE ELEVATION
1:100


PROPOSED SIDE ELEVATION
1:100

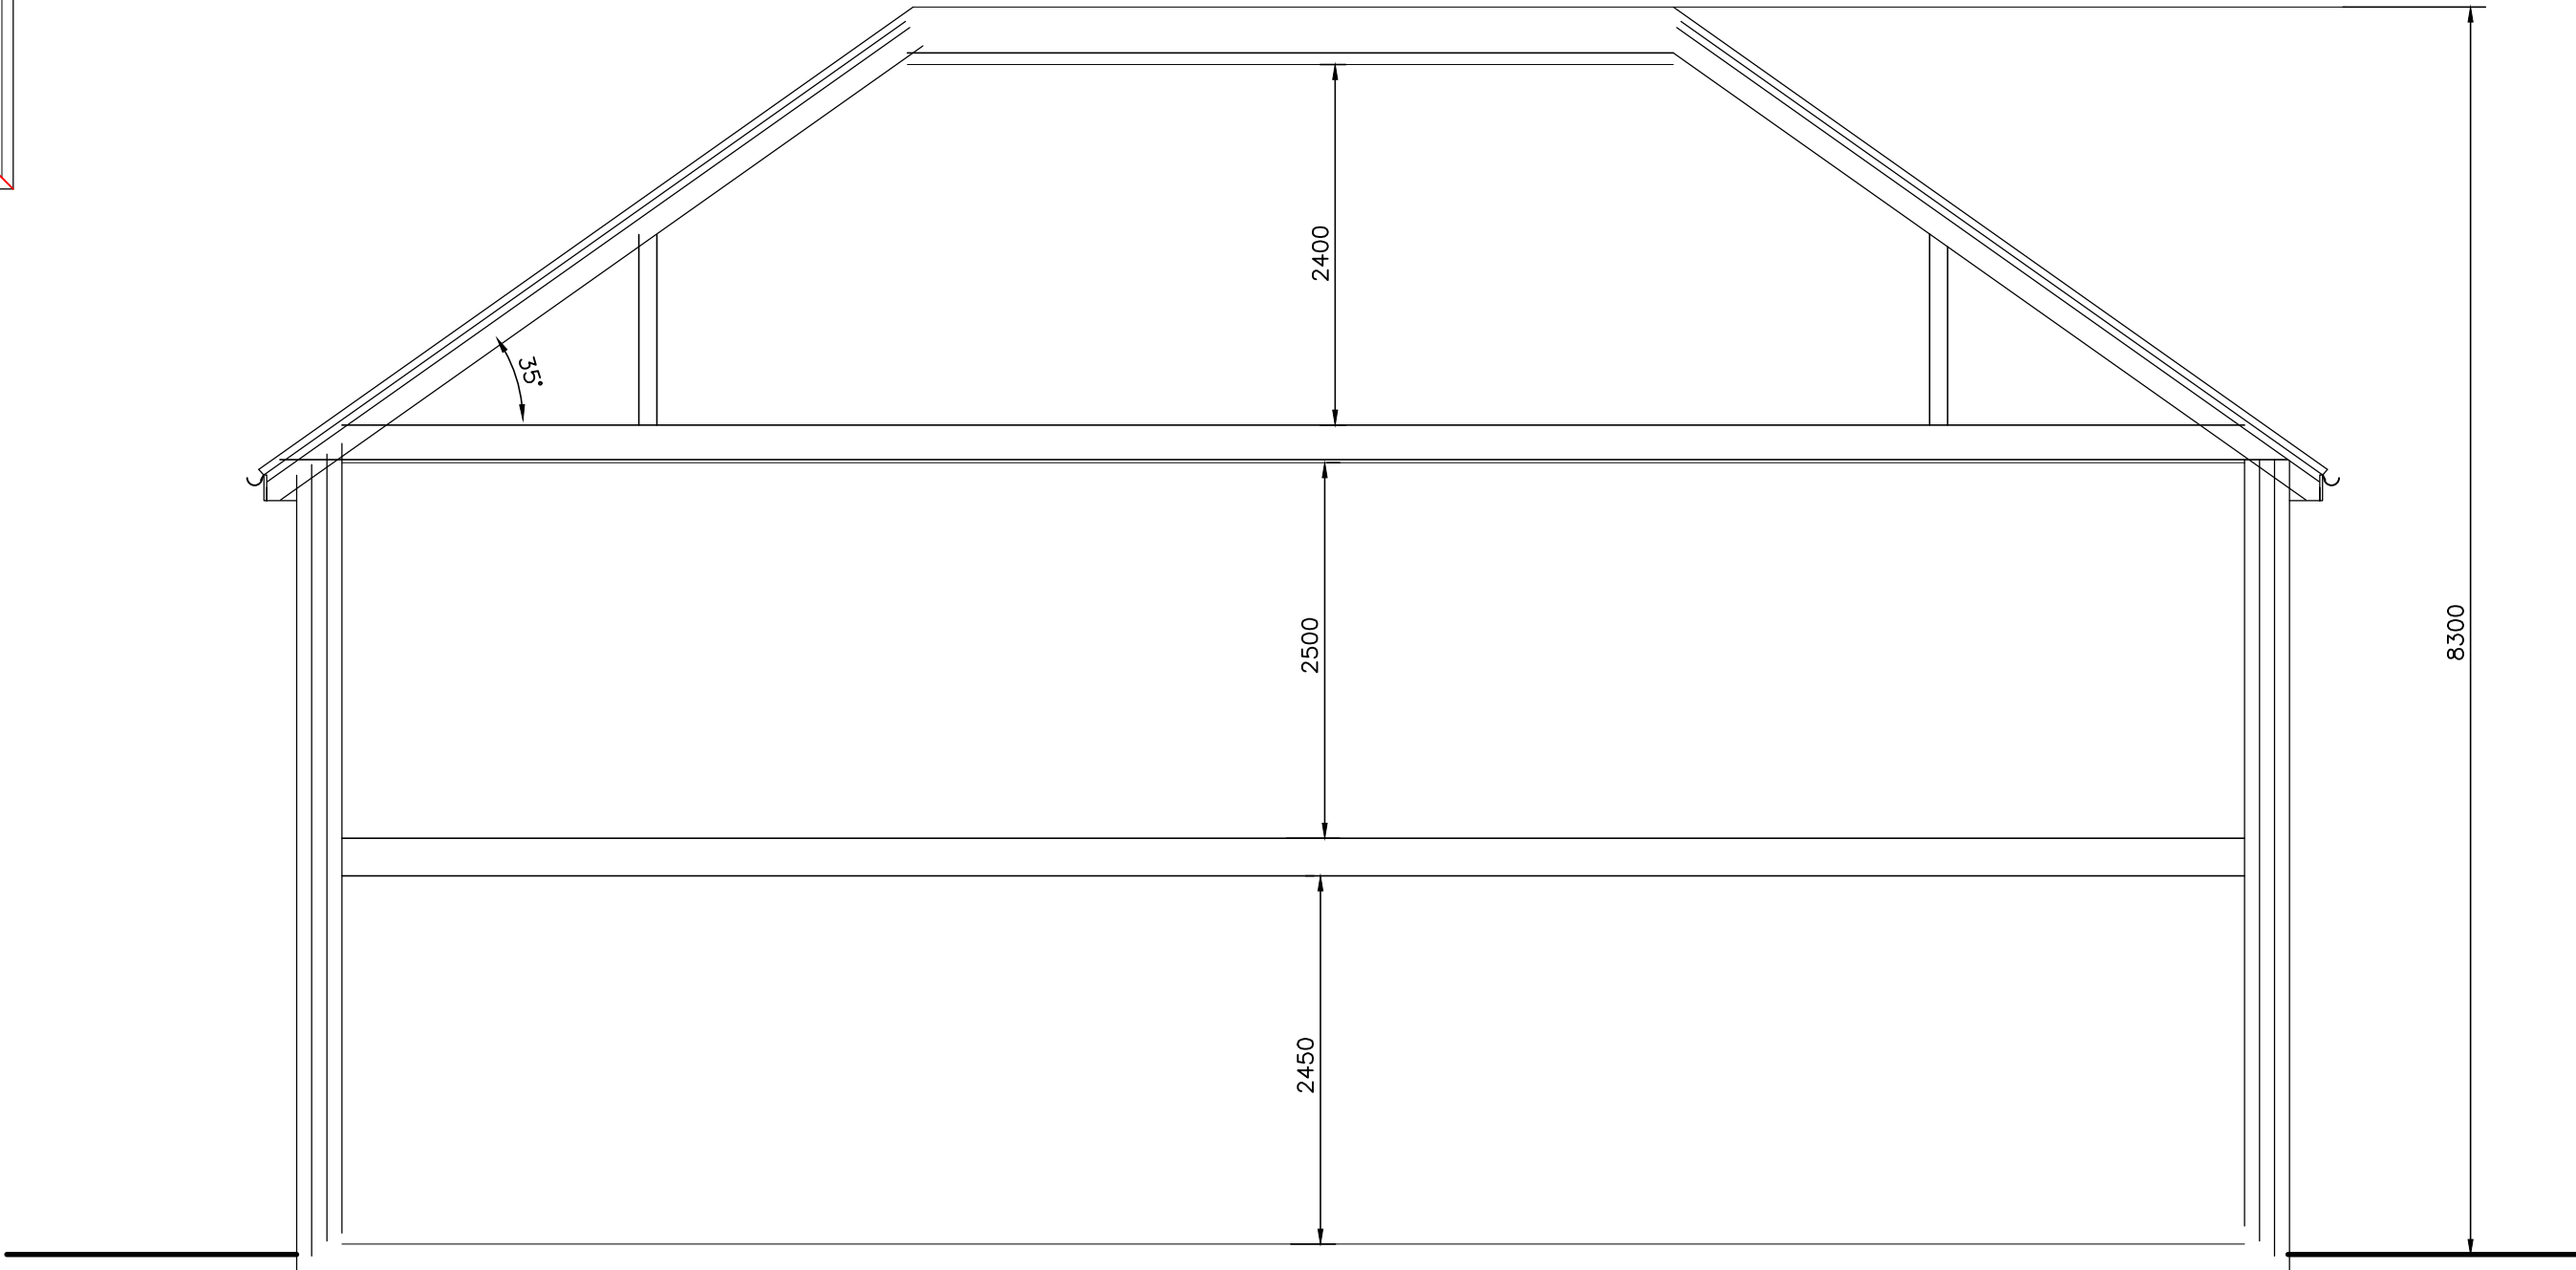

PROPOSED SECTION

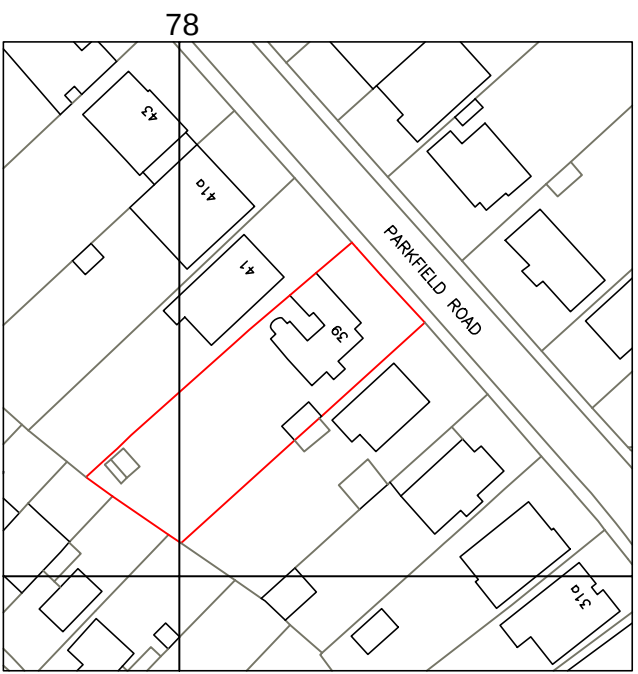

SITE LOCATION PLAN
1:1250

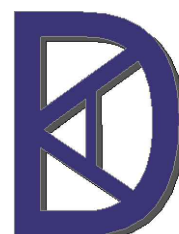Rev	Description		Date
	KDA Designs Ltd. Architectural & Structural Services 020800000000 007700 472021 kevin@kdadesigns.co.uk This drawing is property of Mr Kevin D'Amico. The information it contains is copyright and is not to be copied or used without prior permission.		
	Project		
	PROPOSED REPLACEMENT DWELLING 39 PARKFIELD ROAD ICKENHAM UB10 8LW		
	Drawing		
	PROPOSED ELEVATIONS & SECTIONS		
Drawn KDA		Checked	
Scale A1@1:50	Date JAN 2023		
Stage P	Drg. No. 39PR/P200		Rev