



PROPOSED SECOND FLOOR PLAN

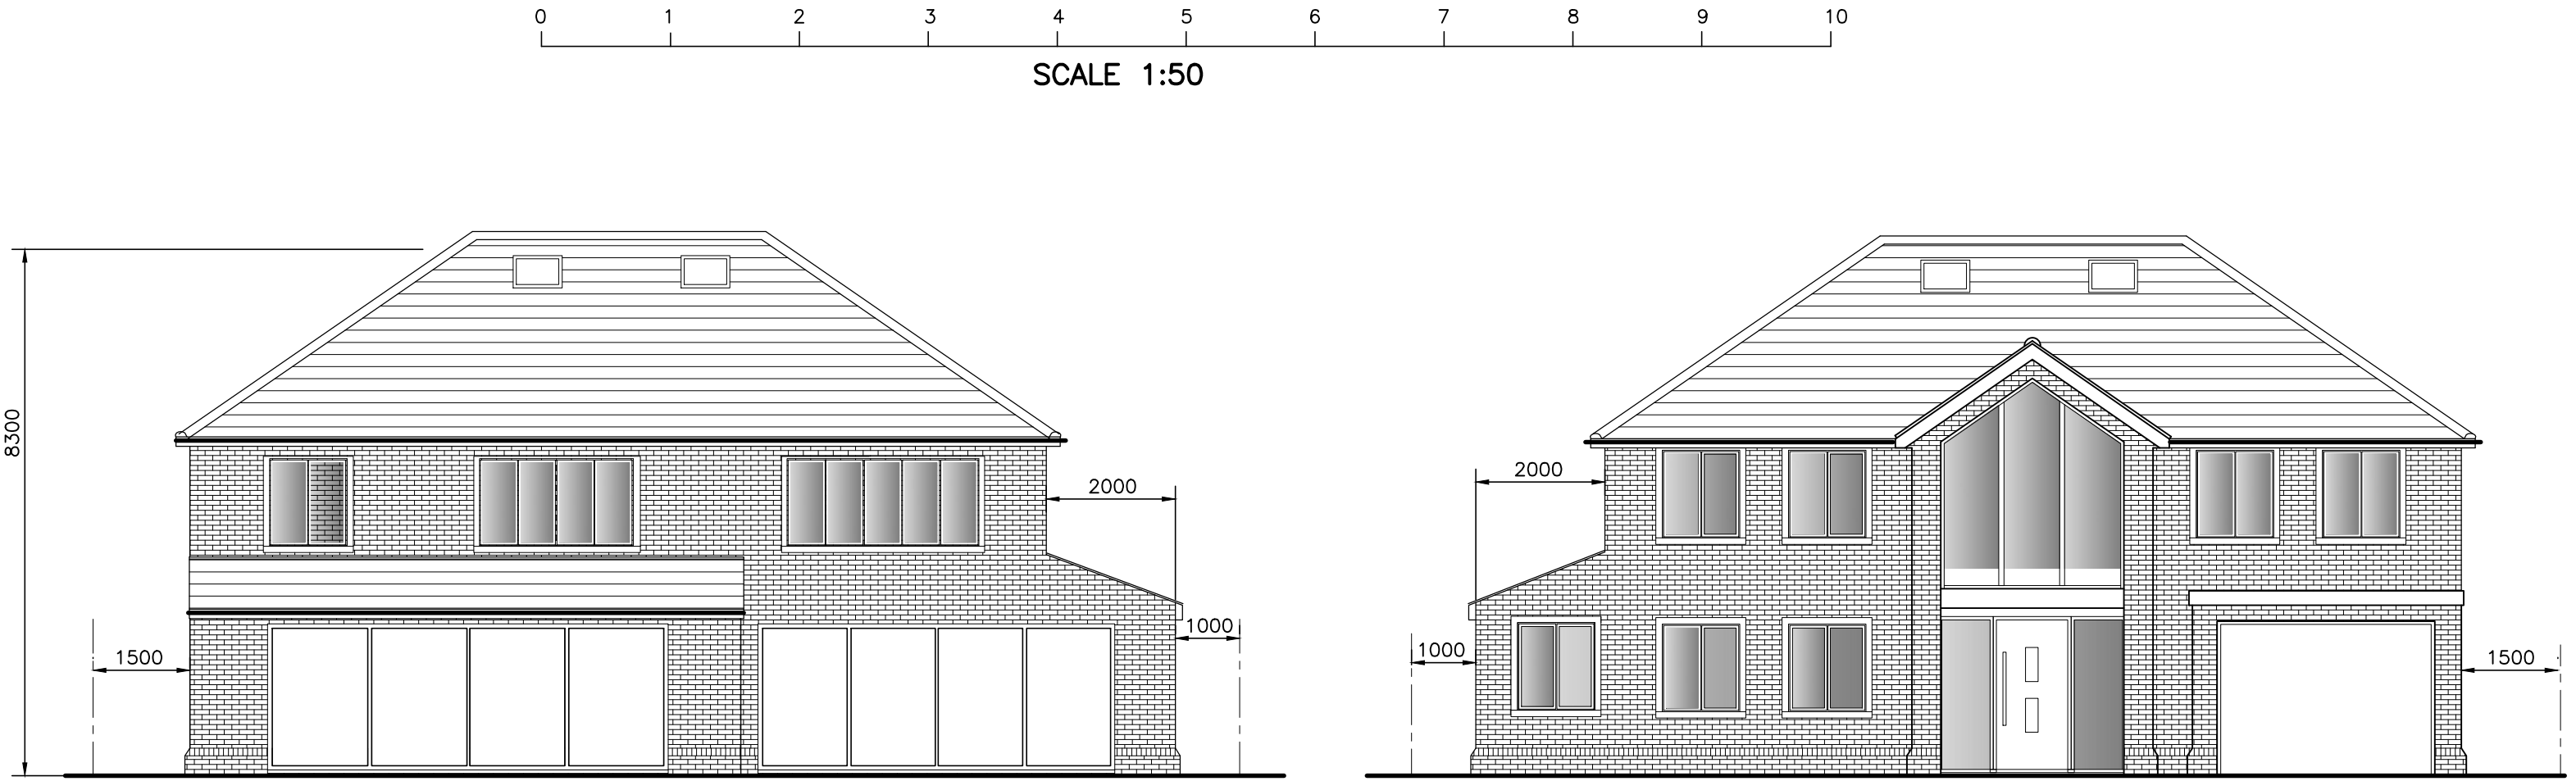


PROPOSED REAR ELEVATION


PROPOSED FRONT ELEVATION

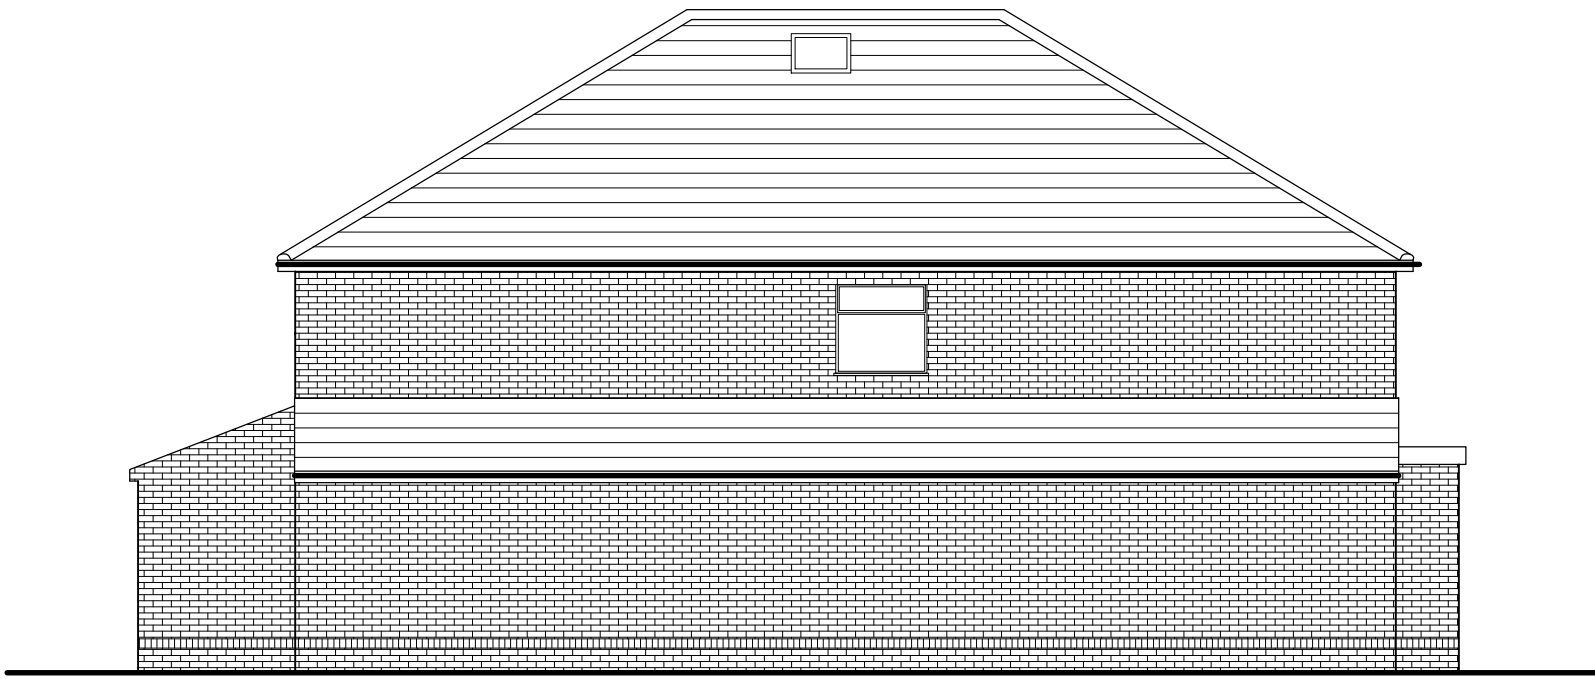


PROPOSED SIDE ELEVATION

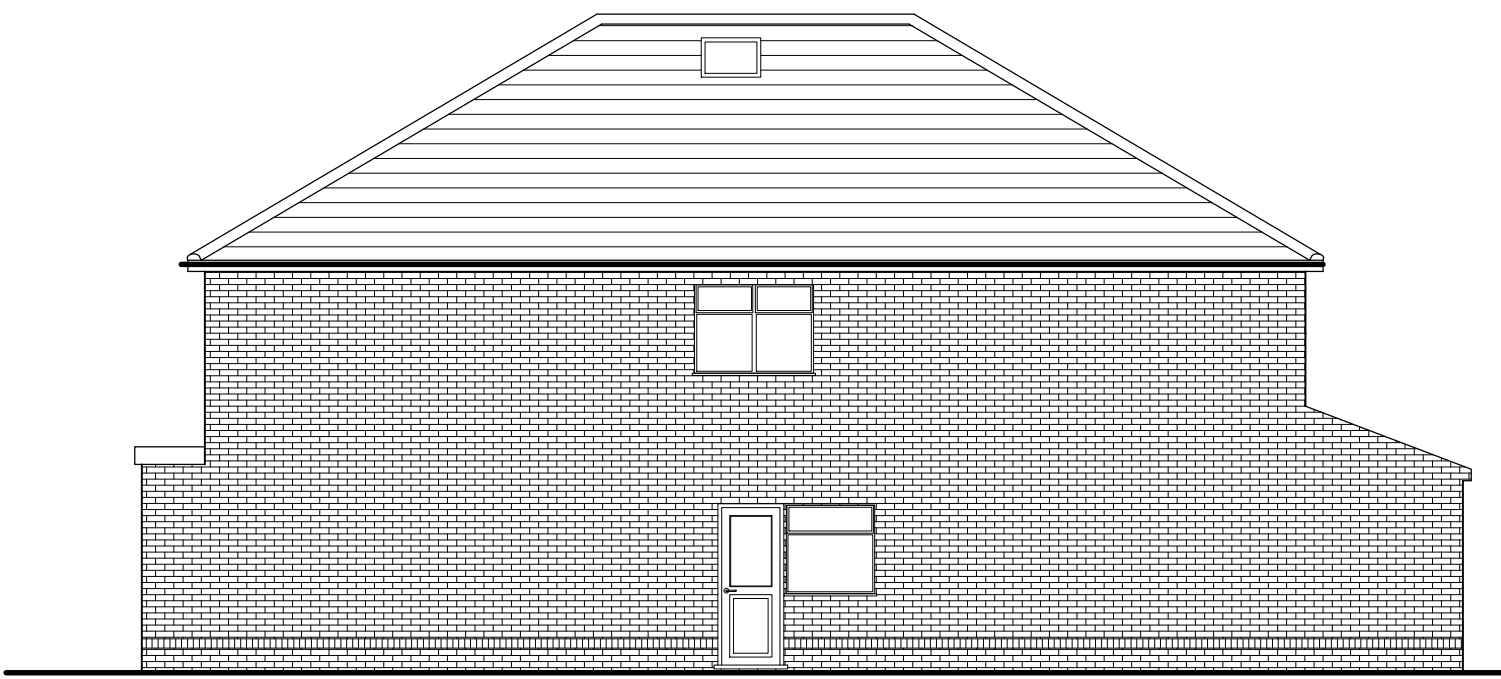


PROPOSED SIDE ELEVATION

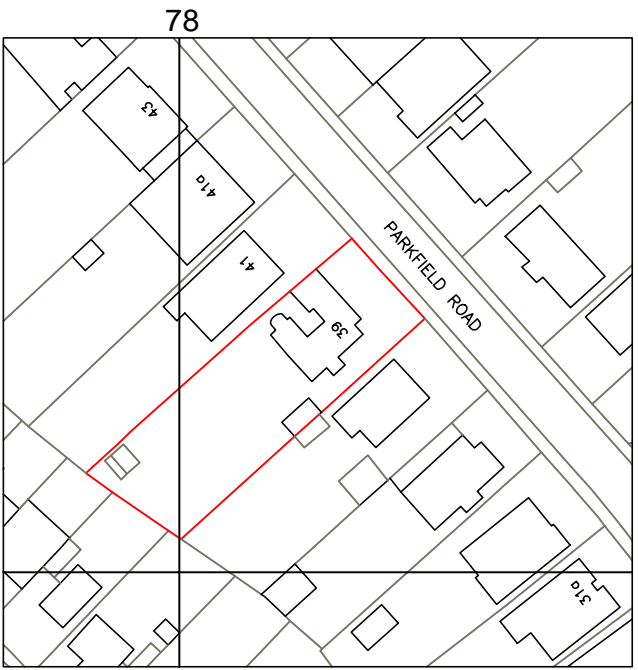


SITE LOCATION PLAN

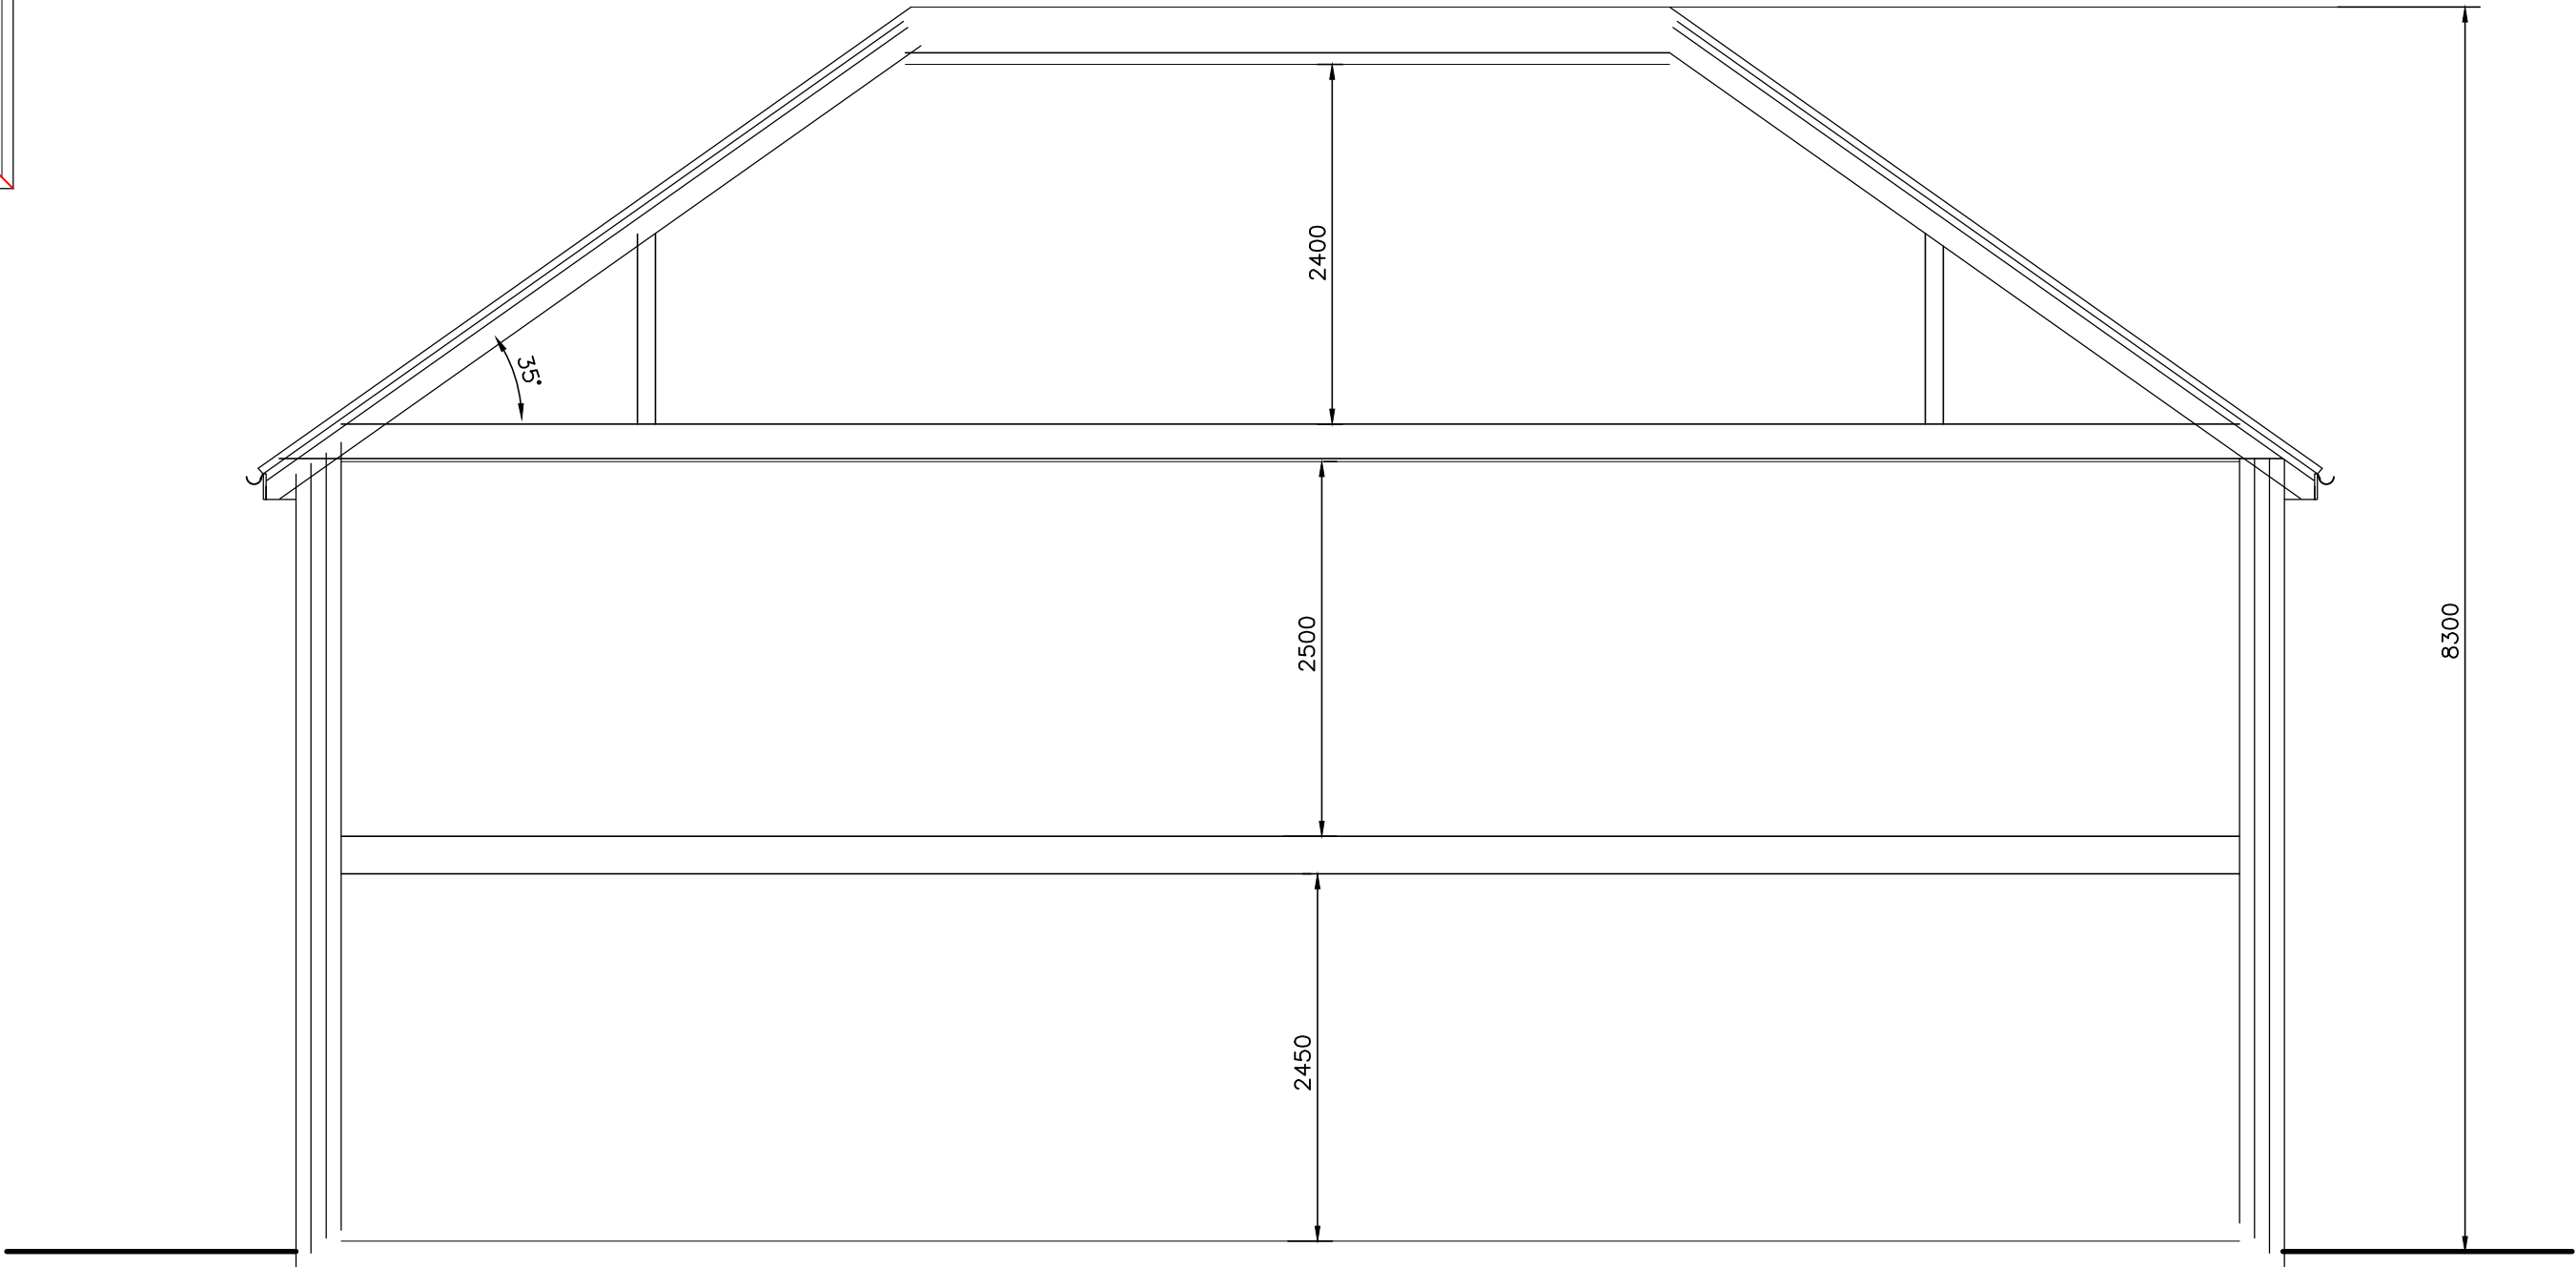


PROPOSED SECTION

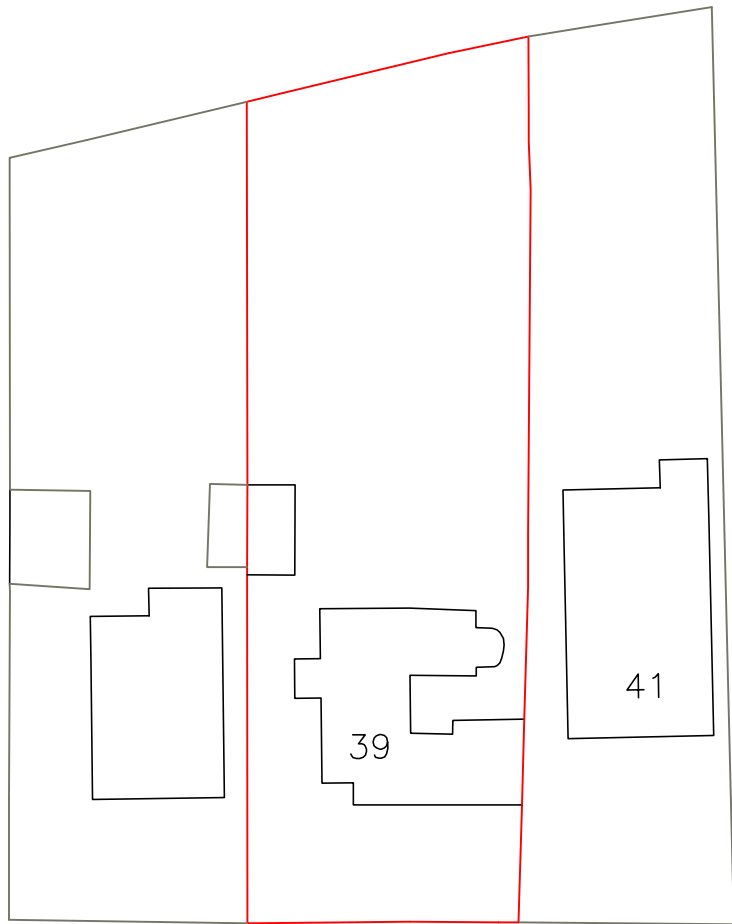

EXISTING BLOCK PLAN

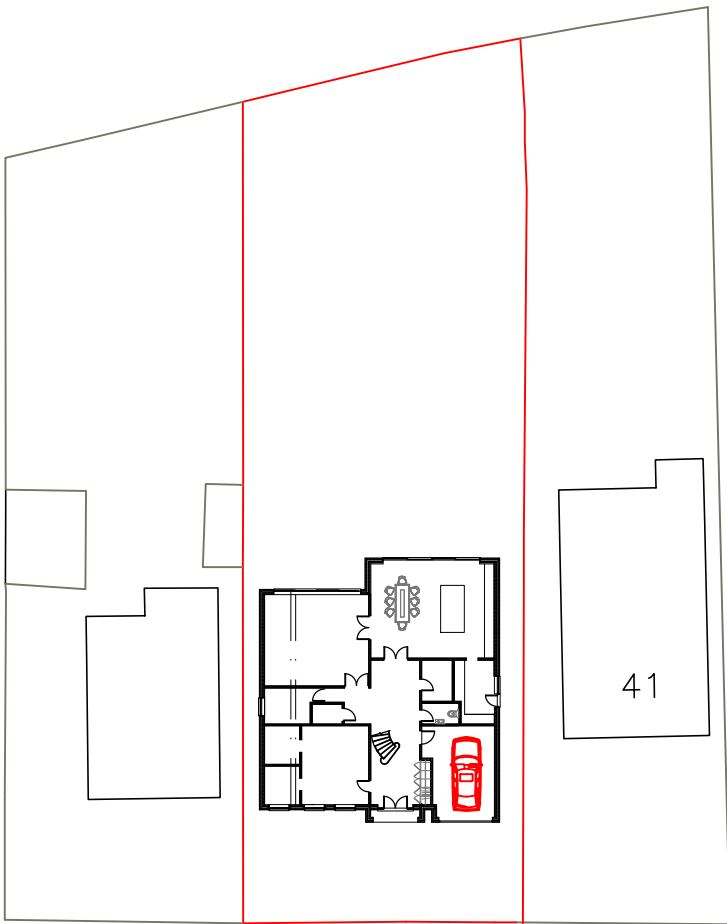

PROPOSED BLOCK PLAN

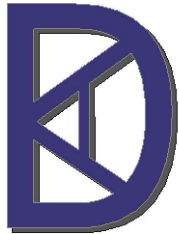Rev	Description	Date
<div><div></div><div><div>KDA Designs Ltd.</div><div>Architectural & Structural Services</div><div>02030 890 888</div><div>02030 890 888</div></div><div><div>kevin@kdadesigns.co.uk</div><div>This drawing is property of Mr Kevin D'Amico.</div><div>The information it contains is copyright and is not to be copied or used without prior permission.</div></div></div>		
Project		
PROPOSED REPLACEMENT DWELLING 39 PARKFIELD ROAD ICKENHAM UB10 8LW		
Drawing		
PROPOSED ELEVATIONS & SECTIONS		
Drawn KDA		Checked
Scale A1@1:50	Date JAN 2023	
Stage P	Org. No. 39PR/P200	Rev A