




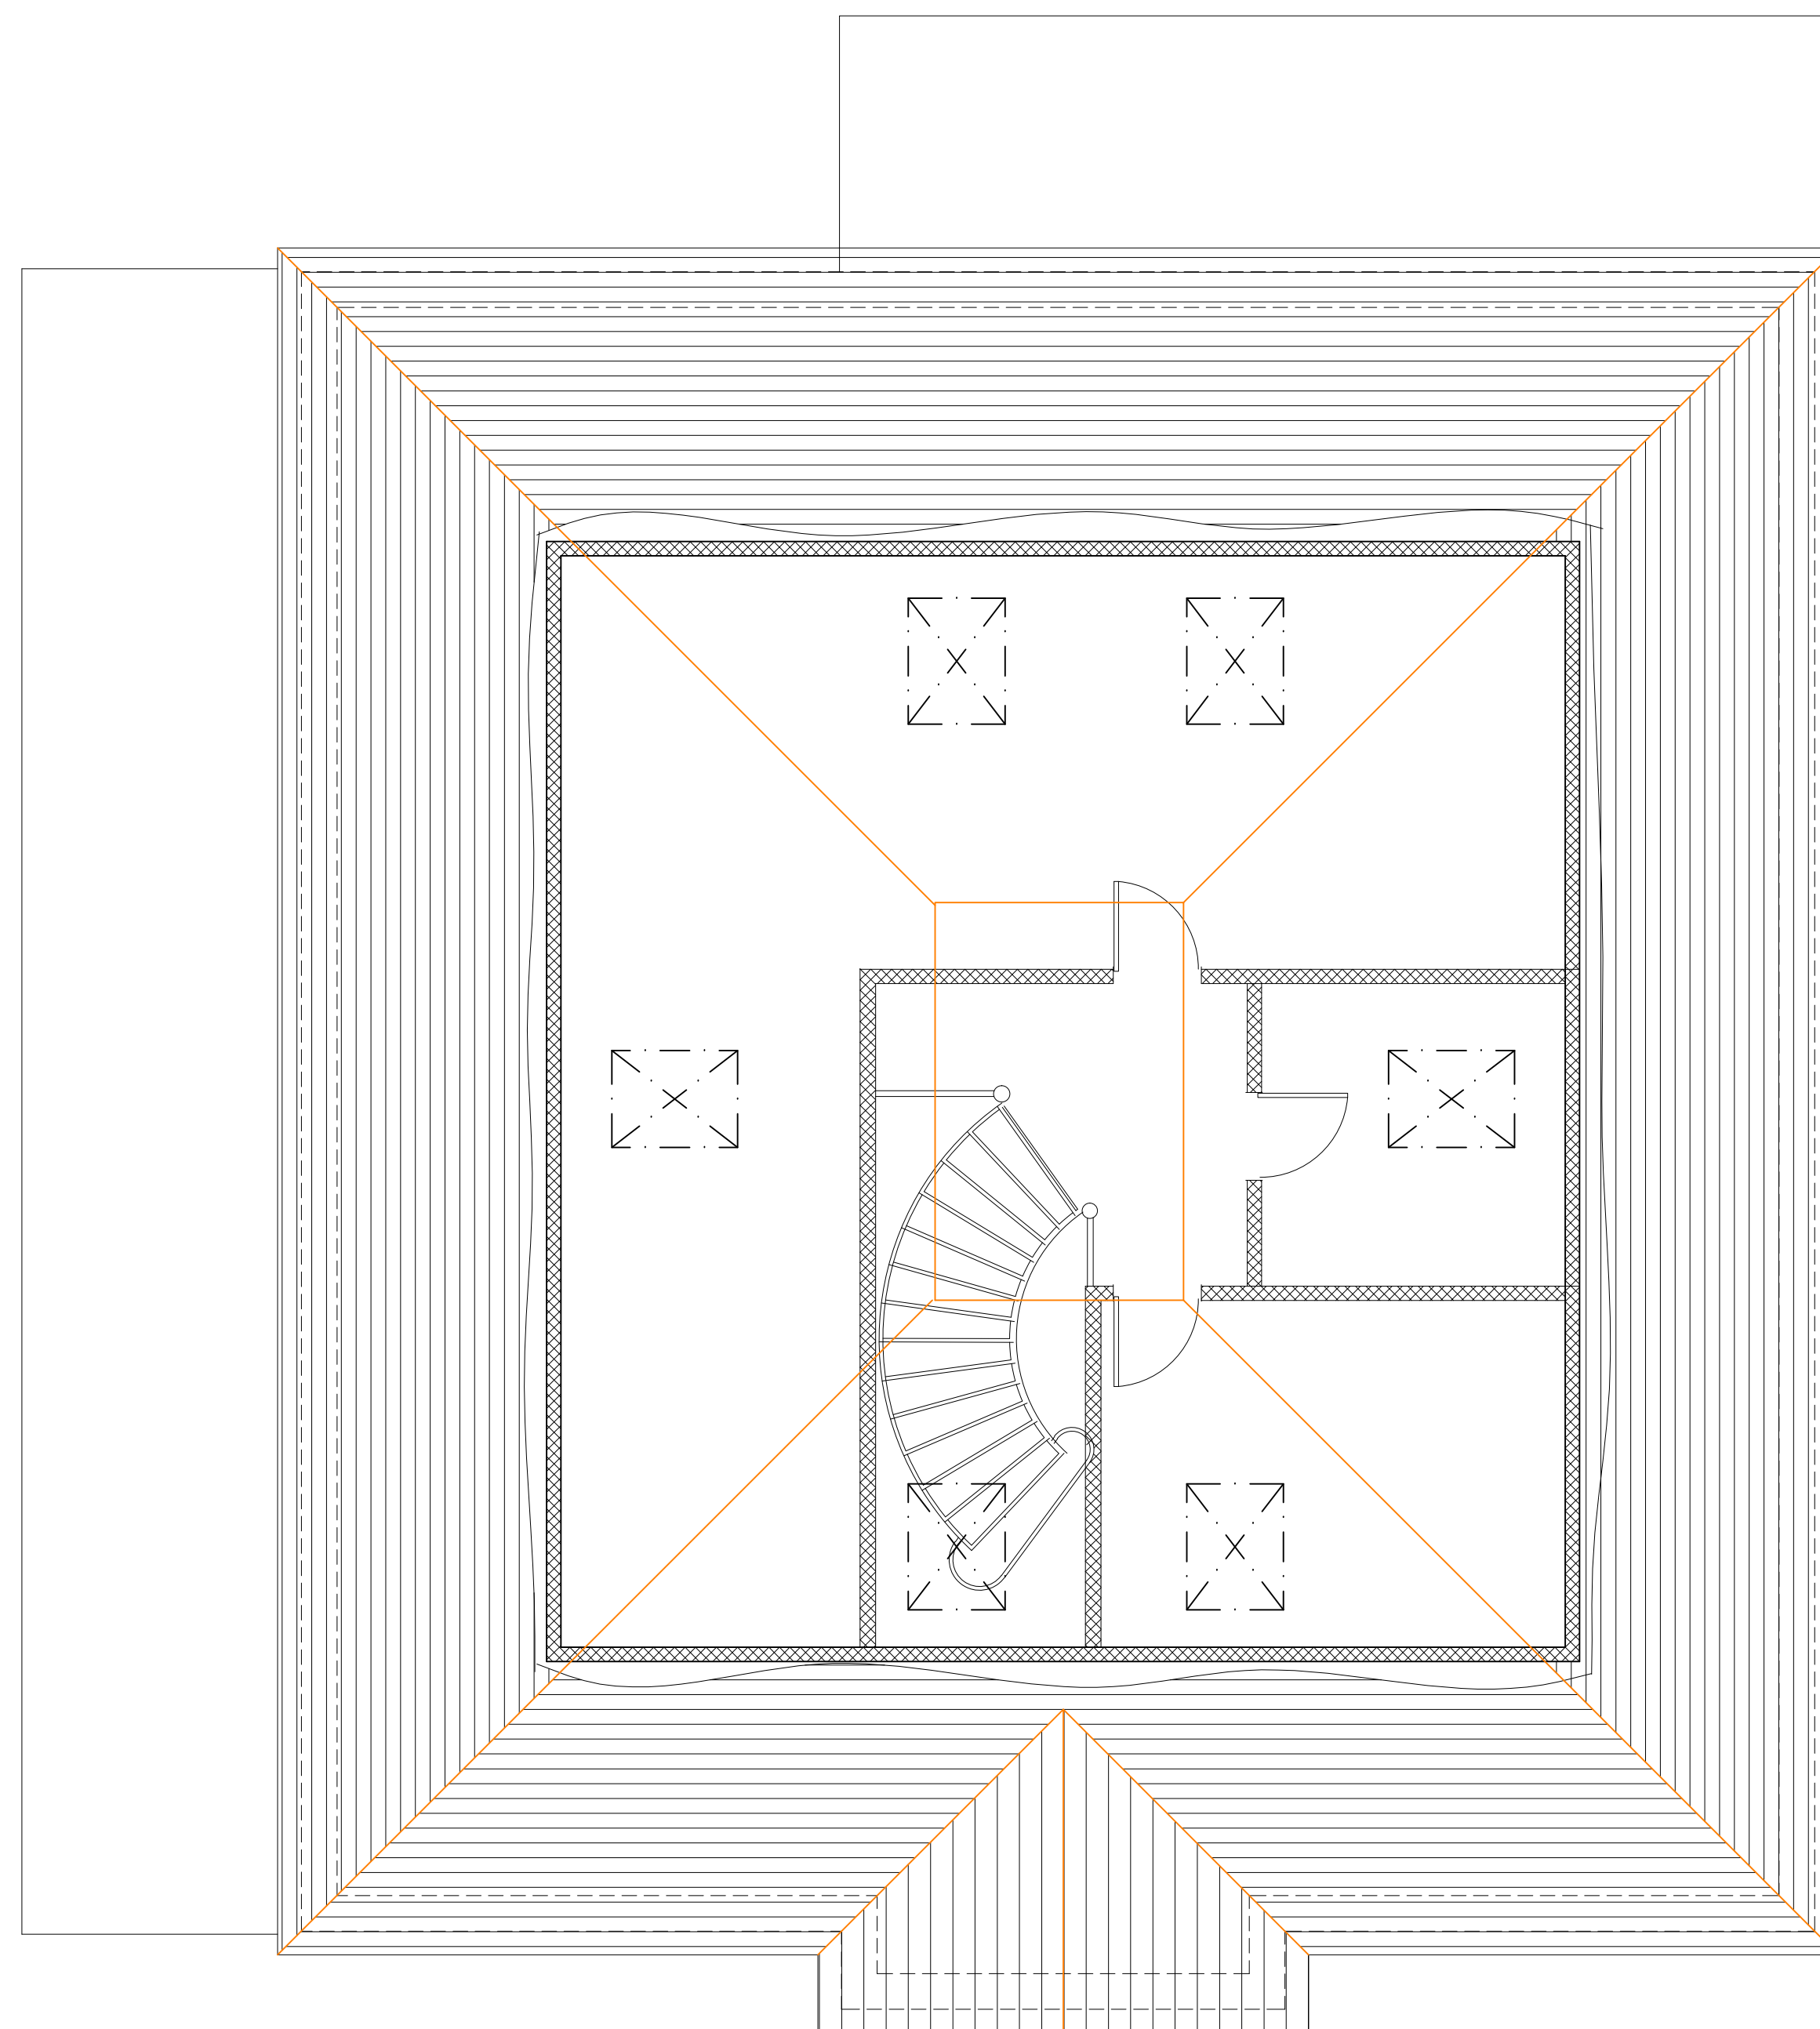


PROPOSED SECOND FLOOR PLAN

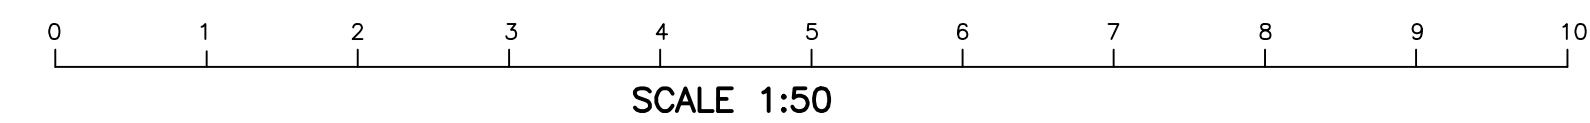


PROPOSED REAR ELEVATION
1:100

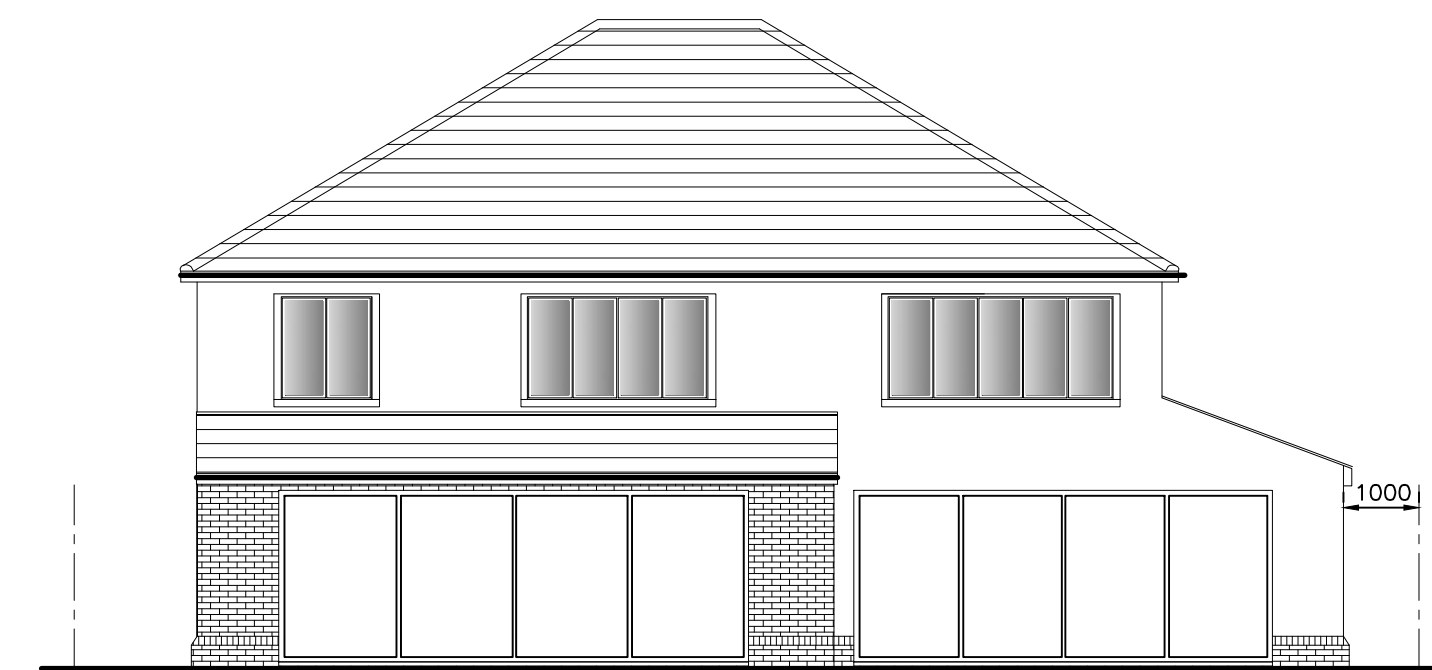


PROPOSED FRONT ELEVATION
1:100

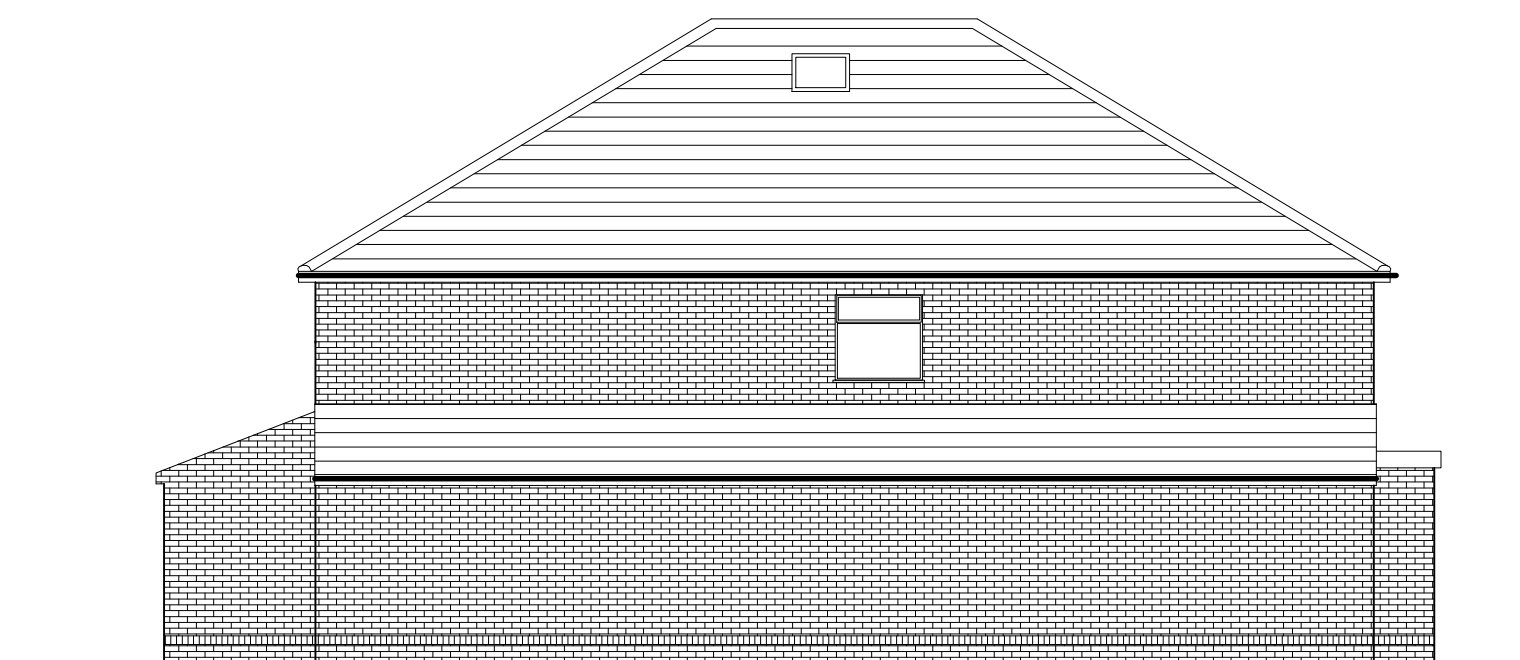


PROPOSED SIDE ELEVATION
1:100

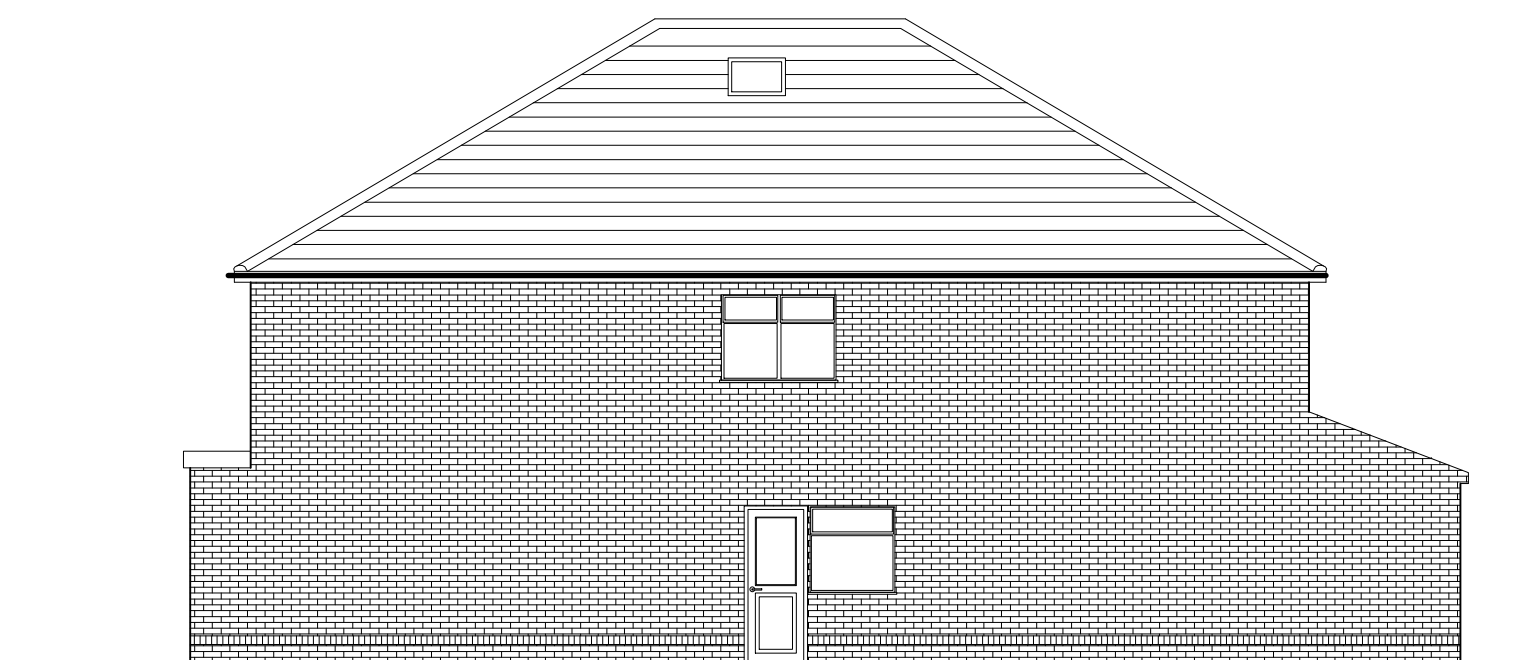


PROPOSED SIDE ELEVATION
1:100

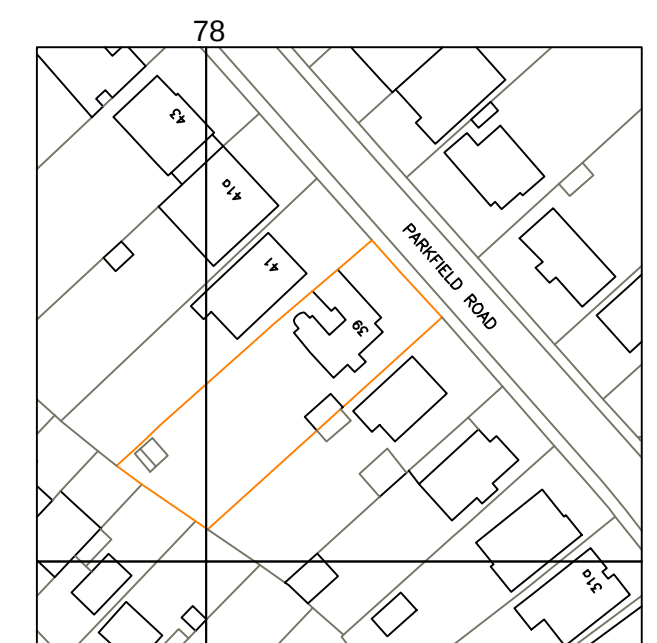


SITE LOCATION PLAN
1:1250

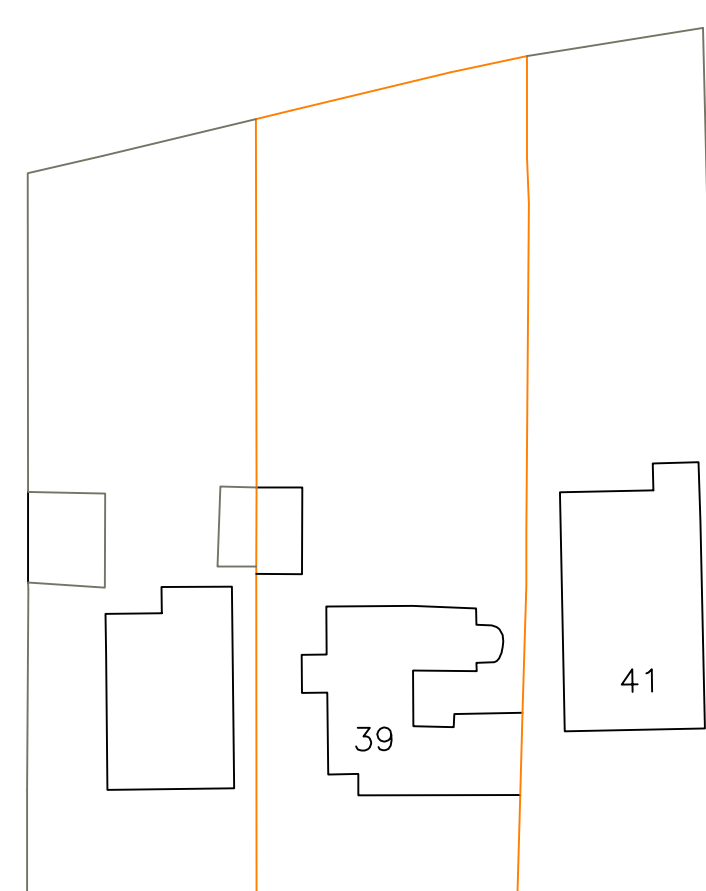


EXISTING BLOCK PLAN
1:500

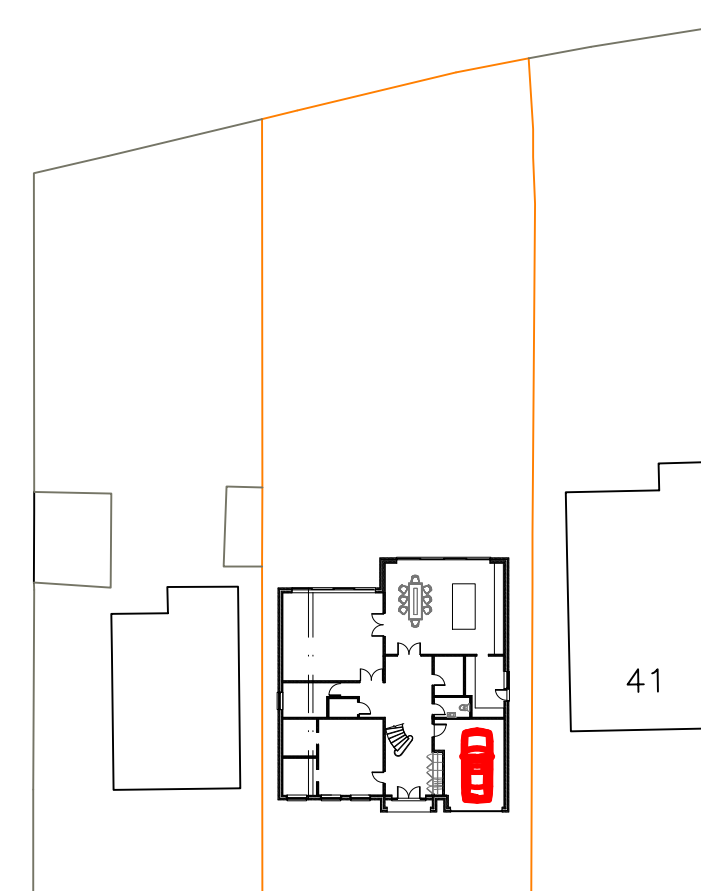

PROPOSED BLOCK PLAN
1:500

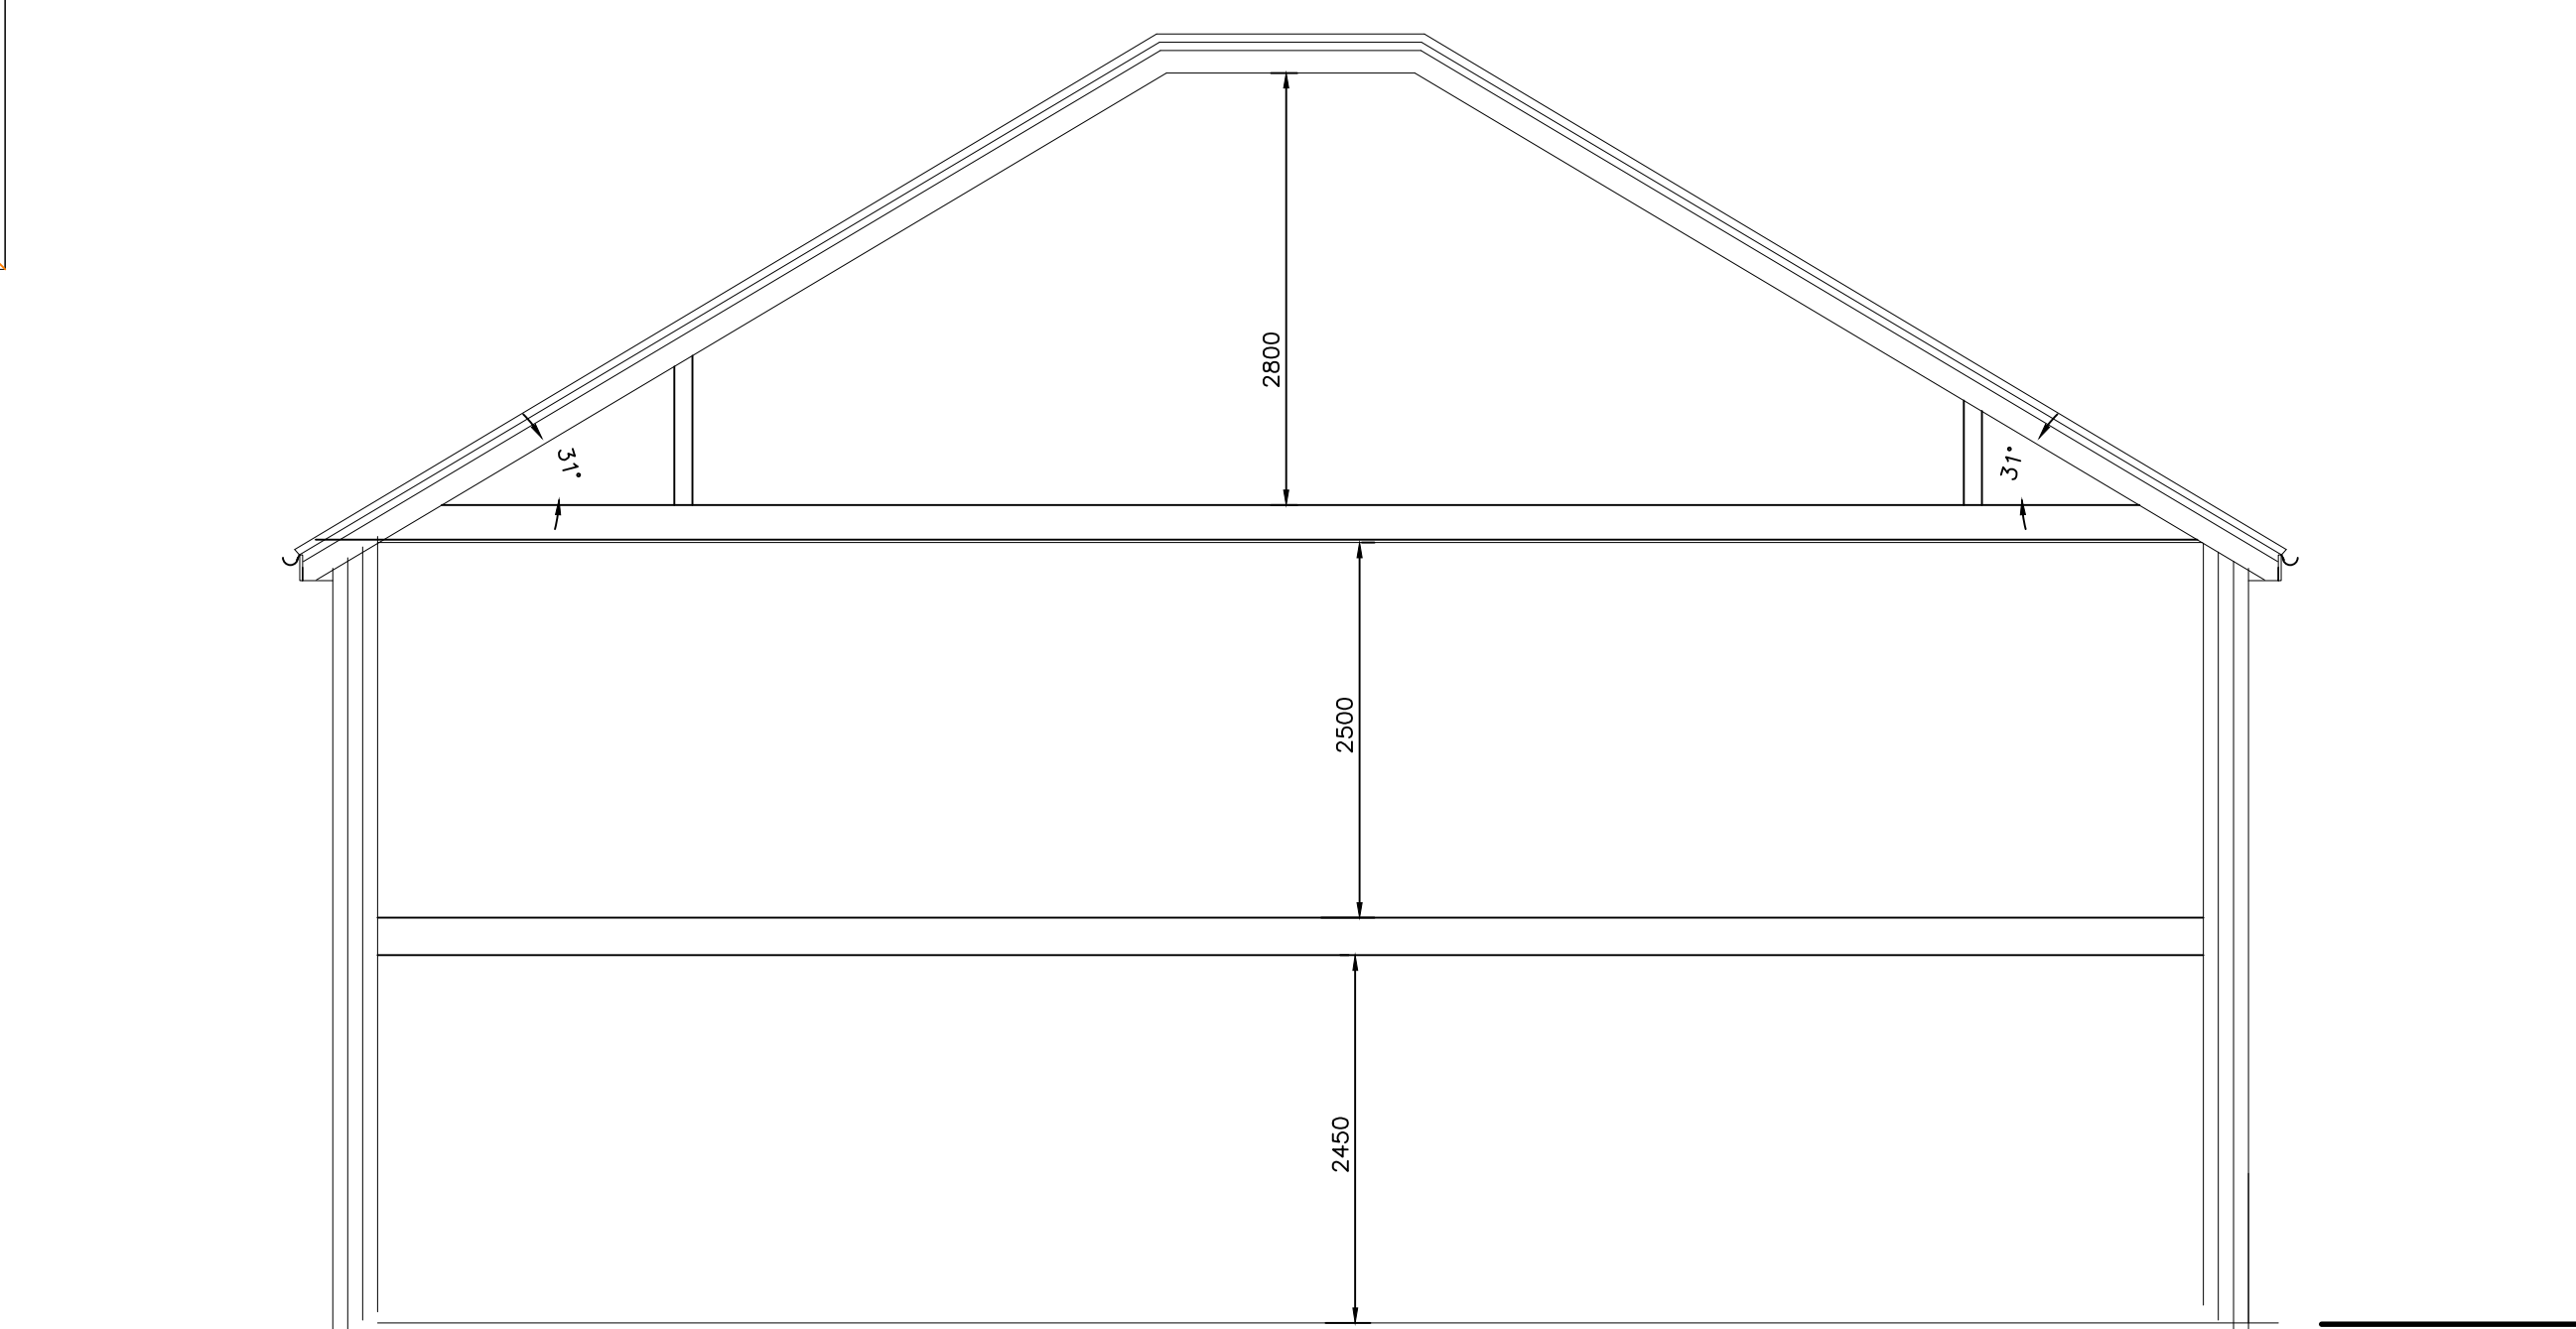

PROPOSED SECTION

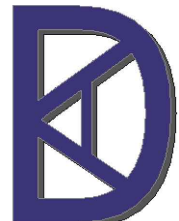A	AMENDED TO SUIT PLANNERS REQUESTS	16/5/23	
Rev	Description	Date	
 KDA Designs Ltd. Architectural & Structural Services Unit 10, The Mill, Mill Lane, Mill Lane M20 7HE, UK Tel: 0161 275 1234 Email: info@kdaesigns.co.uk			
This drawing is property of Mr Kevin D Francis. It is not to be reproduced, stored in a retrieval system or used in any way without prior written permission.			
Project PROPOSED REPLACEMENT DWELLING 39 PARKFIELD ROAD ICKENHAM UB10 8LW			
Drawing PROPOSED ELEVATIONS & SECTIONS			
Drawn	KDA	Checked	
Scale	A1@1:50	Date	JAN 2023
Stage	Drp. No.		Rev
P	39PR/P200		A