


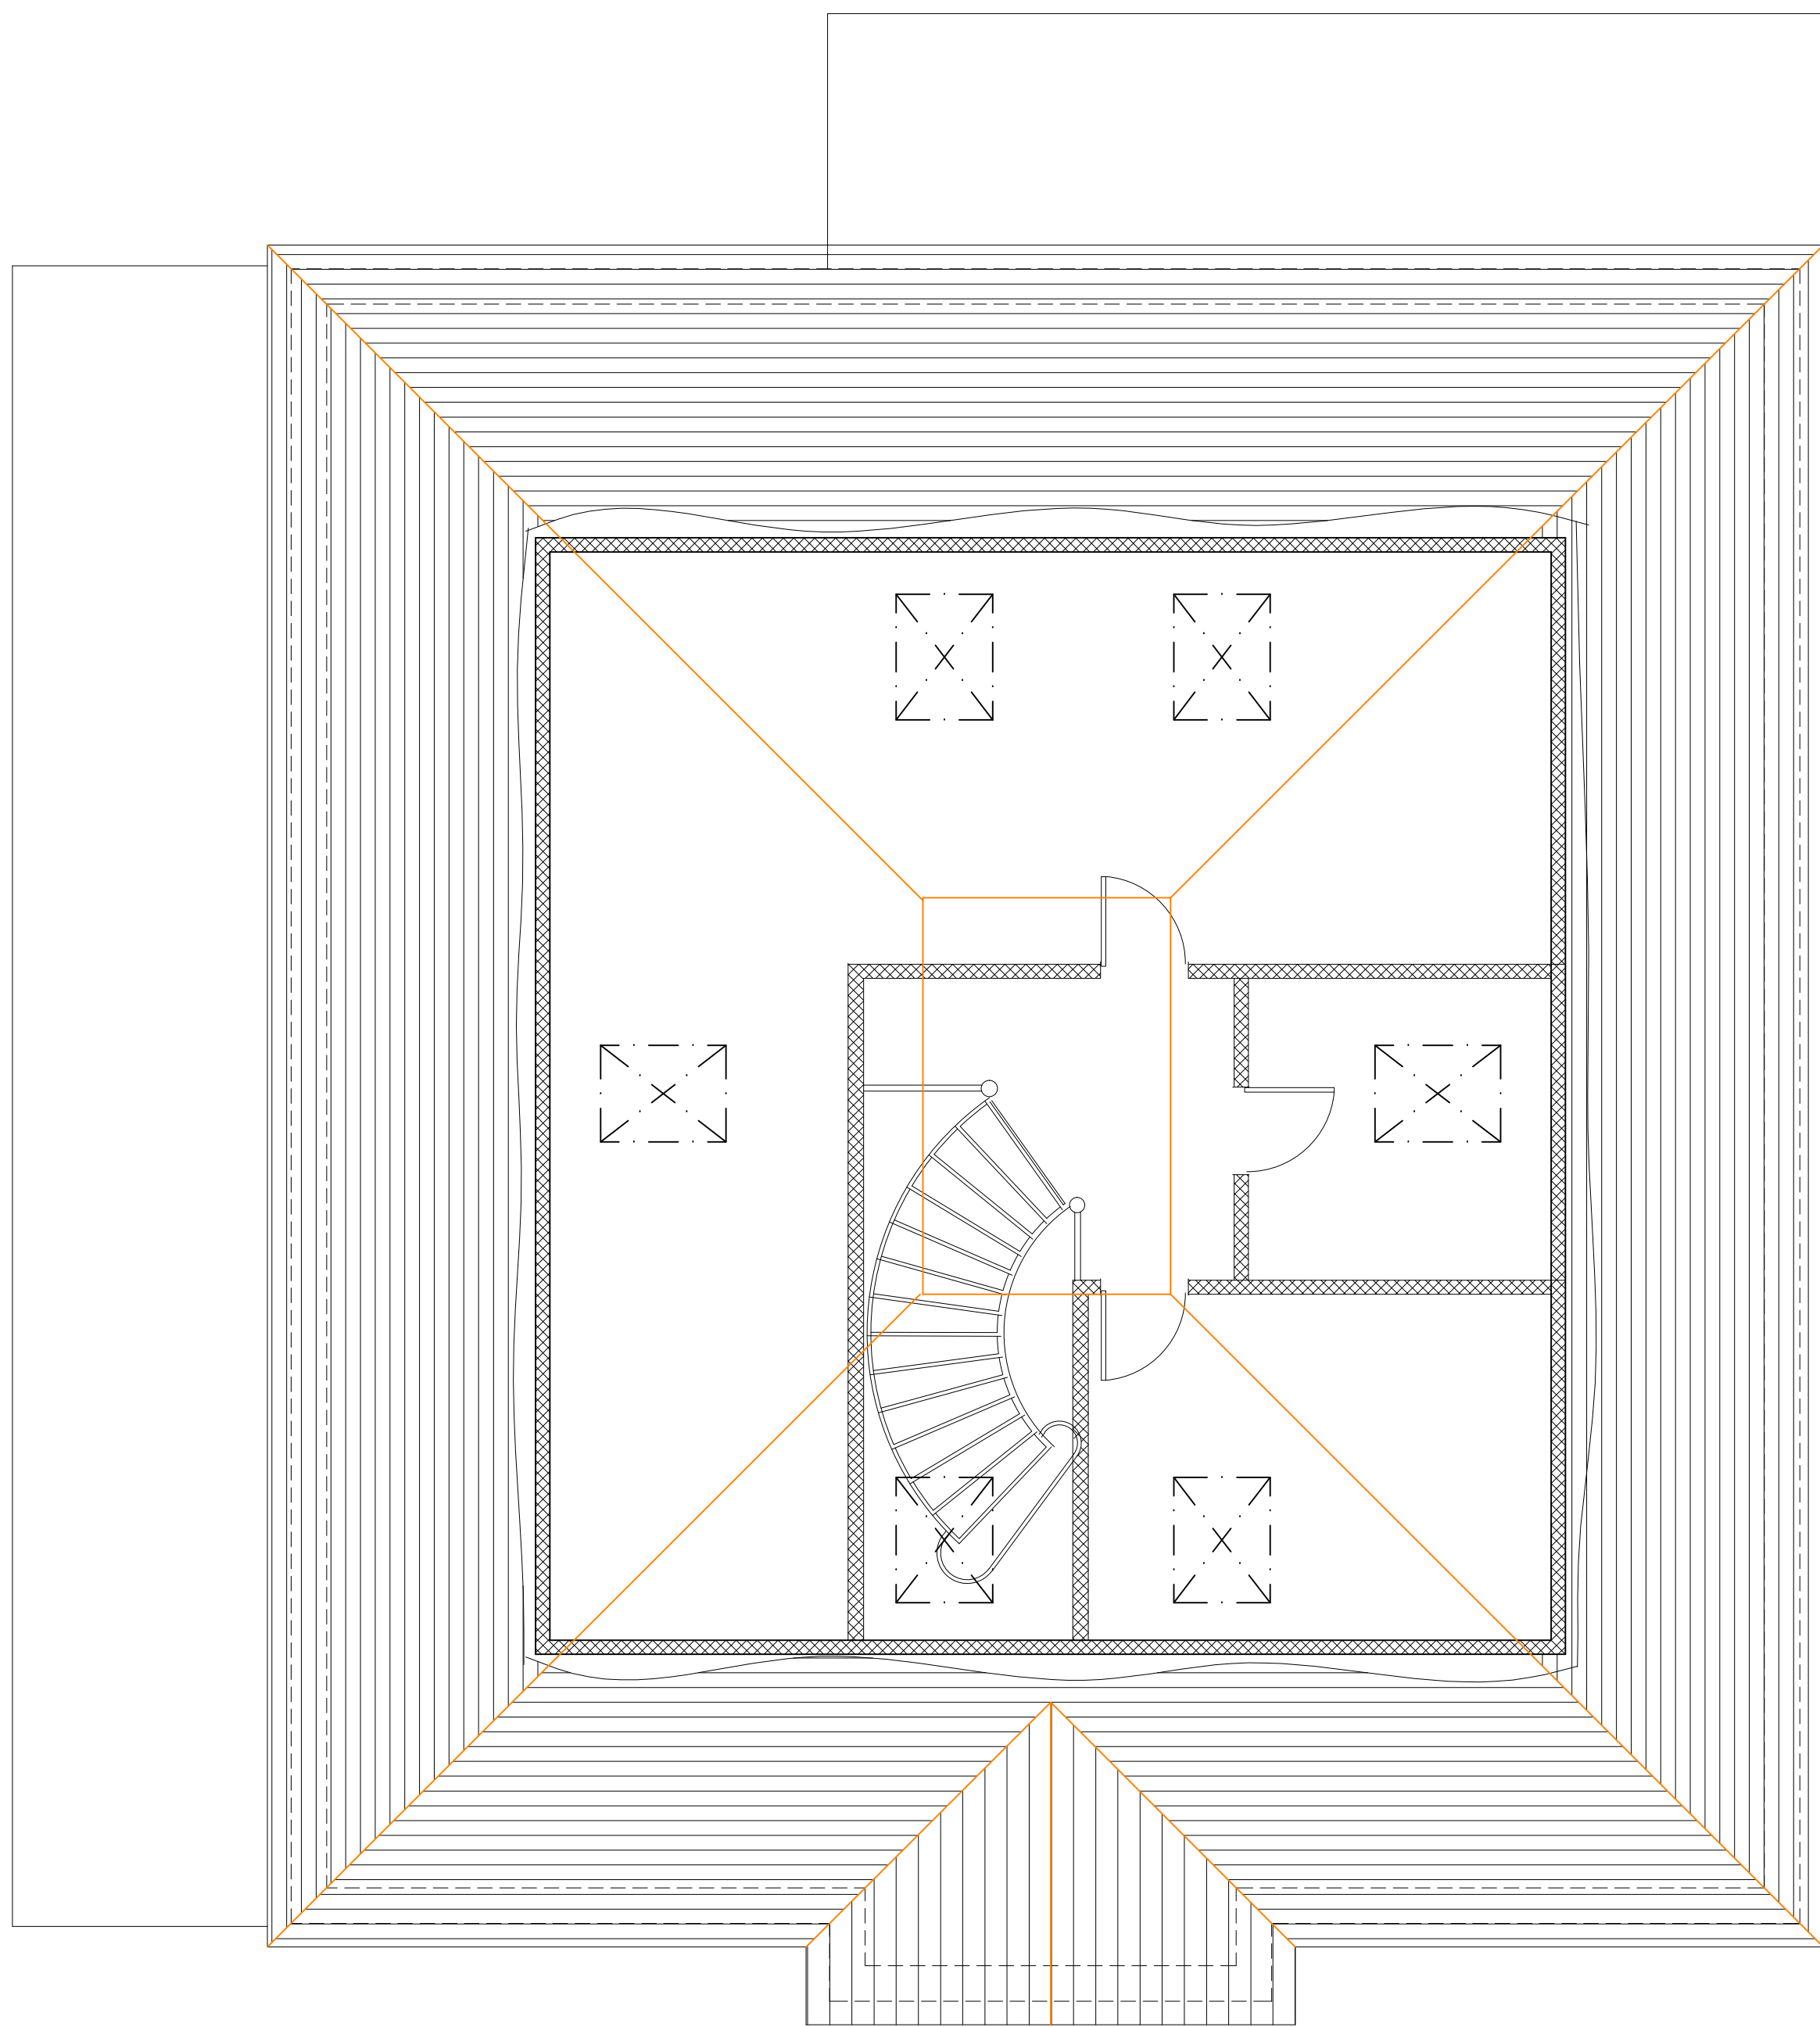


PROPOSED SECOND FLOOR PLAN




PROPOSED REAR ELEVATION
1:100




PROPOSED FRONT ELEVATION
1:100

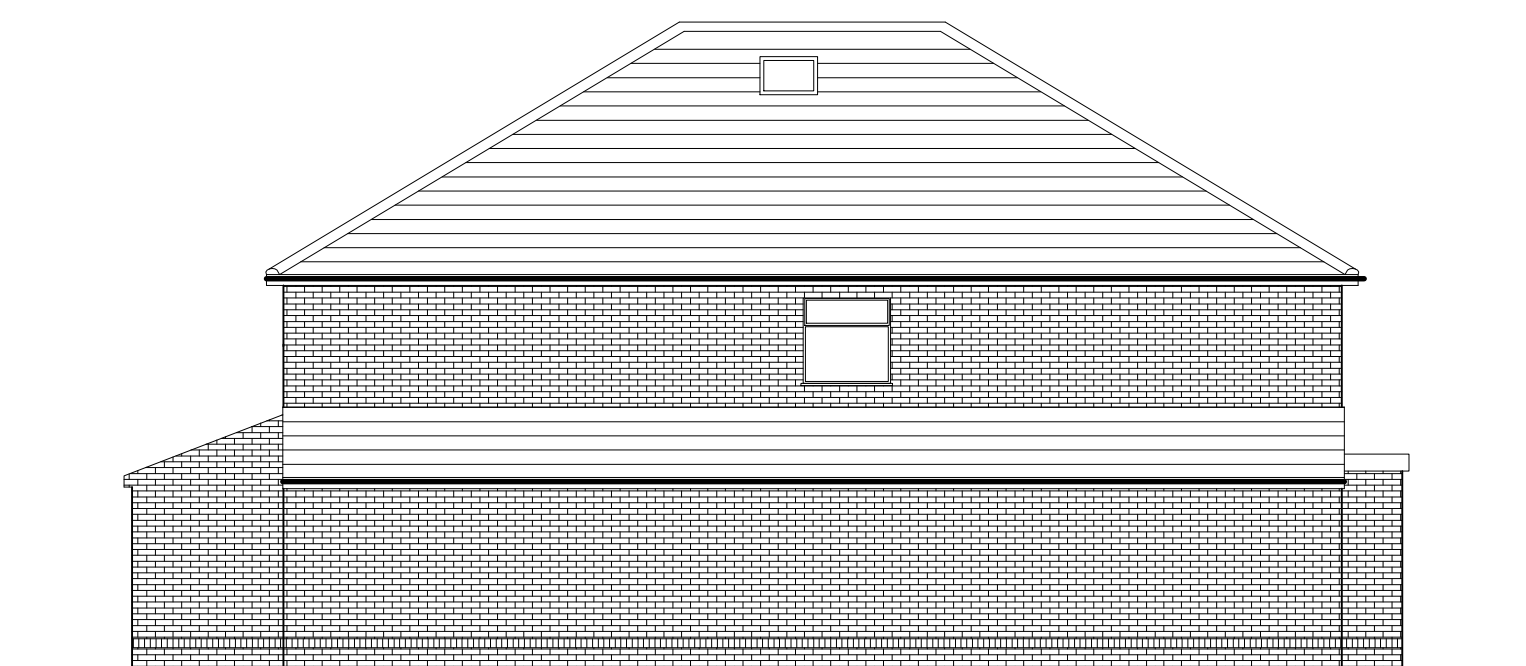


PROPOSED SIDE ELEVATION
1:100

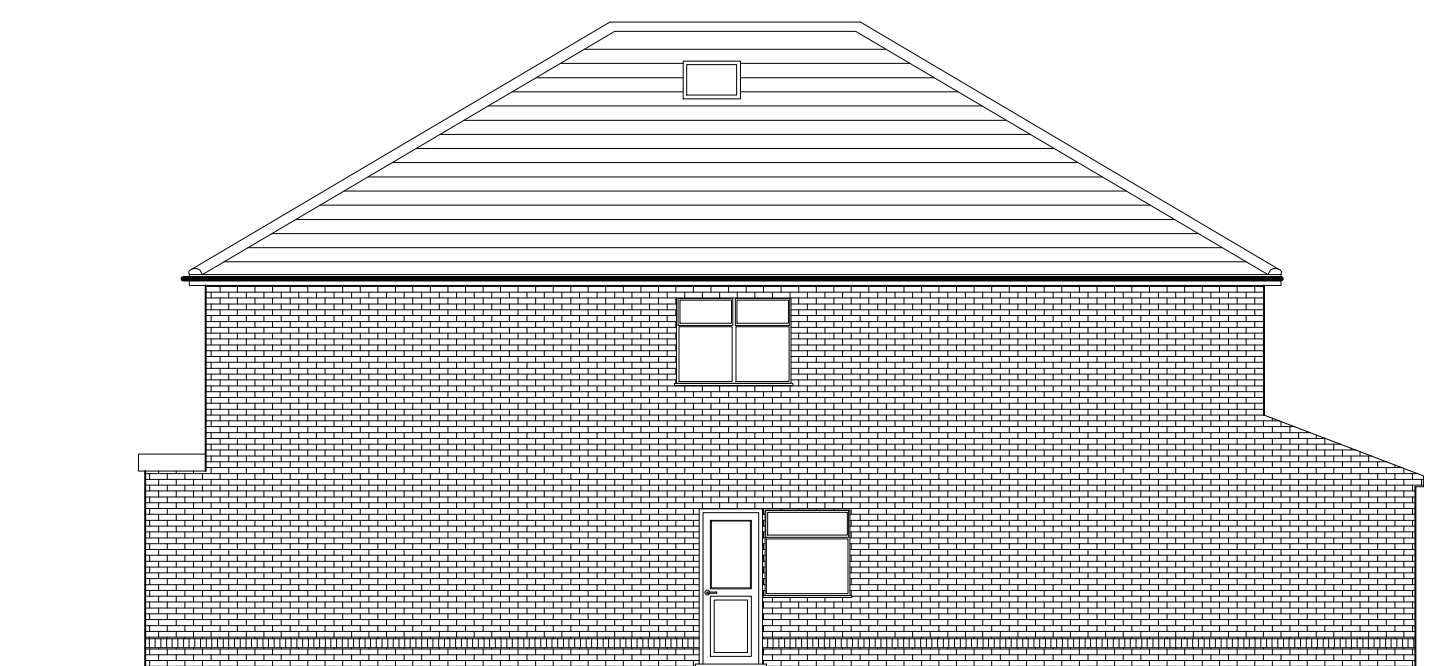


PROPOSED SIDE ELEVATION
1:100

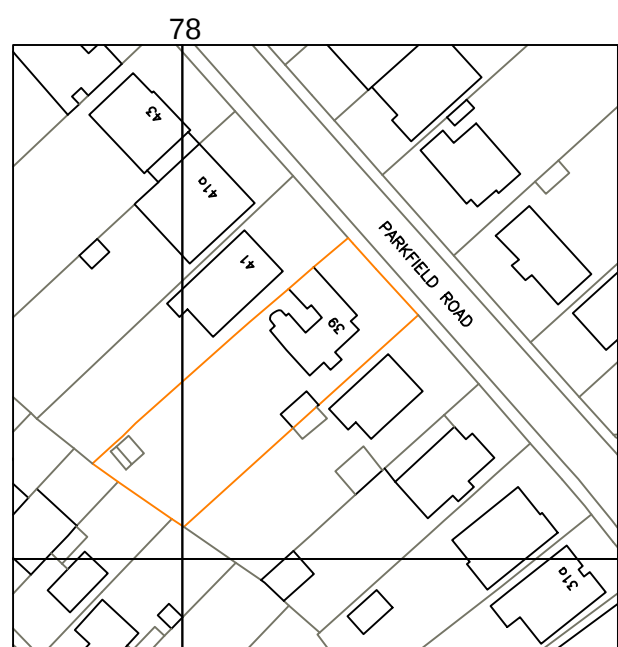


SITE LOCATION PLAN
1:1250

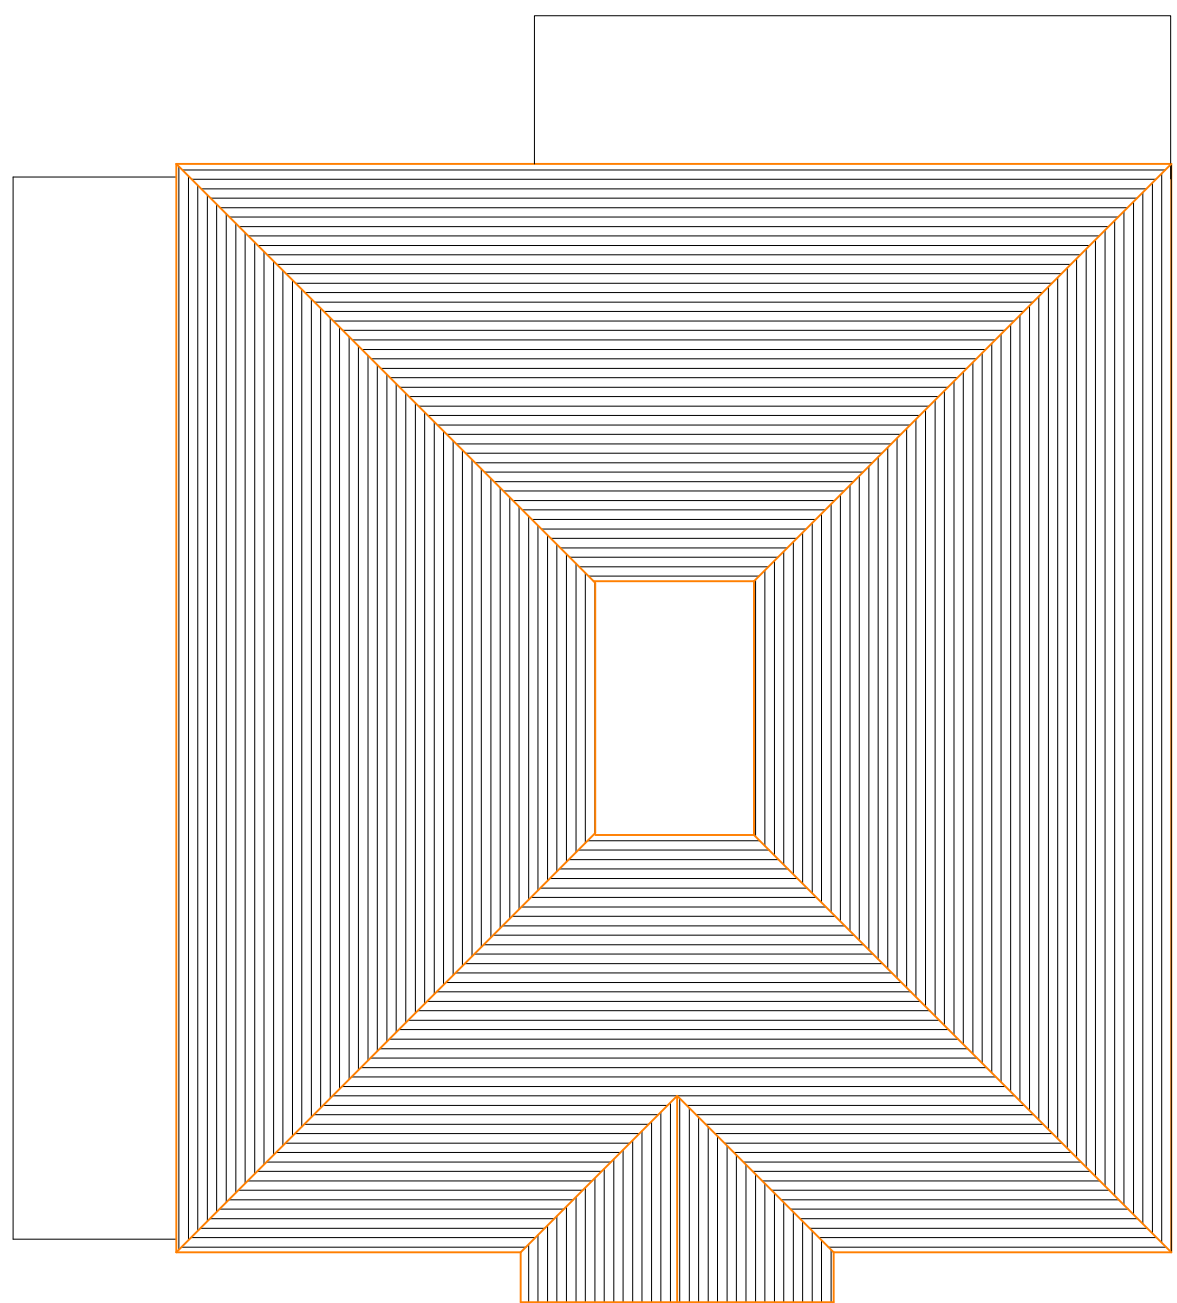


PROPOSED ROOF PLAN
1:100

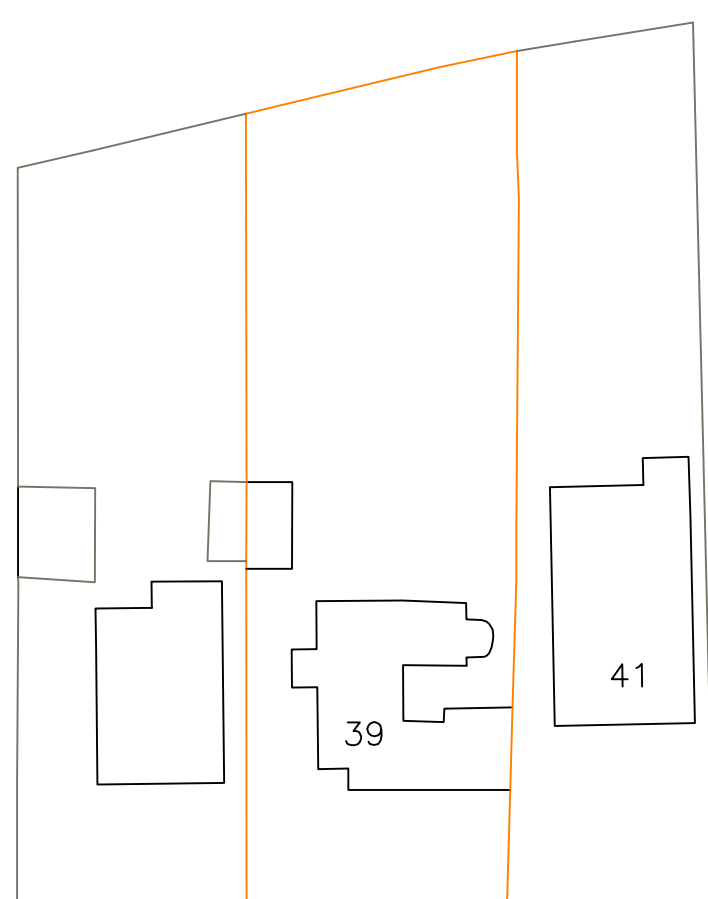

EXISTING BLOCK PLAN
1:500

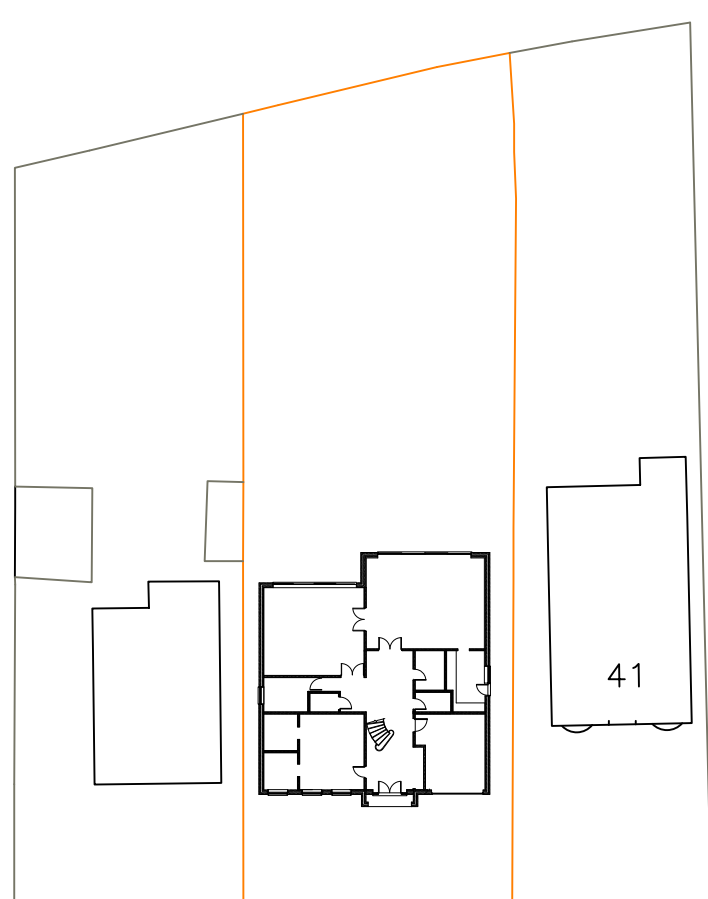


PROPOSED BLOCK PLAN
1:500

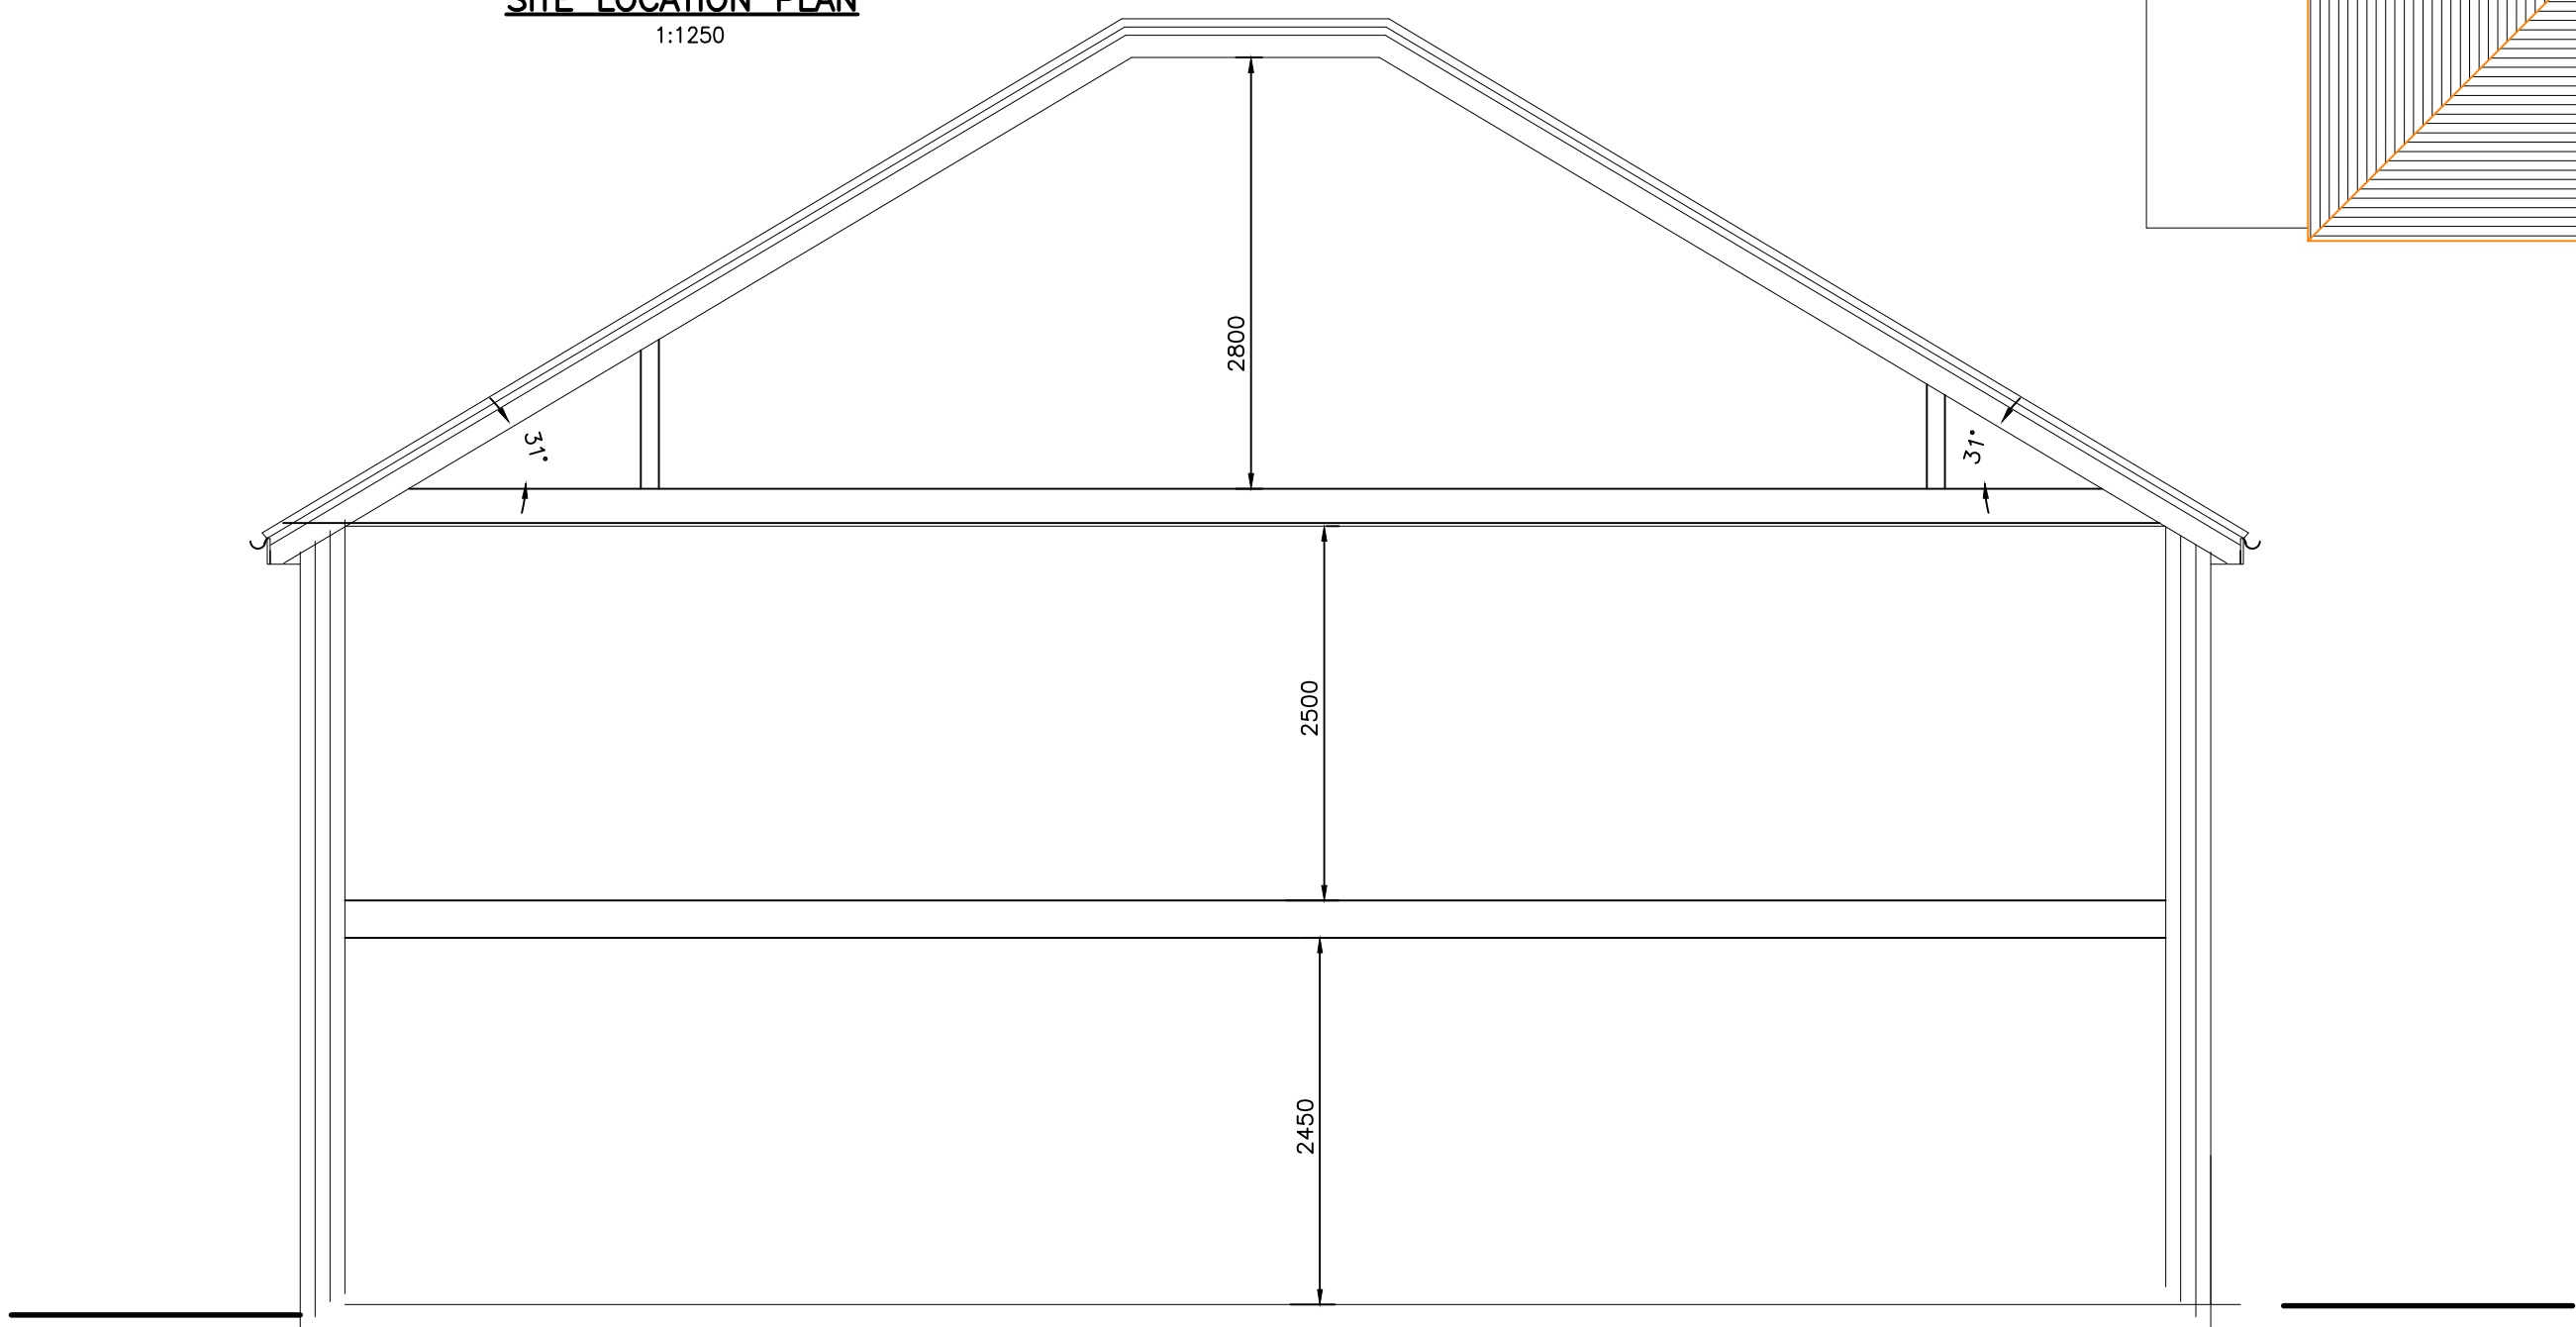

PROPOSED SECTION

0 1 2 3 4 5 6 7 8 9 10
SCALE 1:50

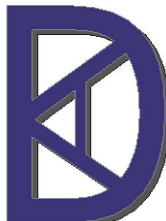A	AMENDED TO SUIT PLANNERS REQUESTS		16/5/23
Rev	Description		Date
 KDA Designs Ltd. Architectural & Structural Services kevin@kdadesigns.co.uk This drawing is property of Mr Kevin D Davies. This information is confidential and is not to be copied or used without prior permission.			
Project			
PROPOSED REPLACEMENT DWELLING 39 PARKFIELD ROAD ICKENHAM UB10 8LW			
Drawing			
PROPOSED ELEVATIONS & SECTIONS			
Drawn		Checked	
KDA			
Scale		Date	
A1@1:50		JAN 2023	
Stage			Rev
P			A
39PR/P200			